


# LUCKY MARKET, INTERIOR SURVEY

8936 SOUTHWEST 40TH STREET, MIAMI, FLORIDA 33165

## UNITS D, E, F, G

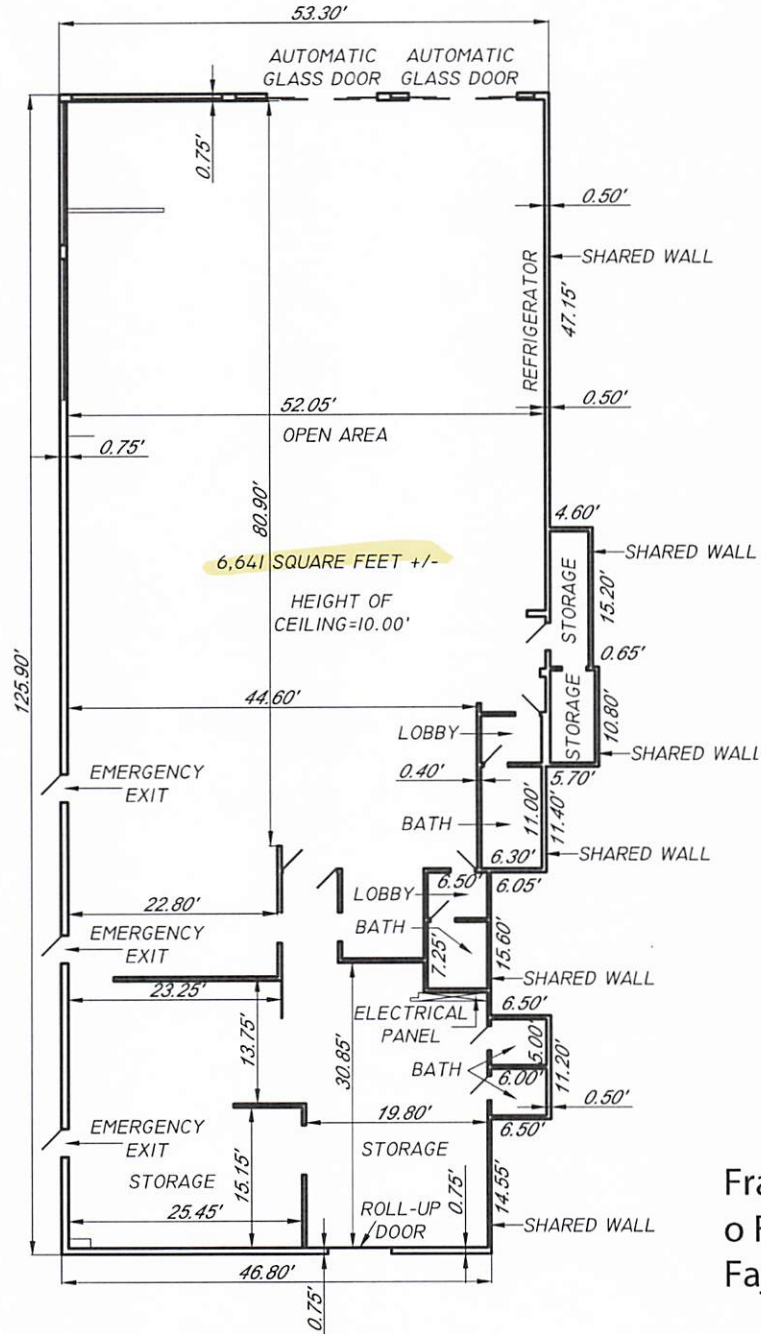

Francisco  
o F  
Fajardo

Digitally signed by Francisco Fajardo  
DN: c=US, o=Lannes and Garcia Inc.,  
dnQualifier=A01410D00000189D5E92AF4001B3E6C,  
cn=Francisco Fajardo  
Date: 2024.07.08 08:09:11 -0400

GRAPHIC SCALE



1 inch = 20 ft.



PROFESSIONAL SURVEYING AND MAPPING  
**LANNES AND GARCIA, INC.**

LB # 2098  
FRANCISCO F. FAJARDO PSM # 4767 (QUALIFIER)  
4967 SW 75th AVENUE,  
MIAMI, FLORIDA 33155  
PH (305) 666-7909 FAX (305) 442-2530

PROJECT: **LUCKY MARKET,  
INTERIOR SURVEY**

DWG NO. 269928

SCALE = 1"=20'

DATE: 07-03-2024

DRAWN BY: TT

PAGE 1 OF 1