


TABULATION OF AREAS						
Building	Tenant	Area	SF			REQ.
A	T.B.A.	3,394	@	5.0	/ 1000	17
B	T.B.A.	1,412	@	5.0	/ 1000	7
C	T.B.A.	2,034	@	5.0	/ 1000	10
D	T.B.A.	4,407	@	5.0	/ 1000	22
E	T.B.A.	2,435	@	5.0	/ 1000	12
F	T.B.A.	6,502	@	5.0	/ 1000	33
Total Building Area		20,184	SF			
Site Parcel Area		109,719	SF			
F.A.R.		0.18				
Parking Ratio Requirement per R.E.A.		5 / 1000	Stalls			
Total Parking Required		101	Stalls			
Total Parking Provided		124	Stalls			
Total Handicap Parking Required						
Table 11B-6 Number of Parking 101-150		5	Stalls			
Section 1129B-3 Parking Spaces 2 Van Space 1 In Every 8		1	Stall			
Total Parking Required Handicap Parking		5	Stalls			
Handicap Van Parking		1	Stall			

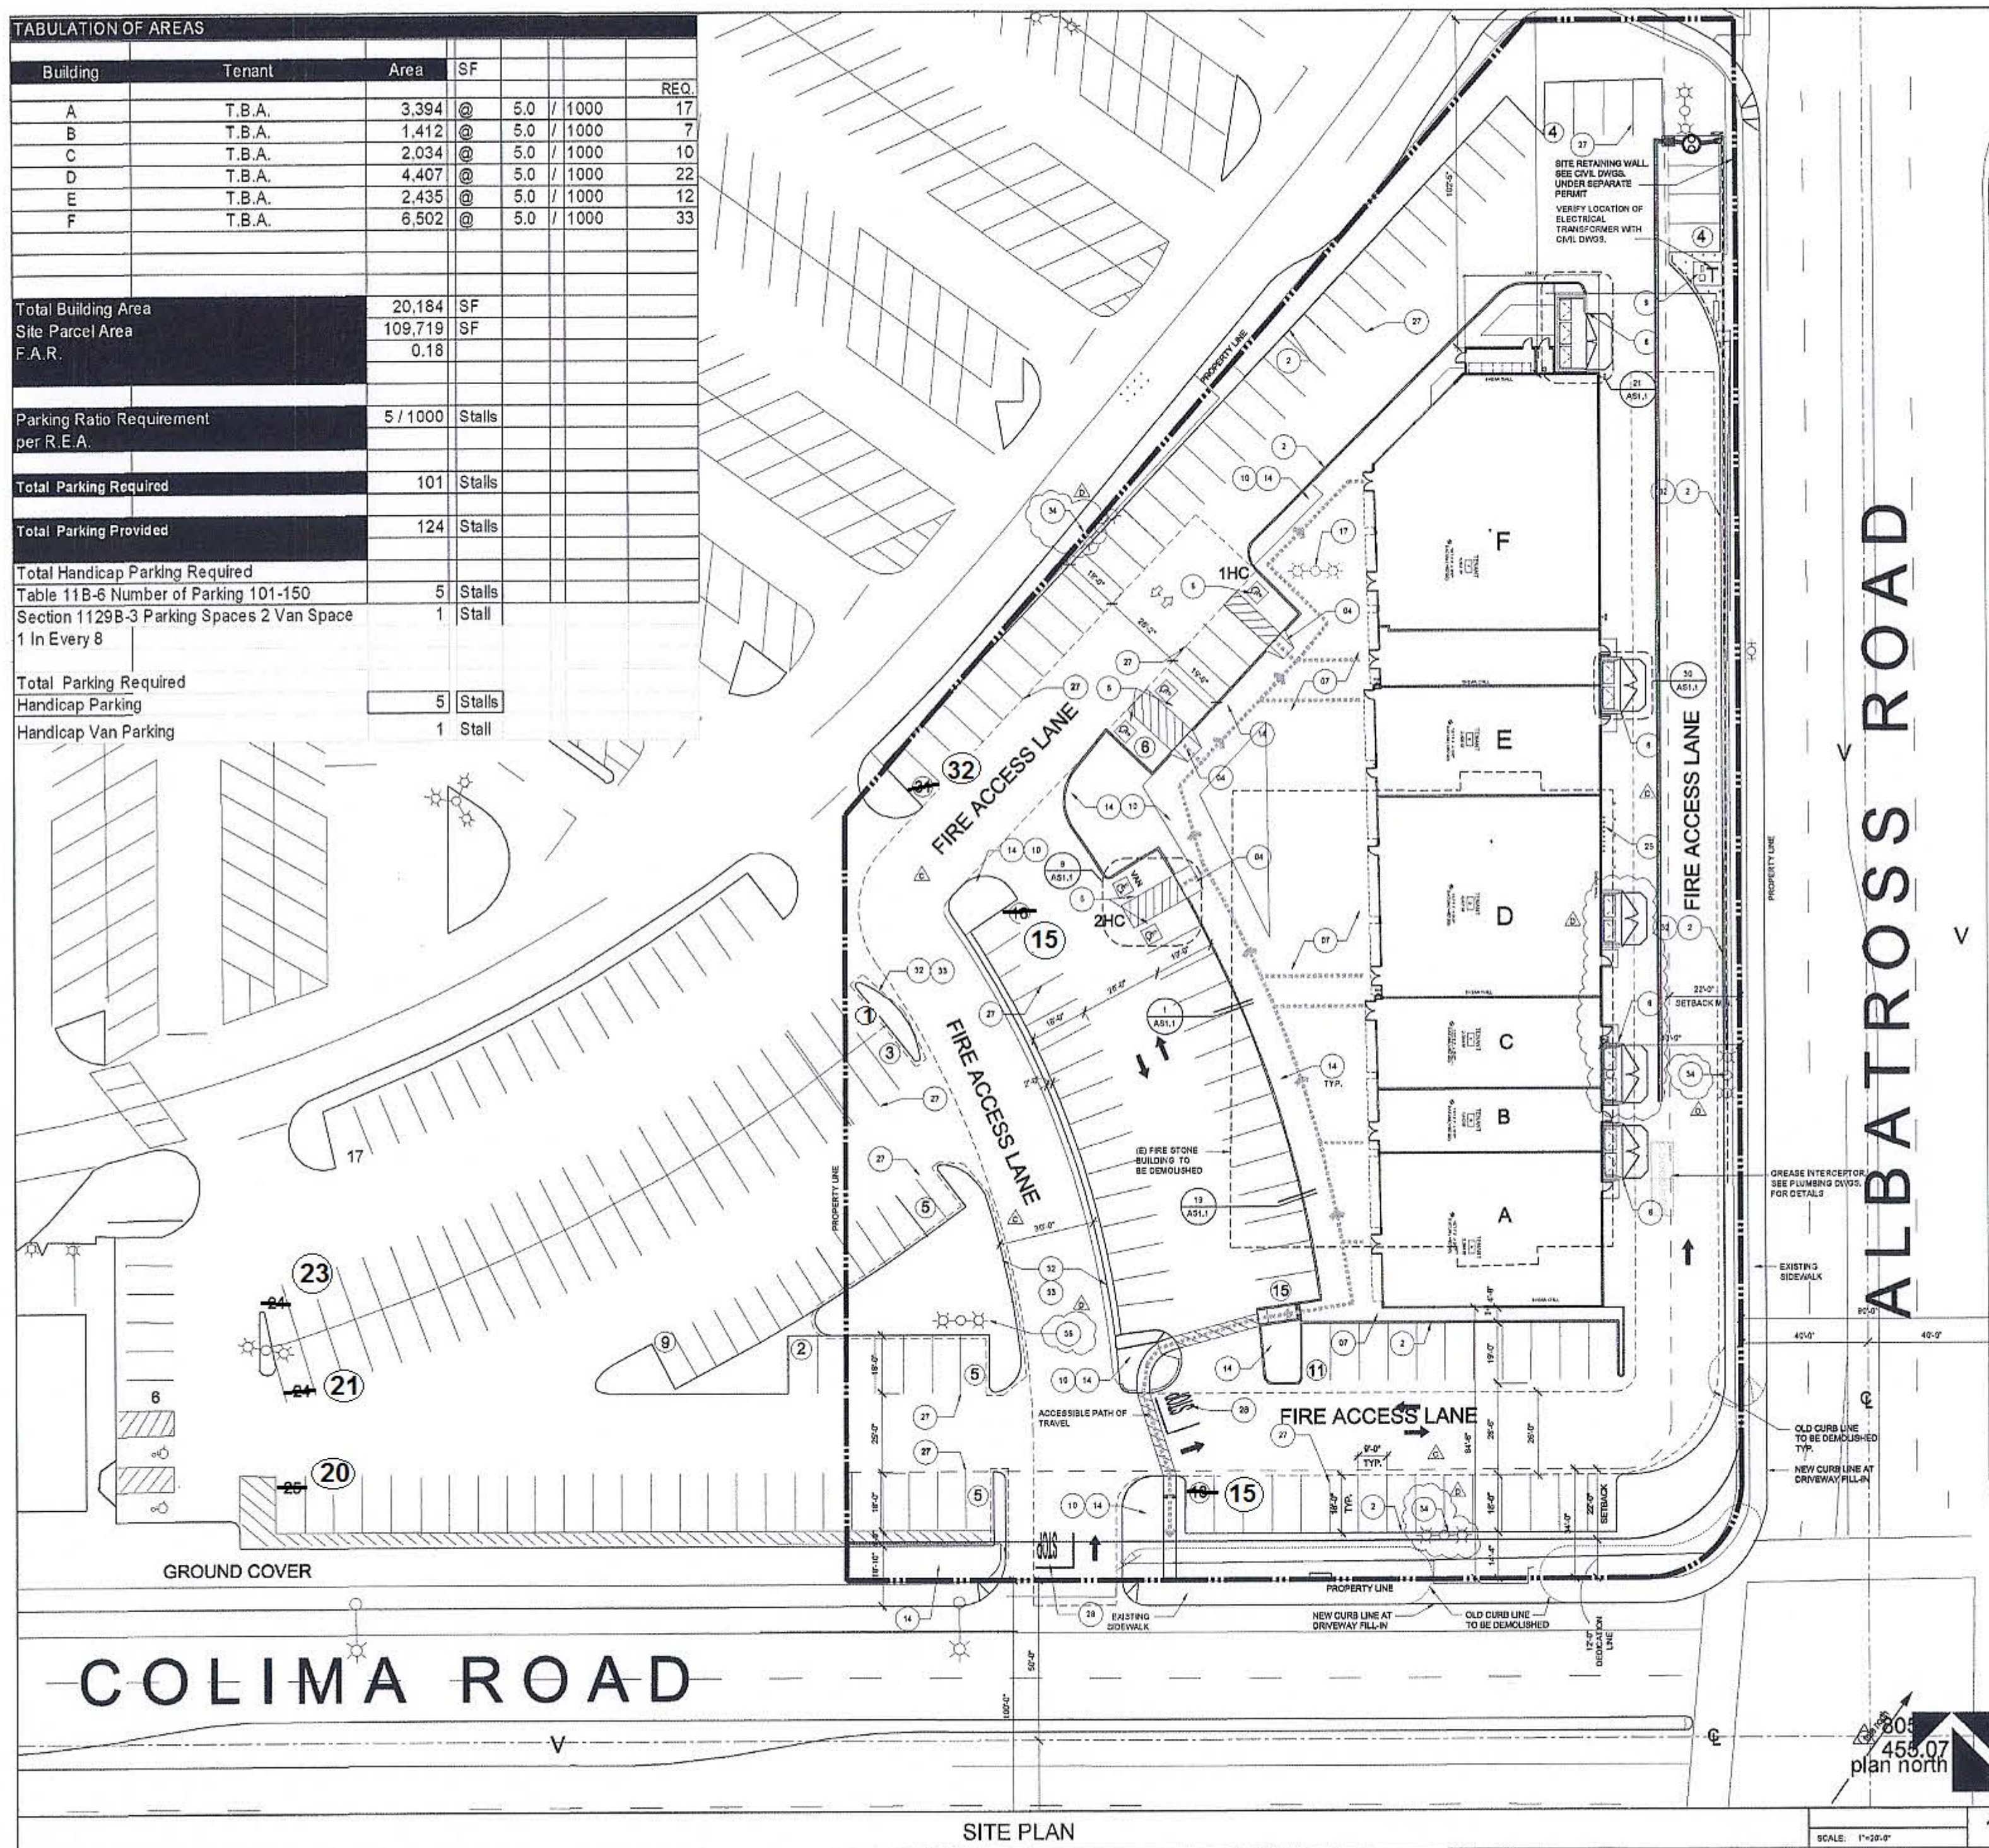

The Krausz Companies, Inc.
44 Montgomery, Suite 3300
San Francisco, Ca. 94104

Perkowitz + Ruth
ARCHITECTS

600 Anton Boulevard 15th Floor Costa Mesa CA 92626
T 714 850 3400 www.prarchitects.com

Puente Hills Mall
17501 COLIMA ROAD
CITY OF INDUSTRY CA 91748

Plot Date:	07/20/08
Revisions	
1. FOR PERMIT	07/20/08
2. 15' PLAN CHECK	08/20/08
3. FIRE CODE PLAN CHECK	10/11/08
4. ADDENDUM "D"	12/29/08

Project No.: 07-207-22

SITE PLAN

AS01