


T. 52 N., R. 104 W.
(RESURVEY)

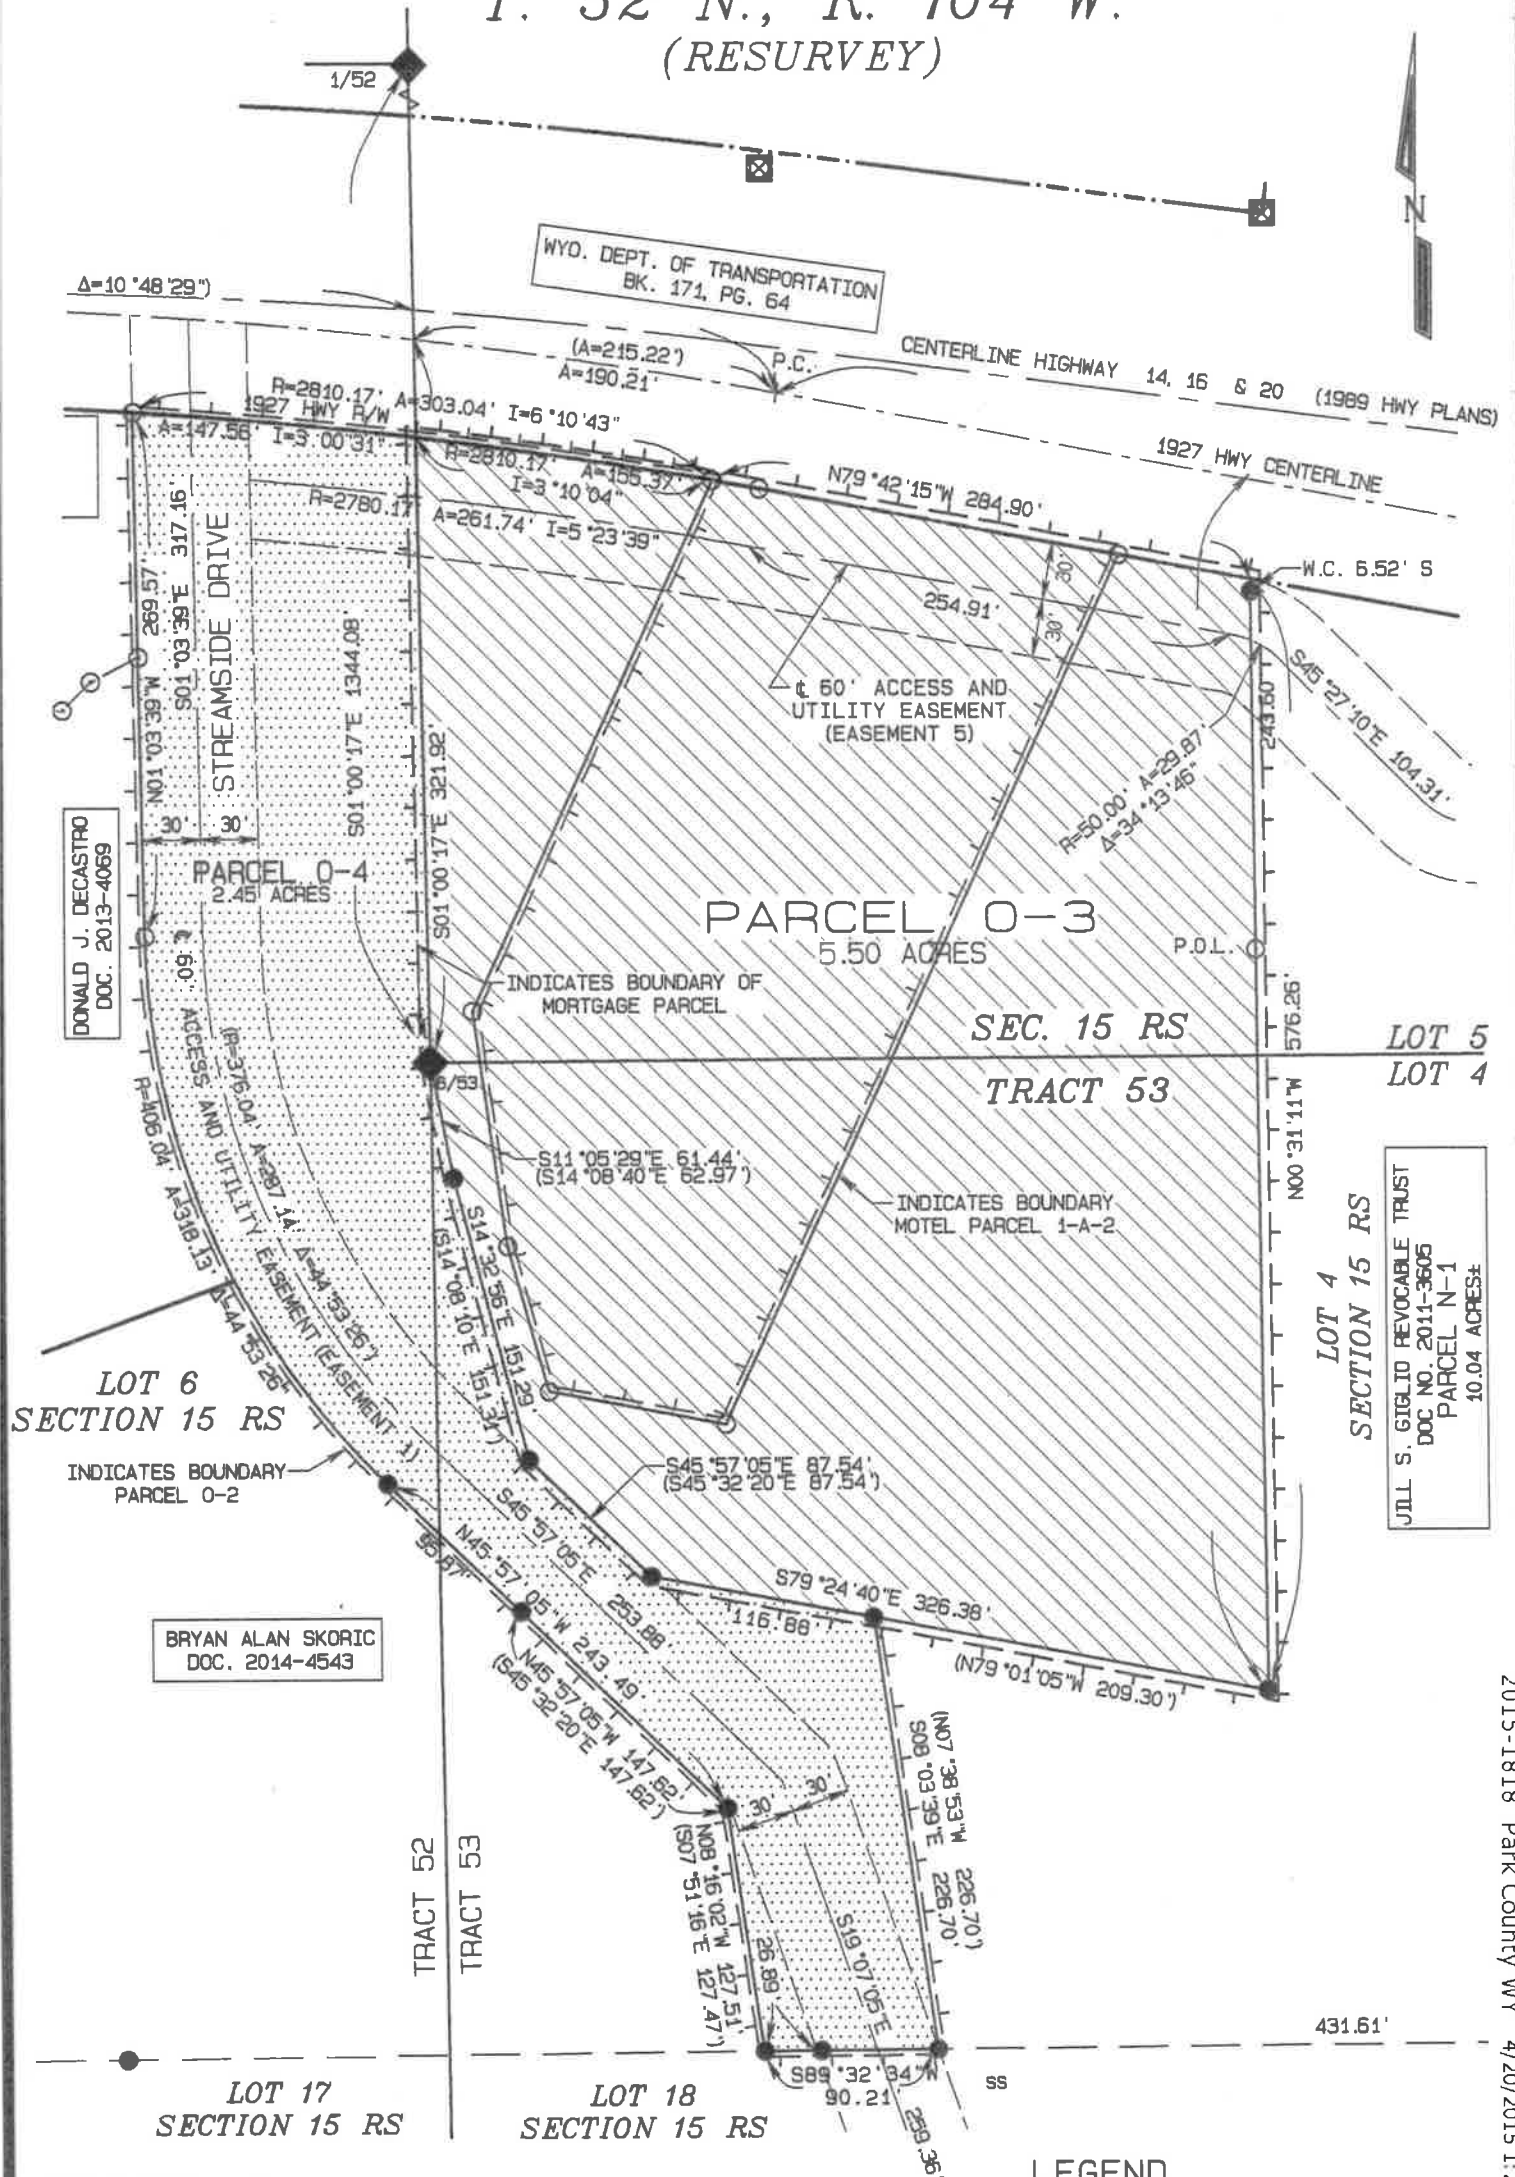

MJM EMPIRE LLC
CODY, WYOMING
RECORD OF SURVEY SHOWING
THE DIVISION OF PARCEL 0-2
AND PARCEL 1-A-2
IN LOT 4, SECTION 15 WITHIN TRACT 53 AND
LOT 5, SECTION 15, T. 52 N., R. 104 W., 6th
P.M. PARK COUNTY, WYOMING (RESURVEY)

HOLM, BLOUGH AND COMPANY
Consulting Engineers & Land Surveyors
1402 Stampede Ave.
Cody, Wyoming 82414


SHEET 1 OF 2 SHEETS APRIL, 2015

BOOK 415, 416 & 417
S:\JOBS\2015\15-044\15-44.pro

2015-1818 Park County WY 4/20/2015 1:27 PM Fees: \$50.00


Page: 1 of 8

T. 52 N., R. 104 W.
(RESURVEY)

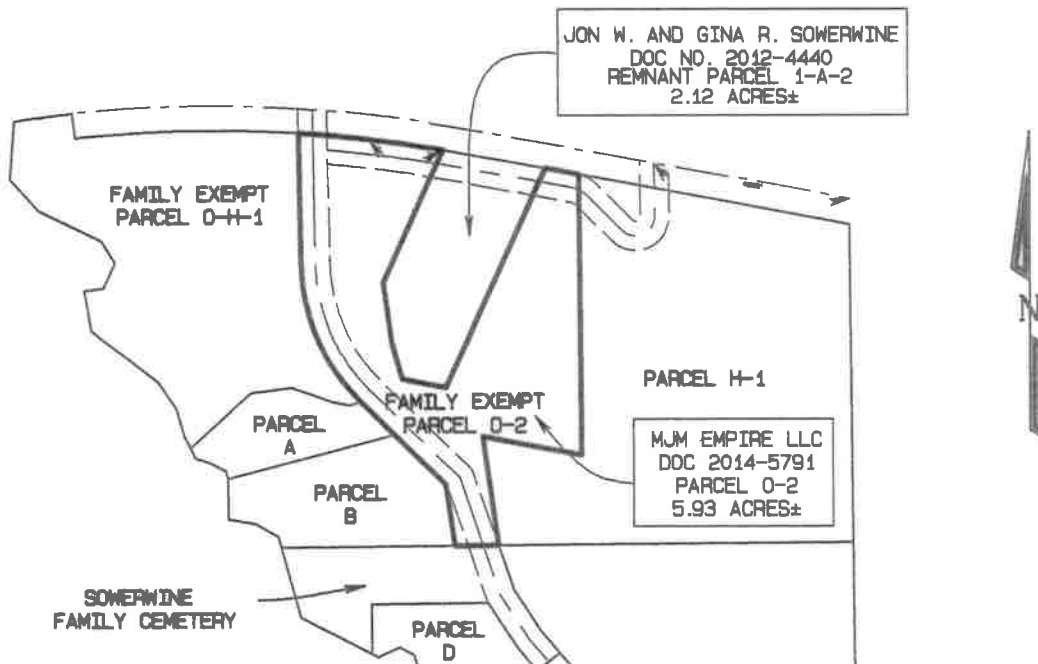

CURRENT PARCEL CONFIGURATION

AS SHOWN ON RECORD OF SURVEY FILED 6/10/2013
IN PLAT CABINET K PAGE 195 AND ACCORDING TO DEEDS
CONVEYED REFERENCING SAID RECORD OF SURVEY
SCALE 1" = 400'

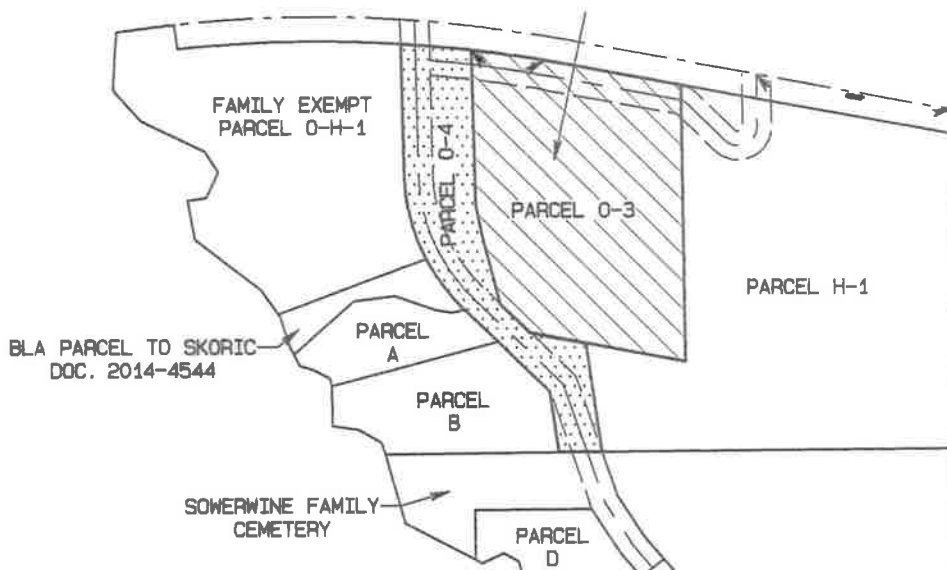

DIVISION OF PARCEL 0-2
AS PER COURT CIVIL CASE 27201
DISTRICT COURT

SCALE 1" = 400'

2015-1818 Park County WY 4/20/2015 1:27 PM Fees: \$50.00 Pg. 2 of 8

State of Wyoming } ss
County of Park
This instrument was filed for record
on this 20 day of April
2015 at 1:27 o'clock P m.
and duly recorded under Document #
2015-1818
in Plat Cabinet N at page 2
COLLEEN RENNER, Park County Clerk
by Lawrence Hall, Deputy

CERTIFICATE OF SURVEYOR

STATE OF WYOMING) COUNTY OF PARK)
I, PAUL A. BLOUGH ON BEHALF OF HOLM, BLOUGH AND COMPANY OF CODY, WYOMING
DO HEREBY CERTIFY THAT THIS MAP WAS PREPARED FROM FIELD NOTES TAKEN
DURING AN ACTUAL SURVEY MADE UNDER MY DIRECTION FROM NOVEMBER 20, 2002
TO MAY 6, 2003, THAT THIS MAP CORRECTLY SHOWS THE RESULTS OF SAID SURVEY
AND THAT THE MONUMENTS FOUND OR SET ARE AS SHOWN TO THE BEST OF MY
KNOWLEDGE AND BELIEF.

WYOMING L.S. REGISTRATION NO. 2332
HOLM, BLOUGH AND COMPANY
BY: PAUL A. BLOUGH (AGENT)



MJM EMPIRE LLC
CODY, WYOMING

RECORD OF SURVEY SHOWING

THE DIVISION OF PARCEL 0-2

IN LOT 4, SECTION 15 WITHIN TRACT 53 AND
LOT 5, SECTION 15, T. 52 N., R. 104 W., 6th
P.M. PARK COUNTY, WYOMING (RESURVEY)

HB HOLM, BLOUGH AND COMPANY
Consulting Engineers & Land Surveyors
1402 Stampede Ave.
Cody, Wyoming 82414

SHEET 2 OF 2 SHEETS

MARCH, 2015

BOOK 415, 416 & 417
S:\JOBS\2015\15-044\15-44.dwg