

© 2019 HAMMONTREE & ASSOCIATES, LIMITED. THESE
DRAWINGS ARE THE PROPERTY OF HAMMONTREE &
ASSOCIATES, LIMITED. NO PART OF THESE
DRAWINGS MAY BE REPRODUCED OR TRANSMITTED
IN ANY FORM OR BY ANY MEANS, WITHOUT
SPECIFIC WRITTEN PERMISSION FROM
HAMMONTREE & ASSOCIATES, LIMITED.

SCALE: 1 INCH = 30'
0 15' 30' 60'




JOSEPH A. CORRAL, OHIO P.S. 6911
11-6-2019
HAMMONTREE & ASSOCIATES, LIMITED

I CERTIFY THAT: THE LAND SHOWN ON THIS PLAT WAS
SURVEYED UNDER MY DIRECT SUPERVISION. THE MONUMENTS
SHOWN ON THIS PLAT WERE FOUND OR SET; AND THIS PLAT
IS A CORRECT REPRESENTATION OF THE LAND SURVEYED AND
THE PROPERTY LINES THAT I HAVE ESTABLISHED.

ALL OF MY WORK CONTAINED HEREIN WAS CONDUCTED IN
ACCORDANCE WITH THE OHIO ADMINISTRATIVE CODE 4733-37
COMMONLY KNOWN AS "MINIMUM STANDARDS FOR BOUNDARY
SURVEYS IN THE STATE OF OHIO".

BASIS OF BEARING:
ODOT VRS OHIO STATE
PLANE COORDINATE SYSTEM
NORTH ZONE (3401) NAD
1983 (2011)

DATA USED:
TAX MAP: PLAIN 26
STARK COUNTY
DEEDS AS NOTED

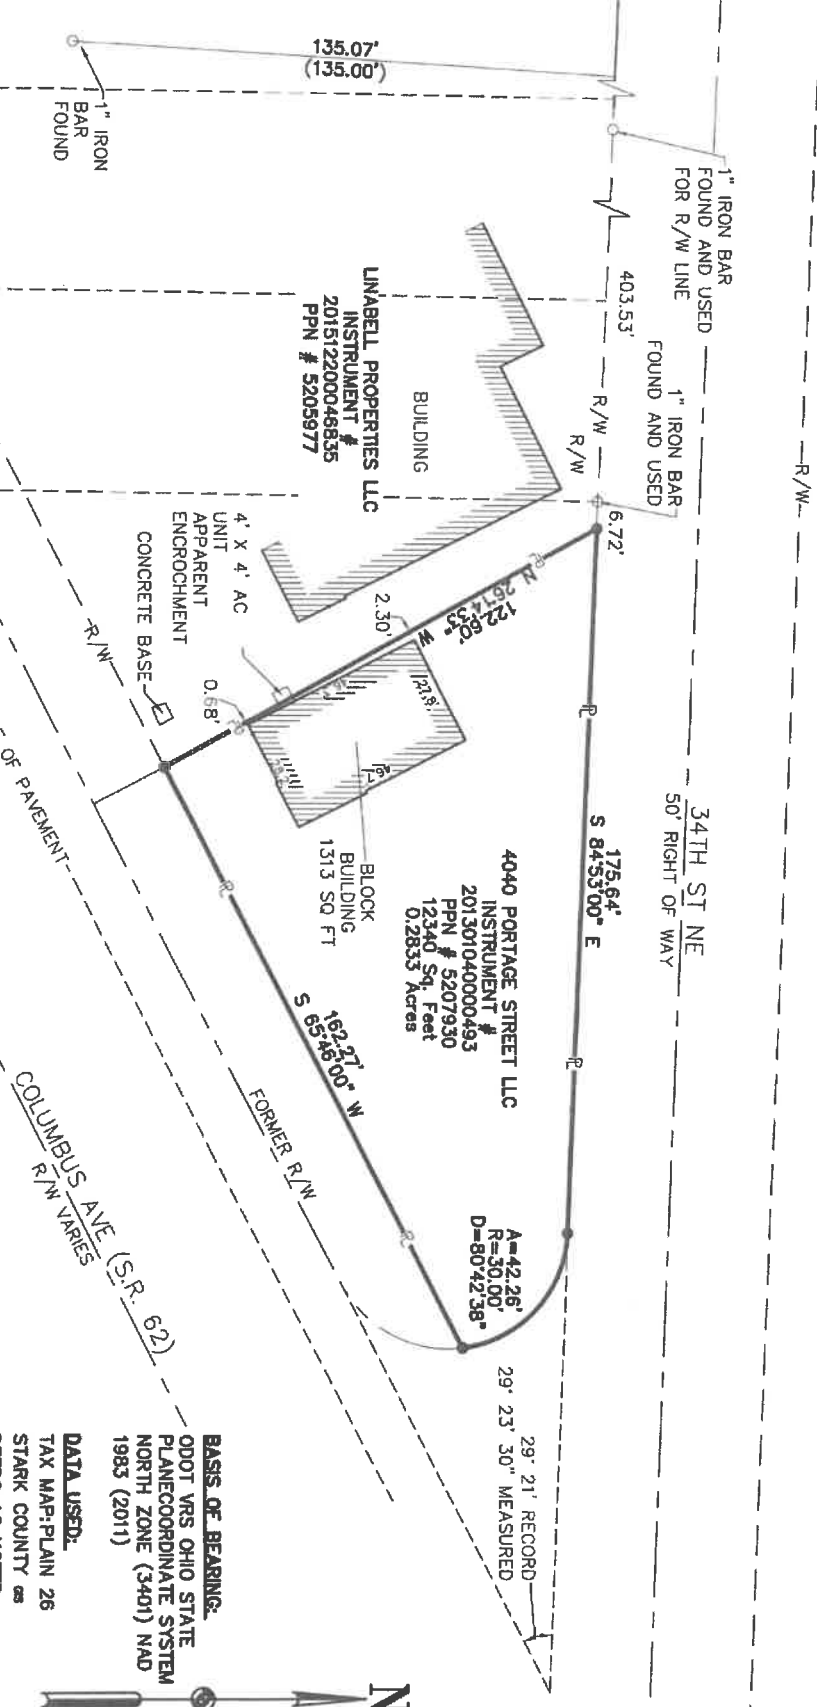

SHEET 1/1

BOUNDARY RETRACEMENT SURVEY
2361 COLUMBUS ROAD
FOR:
LOCATED IN THE SOUTHWEST QTR. OF SECTION 31
PLAIN TOWNSHIP, STARK COUNTY, OHIO

SCALE
HORIZ
1"=30'

DESIGN BY: JAC
DRAWN BY: JAC
RVWD BY: JAC
FLD BK: 648
BK PG: 4
DATE: 11/6/2019



HAMMONTREE & ASSOCIATES, LIMITED
ENGINEERS, PLANNERS, SURVEYORS
5233 STONEHAM RD. NORTH CANTON, OH 44720
PH: (330) 489-8817 FAX: (330) 489-0148
TOLL FREE: 1-800-394-8817
www.hammontree-engineers.com