


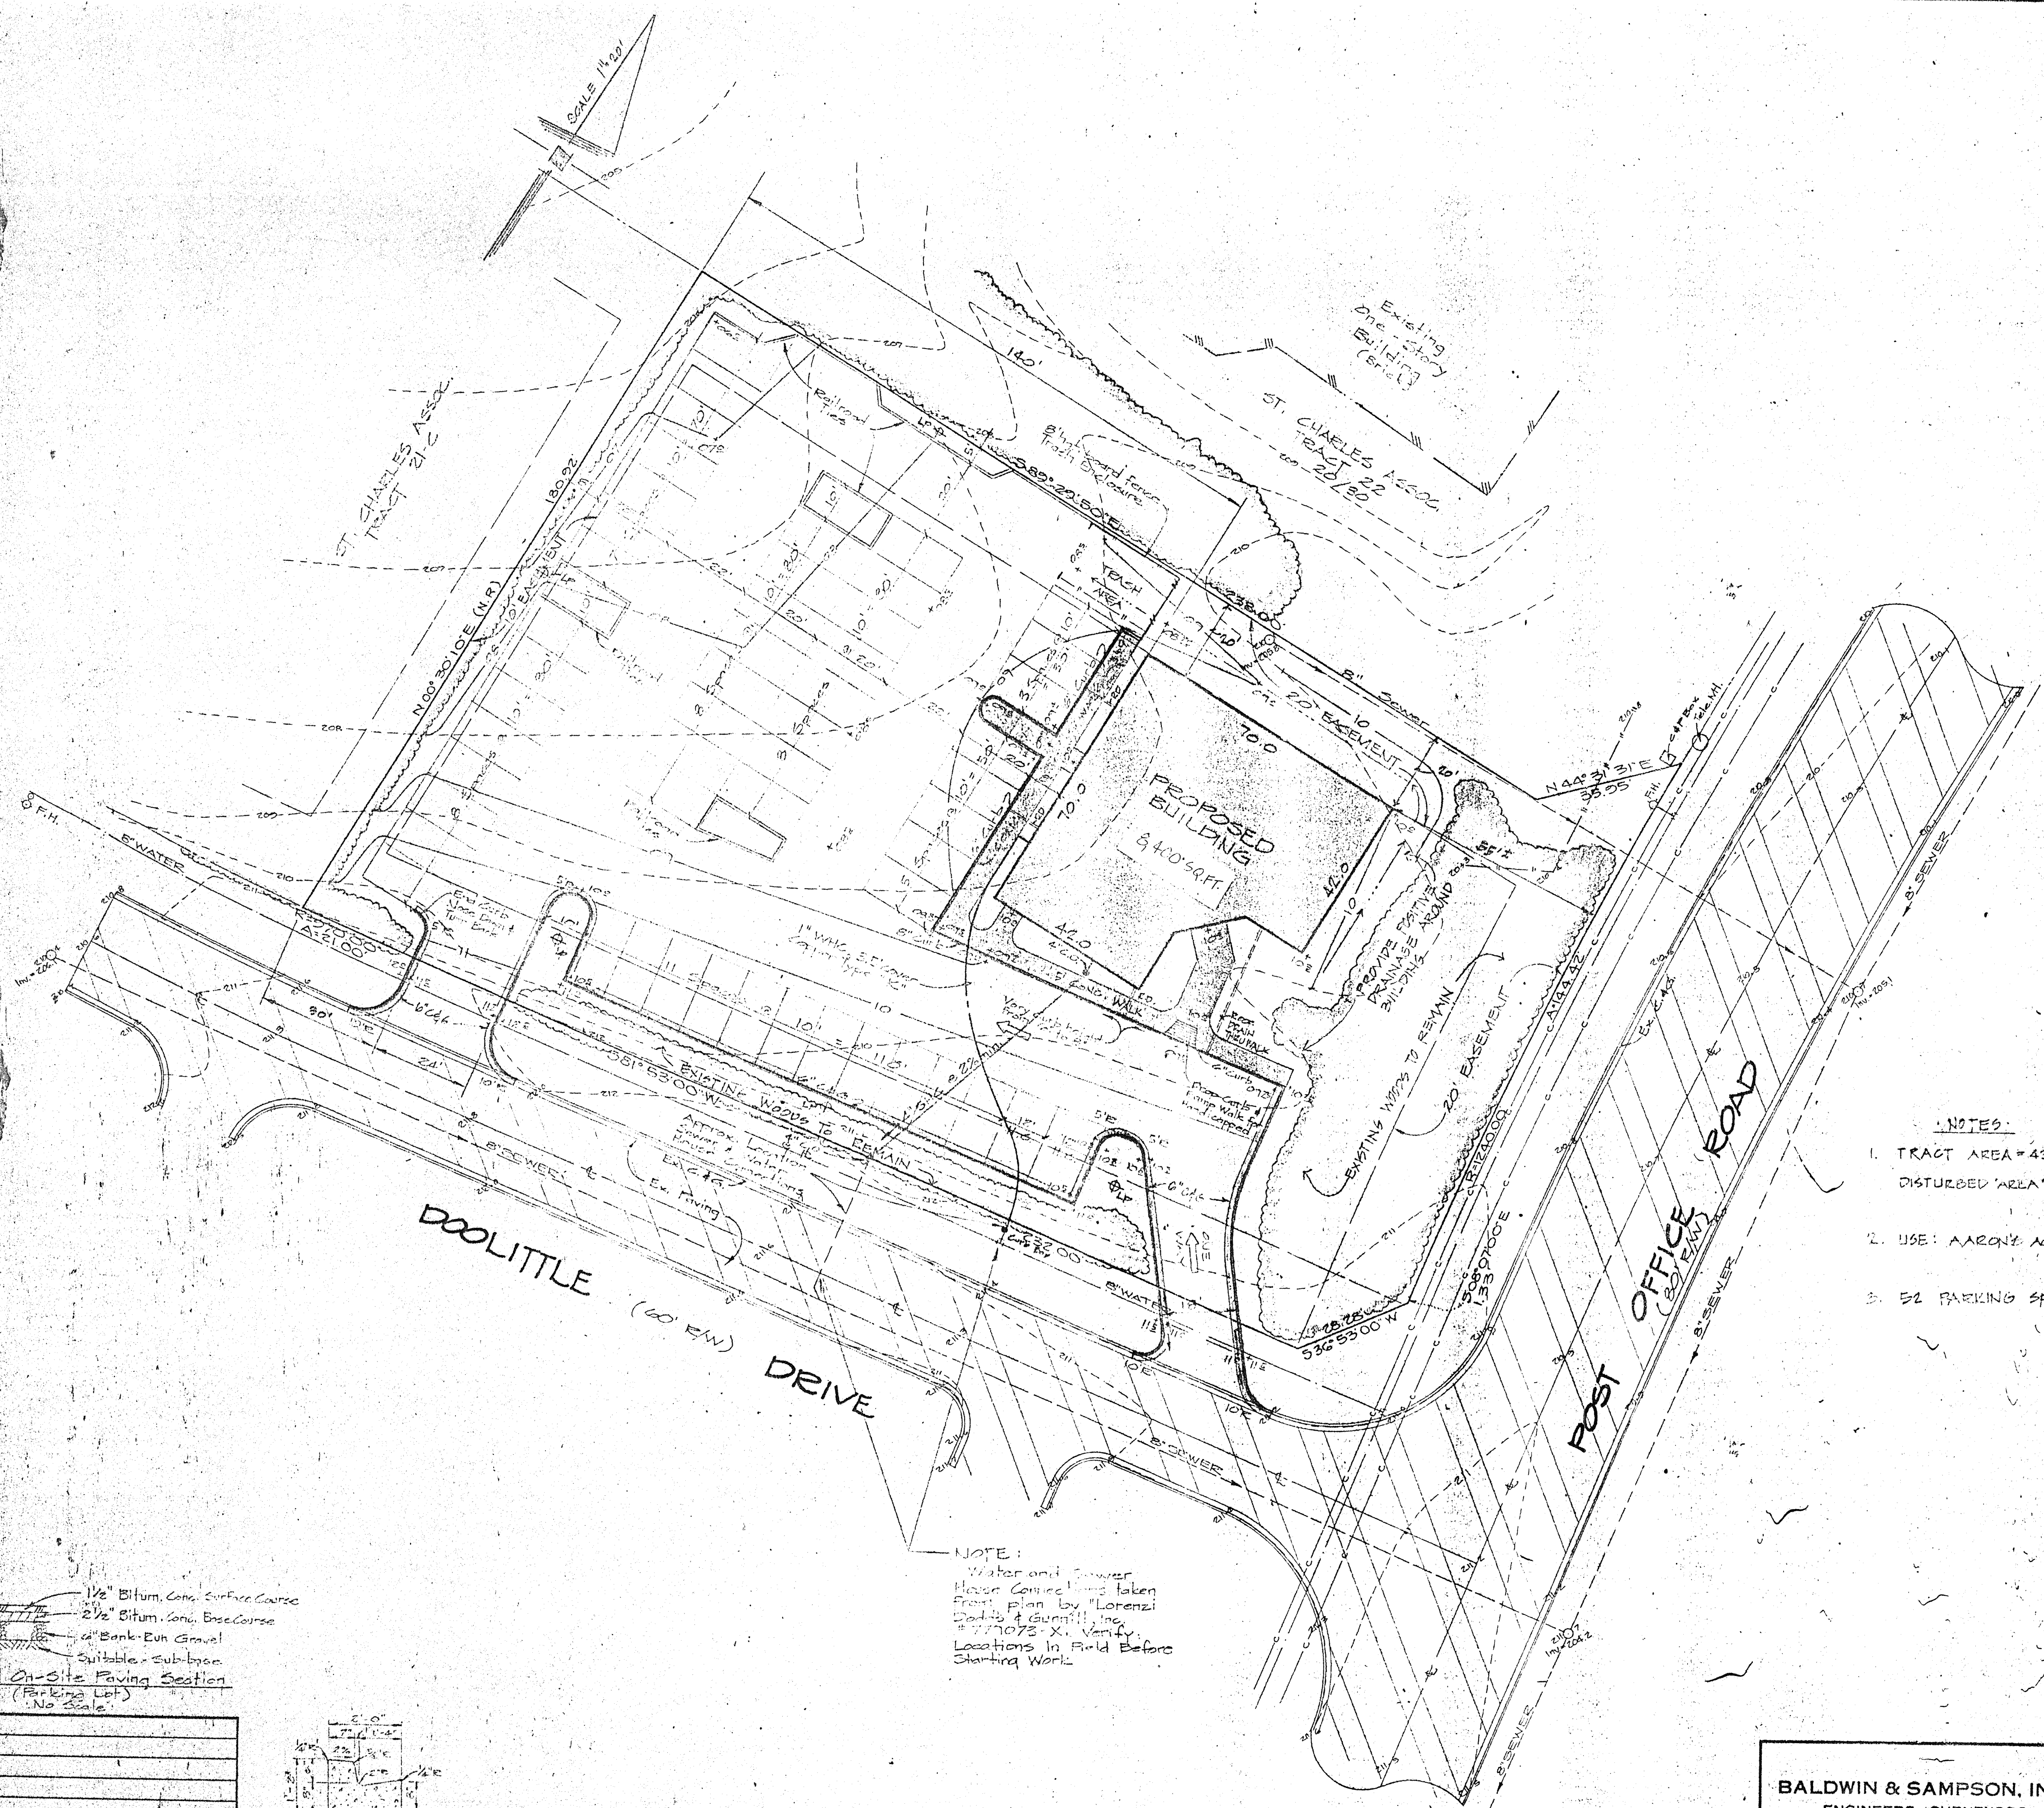


- NOTES:**
1. TRACT AREA = 43,602 S.F.
DISTURBED AREA = 34,100 S.F.
 2. USE: AARON'S ACADEMY OF BEAUTY
 3. 52 PARKING SPACES PROVIDED

NOTE:
Water and Sewer
Main Connections taken
from plan by Lorenzi
Dadits & Gumbell, Inc.
#771073-X. Verify
Locations in Field Before
Starting Work.

1 1/2" Bitum. Conc. Surface Course
2 1/2" Bitum. Conc. Base Course
6" Bank-Run Gravel
Suitable Sub-base
Typical On-Site Paving Section
(Parking Lot)
(No Scale)

Typical On-Site Con. C & G.
(No Scale)

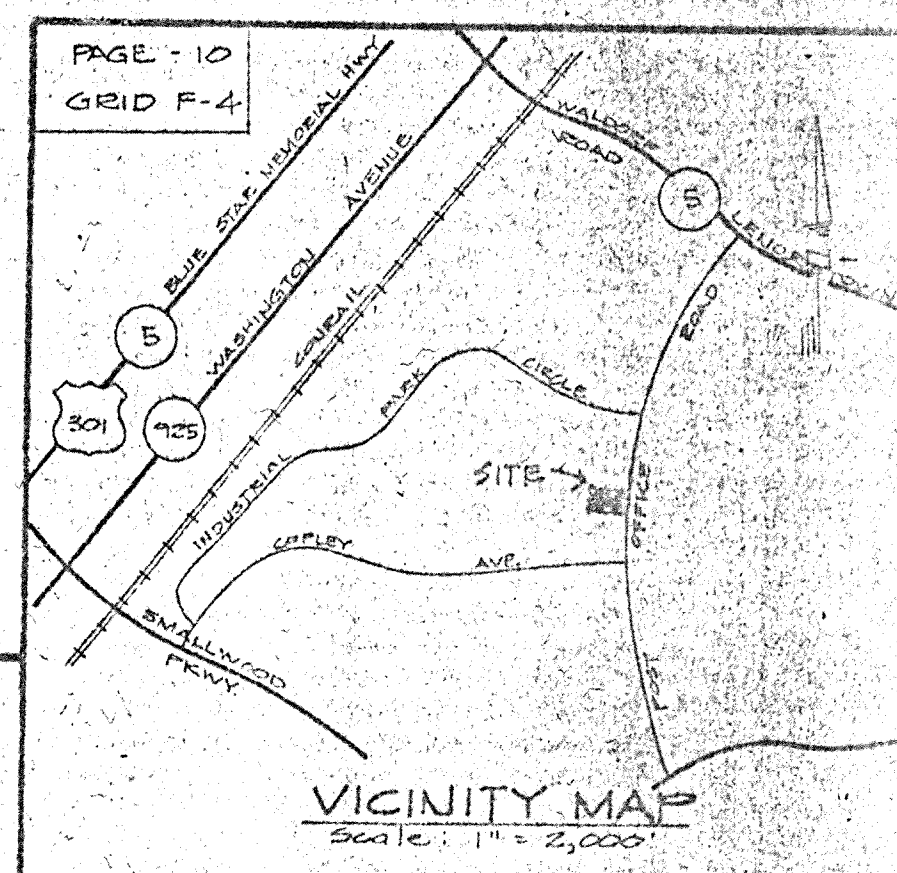

DATE	DESCRIPTION	REVISIONS

BALDWIN & SAMPSON, INC. ENGINEERS - SURVEYORS 7900 OLD BRANCH AVENUE CLINTON, MARYLAND 20735 PHONE 301-866-4850	SITE DEVELOPMENT PLAN TRACT 21-D ST. CHARLES COMMUNITIES INDUSTRIAL PARK SECTION "X" 6TH ELECTION DISTRICT CHARLES COUNTY, MARYLAND		DATE: JUNE, 1982 SCALE: 1" = 22' SHEET 1 OF 1 SP-233
	OWNER Mr. Jack Church 3366 Post Office Road St. Charles, MD 22601 Phone: (301) 645-3681		VICINITY MAP Scale: 1" = 2,000'
	PAGE: 10 GRID F-4		DATE: JUNE, 1982 SCALE: 1" = 22' SHEET 1 OF 1 SP-233