

Exhibit A



VICINITY MAP

LEGEND

- EXISTING IRON PIPE
- SET IRON PIPE
- CONCRETE CONTROL MONUMENT

Name	Length	Direction
L0	15.90	N 53°33'56" W
L1	2.92	N 24°03'47" W
L2	48.29	S 59°54'13" W
L3	26.19	N 29°41'55" W
L4	50.64	N 63°33'58" E
L5	4.03	N 24°03'47" W
L6	46.52	S 88°20'53" W
L7	52.33	N 0°59'58" W
L8	44.01	N 88°26'40" E
L9	21.67	N 1°33'47" W
L10	36.89	S 88°26'10" W
L11	26.64	N 0°59'58" W
L12	36.63	N 88°25'56" E
L13	51.66	N 1°33'47" W
L14	36.12	S 88°26'53" W
L15	26.64	N 0°59'58" W
L16	35.86	S 88°26'18" E
L17	21.70	N 1°33'47" W
L18	42.64	S 88°26'53" W
L19	52.33	N 0°59'58" W
L20	42.12	N 88°26'40" E
L21	21.67	N 1°33'47" W
L22	34.92	S 88°26'10" W
L23	26.64	N 0°59'58" W
L24	29.36	N 88°25'56" E
L25	31.17	N 19°48'04" W
L26	20.00	N 70°11'56" E
L27	51.33	S 19°48'04" E
L28	109.92	S 1°33'47" E
L29	12.03	N 88°26'18" E
L30	20.00	S 14°12'22" E
L31	2.08	S 88°26'18" W
L32	149.73	S 1°33'47" E
L33	25.99	S 24°03'47" E
L34	10.75	S 53°33'56" E

SURVEY NOTES:


THIS PROPERTY IS NOT LOCATED WITHIN THE 100 YR. FLOODPLAIN AS SHOWN ON FIRM COMMUNITY PANEL 3135 NC FLOOD MAP NO. 3720313500J

NC GRID MONUMENT EXISTS WITHIN TWO THOUSAND FEET OF THIS PROPERTY(SHOWN).

SURVEY REFERENCE:
DEED BOOK 3215, PAGE 600 NEW HANOVER COUNTY REGISTRY
DEED BOOK 41, PAGE 165 NEW HANOVER COUNTY REGISTRY
MAP BOOK 36, PAGE 221 NEW HANOVER COUNTY REGISTRY

THERE SHALL BE A TEN FOOT WIDE NON-MUNICIPAL EASEMENT ADJACENT TO ALL PUBLIC STREET RIGHTS OF WAY.

Recorded 3/14/08 @ 3:30 pm
in CB 17 PG 304 & 305.
Instr.# 2008011160
By: Donna Homer
Deputy

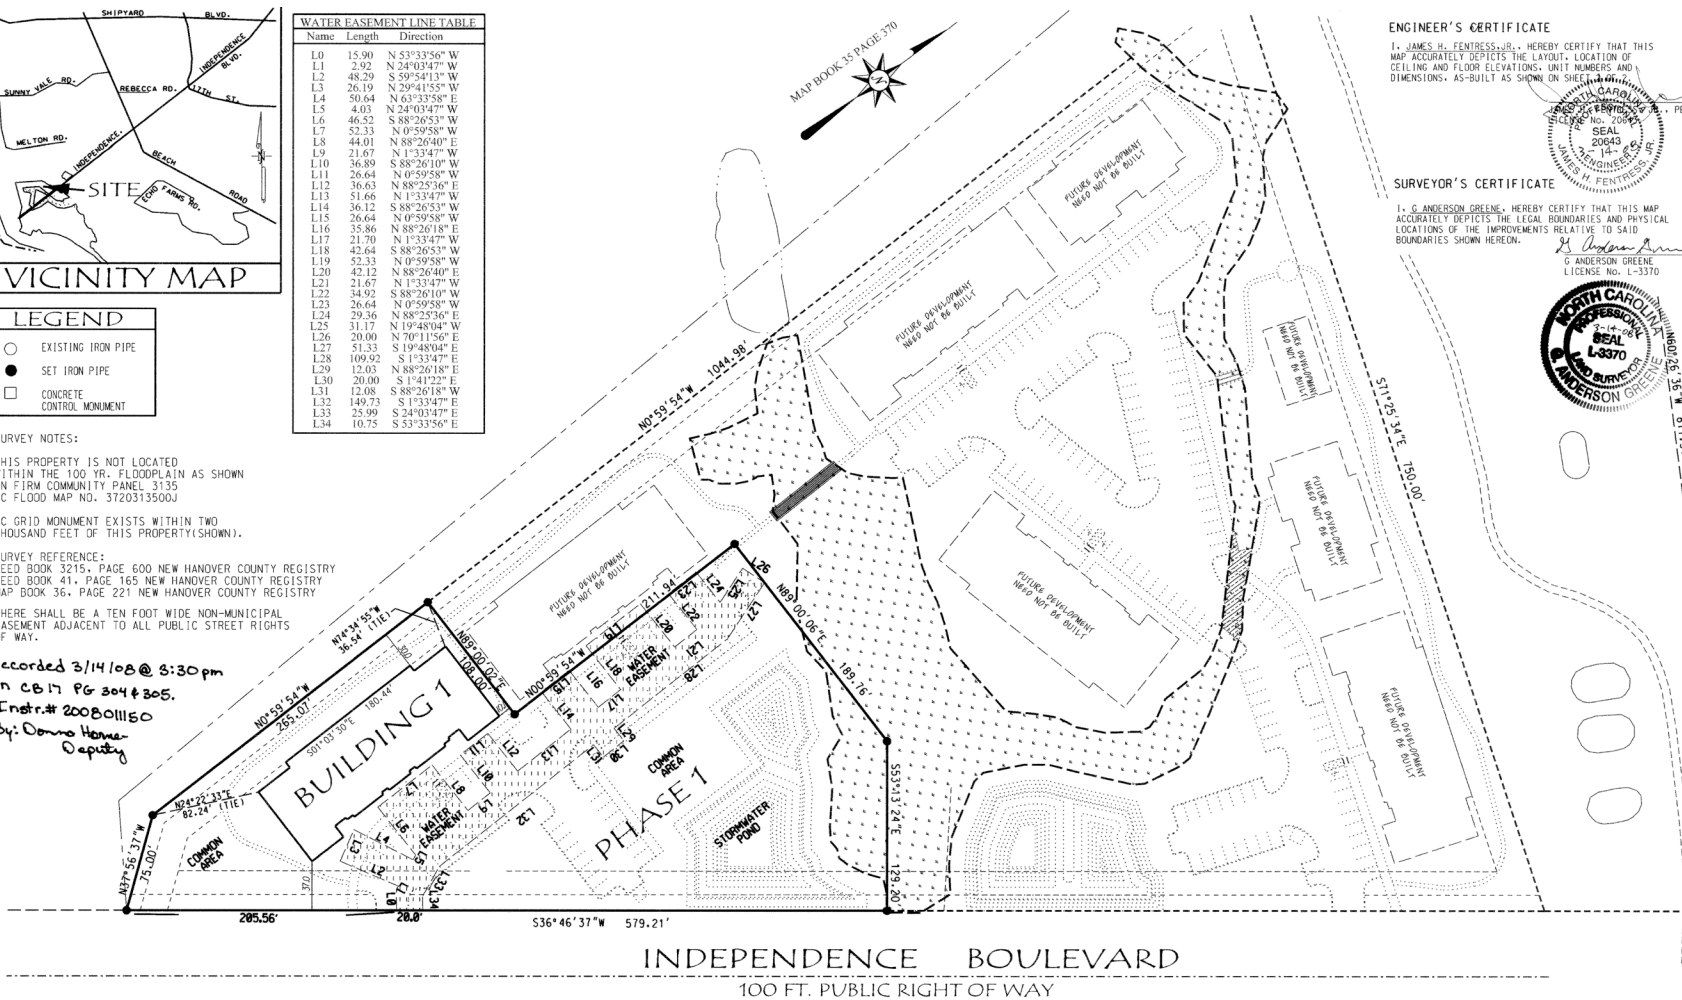

ENGINEER'S CERTIFICATE

I, JAMES H. FENTRESS, JR., HEREBY CERTIFY THAT THIS MAP ACCURATELY DEPICTS THE LAYOUT, LOCATION OF CEILING AND FLOOR ELEVATIONS, UNIT NUMBERS AND DIMENSIONS, AS-BUILT AS SHOWN ON SHEET



SURVEYOR'S CERTIFICATE

I, G. ANDERSON GREENE, HEREBY CERTIFY THAT THIS MAP ACCURATELY DEPICTS THE LEGAL BOUNDARIES AND PHYSICAL LOCATIONS OF THE IMPROVEMENTS RELATIVE TO SAID BOUNDARIES SHOWN HEREON.

