
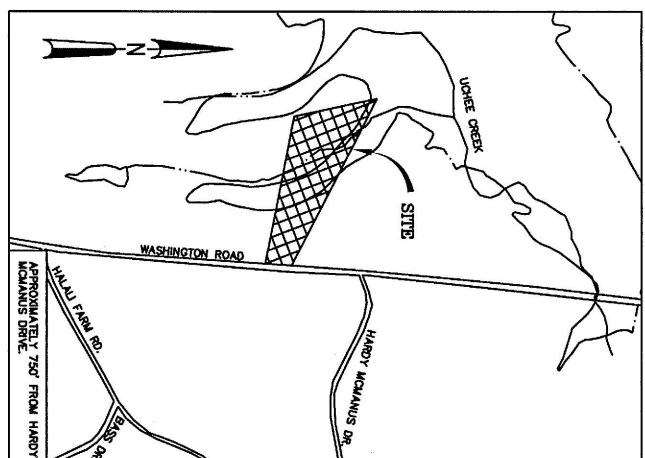


WASHINGTON RD.-100' R/W  
S.R.#104 (ARTERIAL)

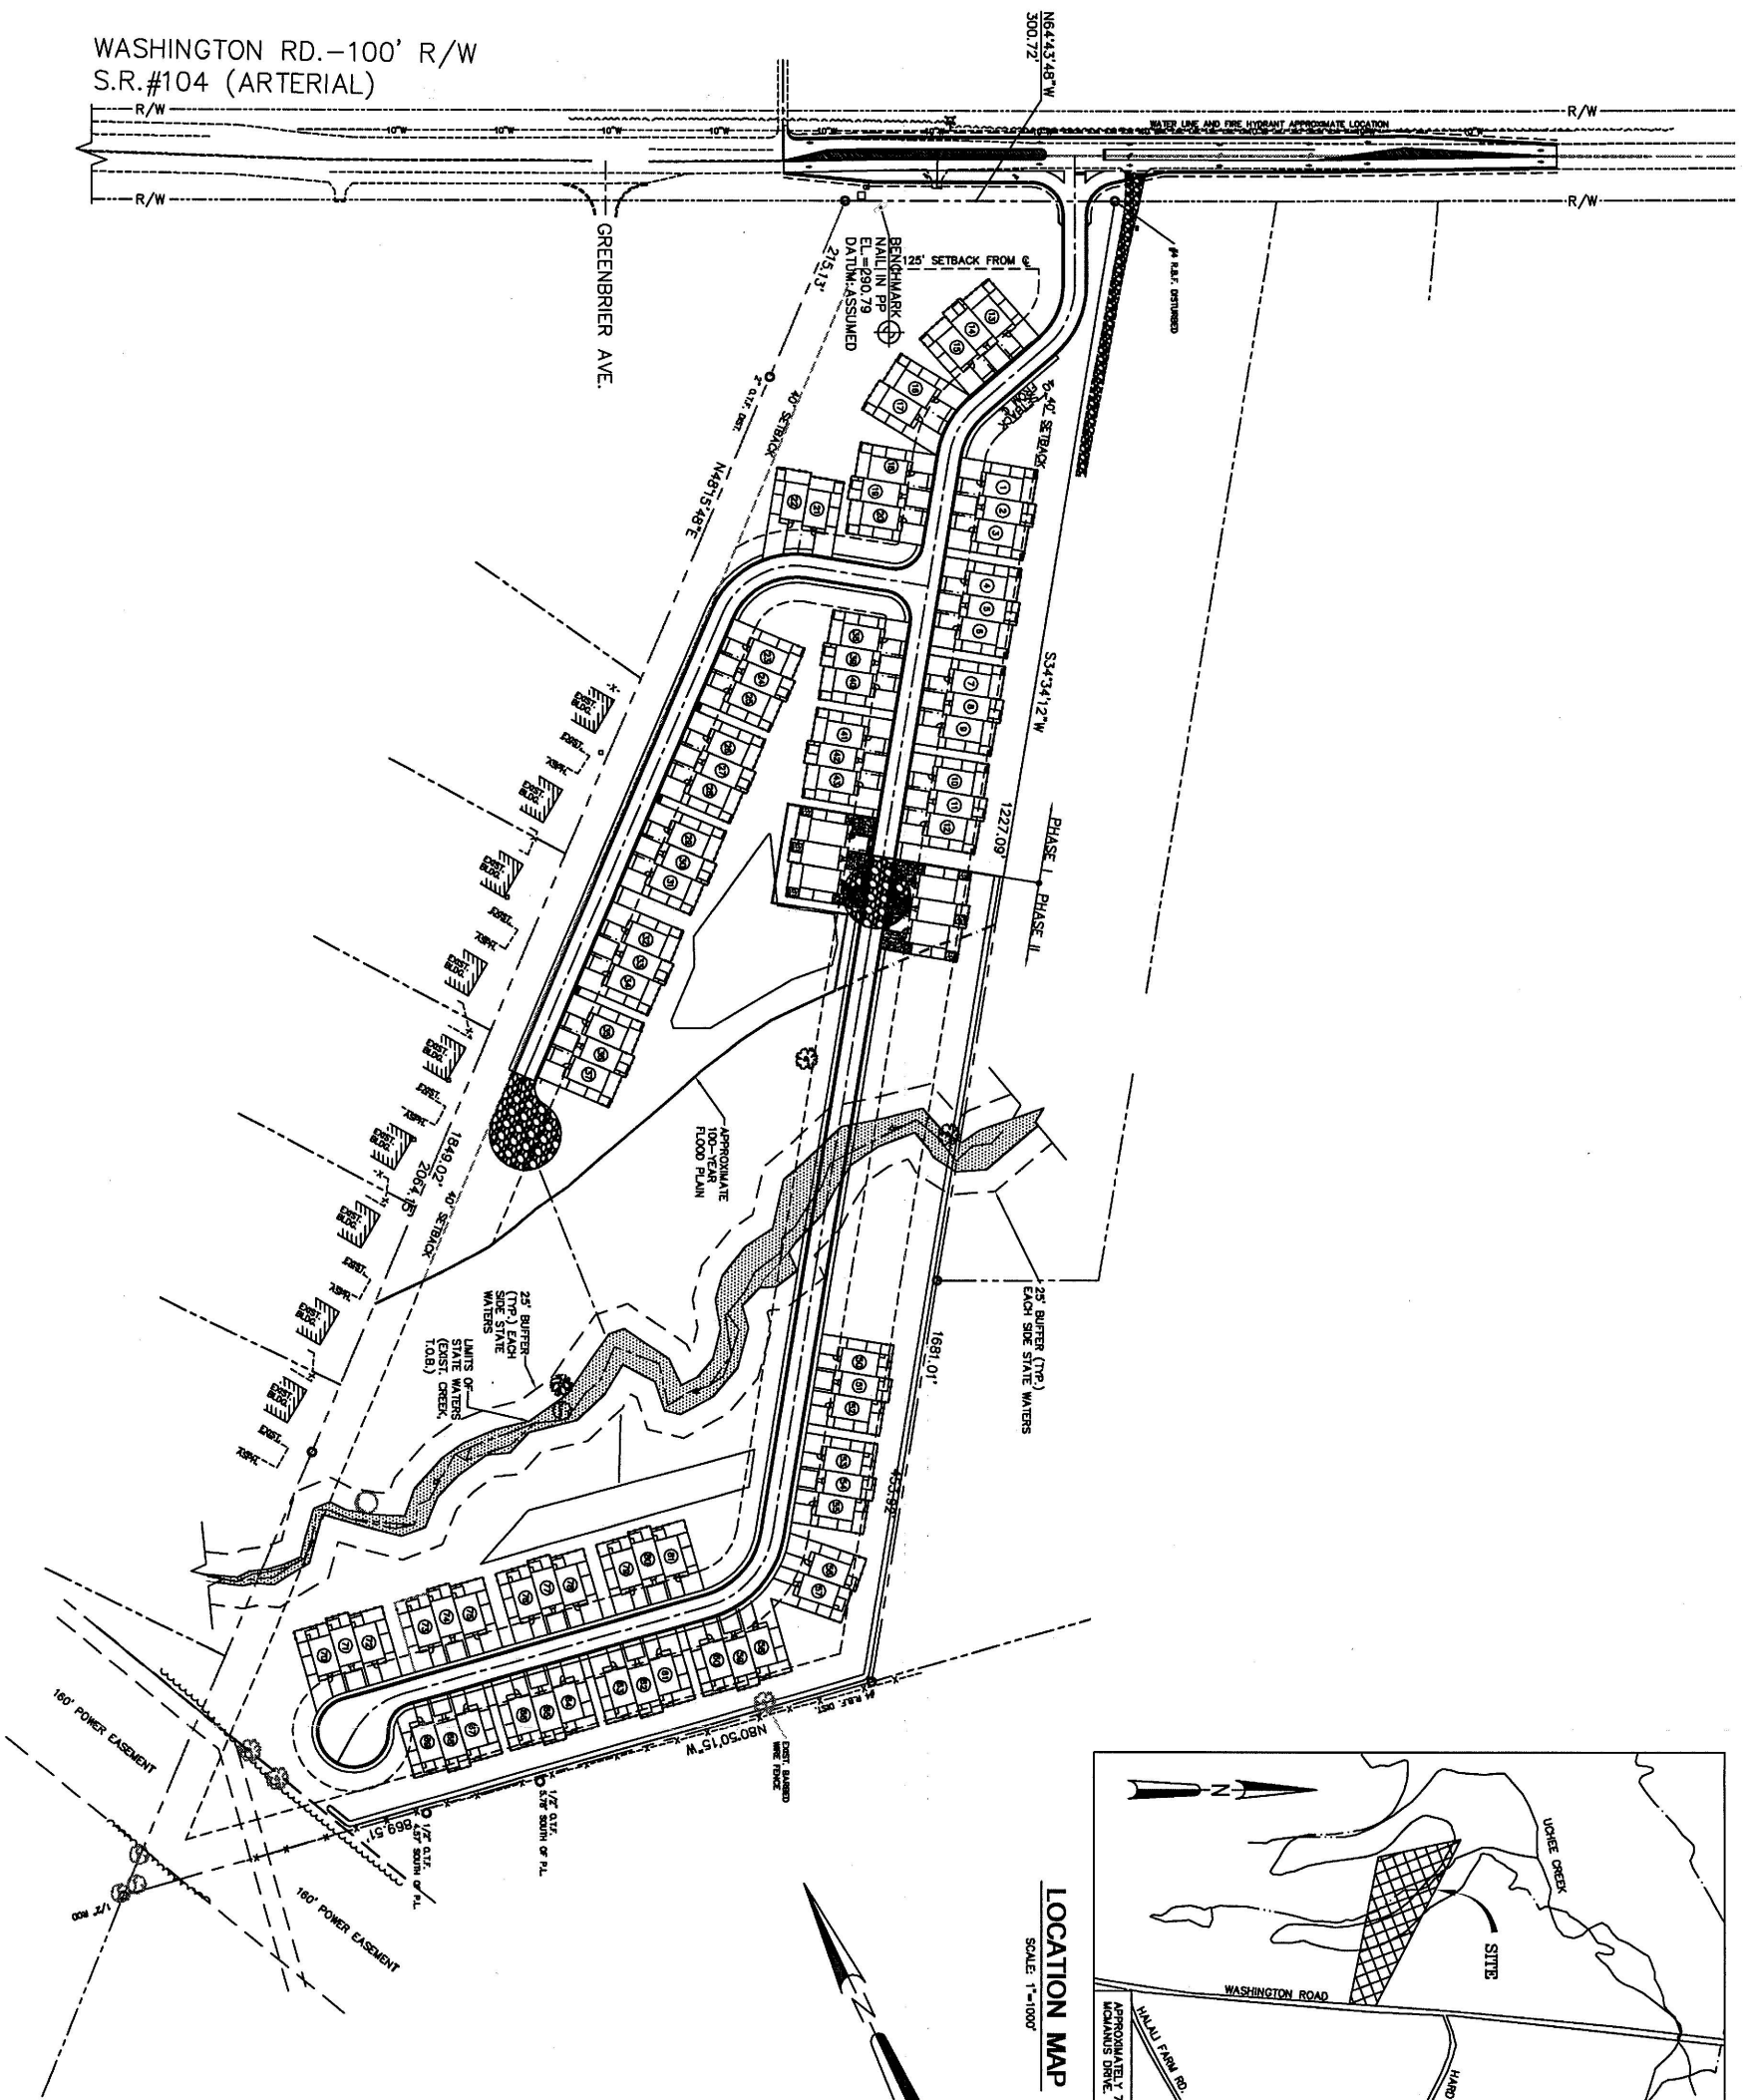

**COPPERIDGE TOWNHOMES  
PHASE 1**  
COLUMBIA COUNTY, GEORGIA

---

**OVERALL DEVELOPMENT PLAN**

REV.	DESCRIPTION	DATE
A	RELEASED FOR REVIEW BY COLUMBIA COUNTY	01/14/2008

CERT. # 0000000091

**BLUEWATER ENGINEERING SERVICES**

118 N. Belair Road, Suite 2 Evans, GA 30809

OFFICE: (706) 364-5220  
FAX: (706) 364-5221

1071

SHEET NUMBER

JOB NO. 107-9-1

DRAWN BY: D962