
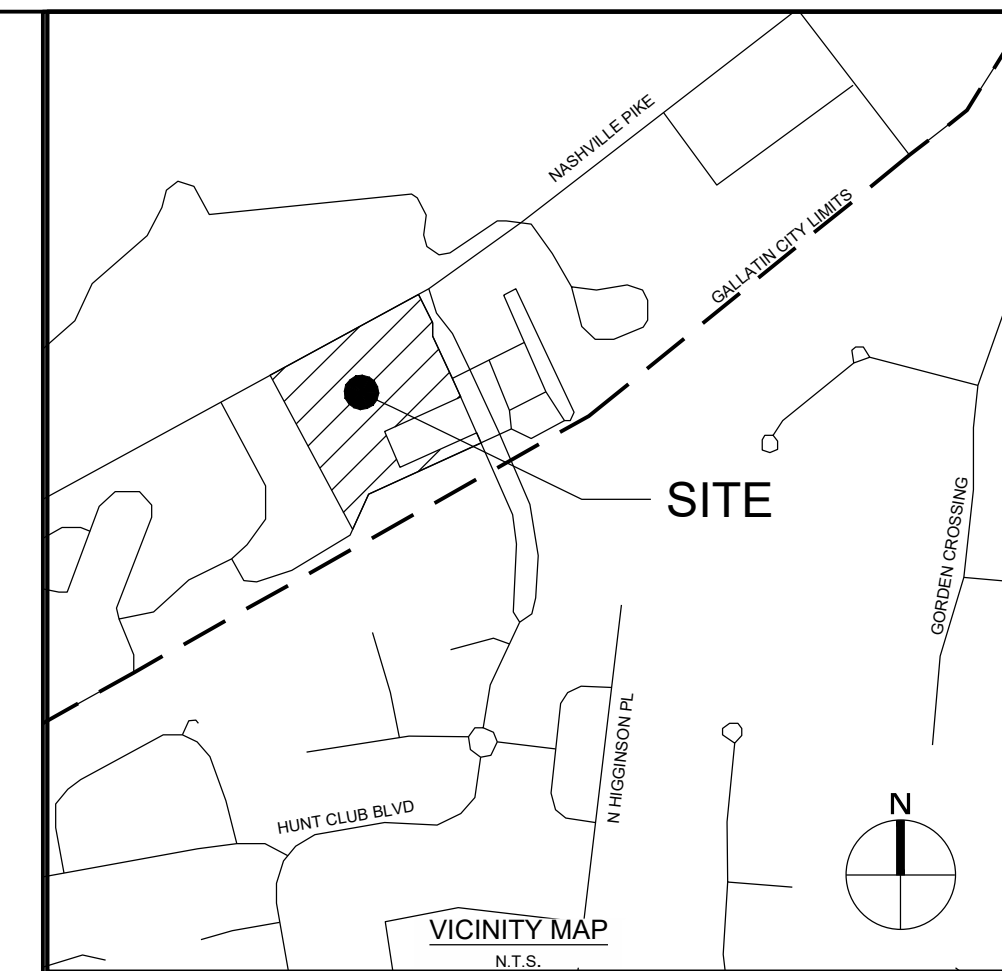


LOT	NAME	ADDRESS	MAP/PARCEL	ZONING	PLAT BK & PG #
A	HCO PARTNERS	1528 HUNT CLUB BLVD	146F / A / 006 00	MU	29-196
B	HCO PARTNERS	1528 HUNT CLUB BLVD	146F / A / 006 01	MU	29-196
C	STONERIDGE BORROWER LLC	2325 NASH MULE PIKE	146 / 036 02	MU	19-330
D	ROGERS GROUP INC	2228 NASH MULE PIKE	146 / 029 00	R-20	
E	QUANER ENTERPRISES LLC	1501 HUNT CLUB BLVD	146F / A / 001 00	MU	21-45
F	CASEY BROWN	1517 HUNT CLUB BLVD	146F / A / 002 00	MU	21-45
G	MASON JACOB	1520 HUNT CLUB BLVD	146F / A / 005 01	MU	33-193

TOTAL AREA: ±6.77 ACRES

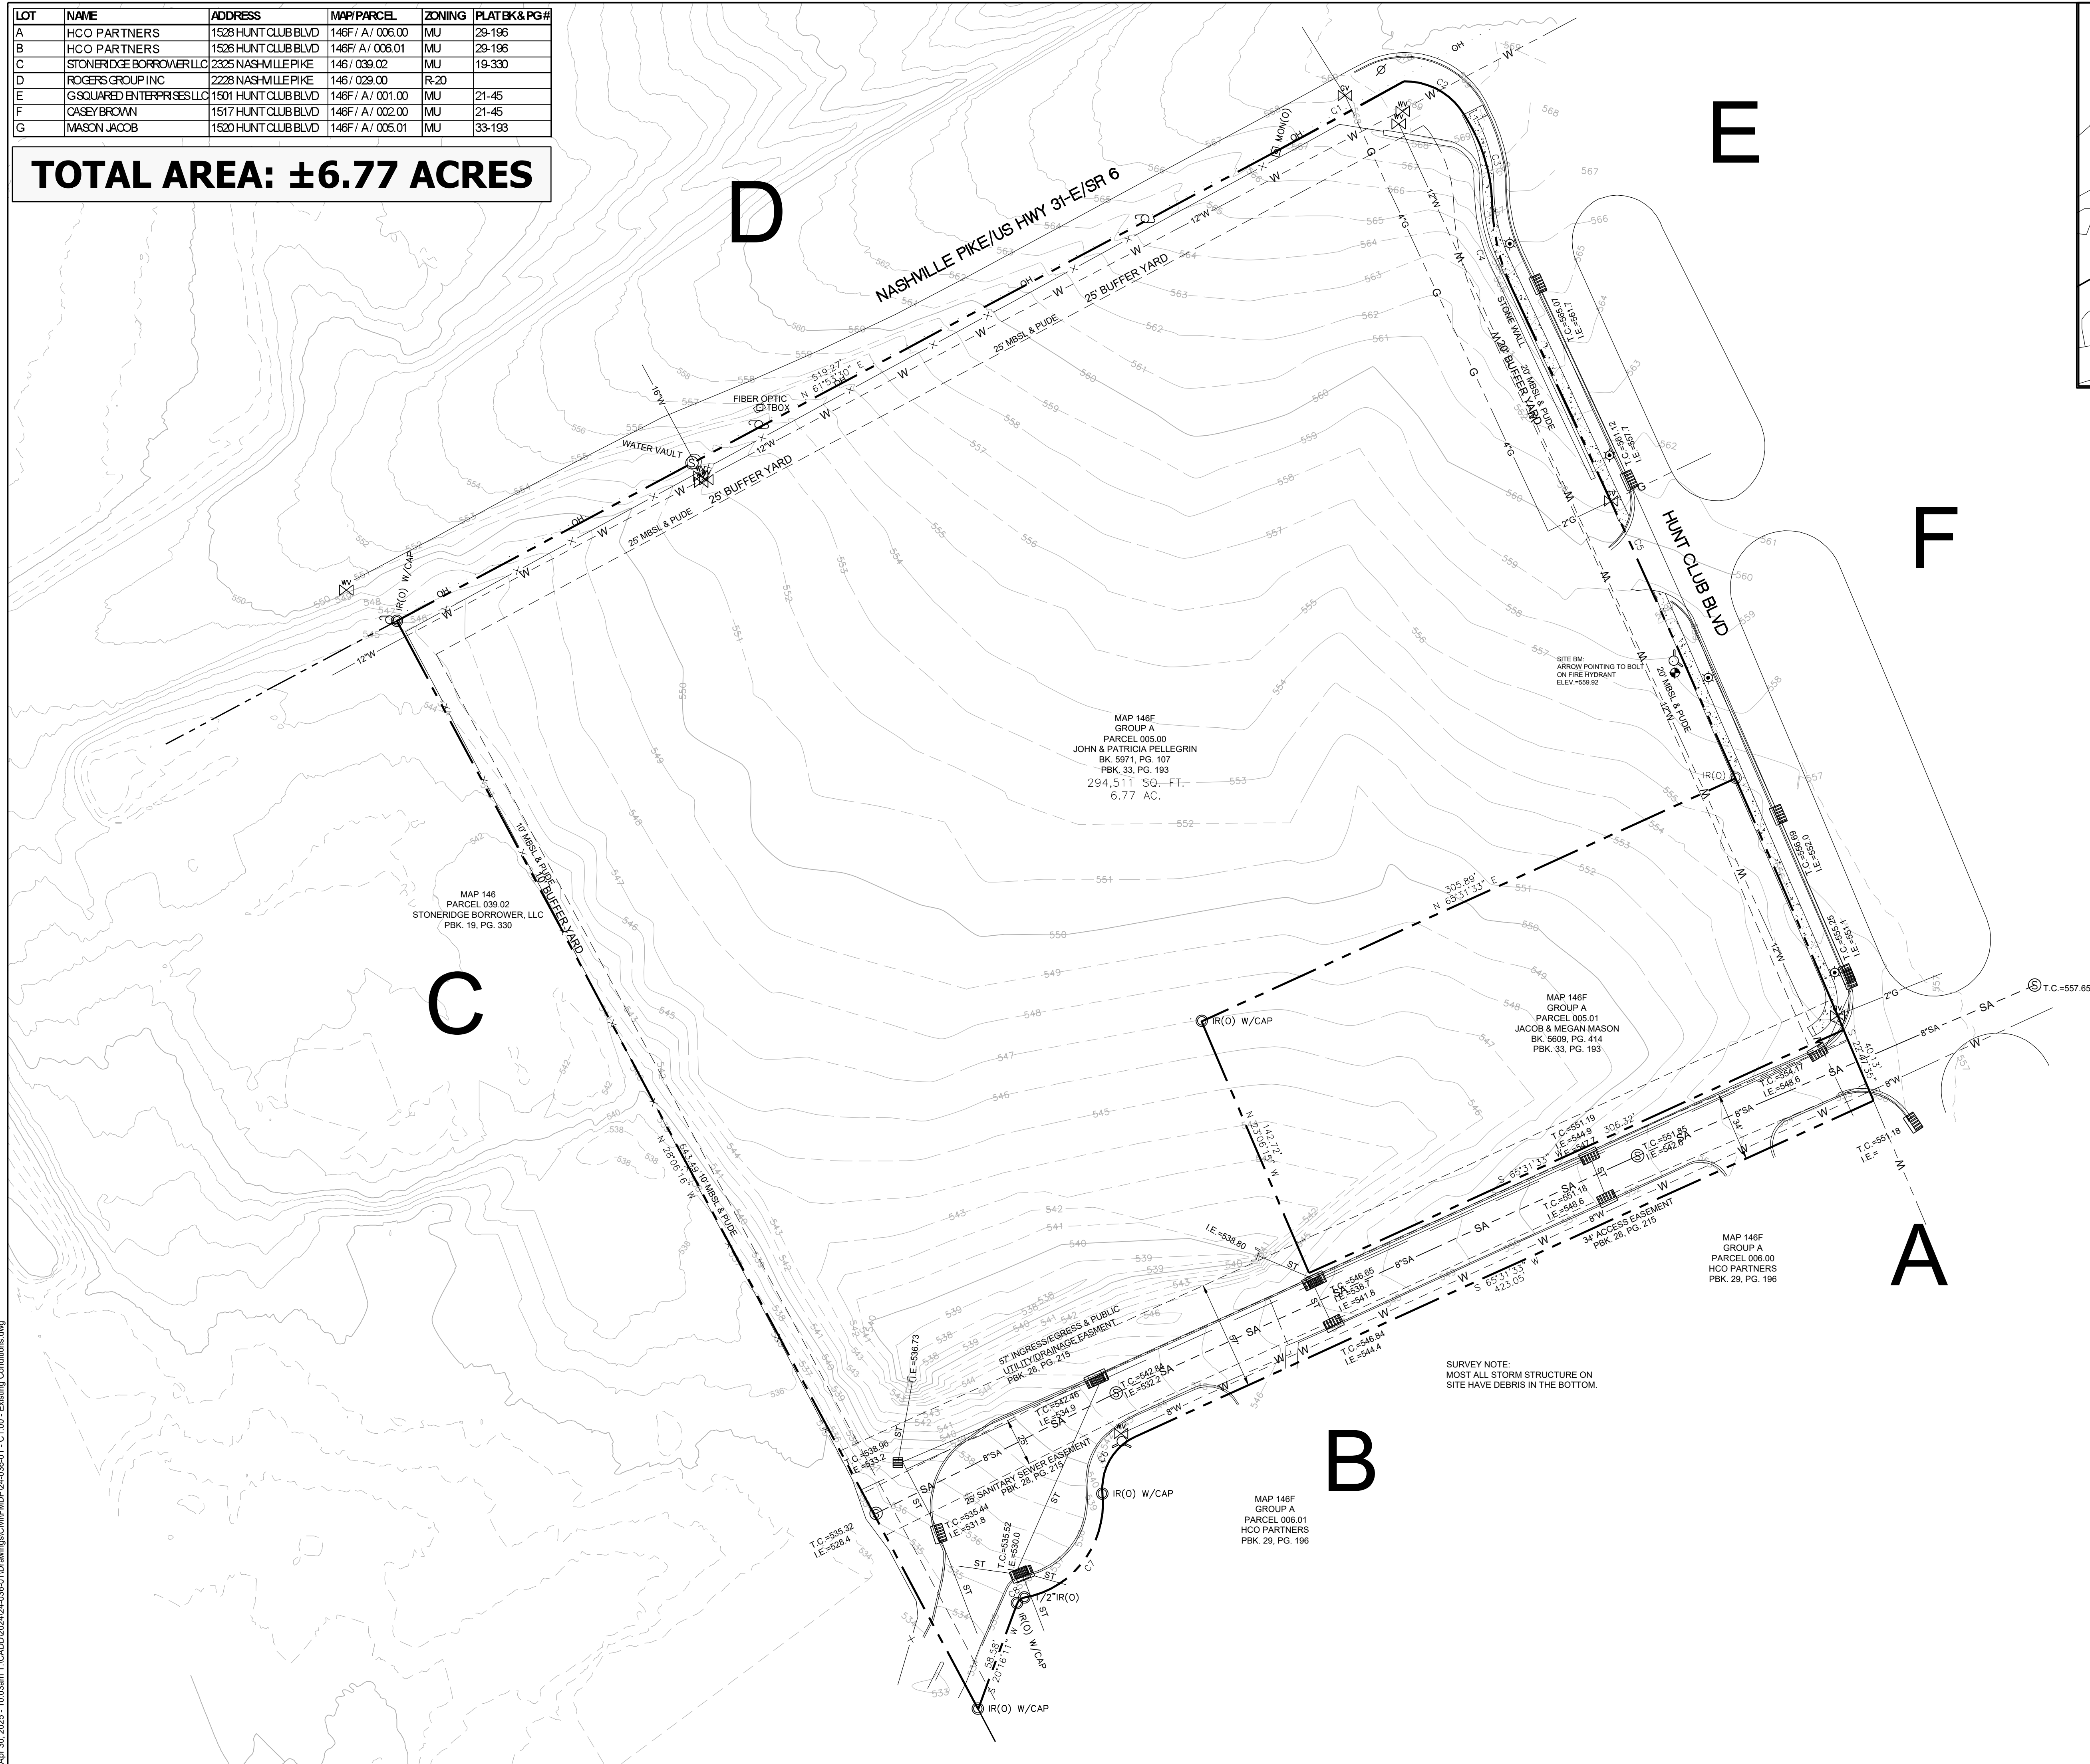


CSDG

Planning | Engineering
Landscape Architecture

2305 Kline Ave, Ste 300
Nashville, TN 37211
615.248.9999
csdgt.com

SEAL

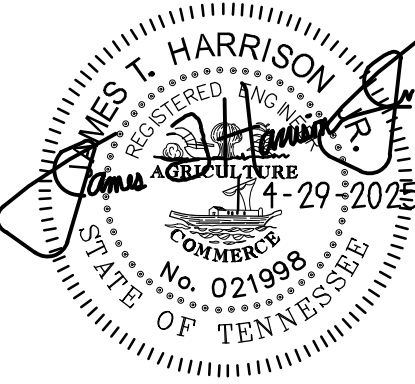

Hunt Club Retail

1516 Hunt Club Blvd
Gallatin, Sumner County,
Tennessee

ISSUE SET:

CONSTRUCTION
DOCUMENTS

ISSUE DATE: 4/29/2025

[illegible]

REVISION:

DRAWN: _____

CHECKED:

EXISTING CONDITIONS

C1.00

PROJECT NO.: 24-036-01



MAP 146F PARCEL 005.00

 **PROJECT BENCHMARK:**
DESCRIPTION:
ARROW POINTING TO BOLT OF FIRE HYDRANT
ELEVATION: 559.62

