


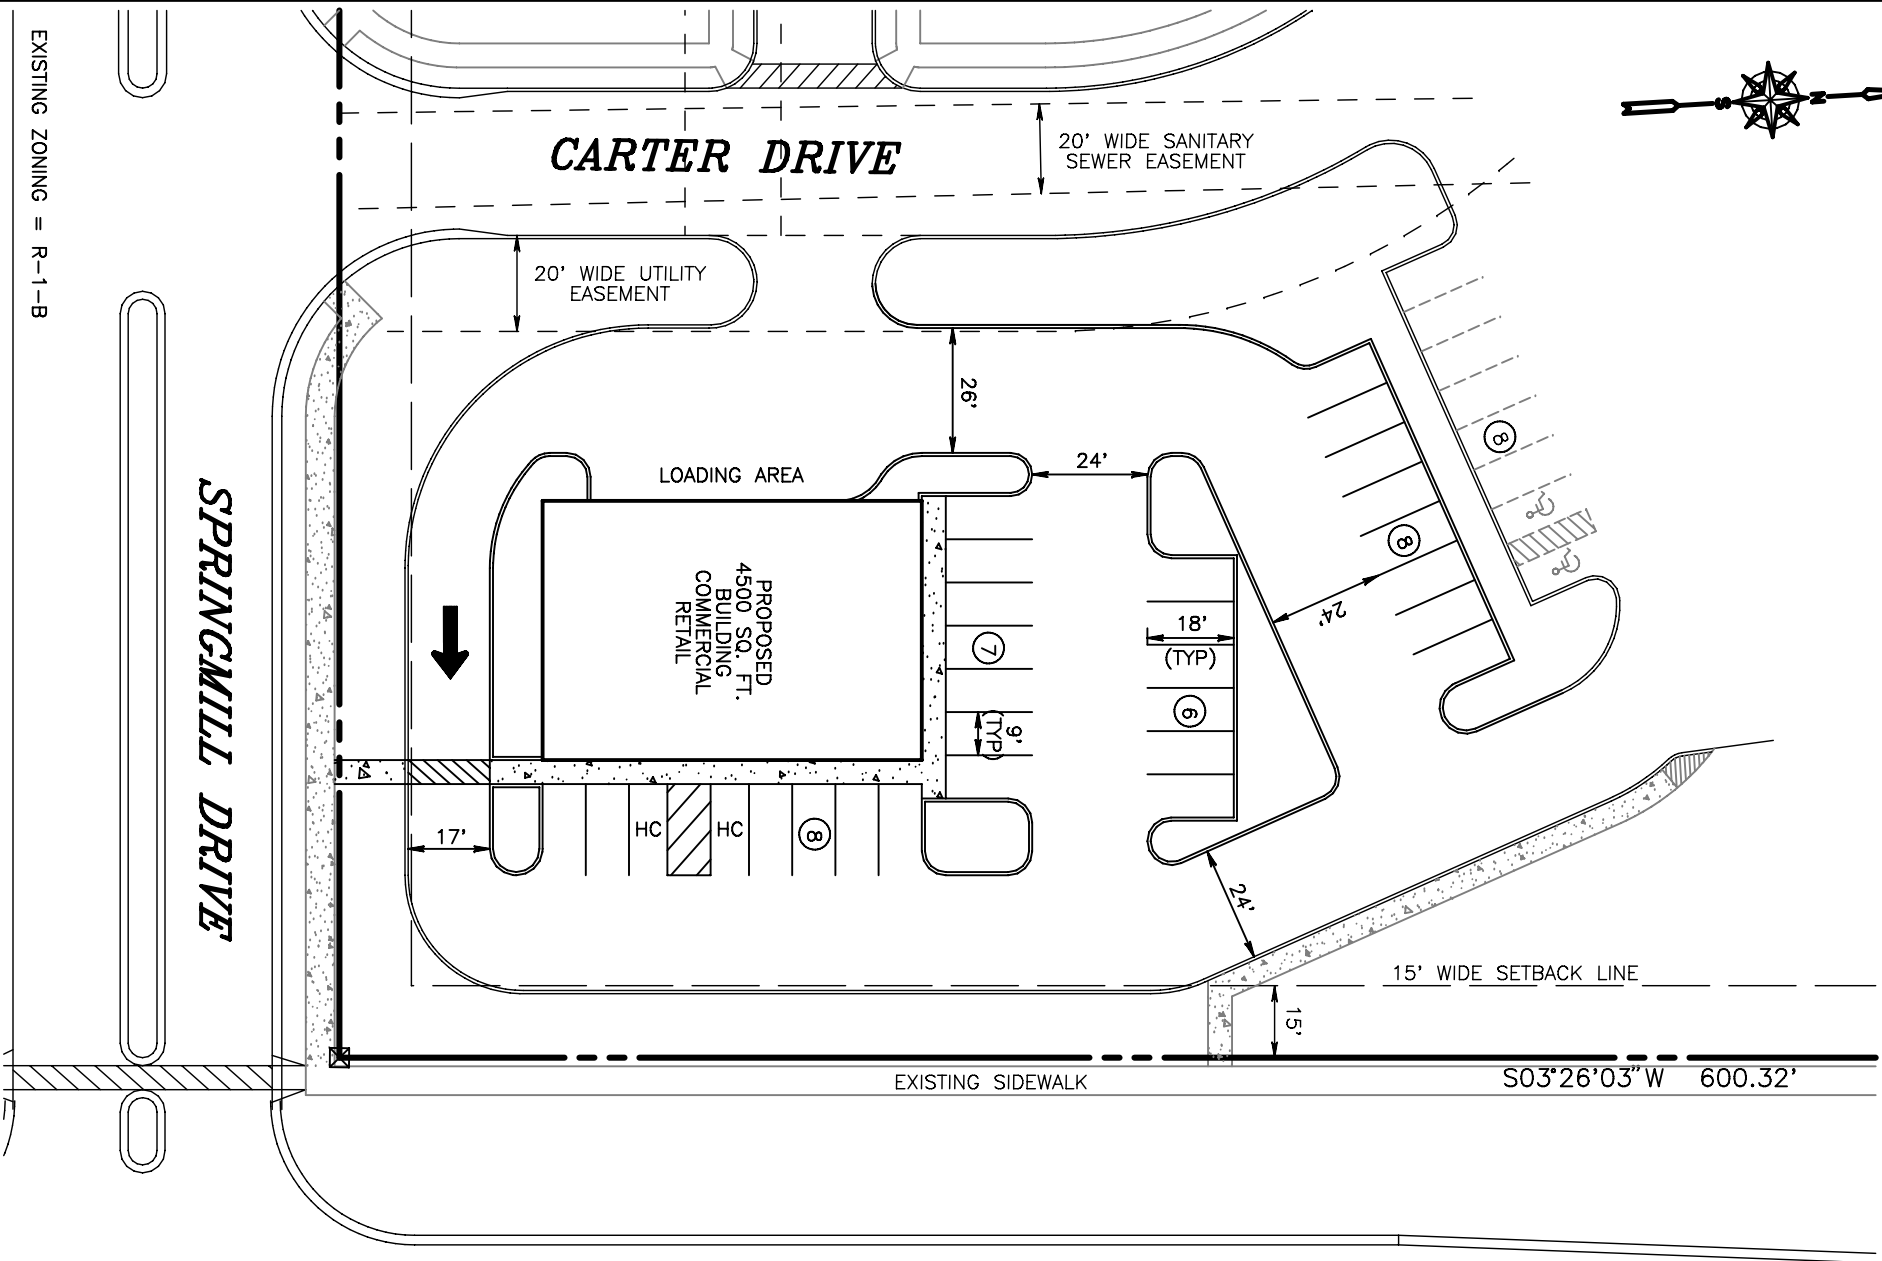

SUMMIT BRIDGE ROAD
(75' FROM CENTERLINE)

EXISTING ZONING = R-1-B

CONCEPTUAL PLAN

PAD SITE #202
MIDDLETOWN
CORPORATE CENTER

TOWN OF MIDDLETOWN
NEW CASTLE COUNTY DELAWARE

Clifton L. Baksh, Jr., Inc.
Land Surveyors, Engineers, & Planners
4450 Summit Bridge Road, Middletown, DE 19709 (302) 376-8009

Date : 03/27/2013 Drawn By : F.R.Perno
Scale : 1"=40' Checked By : R.D.B.
Comm. No. 13816 File No. : AJ - 13816