
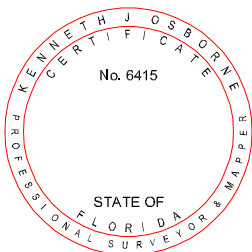


# BOUNDARY SURVEY

## SURVEY NOTES

CONCRETE SIDEWALK CROSSING OVER PROPERTY LINE ON NORTHERLY & EASTERLY SIDES OF LOT.

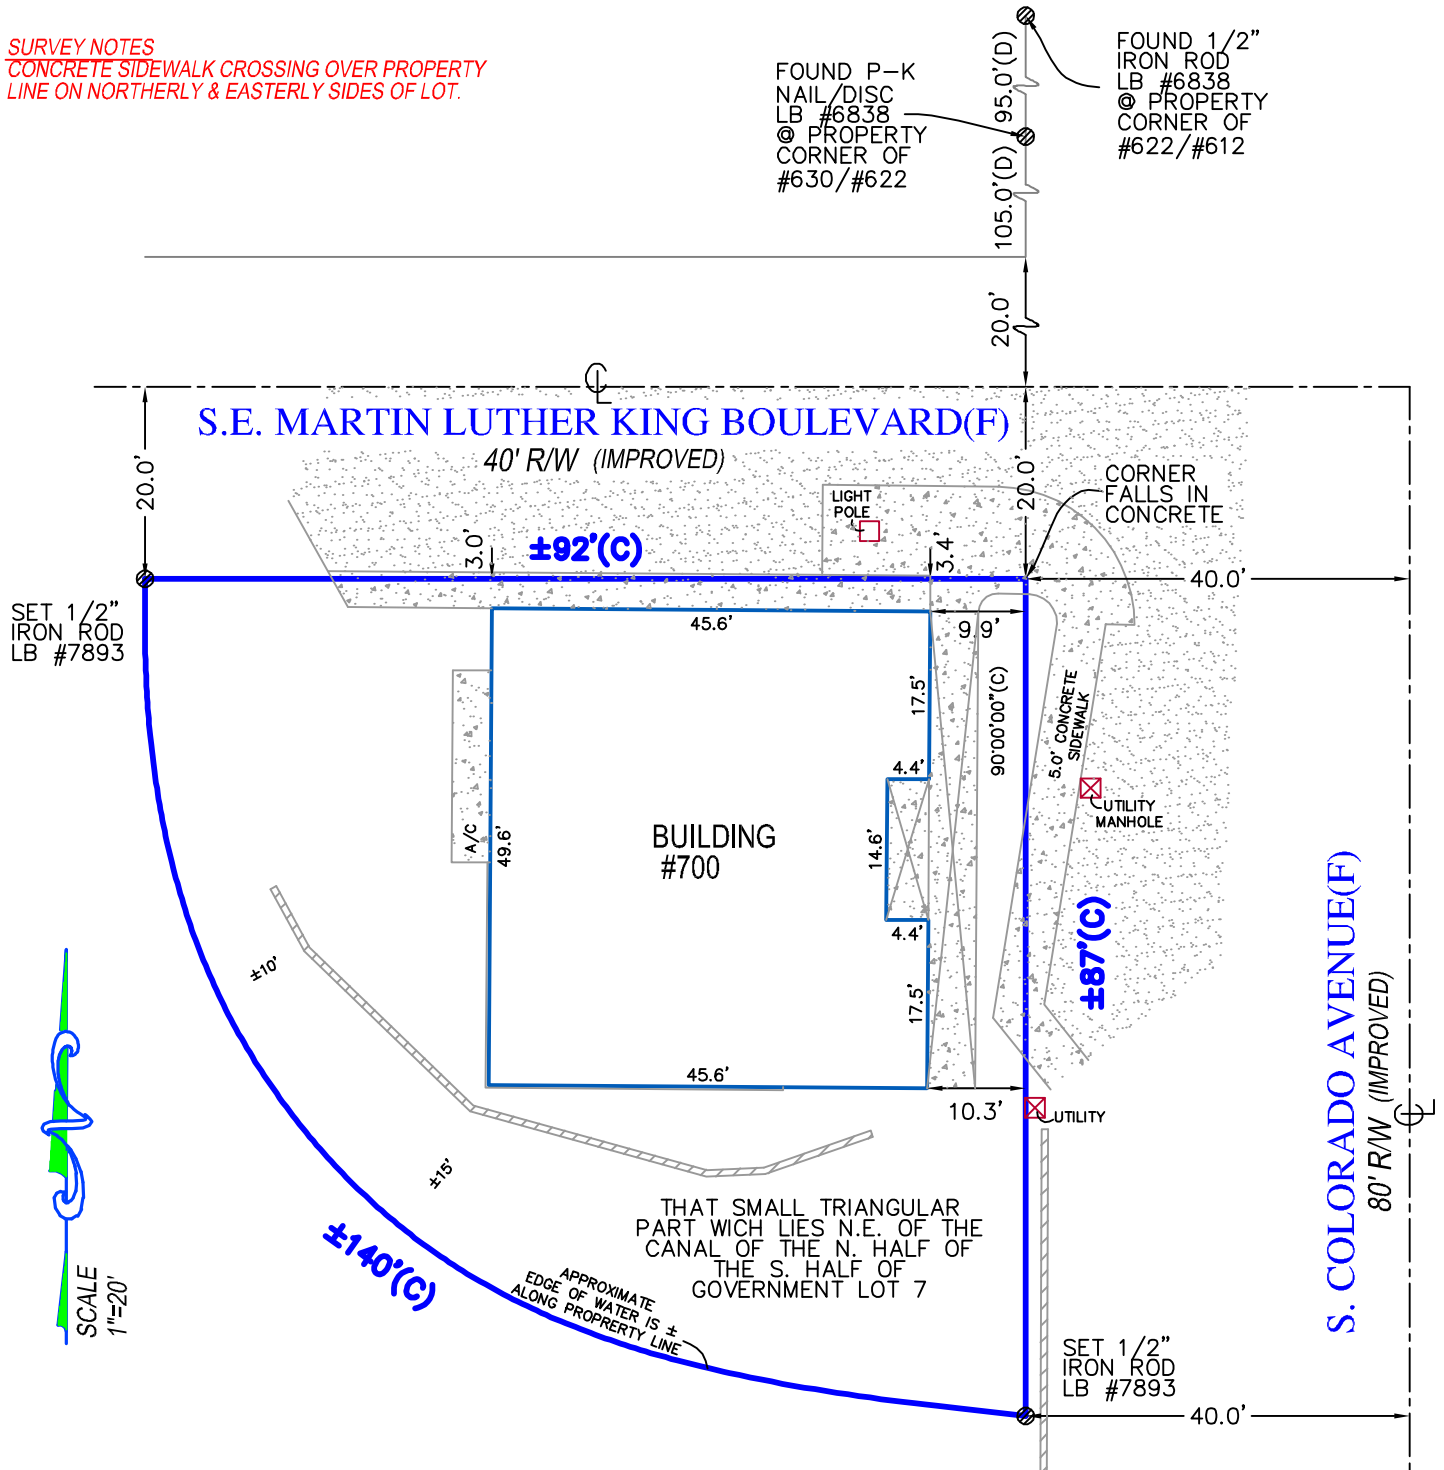

## SURVEYORS CERTIFICATE

I HEREBY CERTIFY THAT THIS BOUNDARY SURVEY IS A TRUE AND CORRECT REPRESENTATION OF A SURVEY PREPARED UNDER MY DIRECTION. NOT VALID WITHOUT AN AUTHENTICATED ELECTRONIC SIGNATURE AND AUTHENTICATED ELECTRONIC SEAL, OR A RAISED EMBOSSED SEAL AND SIGNATURE.

(SIGNED)

Kenneth J. Osborne  
PROFESSIONAL SURVEYOR AND MAPPER #6415

Kenneth Osborne

PAGE 2 OF 2 PAGES  
(NOT COMPLETE WITHOUT PAGE 1)



LB #7893

SERVING FLORIDA

Digitally signed by Kenneth Osborne

Date: 2018.02.09 12:53:04 -05'00' PHONE (561) 640-4800  
STATEWIDE PHONE (800) 226-4807  
STATEWIDE FACSIMILE (800) 741-0576  
WEBSITE: <http://targetsurveying.net>