


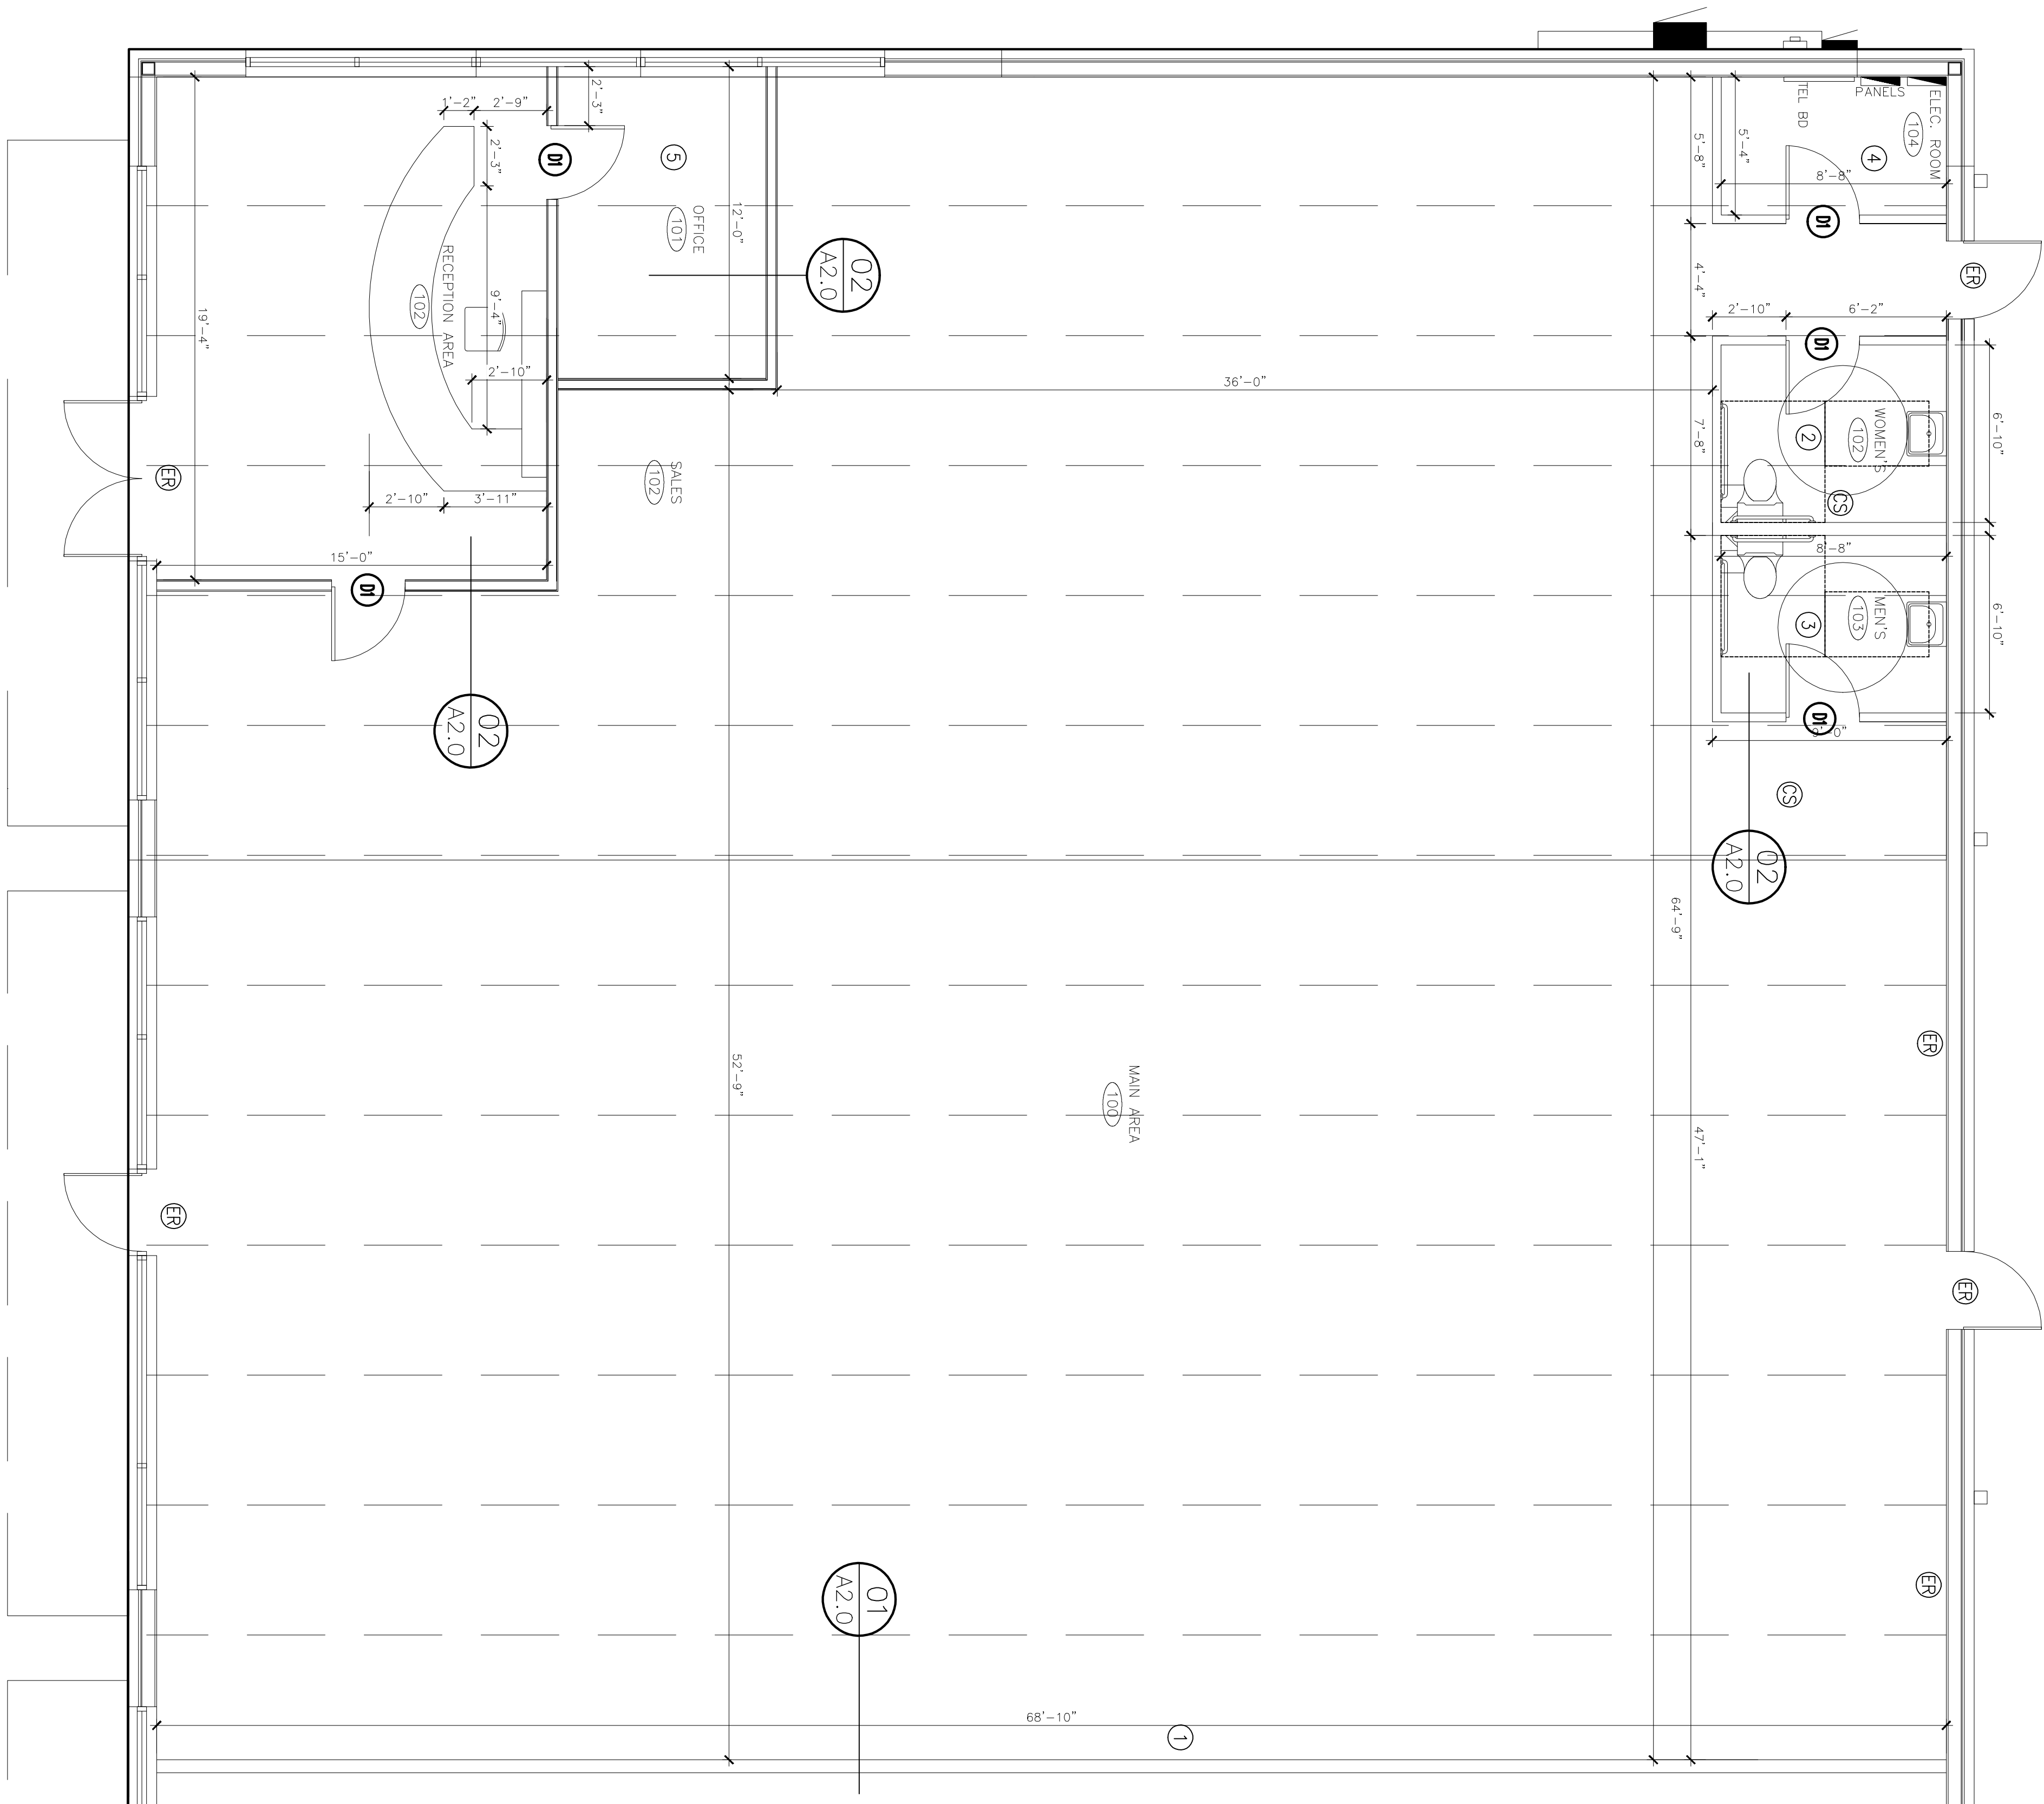

01 ARCHITECTURAL PLAN
SCALE: 1/8"=1'-0"

KEY NOTES

- 1 NEW 1HR RATED DEMISING WALL, REFER DETAIL 01/A2.0
- 2 NEW WOMEN'S ROOM
- 3 NEW MEN'S ROOM
- 4 NEW ELECTRICAL ROOM
- 5 NEW OFFICE
- 6 EXISTING TO REMAIN
- 7 SOLID CORE, PAINT GRADE WOOD DOORS
- 8 3'-0"W X 7'-0"H, LEVER HARDWARE & LOCKSET
- 9 EXISTING CONCRETE LEAVE OUT TO BE COVERED WITH CONCRETE
- 10 MATCHING EXISTING SLAB, USE EPOXY GLUE TO INSTALL CONCRETE IN EXISTING CONCRETE. MATCH RE-BAR SPACING TO EXISTING CONCRETE.

ROOM FINISH SCHEDULE										
NUMBER	NAME	FLOOR	BASE	WALL				CEILING		NOTES
				NORTH	EAST	SOUTH	WEST	MATERIAL	FINISH	
100	MAIN AREA	CONC SLR	ETR	ETR	ETR	ETR	DWP	OPEN TS	PNT	3
101	OFFICE	CARPET	RB	DWP	DWP	DWP	DWP	ACP		2
102	SALES ROOM	CARPET	RB	VWC	VWC	VWC	VWC	ACP		2
103	MENS RESTROOM	CT	CTB	VWC	VWC	VWC	VWC	ACP		1.2
104	WOMENS RESTROOM	CT	CTB	DWP	DWP	DWP	DWP	ACP	PNT	2
105	ELECTRICAL ROOM	CONC SLR	CTB	ETR	DWP	DWP	DWP	ACP		1
106	RECEPTION AREA	CONC SLR	CTB					OPEN TS	PNT	
ABBREVIATIONS										
ACP	ACOUSTICAL CEILING PANEL									
CONC SLR	CONCRETE SEALER									
CT	CERAMIC TILE									
CTB	CERAMIC TILE BASE									
DWP	DRYWALL PAINT									
RB	RUBBER BASE									
OPEN TS	OPEN TO STRUCTURE(ROOF FRAMING)									
PNT	PAINTED									
ETR	EXISTING TO REMAIN									
SP	SPRAY PAINTED INSULATION									
P	PAINT									
DW	DIMISING WALL									
NOTES										
1. PROVIDE CERAMIC TILE BASE AT CERAMIC TILE.										
2. PROVIDE RUBER BASE										
3.20" CEILING HIEGHT VIF										



Viva Engineering Designs
Inc.
F-15037

Viva Engineering Designs Inc.
Consulting, Design and Research services
3105 Flameleaf Street, Garland, TX 75044

A DEVELOPMENT OF:
**CAMP
TRANSFORMATION
FINISH OUT**

**CAMP TRANSFORMATION
909 TRIPP RD.
MESQUITE, TX 75150**

DRAWING REVISIONS		Date
Rev.	Description	

RECORD DRAWING DATE
02082019
DRAWING SIZE: 24X36

ARCHITECTURAL
PLAN

SHEET
OF

A1.0