


FOR ASSESSMENT AND TAXATION ONLY

N.W.1/4, N.W.1/4, SEC.10,
JACKSON CO
1" = 100'

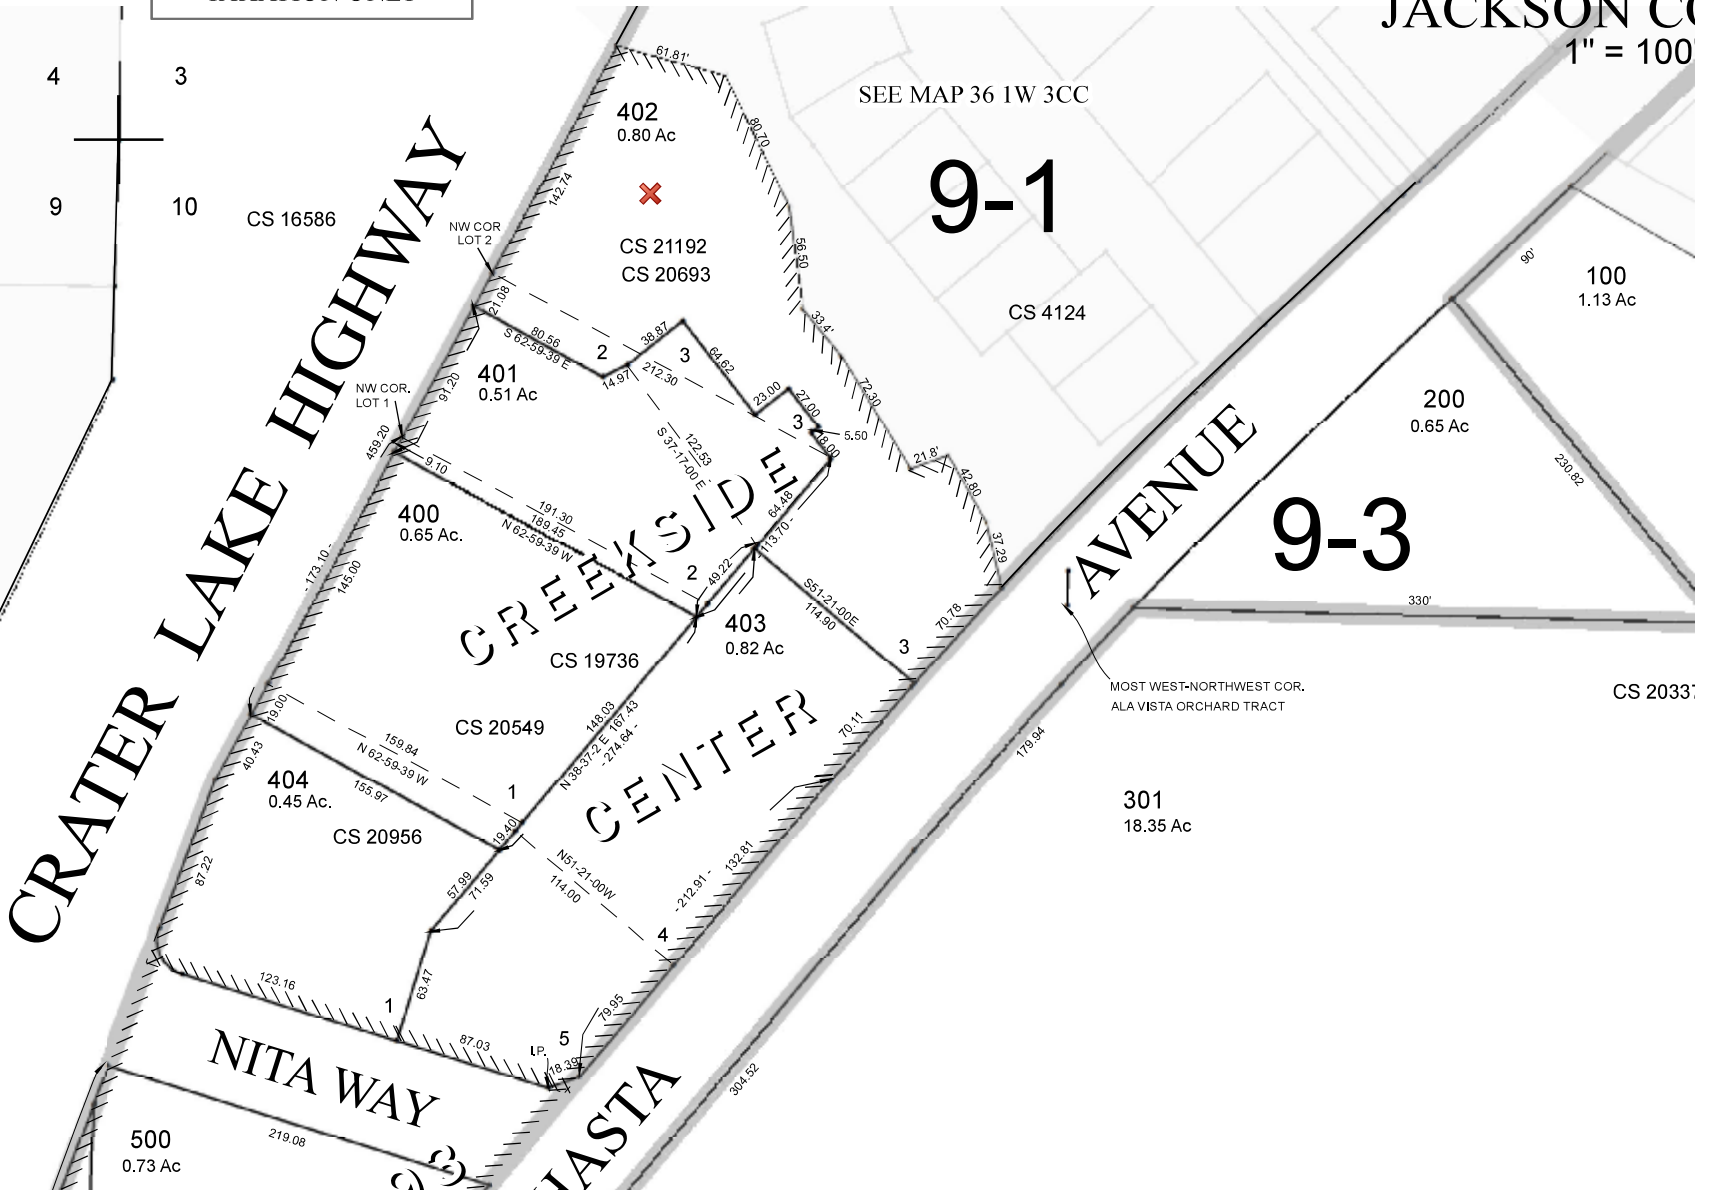

CRATER LAKE HIGHWAY

AVENUE

NITA WAY


9-1

9-3

402
0.80 Ac

401
0.51 Ac

400
0.65 Ac.

404
0.45 Ac.

500
0.73 Ac

403
0.82 Ac

100
1.13 Ac

200
0.65 Ac

301
18.35 Ac

SEE MAP 36 1W 3CC

CS 4124

CS 19736

CS 20549

CS 20956

CS 16586

CS 21192
CS 20693

CS 2033

MOST WEST-NORTHWEST COR.
ALA VISTA ORCHARD TRACT

4

3

9

10

NW COR LOT 2

NW COR. LOT 1

L.P.

3

4

5

1

2

3

4

5

1

2

