

THIS DOCUMENT IS THE PROPERTY OF HYDE PARK ARCHITECTS. IT IS TO BE USED ONLY FOR THE PROJECT AND SITE SPECIFICALLY IDENTIFIED HEREON. IT IS NOT TO BE REPRODUCED, COPIED, OR TRANSMITTED IN ANY FORM OR BY ANY MEANS, ELECTRONIC OR MECHANICAL, WITHOUT THE WRITTEN PERMISSION OF HYDE PARK ARCHITECTS.

A REMODELING TO
FIRST UNITED METHODIST
CHURCH CLEARWATER
411 TURNER STREET
CLEARWATER, FLORIDA 33730-5528
THE REV. SHARON PATCH, SENIOR MINISTER

CHARLES F. GORDAN
L.P. NO. 001668




Hyde Park
Architects
1508 WEST BAYVIEW AVENUE
SUITE 200
TAMPA, FLORIDA 33606
PH: 813.231.6899
FAX: 813.231.6899
HYDE@HYDEPAK.COM
L.C. NO. 04 100024

DEMOLITION
UPPER
LEVEL PLAN

REVISED									

DRAWN BY	GARY
CHECKED BY	CHAS
DATE	10/15/06
SCALE	1/16"=1'-0"
FILE	013006.CD
SHEET	A-8/38

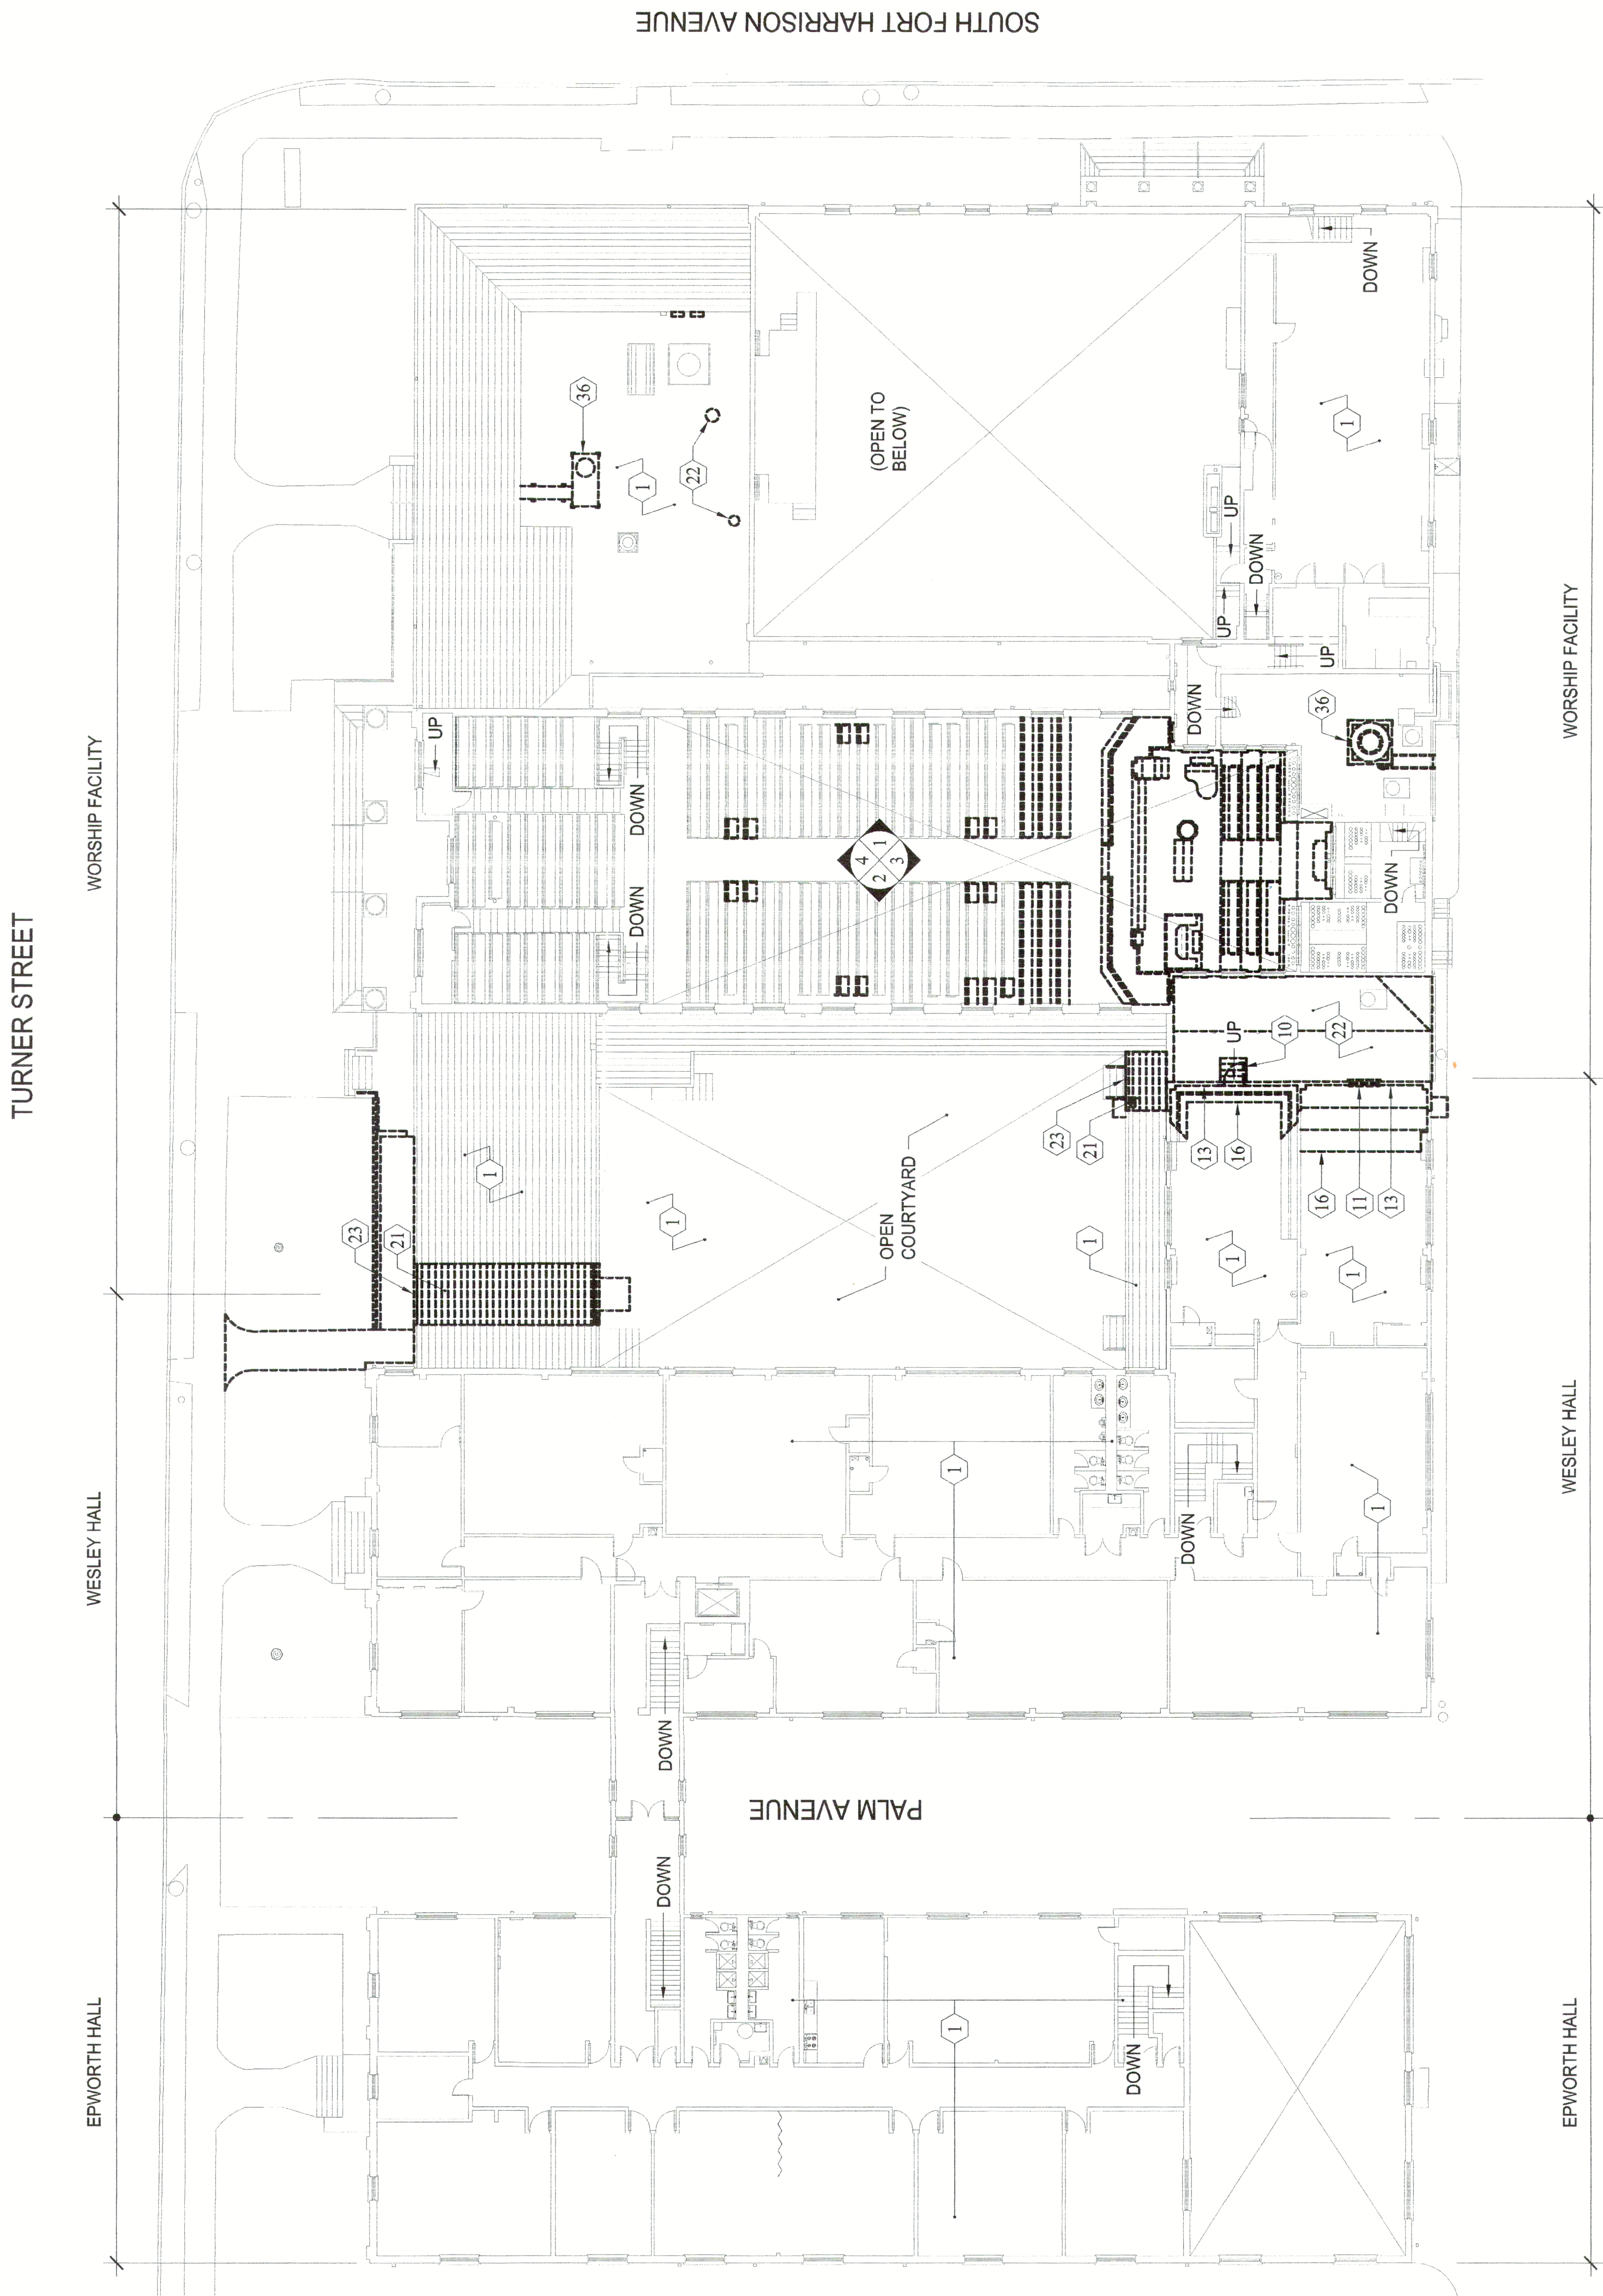

DEMOLITION UPPER LEVEL PLAN
SCALE: APPROXIMATELY 1/16"=1'-0"