



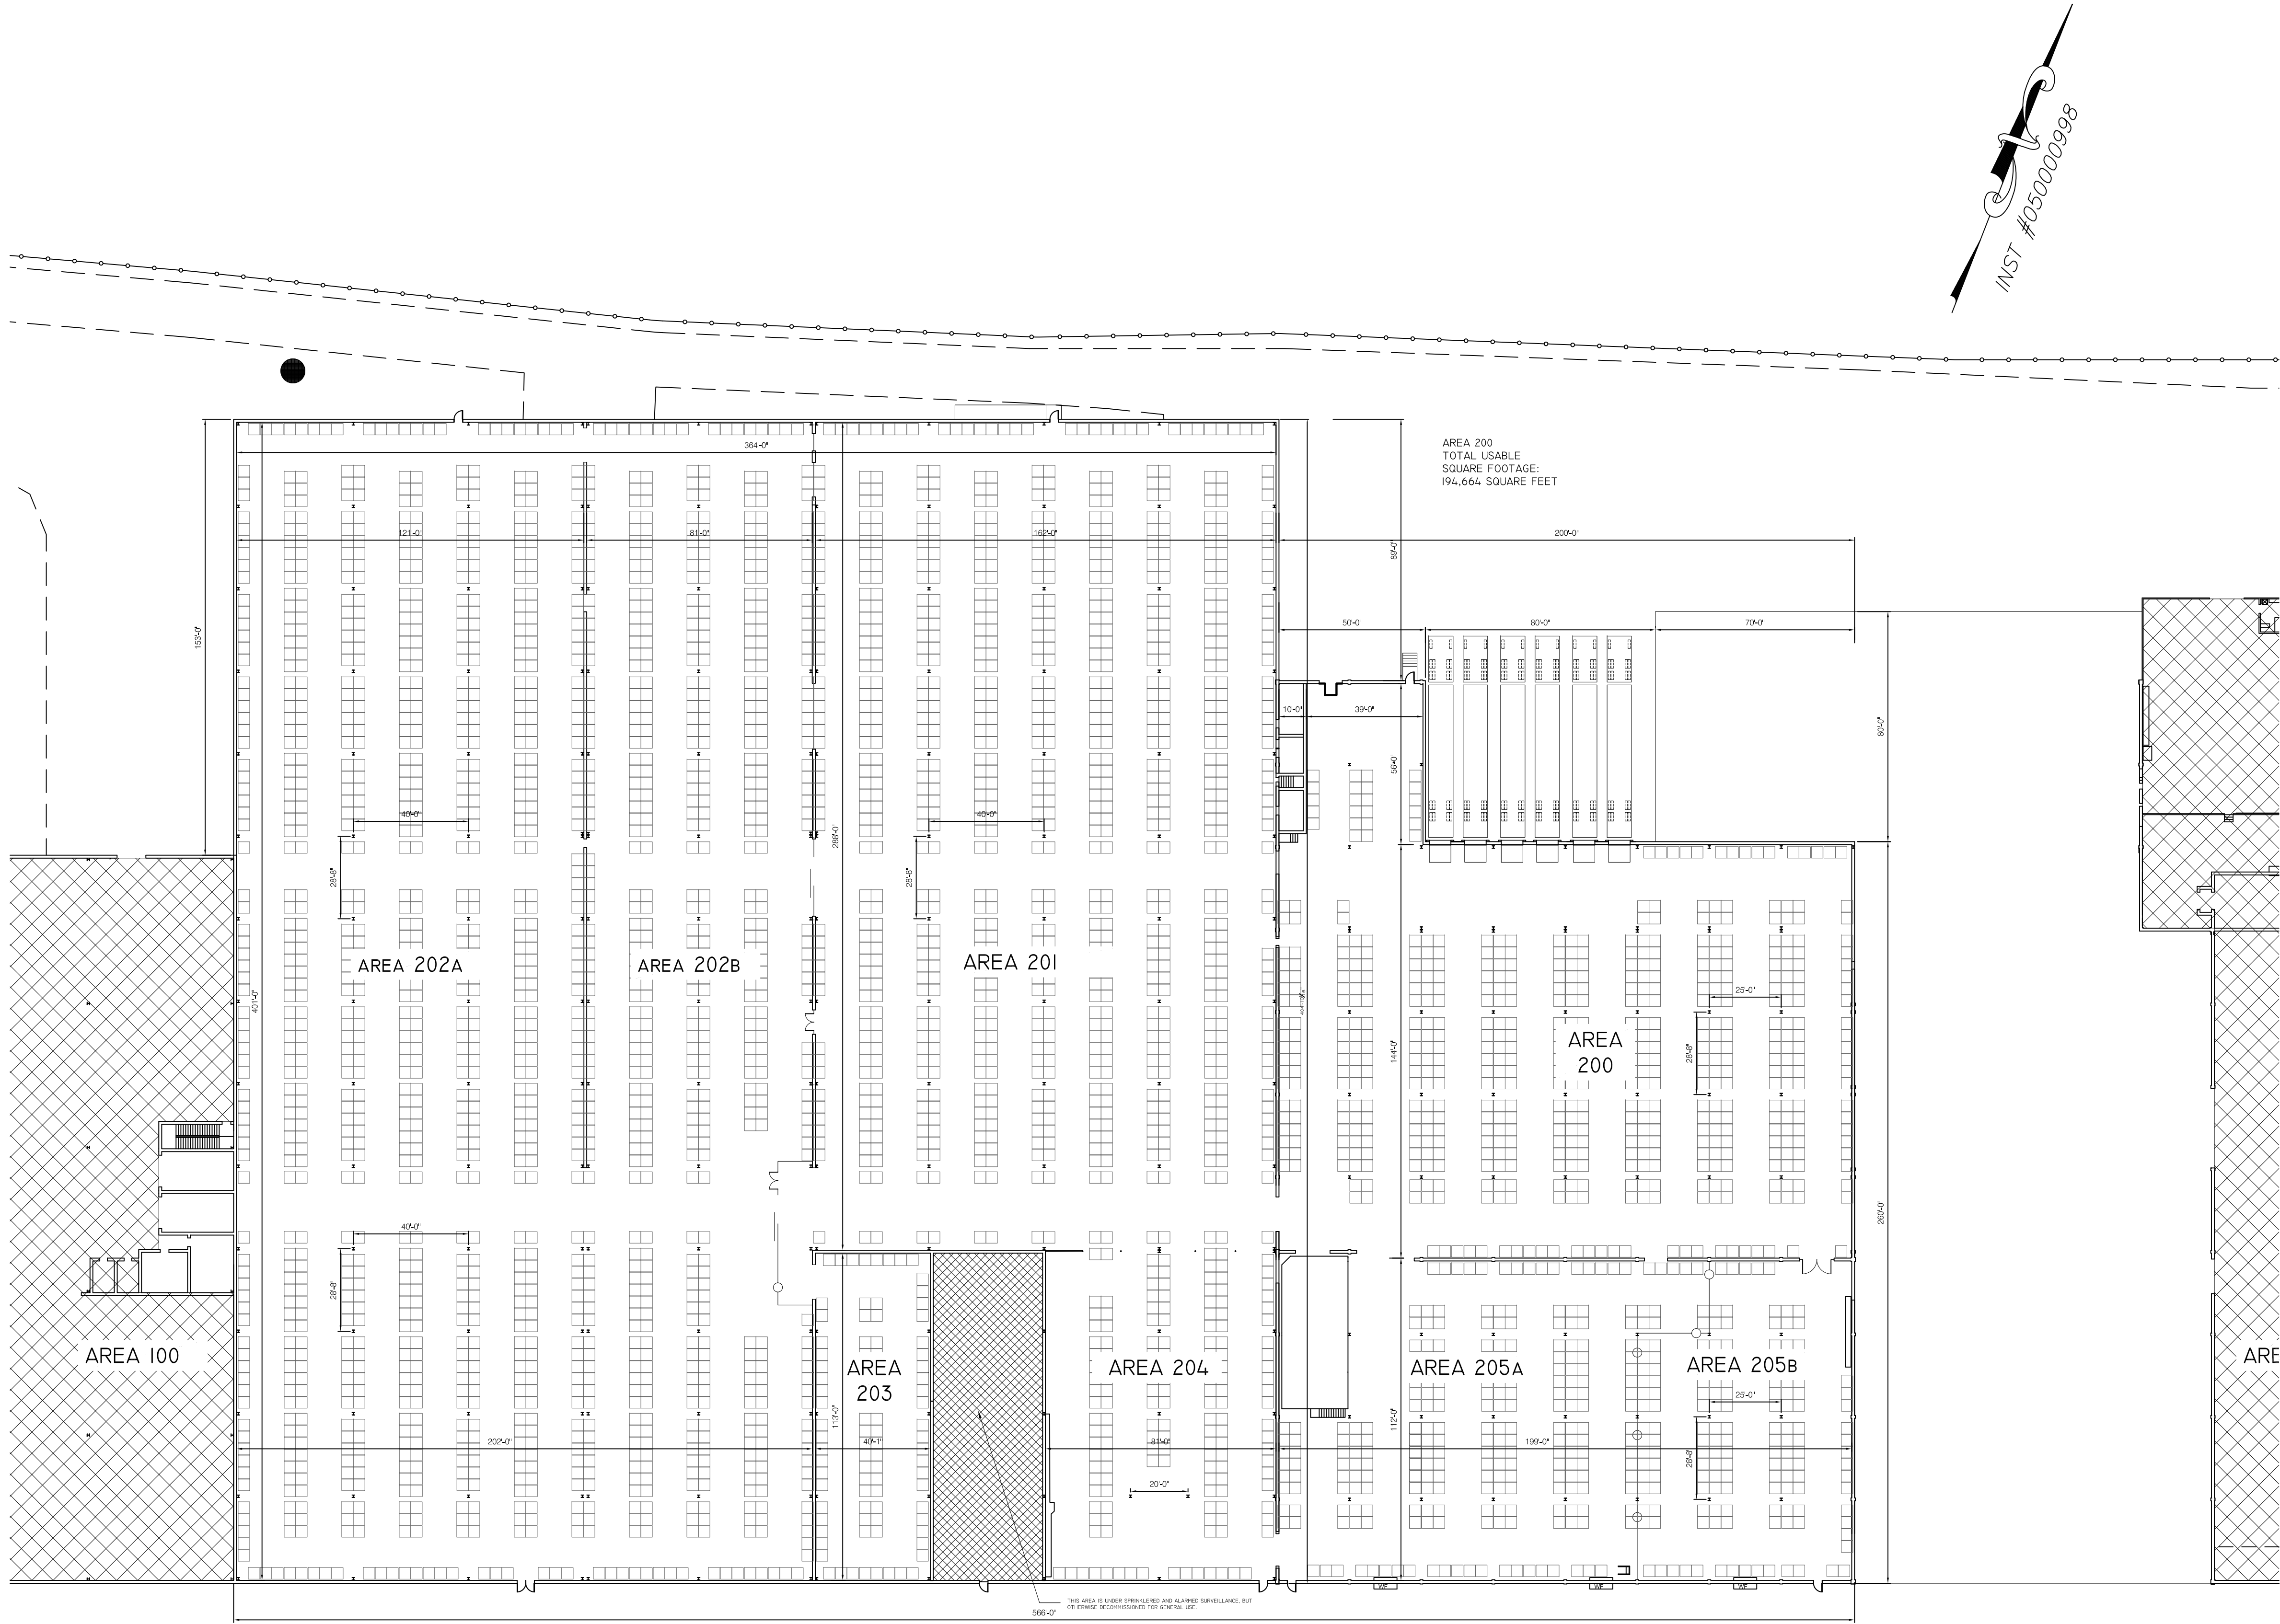

INST #050000998

1 AREA 200 STORAGE AREA LIFE SAFETY DIAGRAM
SCALE: 1/32" = 1'-0"

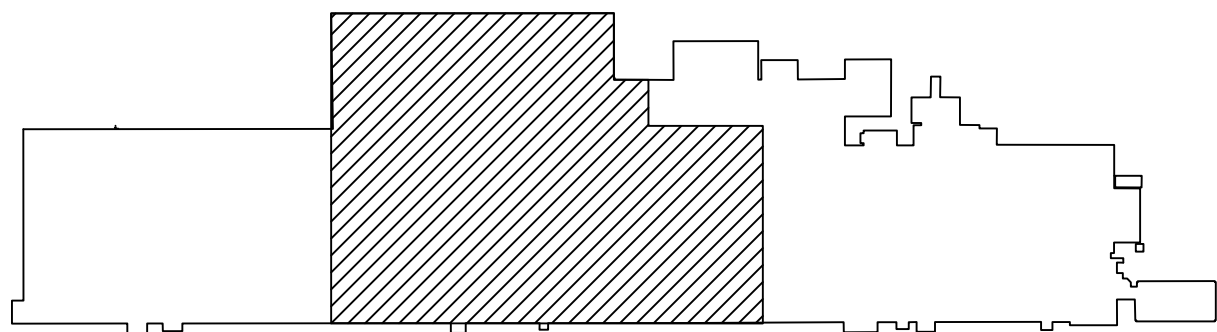

KEY PLAN

THE LÚCHAIR COMPANY

© Copyright The Lúchair Company, LLC. All rights reserved 2009.17

261 THORNROSE AVENUE
STAUNTON, VIRGINIA 24401
TEL. 540.292.0600
WWW.LUCHAIR.COM

CERTIFICATE OF OCCUPANCY DRAWINGS FOR:

AREA 200 - 901 S. DELPHINE AVE.

PREPARED FOR:

DELPHINE ENTERPRISE MANAGEMENT
WAYNESBORO, VIRGINIA

PERMIT SET

AREA 200
TENANT
AREA PLAN

PROJECT
1604.0

ISSUE DATE:
25 - JAN - 2017

T1.1