


ROOM NUMBER	FLOOR	WALLS	ROOF	CEILING	REMARKS

DOOR & FRAME SCHEDULE

DOOR	FRAME	FINISH	REMARKS
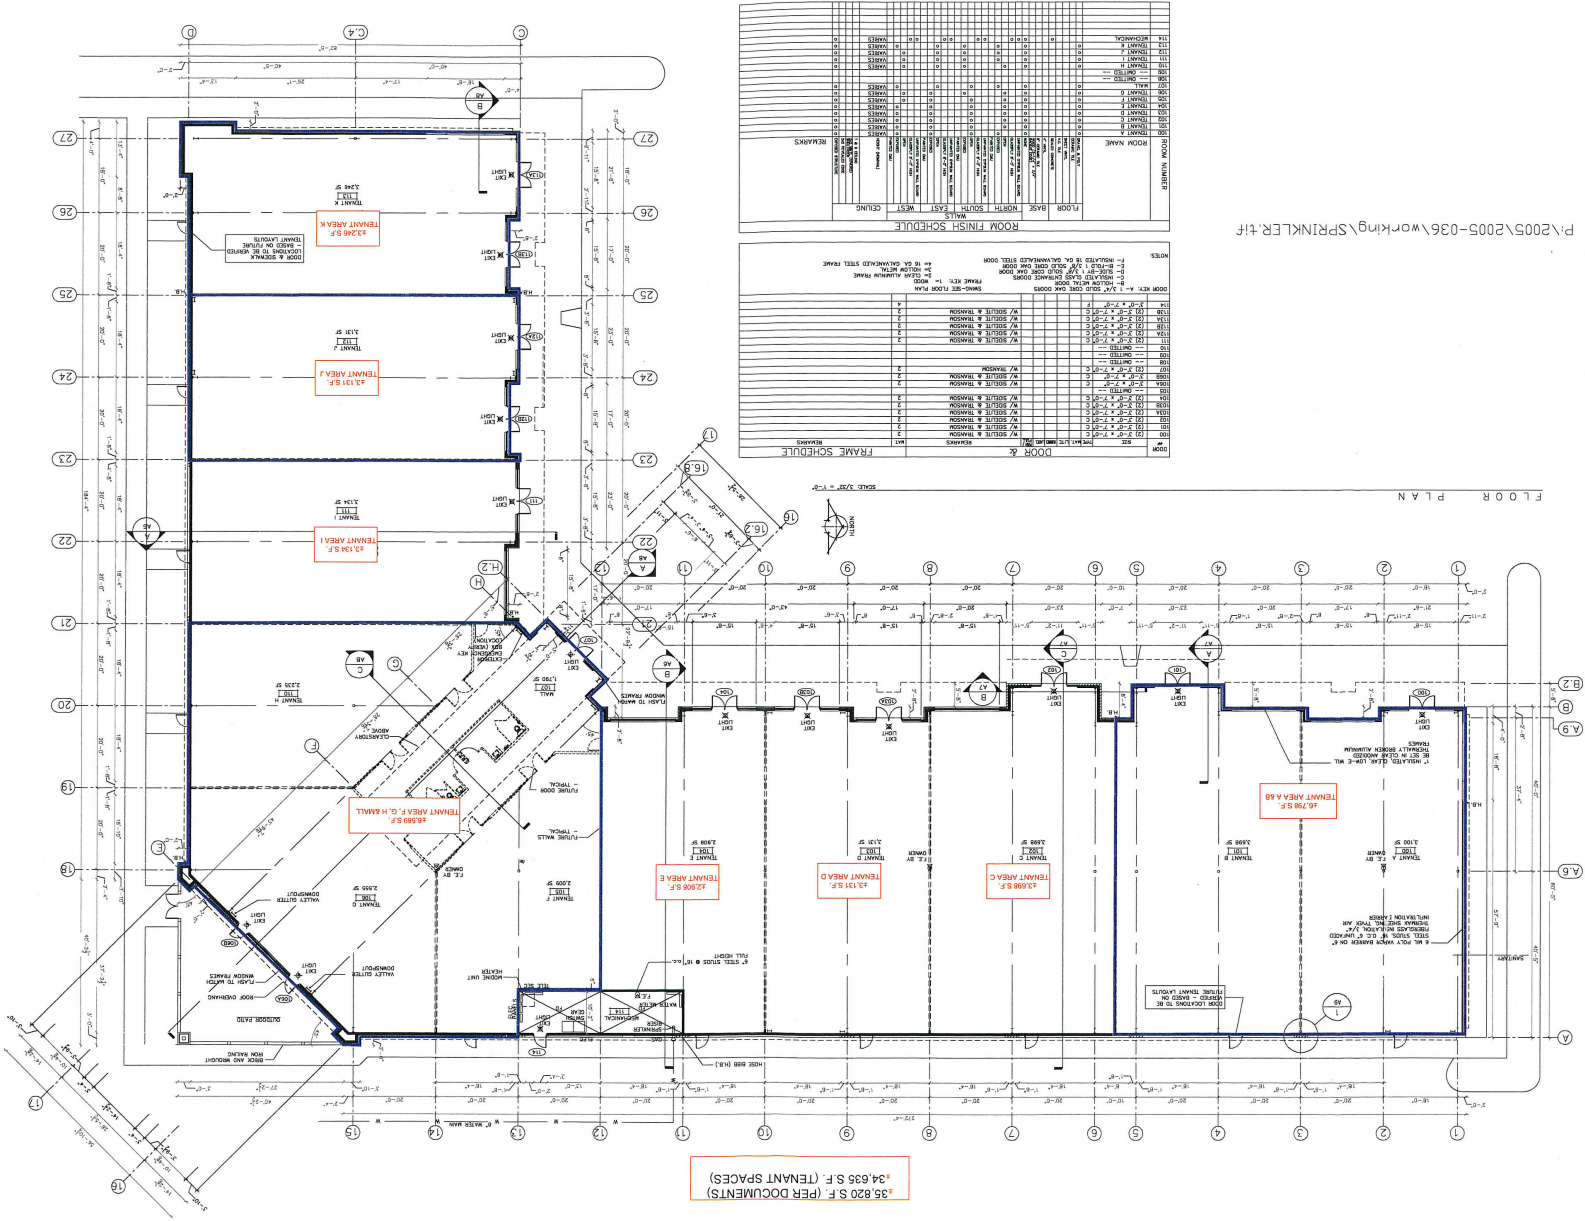


ISSUED FOR CONSTRUCTION
2005-036
A2
SHEET
01/16/05
DATE
29100
PROJECT NO.
PROGRAM
PREPARED BY
A. SCHWABENKUMER
SUPERVISOR
EXPIRES
DRAWN BY
ACM/HAS
CHECKED BY
R. LINDBLOM
PROJECT MANAGER
L. ANDERSON
15/14/05 HAS

RESERVED
COPYRIGHT NOTICE
BELLEVUE

PROPOSED BUILDING FOR -
**MILLENNIUM PARK
LIFESTYLE CENTER**
WISCONSIN

FOR THE OWNER
Keller
ARCHITECTS
1000 WEST WASHINGTON
SUITE 200
MILWAUKEE, WI 53233
TEL: 414.224.2200
WWW.KELLERARCHITECTS.COM