

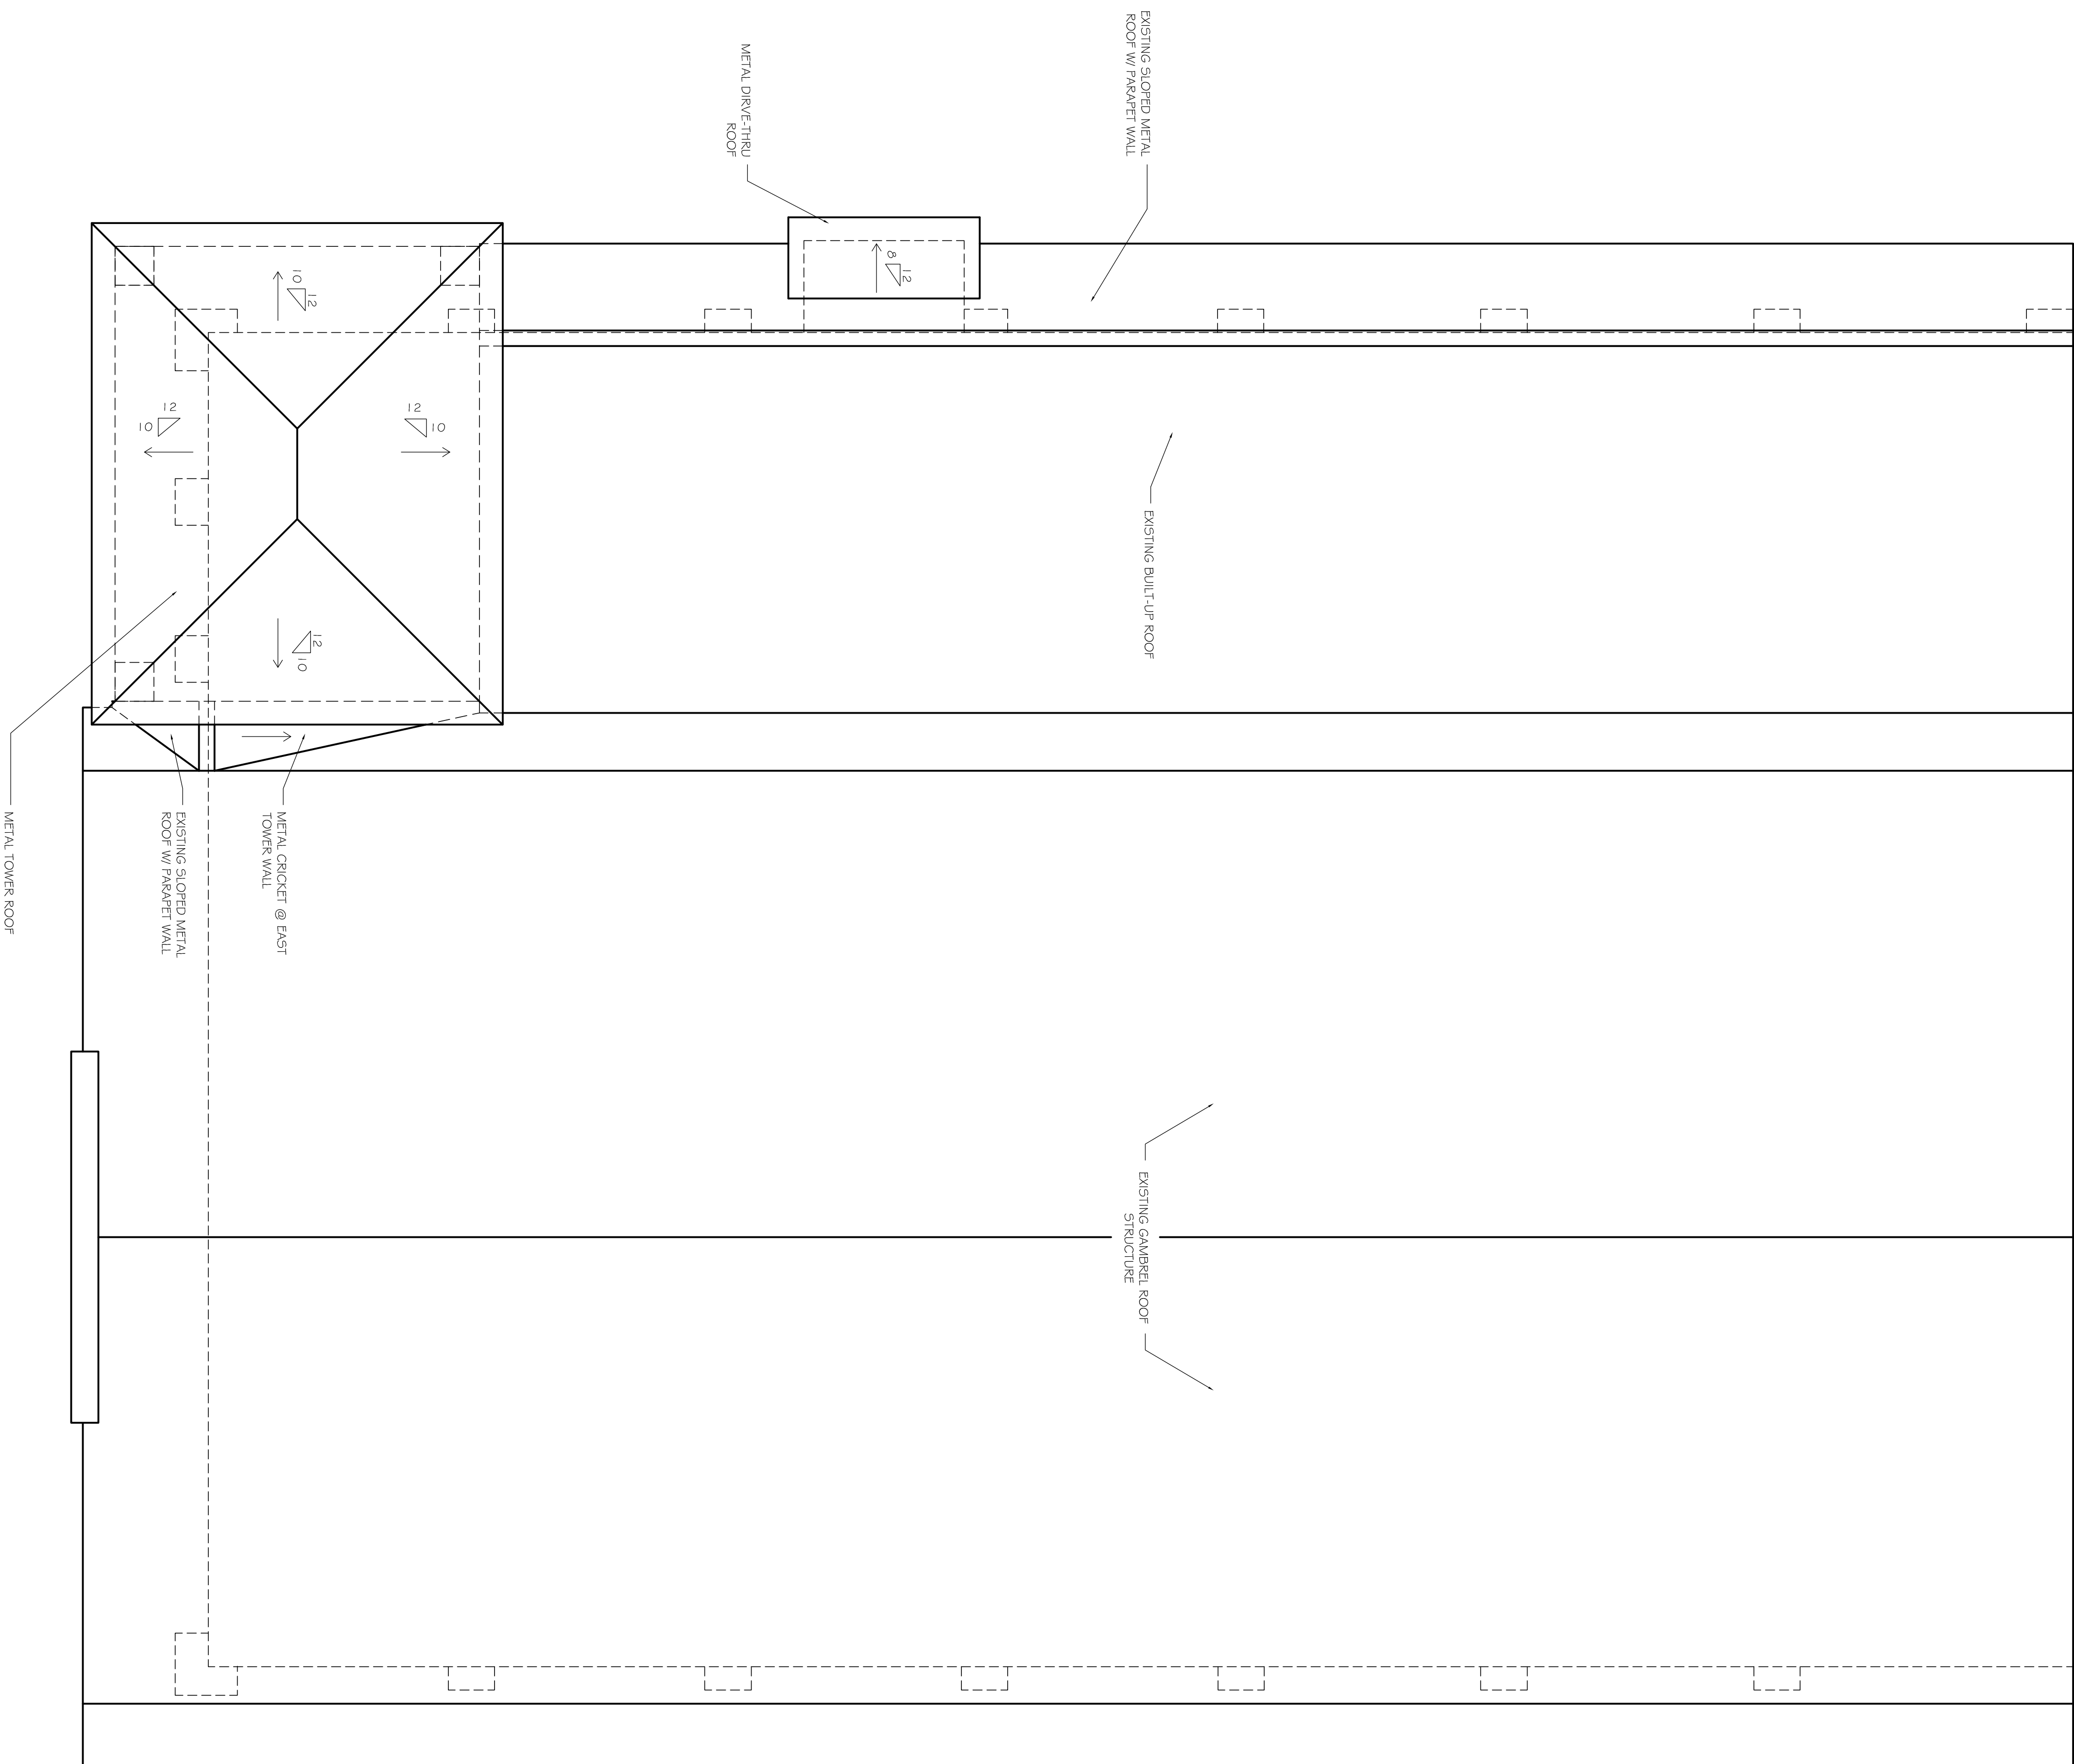


 

SCALE: 1/4" = 1'-0"

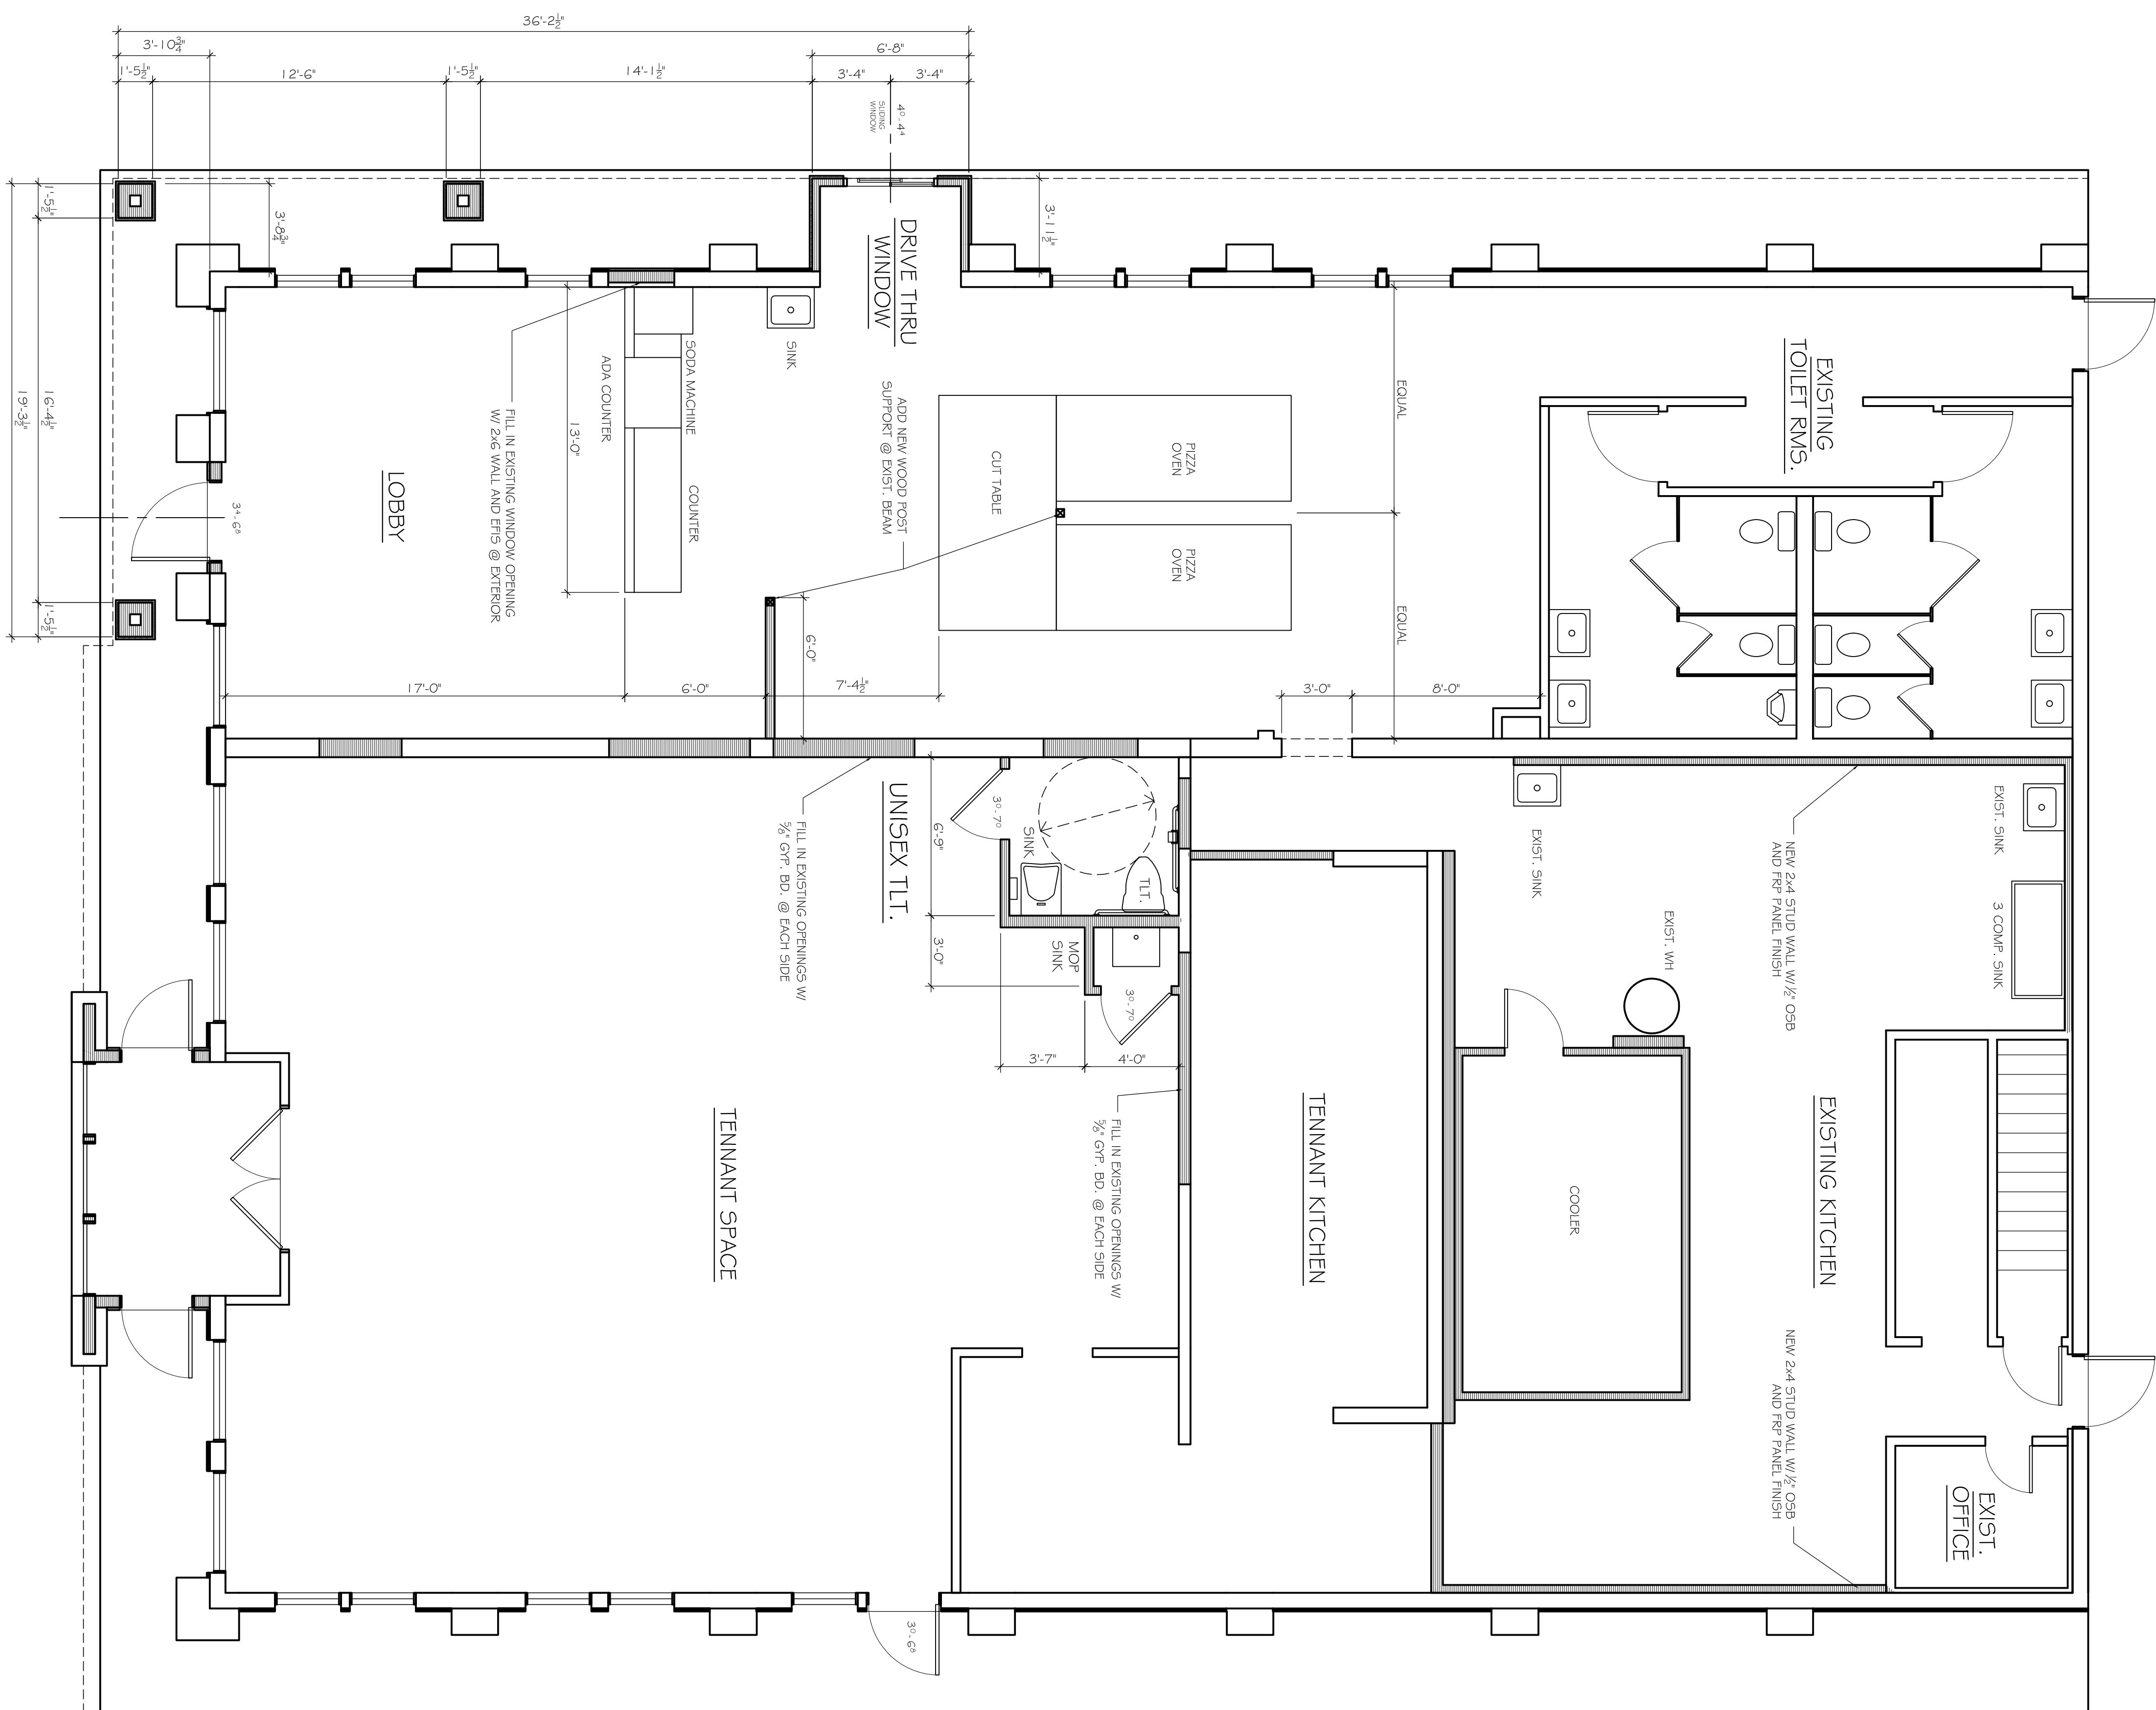

SCALE: 1/4" = 1'-0"

KEY

	NEW INTERIOR WALL
	EXISTING INTERIOR WALL
	NEW EXTERIOR WALL
	EXISTING EXTERIOR WALL

KEY