


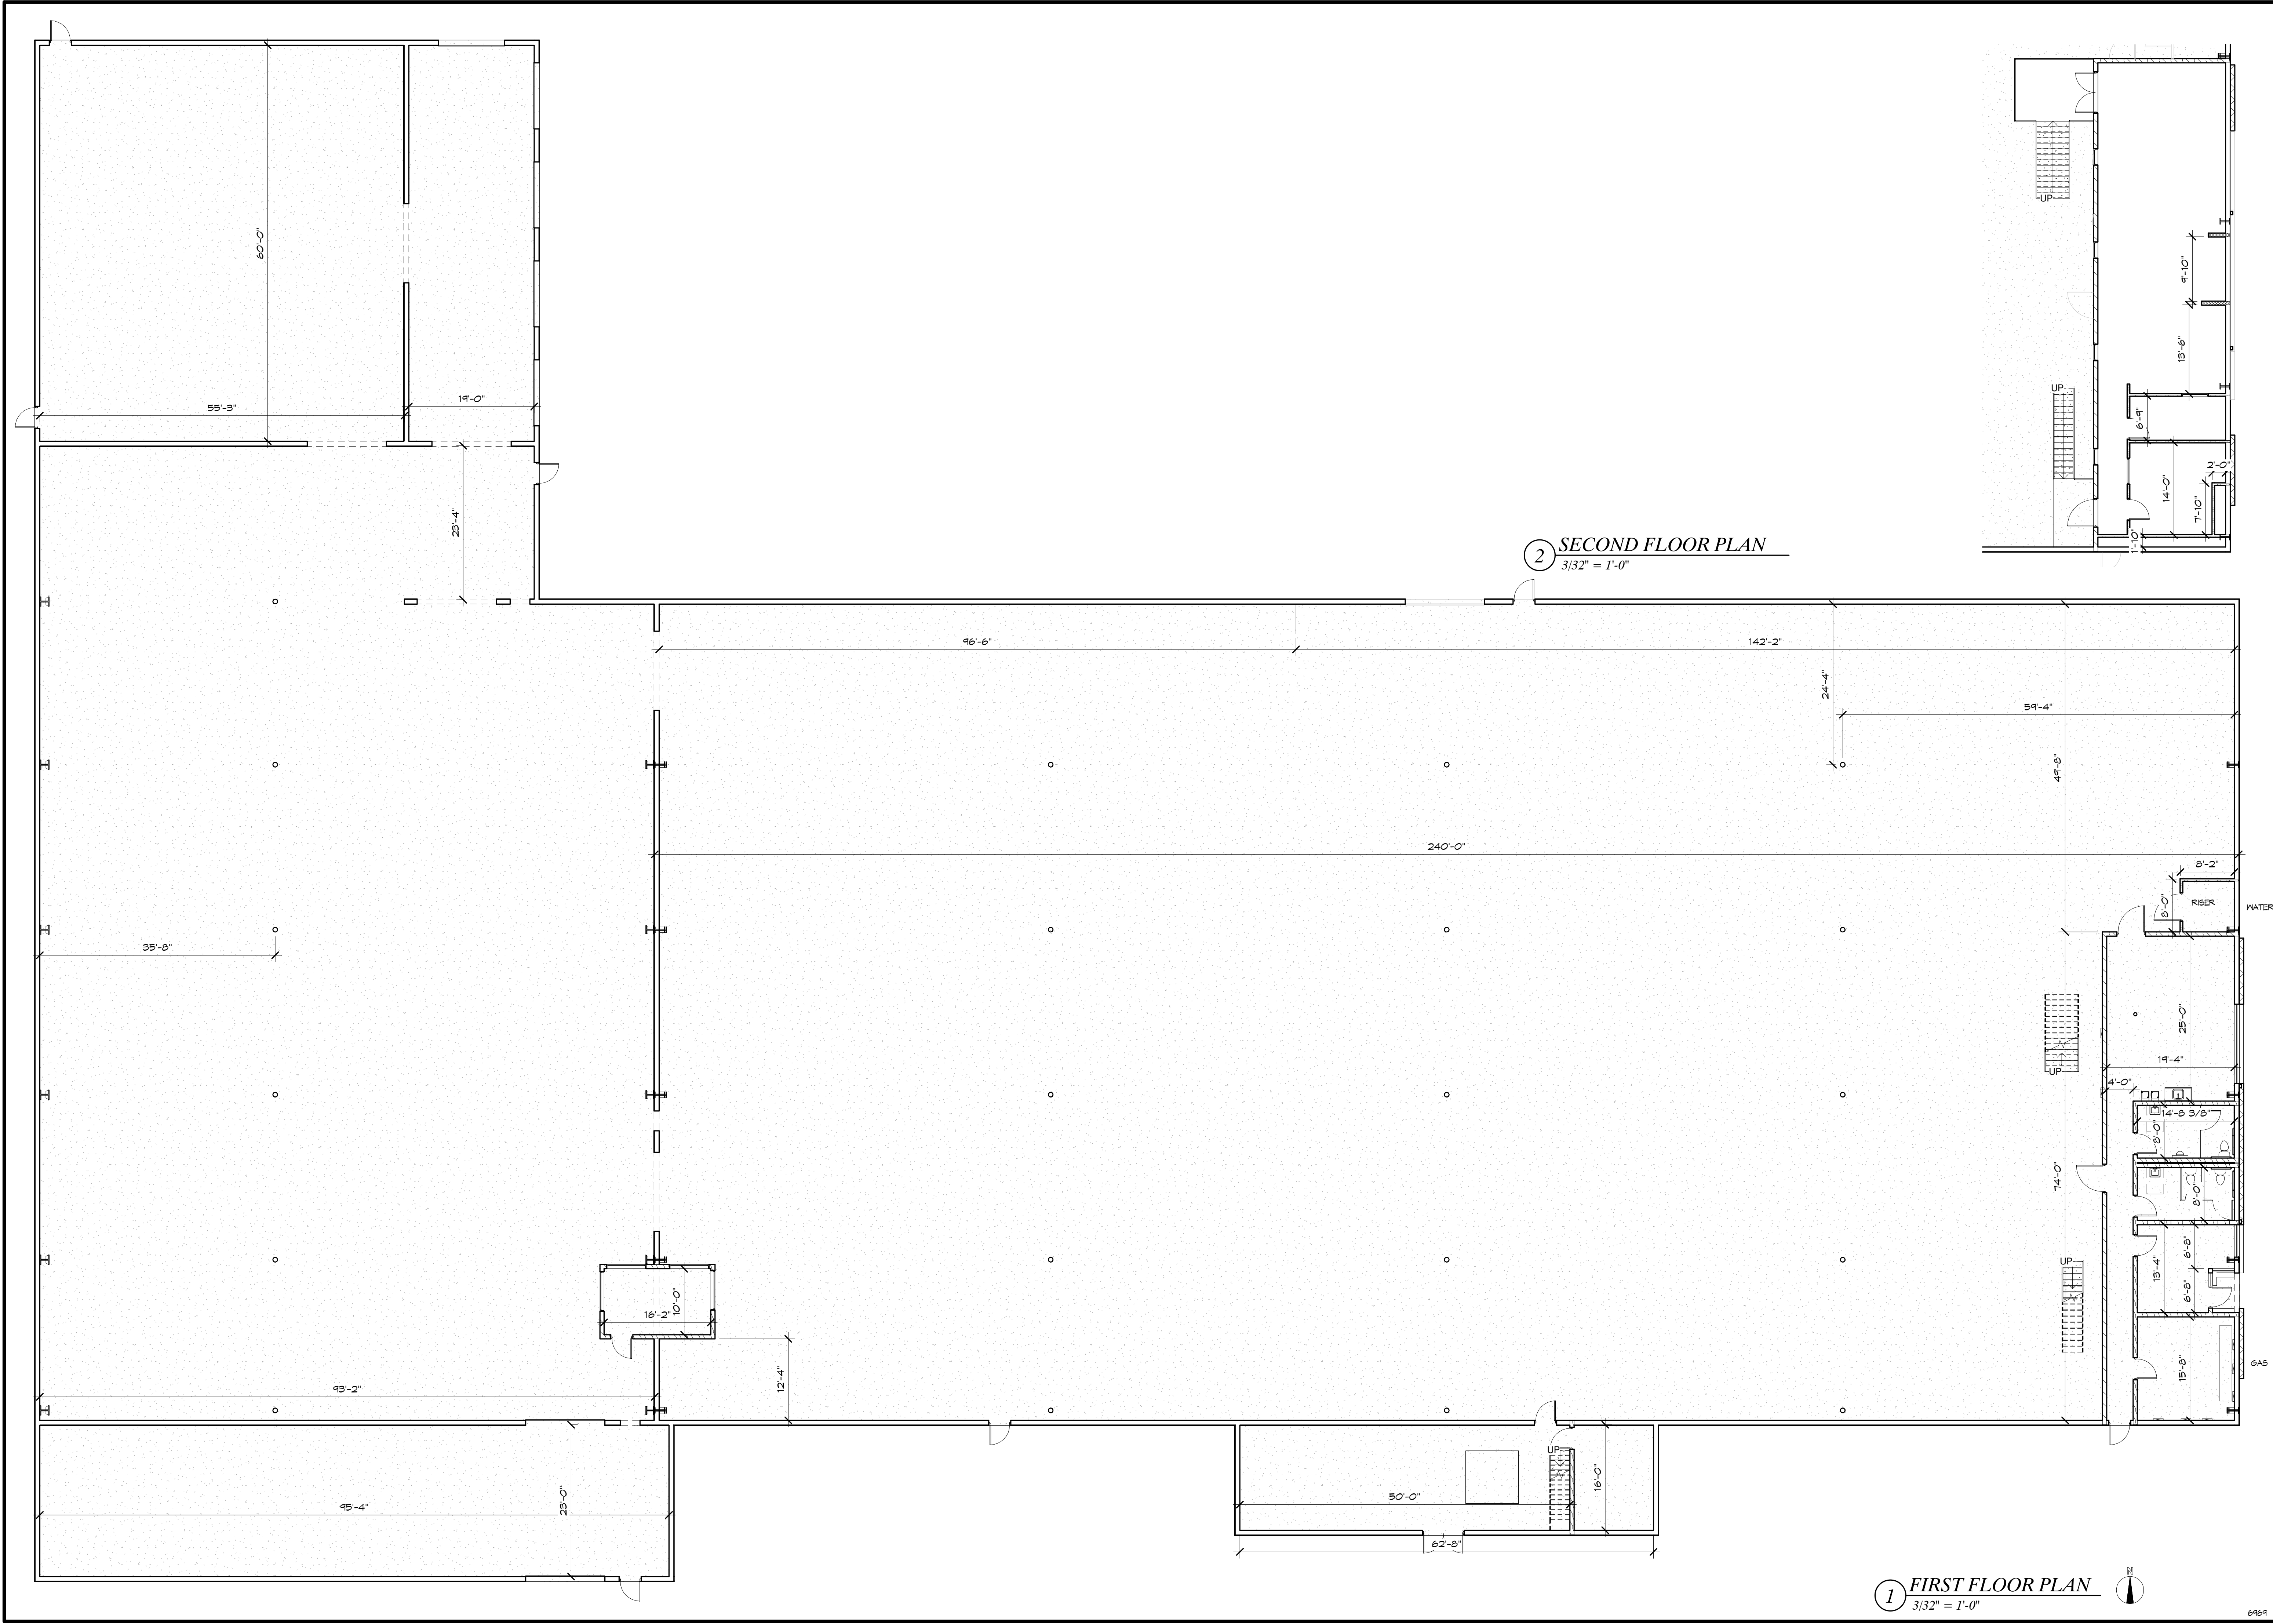

1412
1412 S 1ST ST
ROGERS, AR

EXIST
EXISTING

DATE
2-26-25

JOB NO.
25079

REVISIONS

Burris
Architecture
8208 Tiger Blvd, Suite 4, Bentonville, Ar 72712
479-319-6045

PRELIMINARY
NOT FOR CONSTRUCTION

THIS DRAWING REMAINS THE PROPERTY OF THE ARCHITECT AND SHALL BE RETURNED TO THE ARCHITECT UPON COMPLETION OF THE CONSTRUCTION WORK. ALL DRAWINGS, SPECIFICATIONS, NOTES, AND COMMENTS ARE THE PROPERTY OF THE ARCHITECT. ANY REVISIONS, USE, OR REUSE OF THE INFORMATION HEREON WITHOUT THE PRIOR CONSENT OF THE ARCHITECT IS STRICTLY PROHIBITED.