


CENTREVILLE ROAD

ROUTE #28 - VARIABLE WIDTH R/W

TO COMMERCE STREET

TO WEIR PLACE

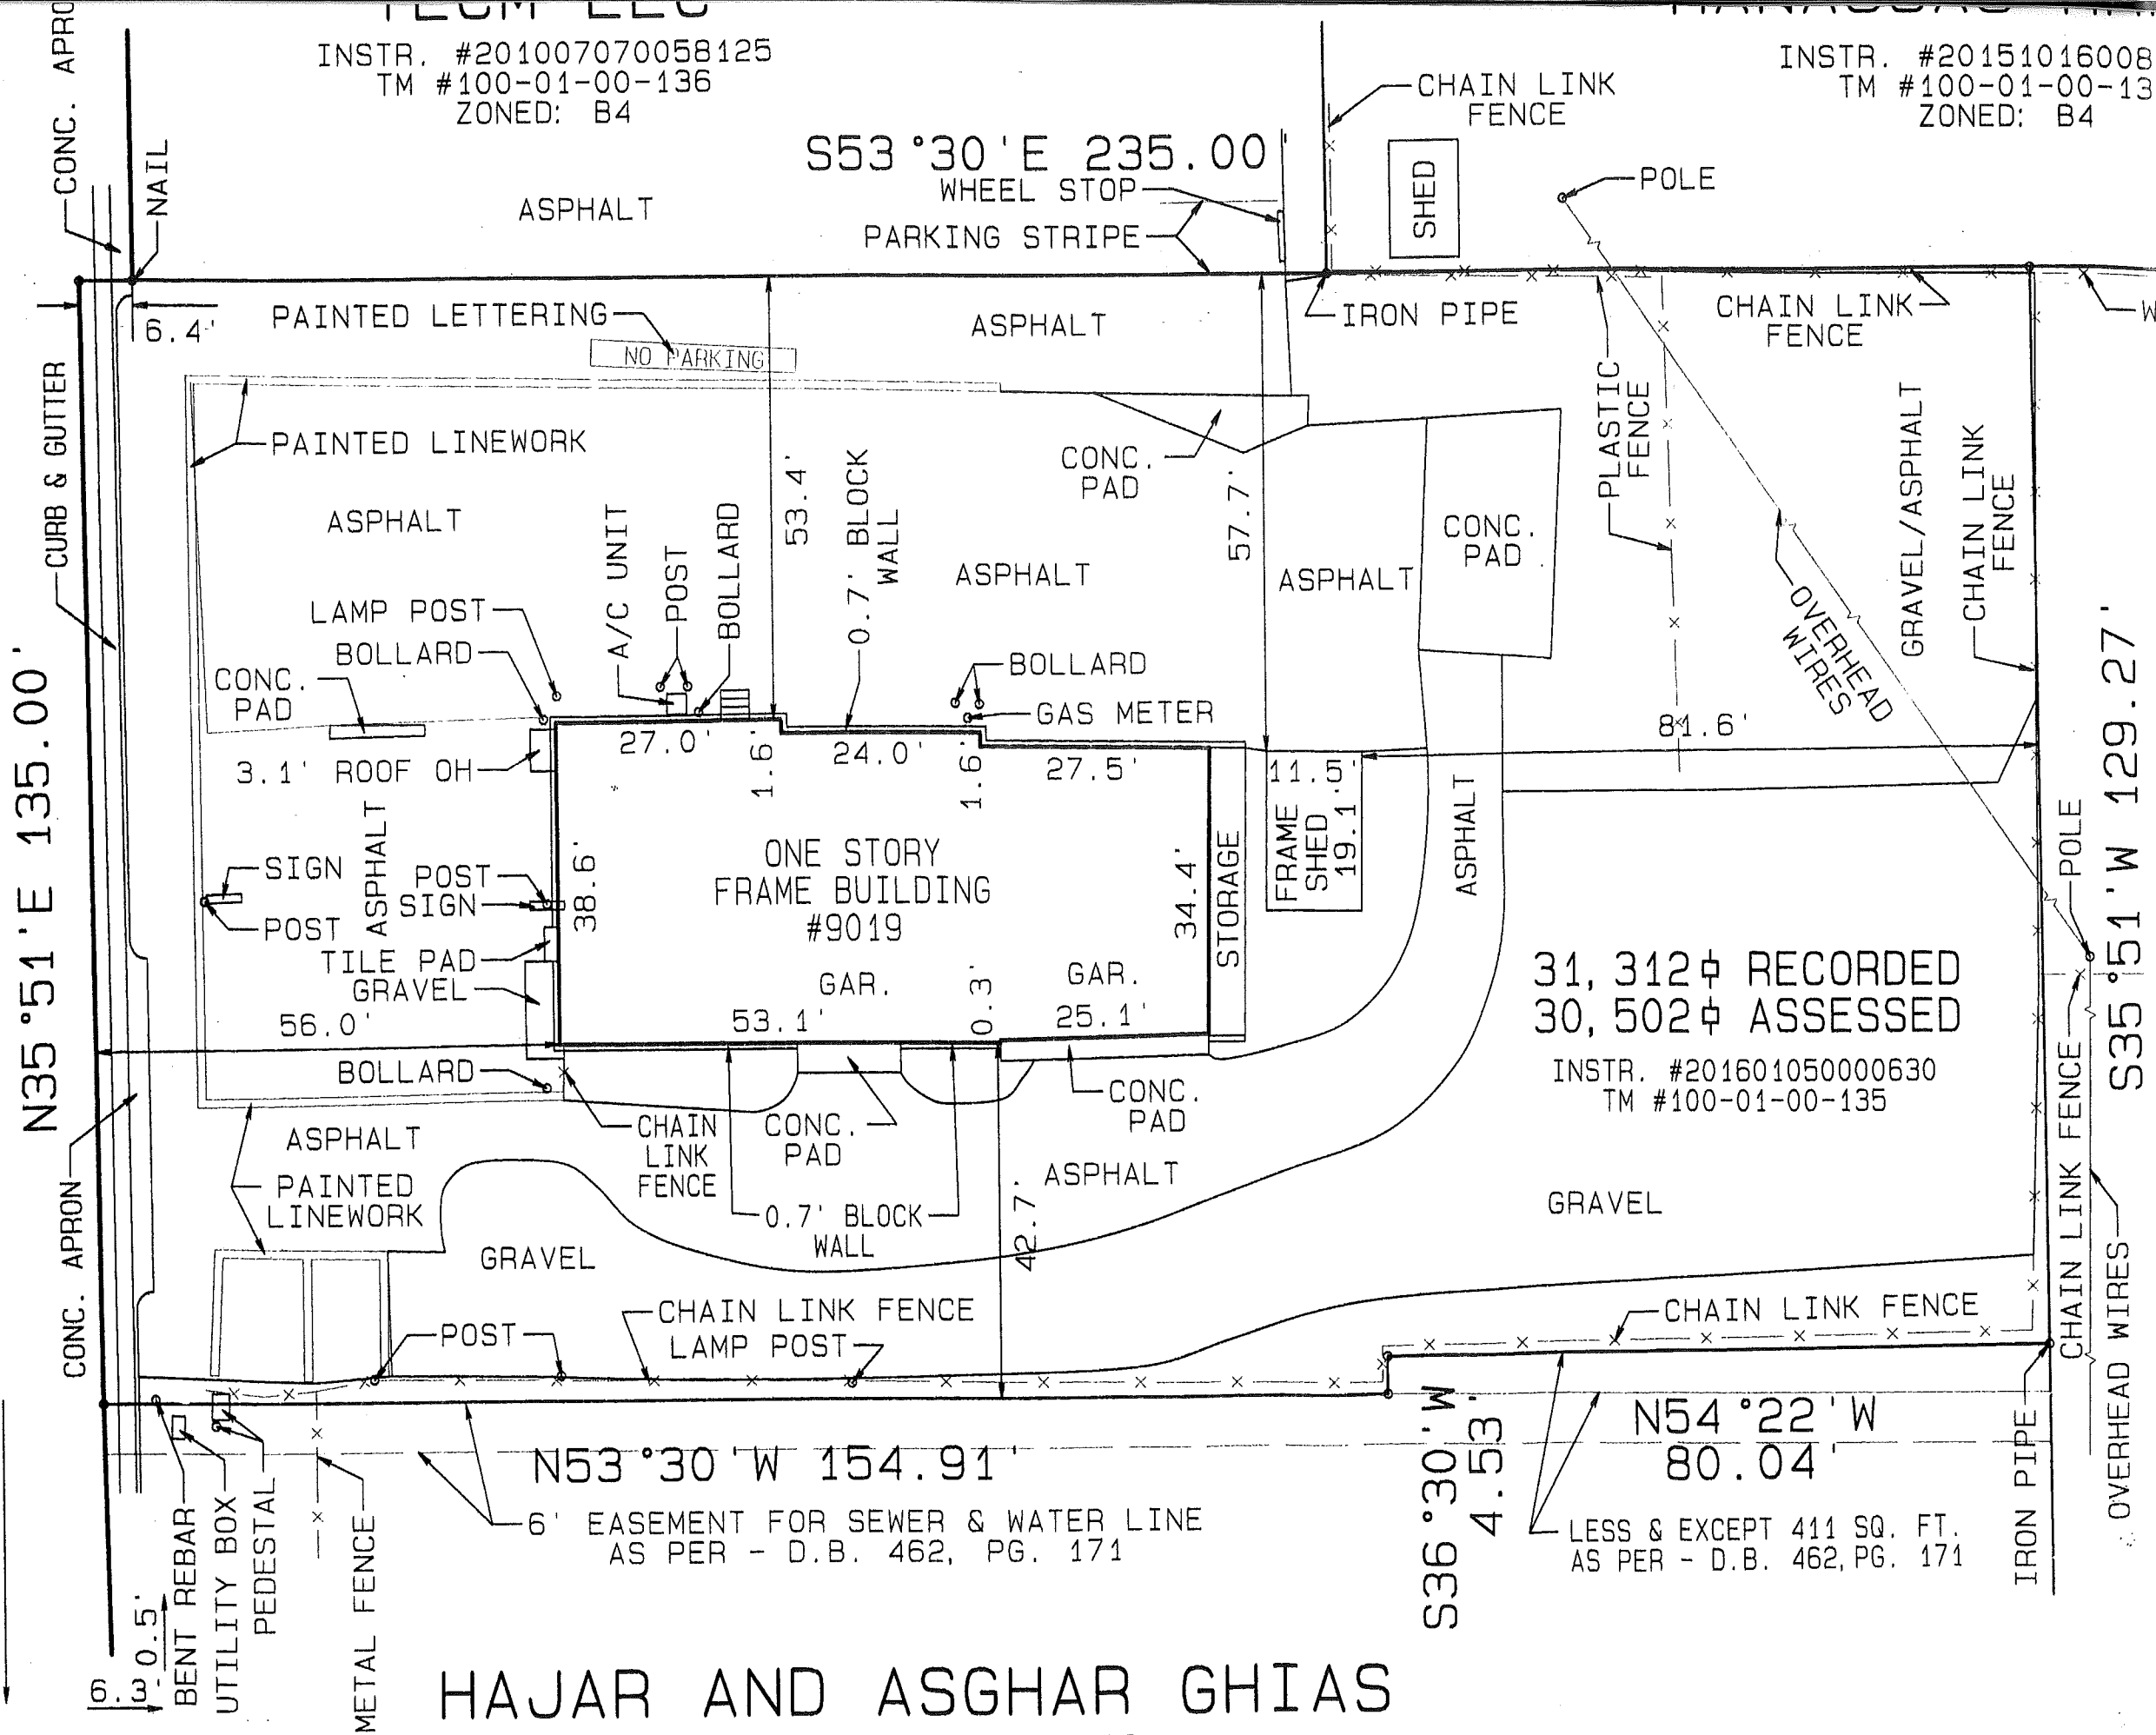

INSTR. #201007070058125
TM #100-01-00-136
ZONED: B4

INSTR. #201510160086
TM #100-01-00-138
ZONED: B4

S53°30'E 235.00'
WHEEL STOP
PARKING STRIPE

N35°51'E 135.00'

N53°30'W 154.91'

S36°30'W 4.53'

N54°22'W 80.04'

S35°51'W 129.27'

31,312 ± RECORDED
30,502 ± ASSESSED
INSTR. #201601050000630
TM #100-01-00-135

LESS & EXCEPT 411 SQ. FT.
AS PER - D.B. 462, PG. 171

HAJAR AND ASGHAR GHIAS

INSTR. #200807240070793
TM #100-01-00-132
ZONED: B4

