

SITE ADDRESS
 2 SPENCER ROAD
 BOERNE, TEXAS 78006







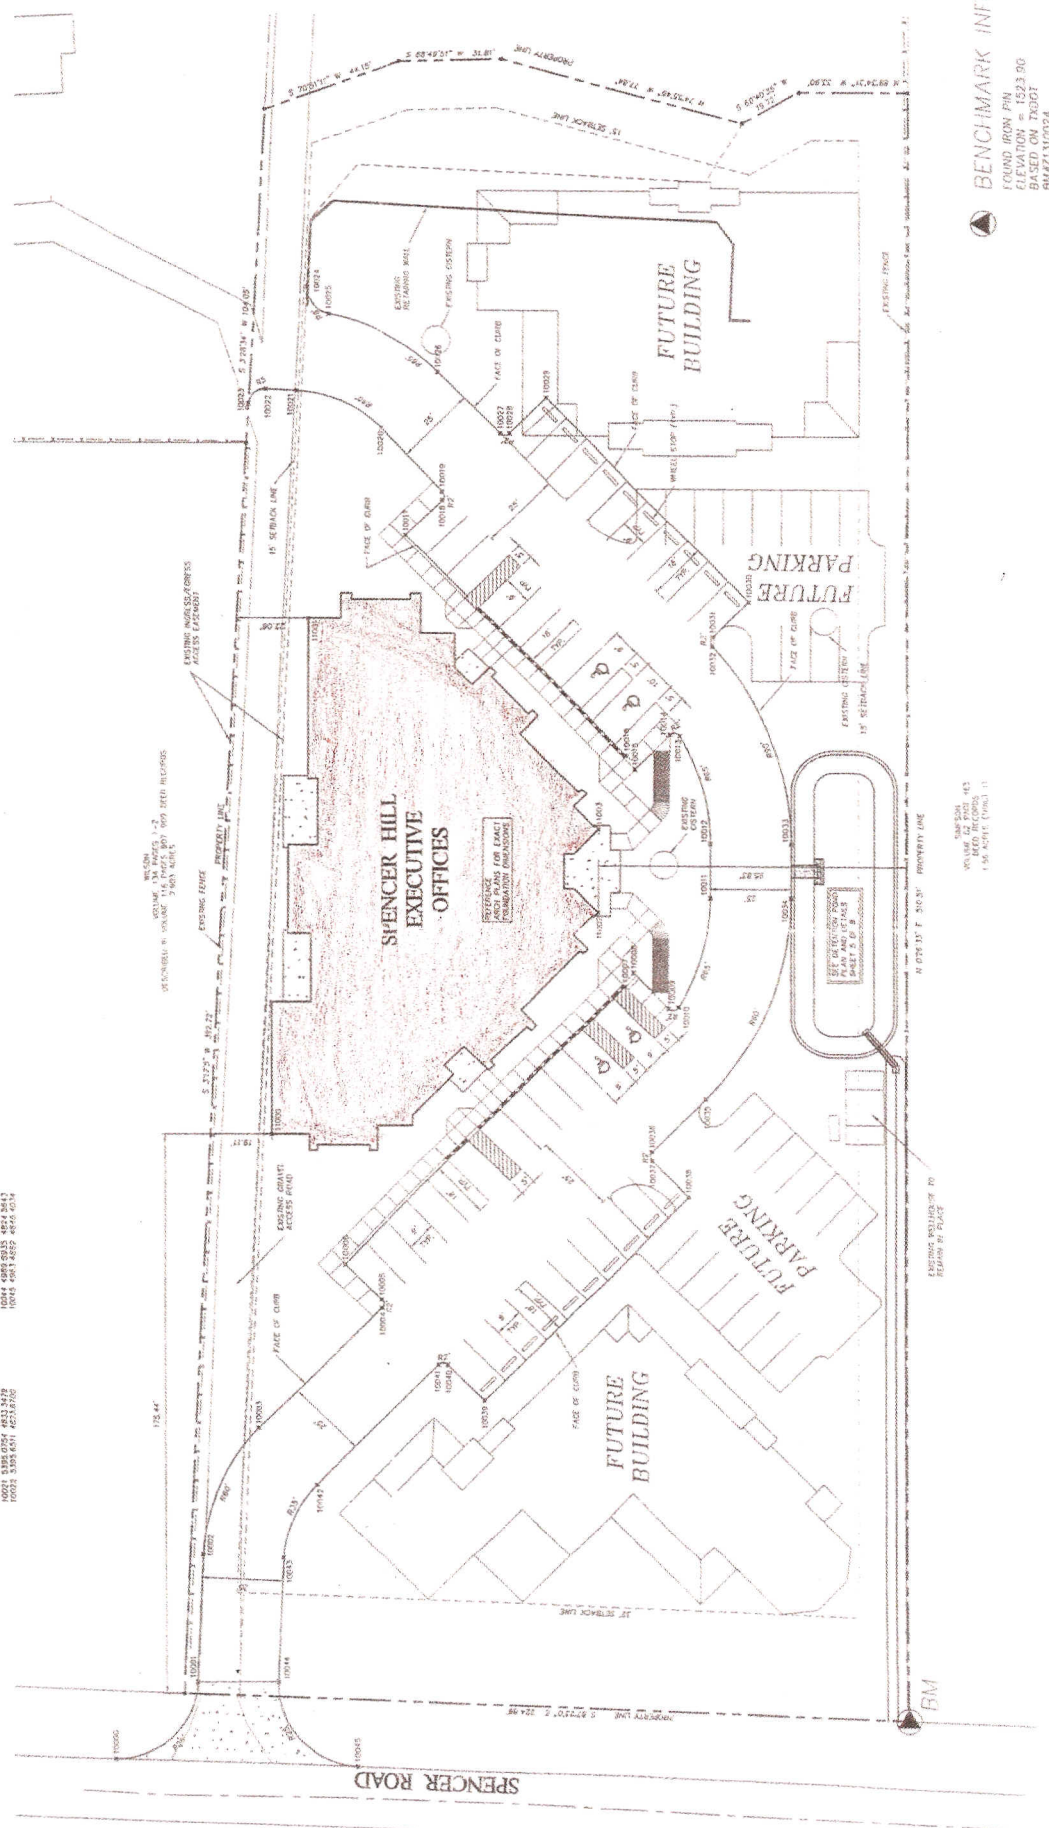

BENCHMARK INFO.
 FOUND IRON PIN
 ELEVATION = 1523.90
 BASED ON TNG01
 BM#71310024

