



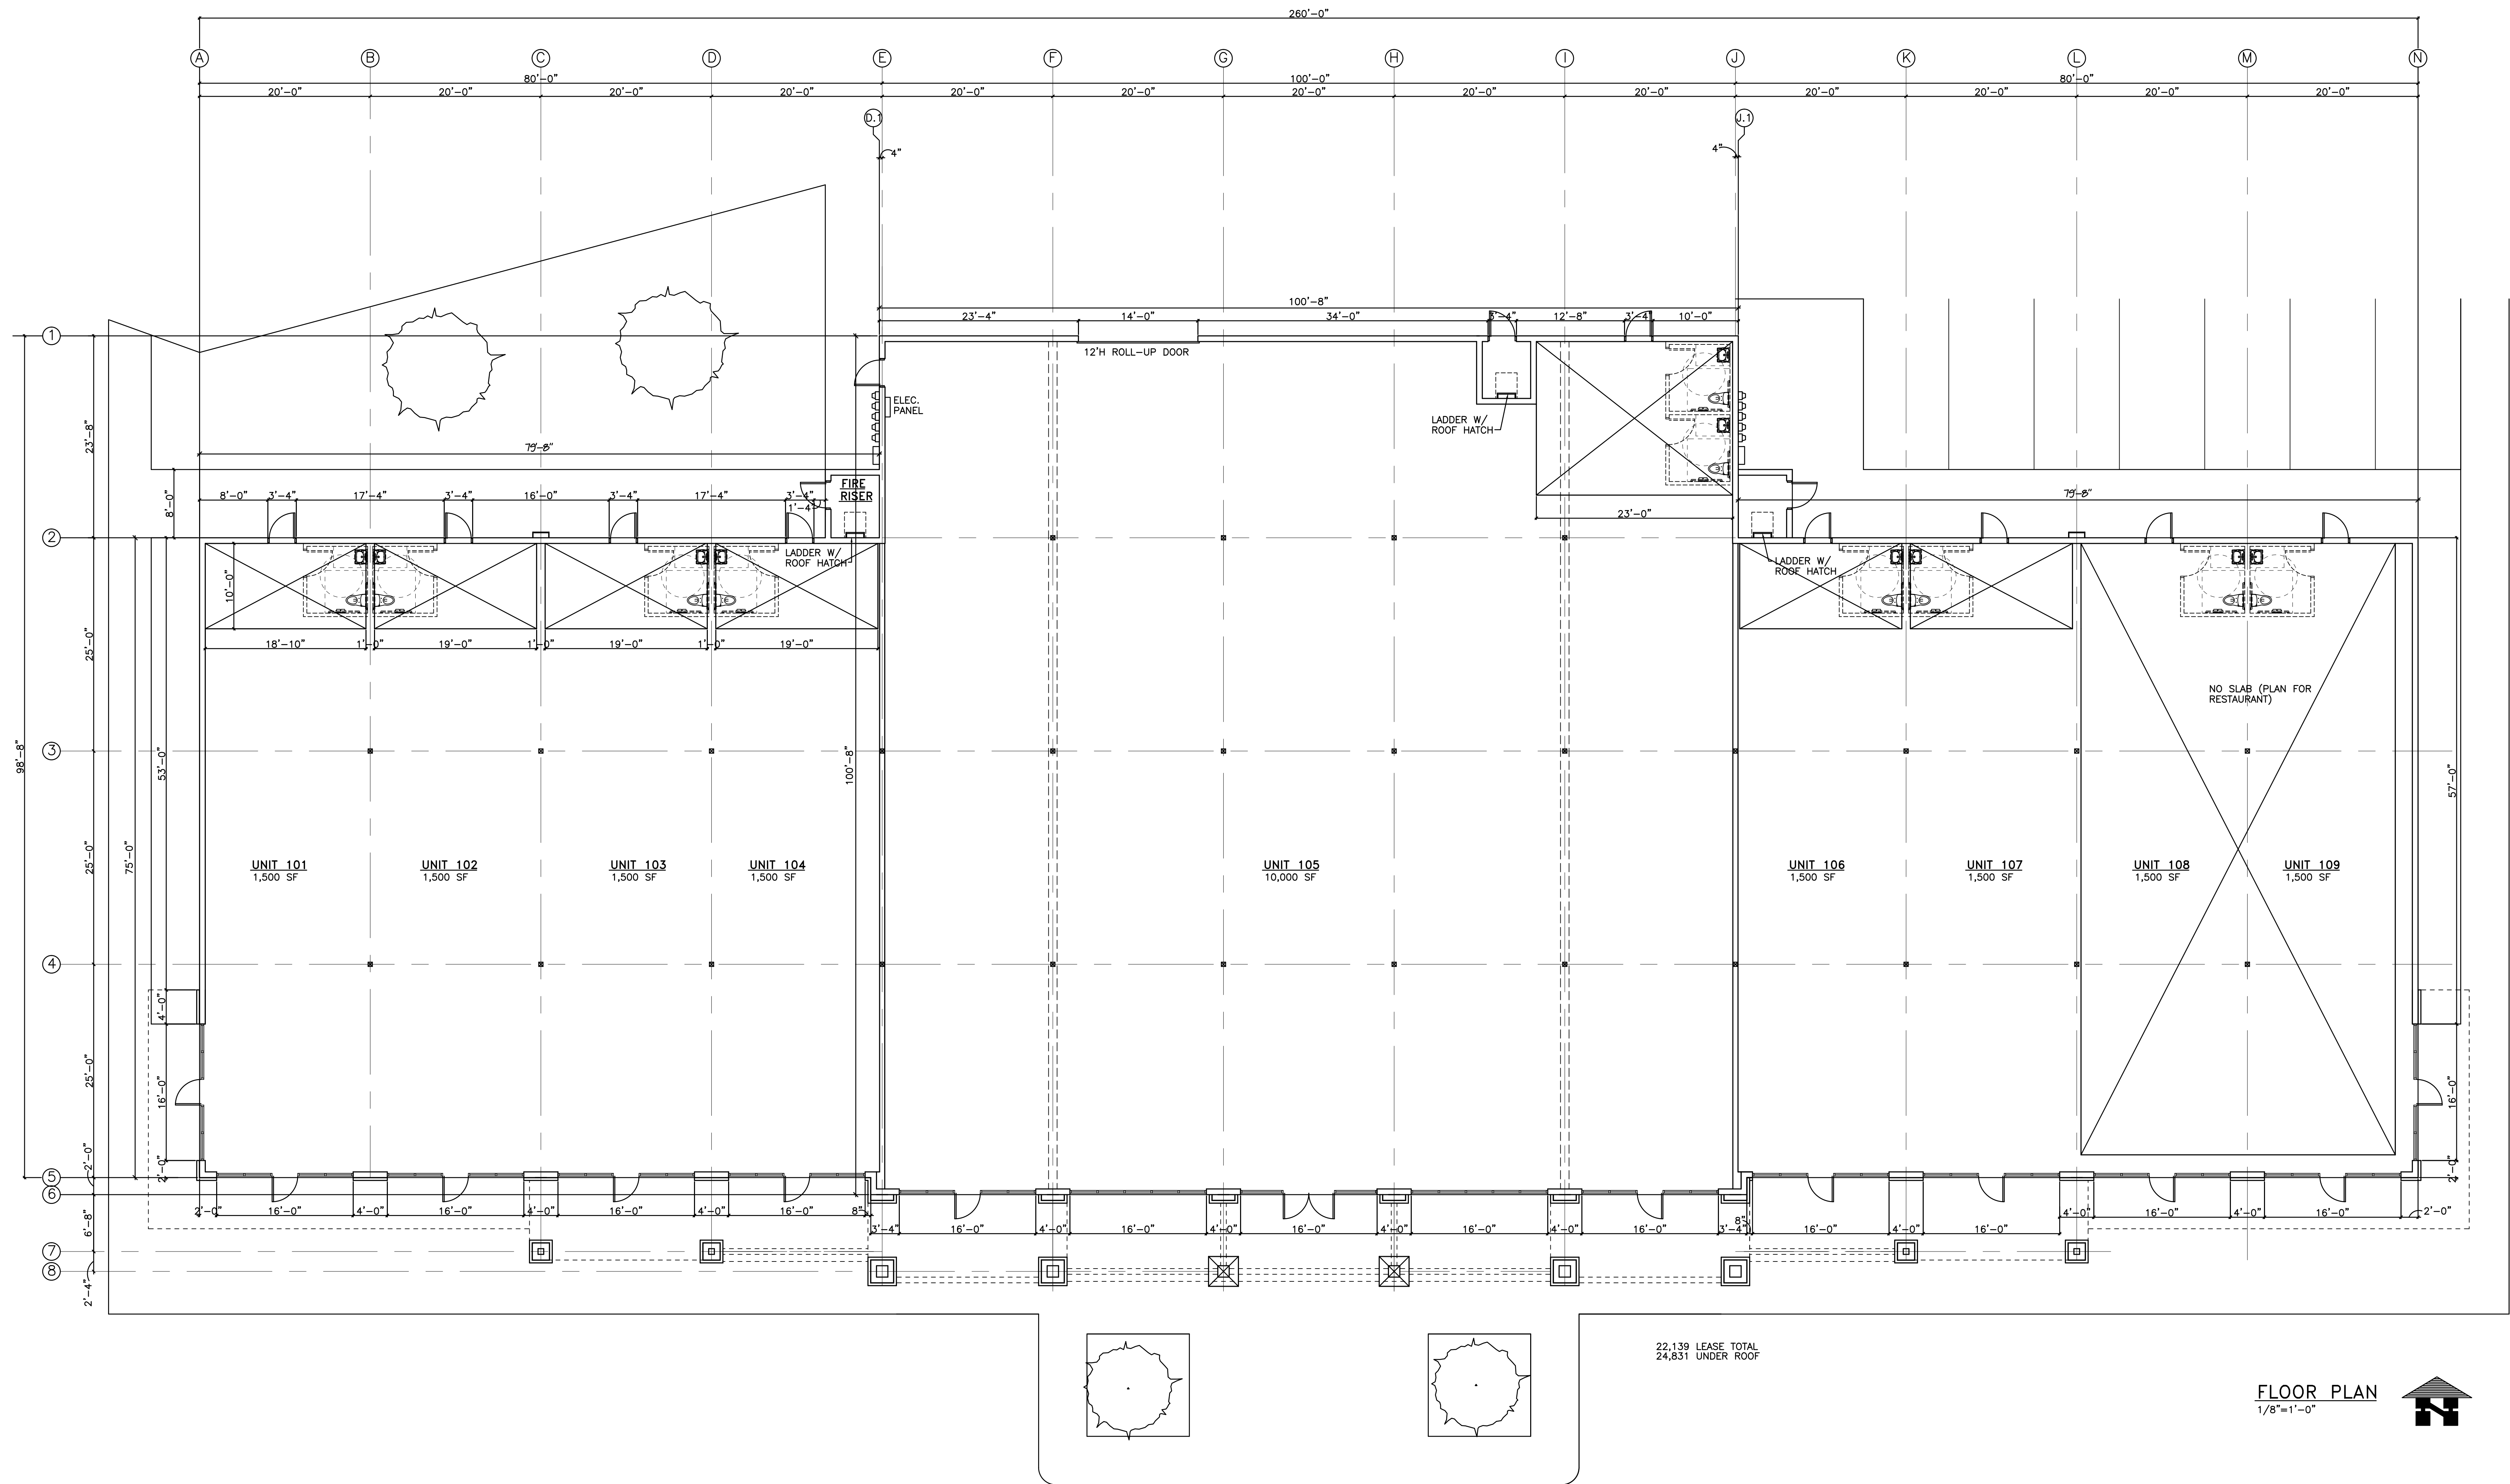

FLOOR PLAN
1/8"=1'-0"

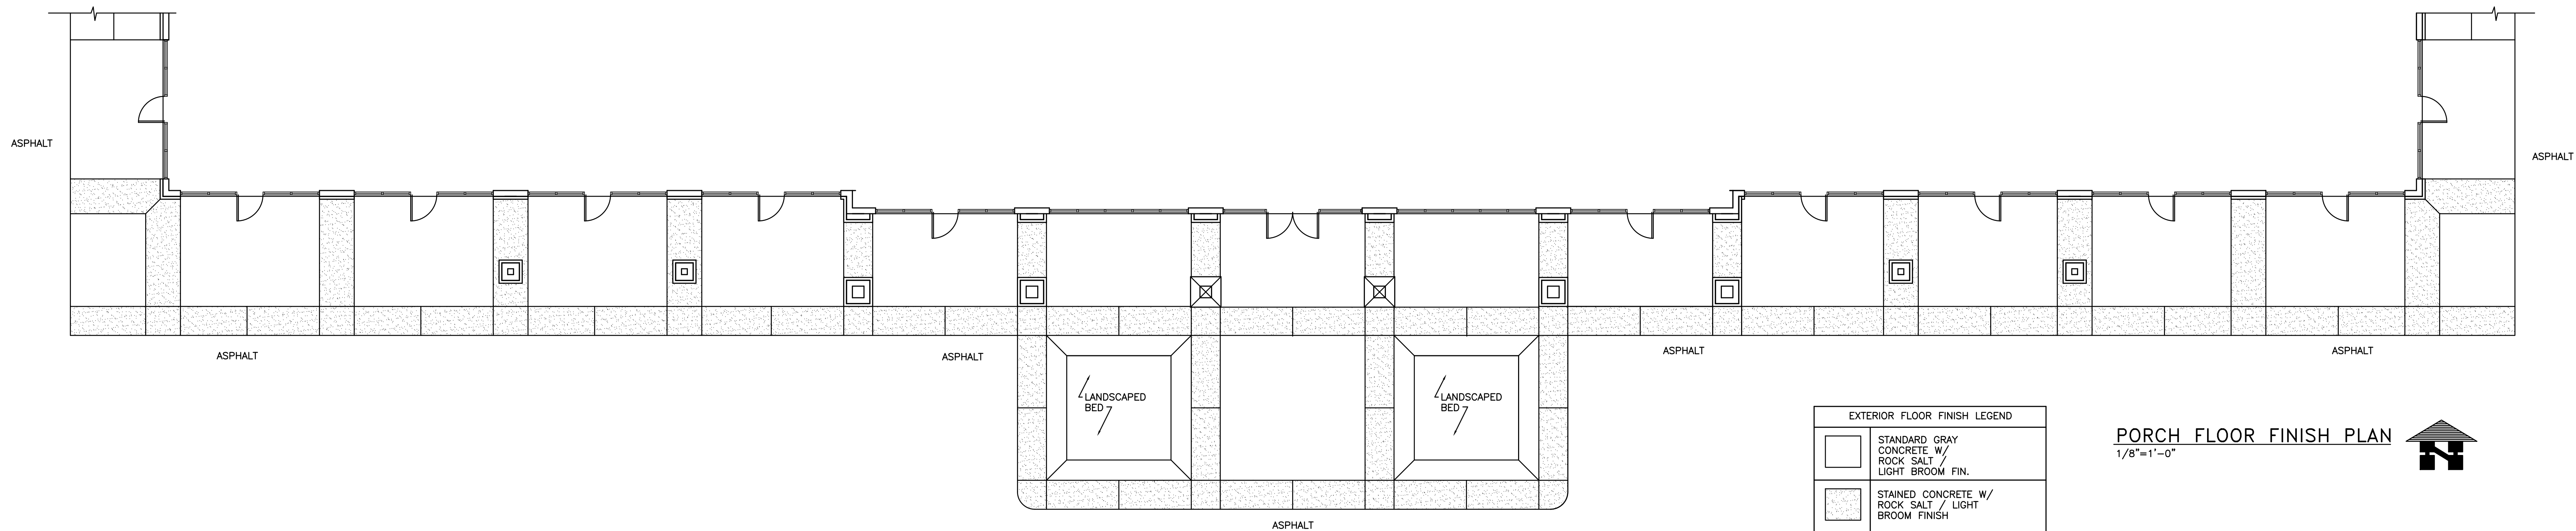

EXTERIOR FLOOR FINISH LEGEND	
[Symbol]	STANDARD GRAY CONCRETE W/ ROCK SALT / LIGHT BROOM FIN.
[Symbol]	STAINED CONCRETE W/ ROCK SALT / LIGHT BROOM FINISH

PORCH FLOOR FINISH PLAN
1/8"=1'-0"