


FILED FOR RECORD

'91 APR 11 AM 10 29

FRED A. SMITH
R. M. C.
ORANGEBURG, CO., S.C.

692 91

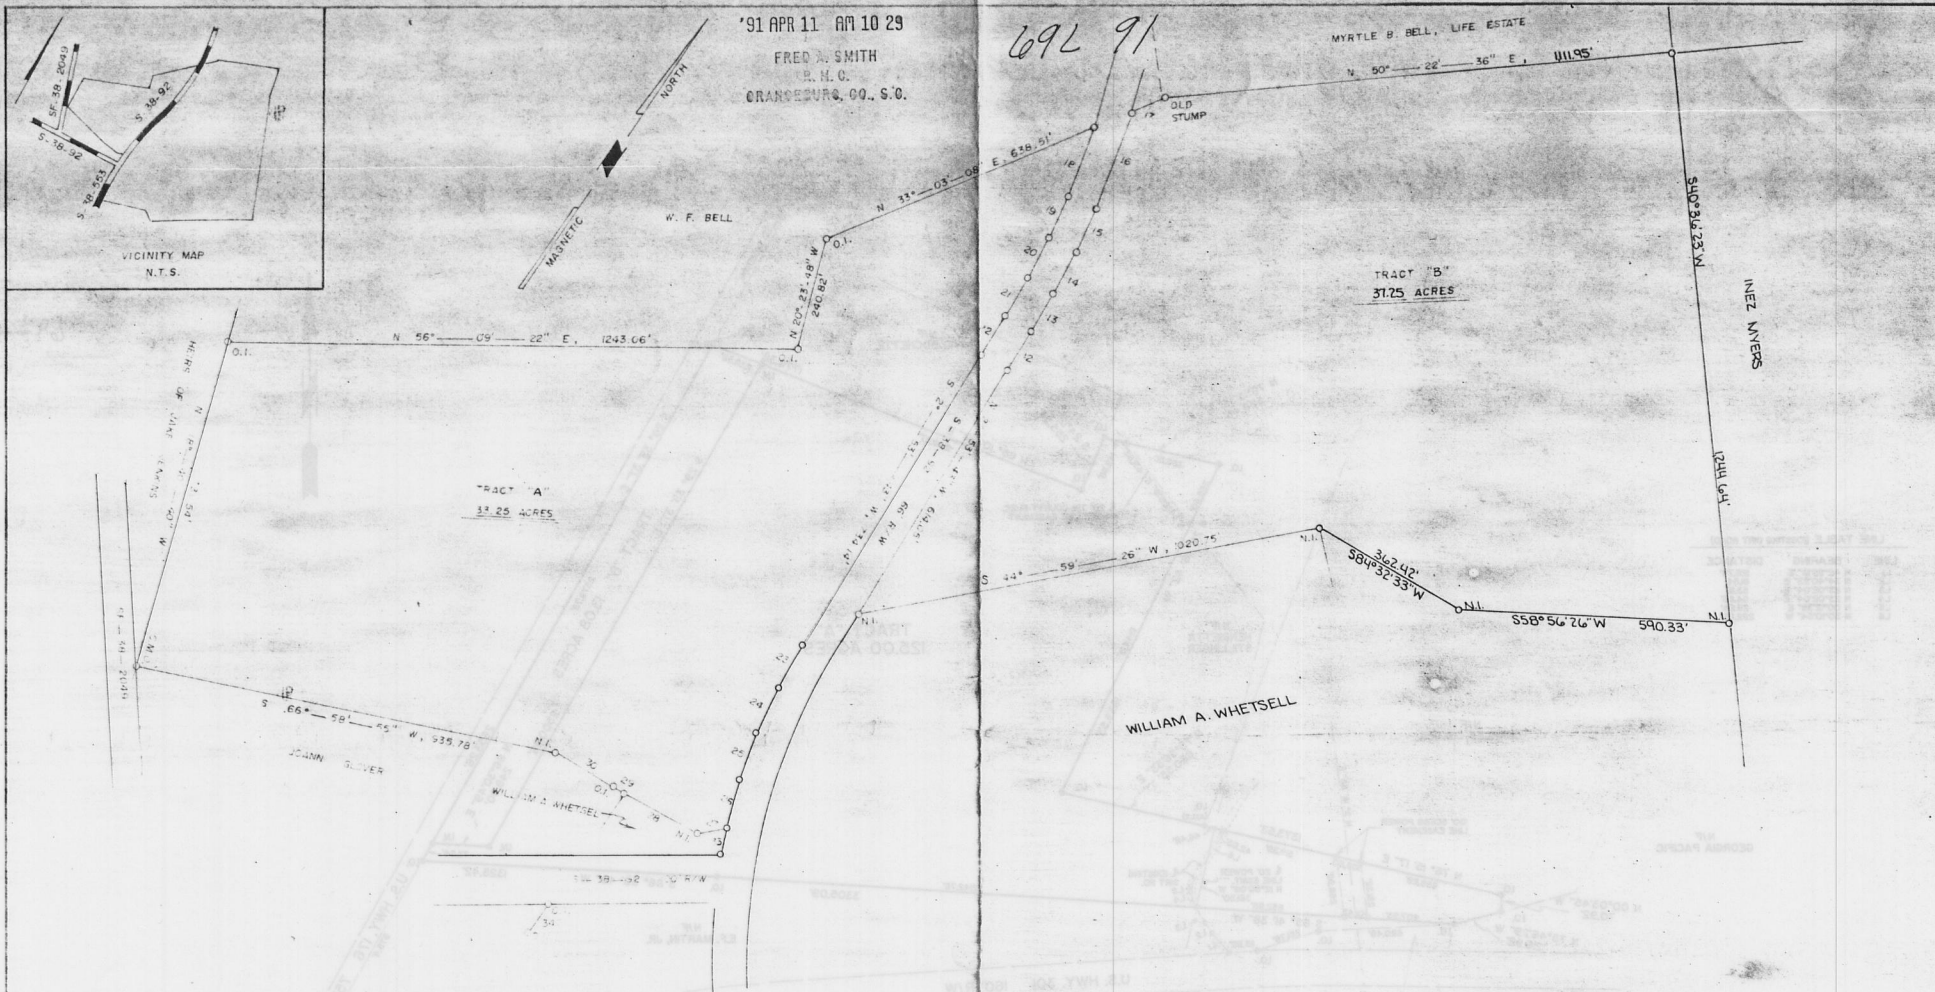

BEARING	DISTANCE	BEARING	DISTANCE
12 = N 03°-02'-27" W	99.72'	18 = S 12°-50'-33" E	158.15'
13 = N 03°-13'-36" W	94.99'	19 = S 08°-39'-12" E	101.89'
14 = N 05°-42'-46" W	104.58'	20 = S 05°-42'-30" E	101.44'
15 = N 08°-39'-53" W	106.00'	21 = S 03°-13'-36" E	93.43'
16 = N 12°-50'-36" W	224.49'	22 = S 03°-02'-14" E	99.46'
17 = N 33°-03'-08" E	73.19'	23 = S 04°-42'-28" E	106.49'
		24 = S 09°-35'-44" E	105.94'
		25 = S 14°-41'-53" E	107.29'
		26 = S 20°-06'-53" E	106.96'
		27 = S 39°-23'-02" W	70.45'
		28 = S 84°-13'-29" W	175.99'
		29 = S 84°-13'-29" W	36.61'
		30 = S 86°-49'-22" W	143.80'

W. H. DENNIS, a registered surveyor of the state of South Carolina, do hereby certify that I have surveyed the property shown herein, that this plat shows the true dimensions of the property, that all necessary markers have been installed, that the precision is 1/25,000, and the area was determined by the U.S. G.S.

William H. Dennis
REG. WILLIAM H. DENNIS NO. 10035



REVISIONS			PLAT OF 70.5 ACRES	
NO.	DATE	BY	SURVEYED AT THE REQUEST OF	
1			STEVE DOUGLAS GORE	
2			EAST COW CASTLE TOWNSHIP	
3			ORANGEBURG COUNTY, SOUTH CAROLINA	
4			DRAWN BY	SCALE
5			DAH	1" = 200'
6			CHECKED	DATE
7			WHO	3/8/1991
8			DRAWING NO.	
PO. BOX 575-MONCKS CR. S.C. 29445				

