


other lands of  
John M. Brabham, E.C. Carter Jr. & W.J. Carter

William S. Bonds &  
Alexander Karsis  
plot in Book  
2-35 pg. 483.

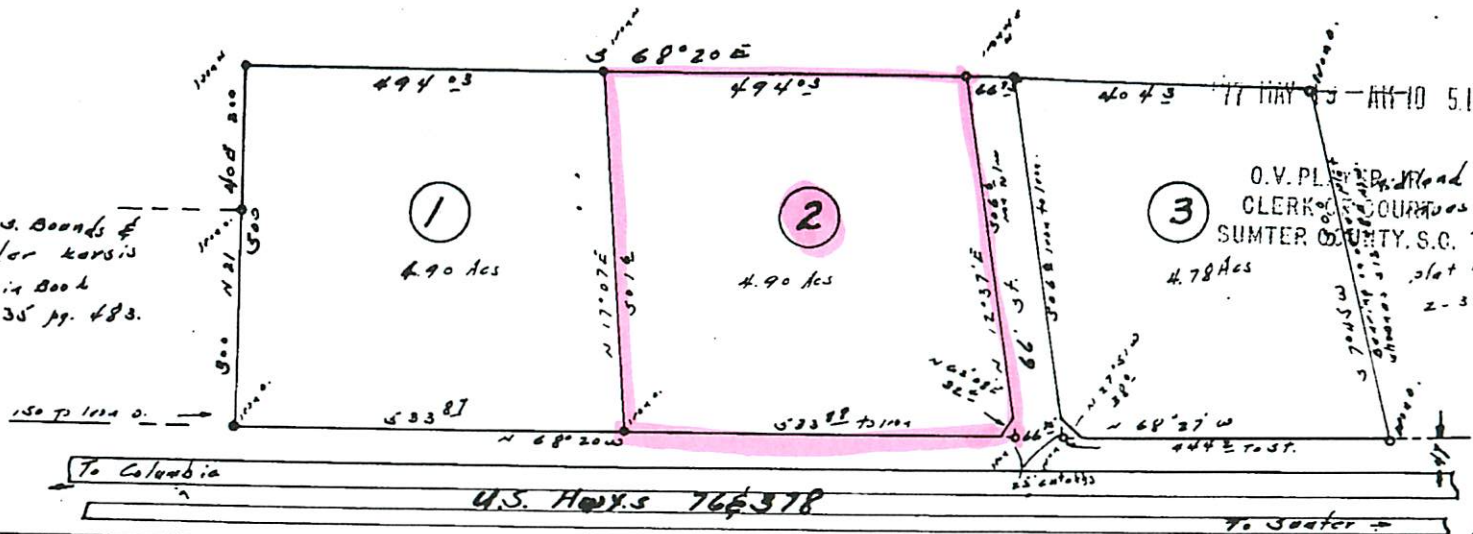

O.V. PL...  
CLERK OF COURTS  
SUMTER COUNTY, S.C.  
plot 0002  
2-39 pg. 316



Record Final

APPROVED  
SUMTER CITY - COUNTY  
PLANNING COMMISSION

William B. Farley  
ASSISTANT PLANNER

DATE MAY 19, 1977

South Carolina Sumter County Stateburg Twp.  
The above plot represents 3 lots on U.S. Hwy 76 & 378 cut from an  
86 <sup>8</sup>/<sub>15</sub> ac. tract shown on a plot in book 2-36 pg. 268. These tracts  
are owned by  
E.C. Carter Jr., William J. Carter & John M. Brabham.

Scale 1" = 200'

File No. 77-56

Surveyed May 18, 1977  
H.S. Willson, P.L.S.

Tax Map No. XJ 8127