


Feb 11, 2015, 1:08pm I:\dwg\projects\2014\021401\14172\CONCEPTUAL.dwg

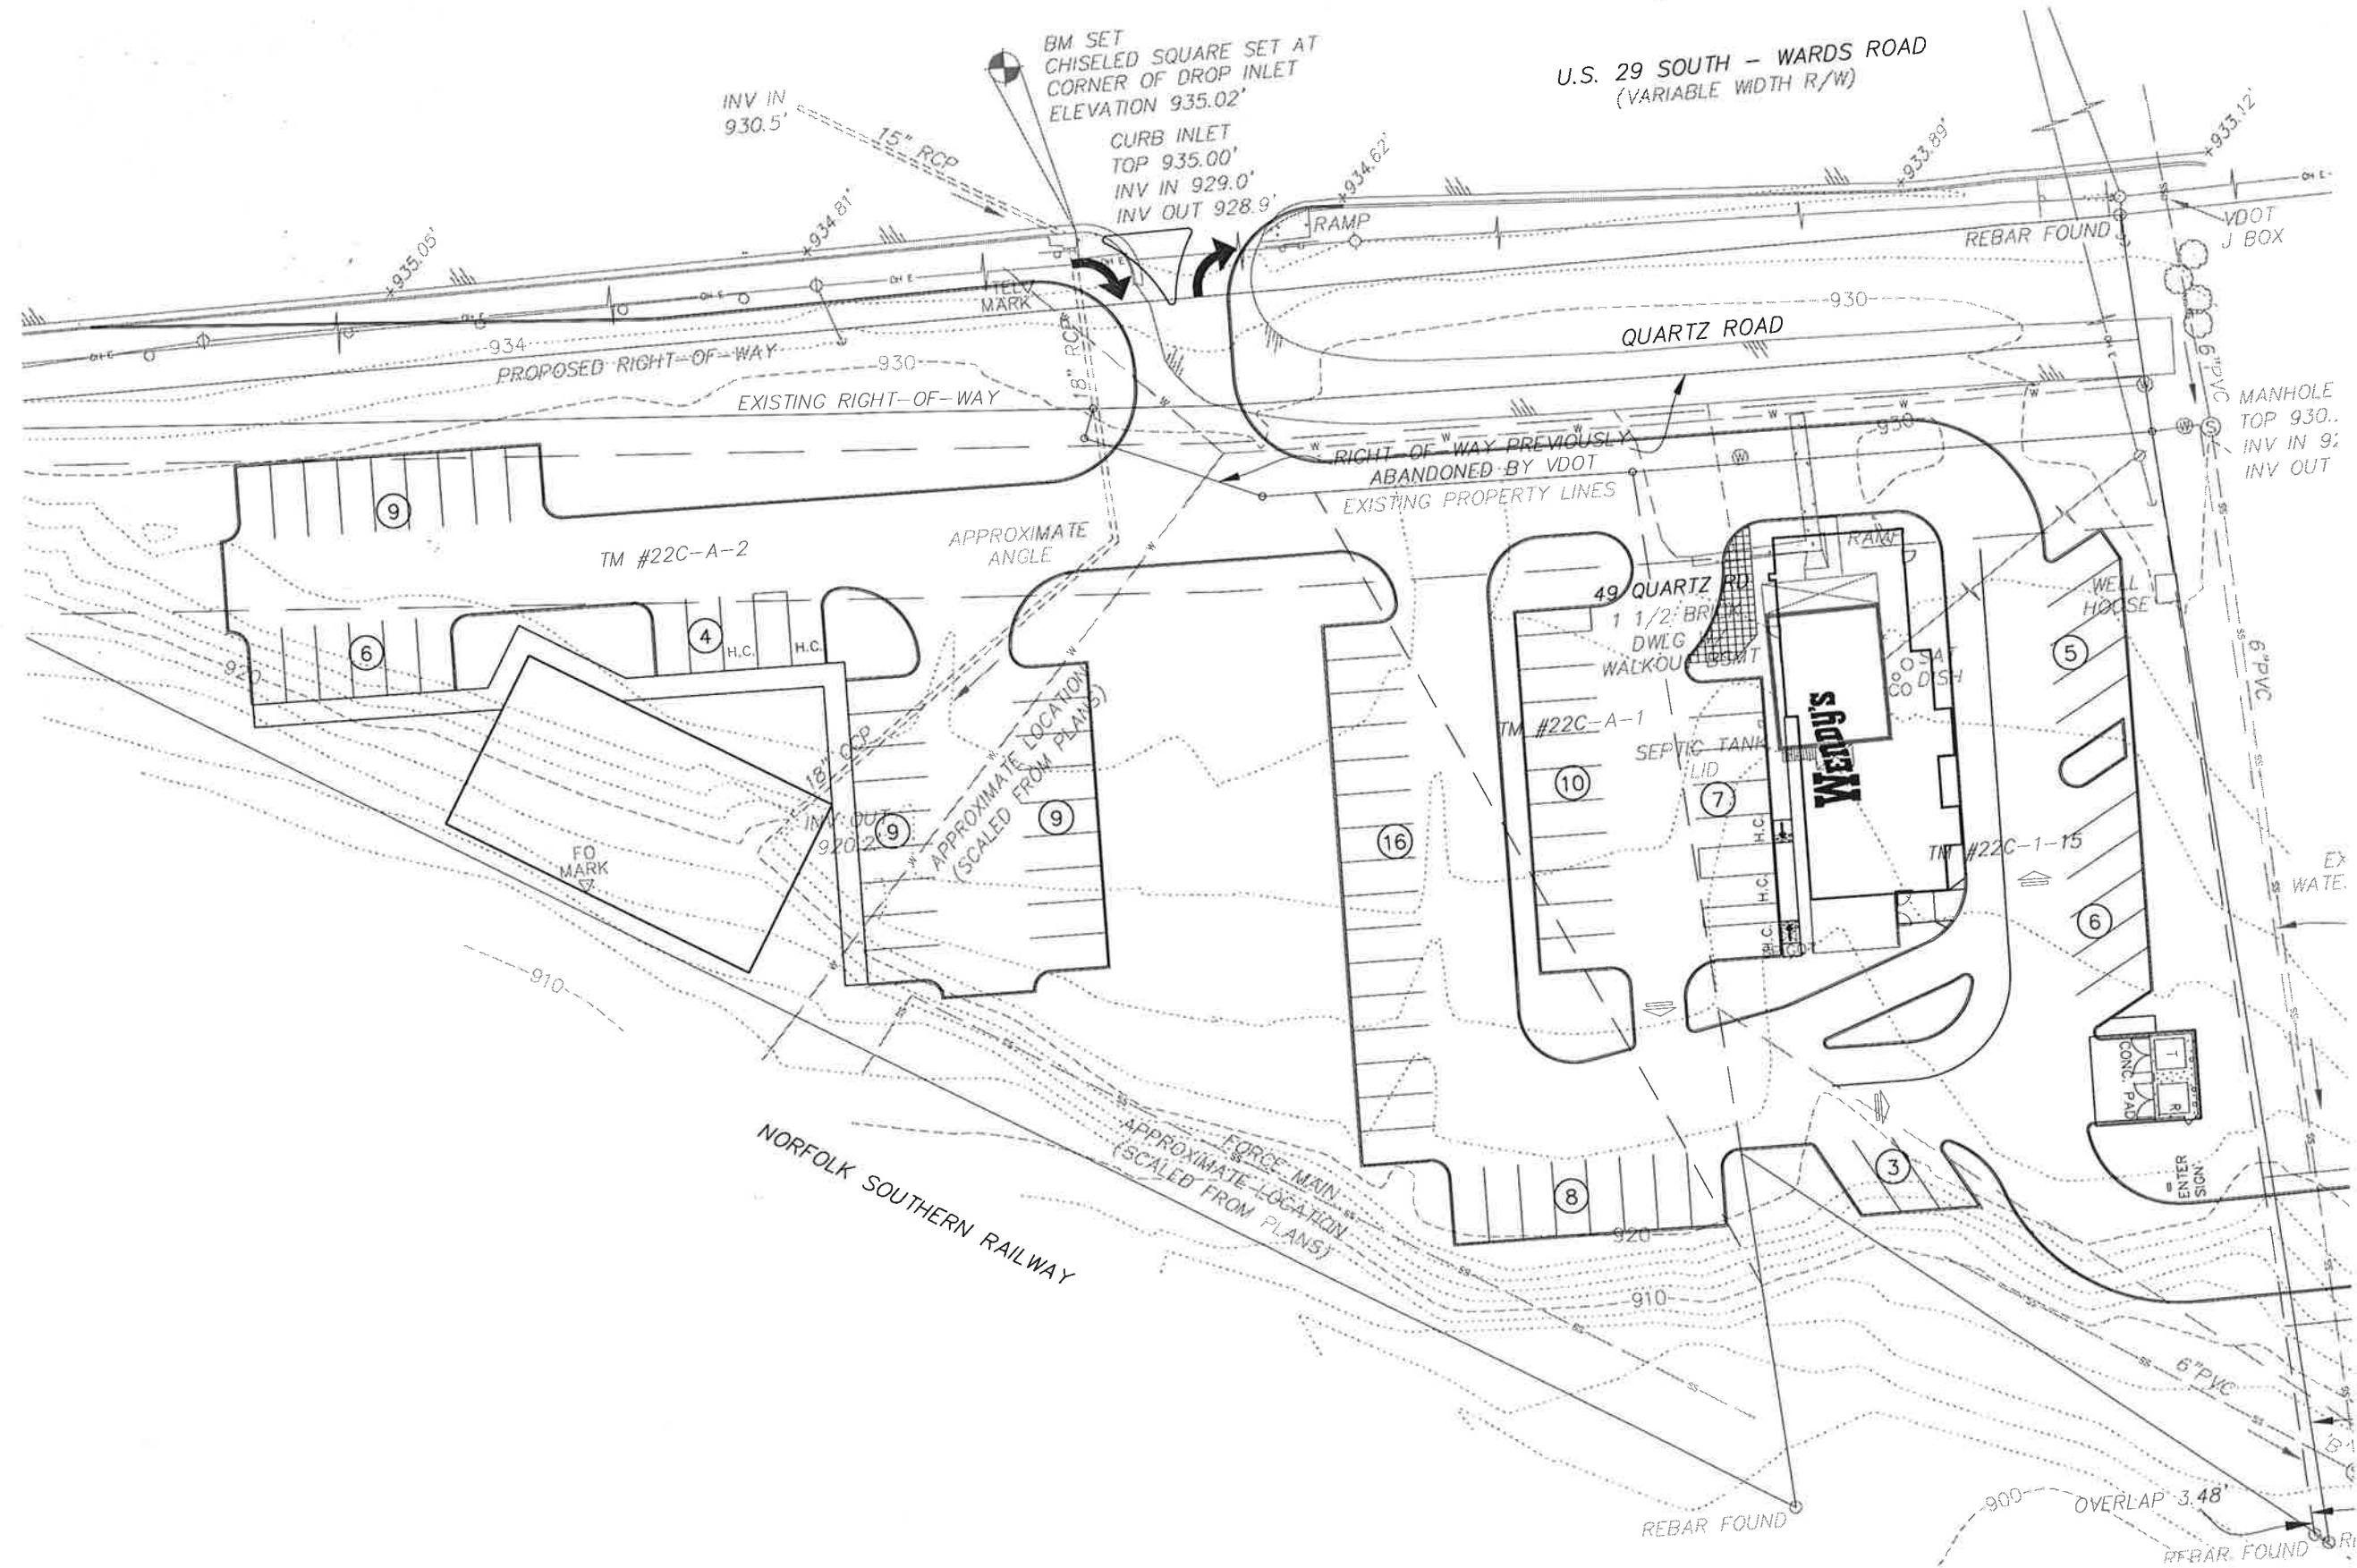

ENGINEERING SURVEYING PLANNING
HURT & PROFFITT
 INCORPORATED
 2524 LANGHORNE ROAD
 LYNCHBURG VA 24501
 800.242.4906 TOLL FREE
 434.847.7796 MAIN
 434.847.0047 FAX

CONCEPTUAL PLAN
 FOR
HARTLESS PROPERTY - US 29 SOUTH
 CAMPBELL COUNTY, VIRGINIA

PROJECT NO. _____
 G.L. NO. _____
 FILE NO. _____
 DATE: 7/7/2014
 DRAWN BY: PSB
 CHECKED BY: PSB

PRELIMINARY

HURT & PROFFITT

SHEET NO.
1 OF 1