


GARLAND, TX #0703
SERVED - (REQ'D) 32

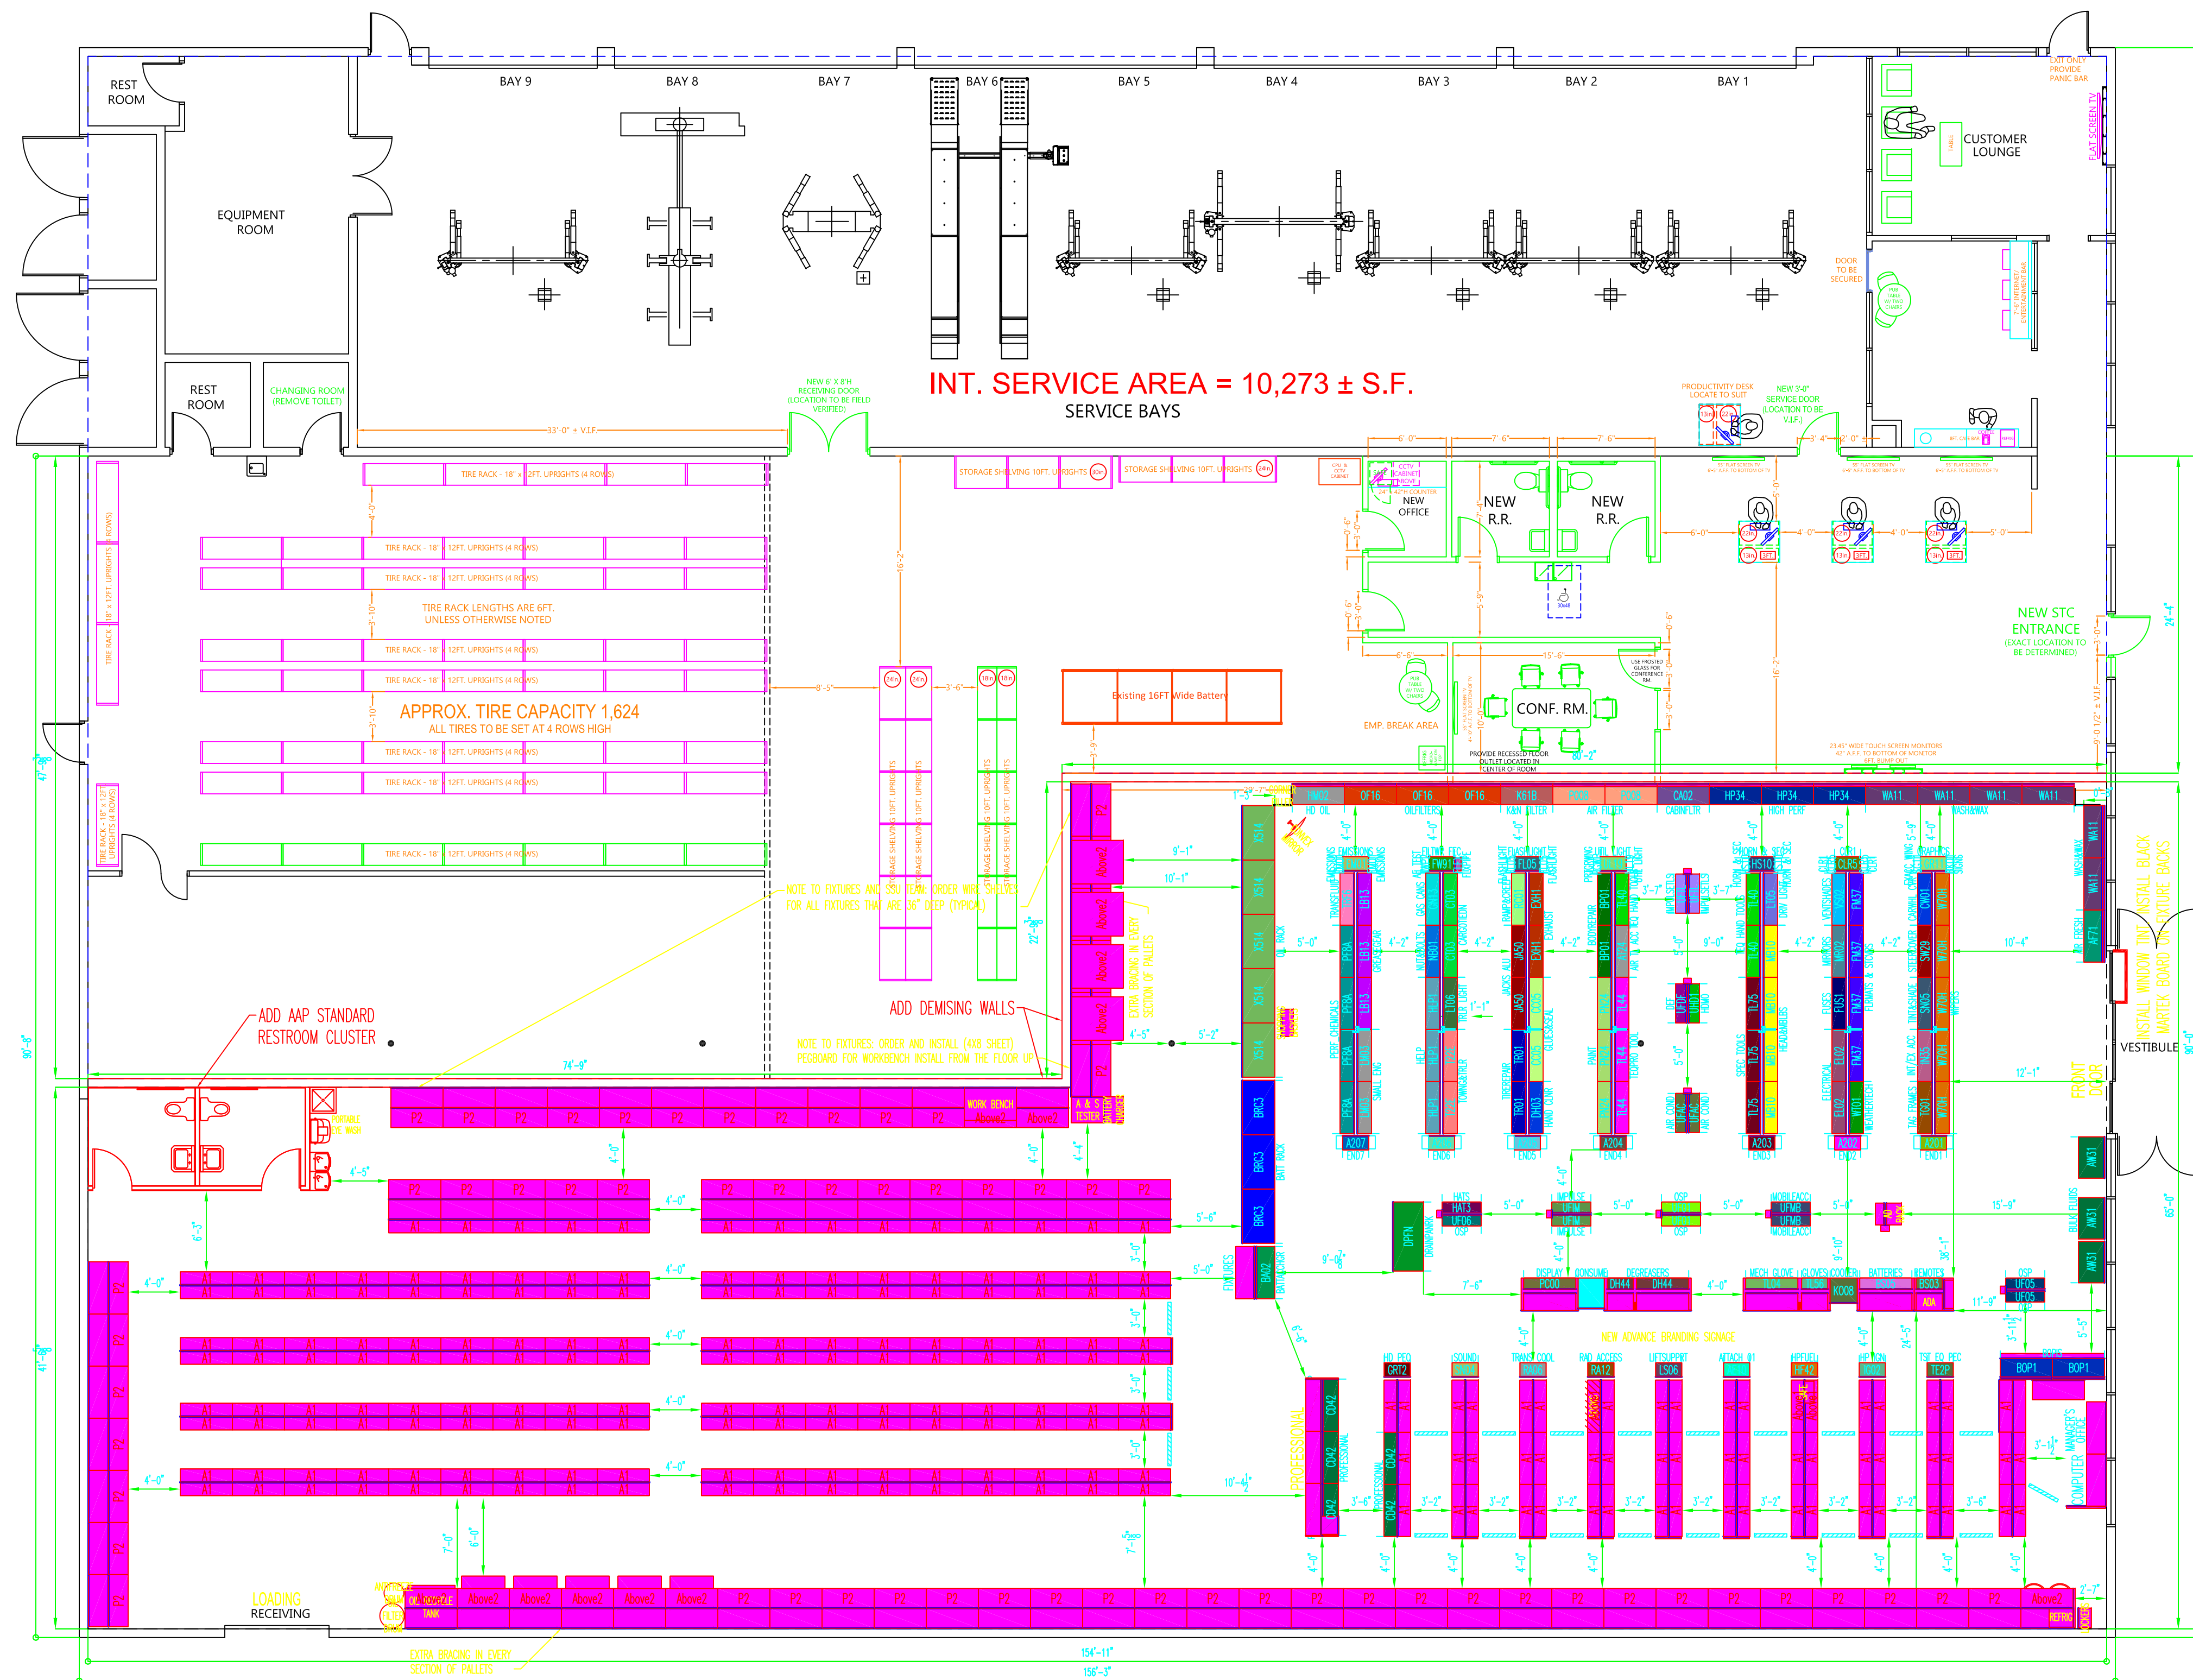

Bedroom P00
B001 - BUS CUP
C031 - SOAL FUS
COOR - DREZ
EL10 - ELECT #
EL14 - ELECT #
F001 - FRESH
OP50 - NEWCOA
T240 - TOWEL
T020 - LOAN TO

[illegible]

SQ. FT. INFORMATION
RETAIL -
STOCK -
SERVICE -

INSIDE AREA -
OUTSIDE AREA -

PEPBOYS
AUTO

GARLAND, TX **STORE #0703**

DRAWING INFORMATION	
File No.	0703
Date:	08/10/21
Drawn by:	T.T.
Approved by:	
Scale:	1/8" = 1"
Drawing Title	
FIXTURE PLAN	
File Name	Rev.
0703	D

