




VICINITY MAP
(NOT TO SCALE)

NIMITZ DRIVE (SIDE)



EAST SHANNON LANE (SIDE)

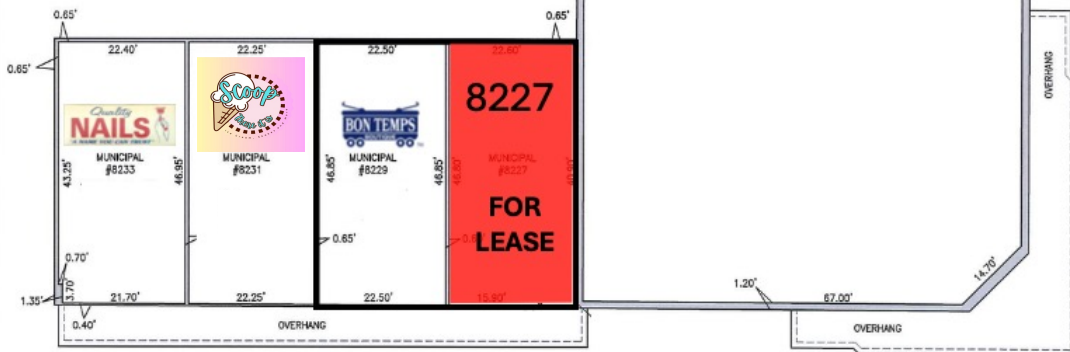

HALSEY DRIVE (SIDE)

JEFFERSON HIGHWAY

"THIS IS NOT A BOUNDARY SURVEY."


EXHIBIT TO SHOW
SQUARE FOOTAGE OF
MUNICIPAL NOs. 8225-8233
JEFFERSON COLONIAL ESTATES
CITY OF HARAHAN
JEFFERSON PARISH, LOUISIANA

I CERTIFY THAT THIS SURVEY AND PLAT WAS PREPARED
BY ME OR BY THOSE UNDER MY DIRECT SUPERVISION.
MADE AT THE REQUEST OF:

PMG LEASING



P.O. BOX 790
METAIRIE, LA. 70004
(504) 834-0200

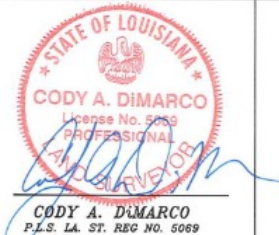

THE SERVITUDES AND RESTRICTIONS SHOWN ON THIS SURVEY ARE
LIMITED TO THOSE SET FORTH IN THE DESCRIPTION FURNISHED US AND
THERE IS NO REPRESENTATION THAT ALL APPLICABLE SERVITUDES
AND RESTRICTIONS ARE SHOWN HEREON. THE SURVEYOR HAS MADE
NO TITLE SEARCH OR PUBLIC RECORD SEARCH IN COMPILING THE
DATA FOR THIS SURVEY.

THIS PLAT IS CORRECT AND IN ACCORDANCE WITH A PHYSICAL
SURVEY MADE ON THE GROUND UNDER THE DIRECTION OF THE
UNDERSIGNED AND DOES NOT COMPLY WITH THE REQUIREMENTS OF
LOUISIANA'S "STANDARDS OF PRACTICE FOR BOUNDARY SURVEYS"
FOR A CLASS "C" SURVEY.

DATE:	SCALE:	DRAWN BY:	CHECKED BY:	JOB NO.:
03-01-2023	1" = 20'	J.R.	C.A.D.	62649