


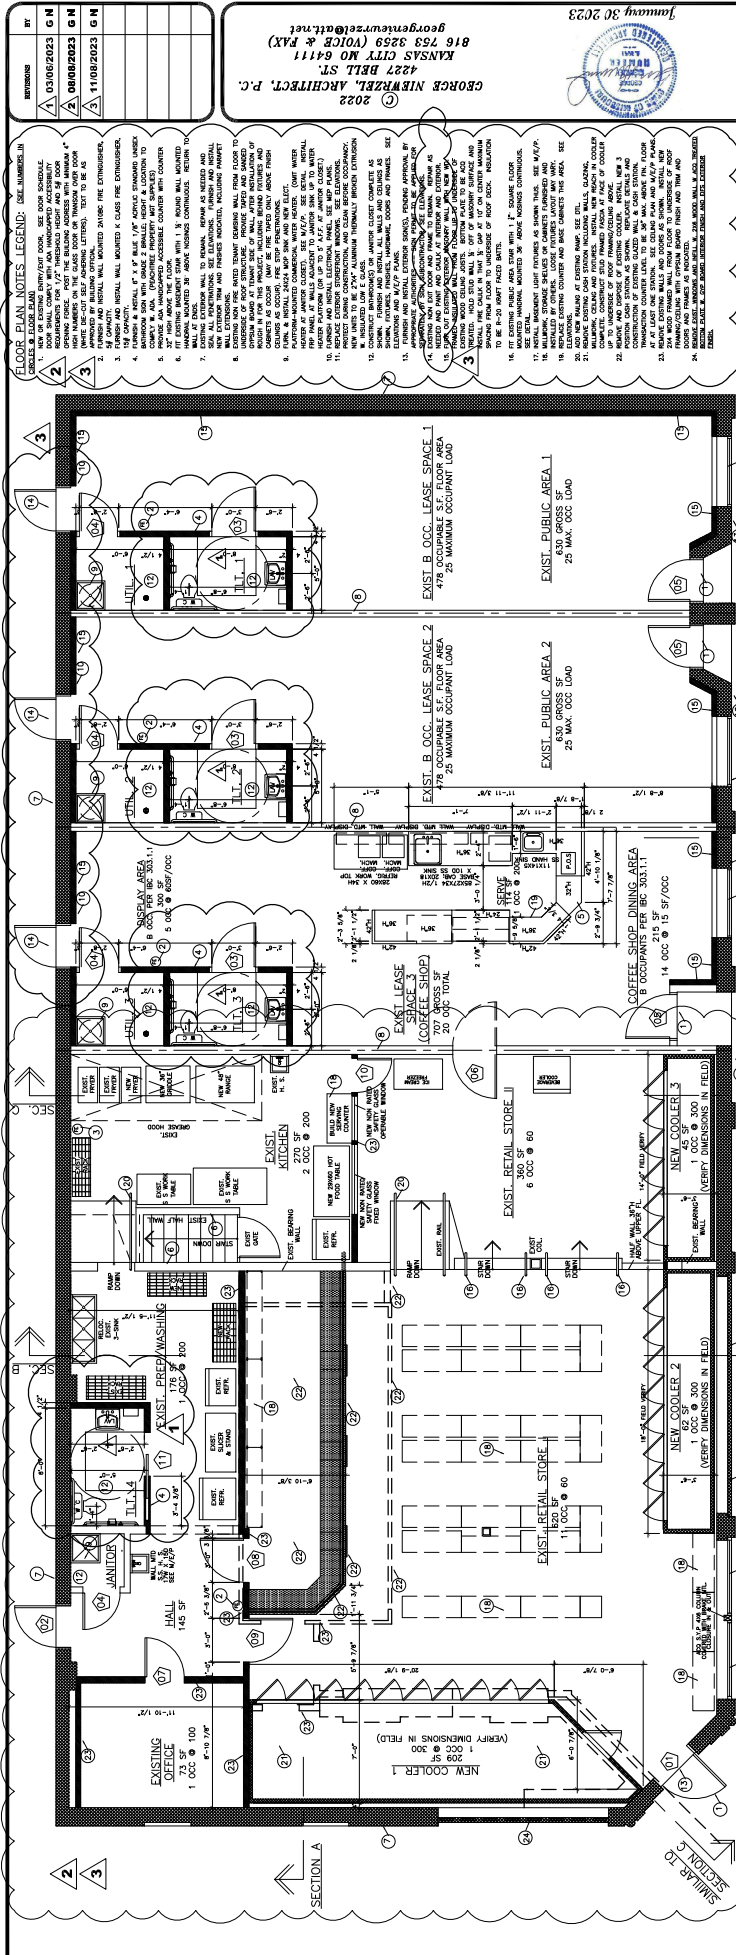

NOTE
CONTRACTOR SHALL VERIFY ALL MATERIALS, DIMENSIONS, DETAILS AND EXISTING FIELD CONDITIONS SHOWN ON THIS PLAN. ANY DISCREPANCIES SHALL BE CORRECTED PRIOR TO THE COMMENCEMENT OF WORK. THE CONTRACTOR SHALL BE RESPONSIBLE FOR OBTAINING ALL NECESSARY PERMITS AND APPROVALS FROM THE CITY OF KANSAS CITY, MO. 










