

THE STATE OF TEXAS, COUNTY OF DALLAS, BEFORE ME, the undersigned authority, on this day personally appeared _____, known to me to be the person whose name is subscribed to the foregoing instrument, acknowledged to me that he executed the same for the purposes and consideration therein expressed.

My commission expires _____.



NOTARY PUBLIC
STATE OF TEXAS

THE STATE OF TEXAS, COUNTY OF DALLAS, BEFORE ME, the undersigned authority, on this day personally appeared _____, known to me to be the person whose name is subscribed to the foregoing instrument, acknowledged to me that he executed the same for the purposes and consideration therein expressed.

My commission expires _____.



NOTARY PUBLIC
STATE OF TEXAS

THE STATE OF TEXAS, COUNTY OF DALLAS, BEFORE ME, the undersigned authority, on this day personally appeared _____, known to me to be the person whose name is subscribed to the foregoing instrument, acknowledged to me that he executed the same for the purposes and consideration therein expressed.

My commission expires _____.




NOTARY PUBLIC
STATE OF TEXAS

THE STATE OF TEXAS, COUNTY OF DALLAS, BEFORE ME, the undersigned authority, on this day personally appeared _____, known to me to be the person whose name is subscribed to the foregoing instrument, acknowledged to me that he executed the same for the purposes and consideration therein expressed.

My commission expires _____.




NOTARY PUBLIC
STATE OF TEXAS

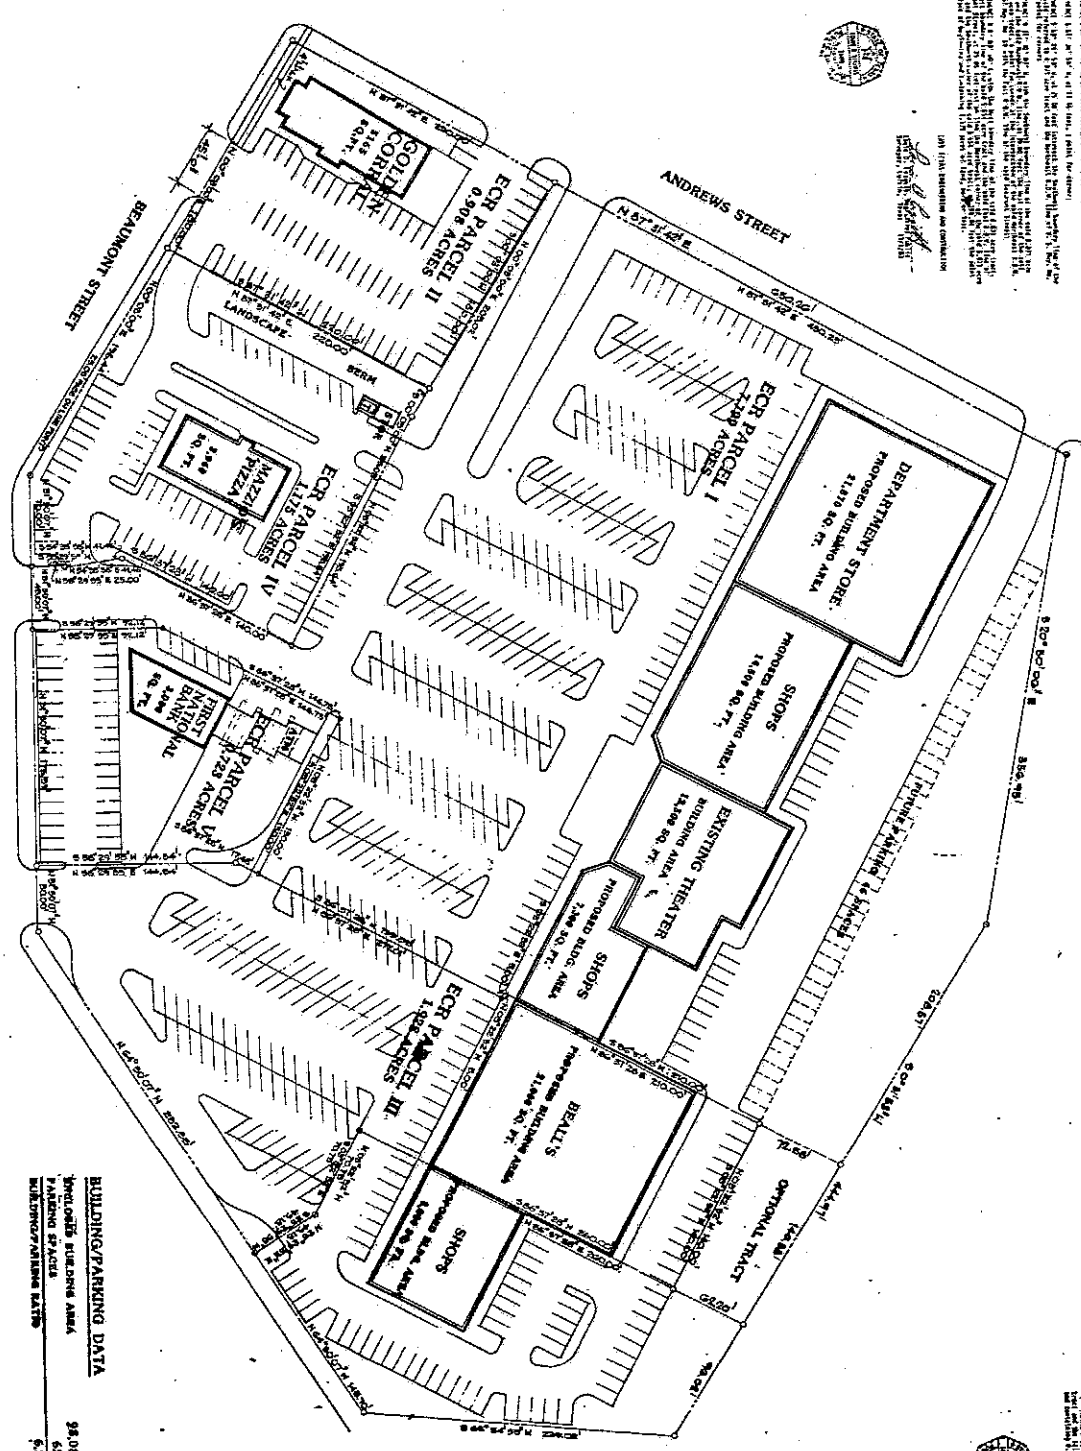

BUILDING/PARKING DATA

IMPROVED BUILDING AREA	98,080 SQ. FT.
PARKING SPACES	635
BUILDING/PARKING RATIO	637

SITE DEVELOPMENT PLAN

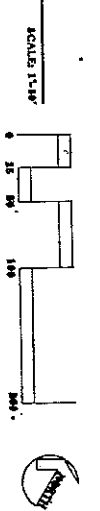

JACKSON SQUARE II SHOPPING CENTER
JACKSONVILLE TEXAS
GSV PROPERTIES DEVELOPERS

JOSLYN/ULTICAN PARTNERSHIP, L.P.
 ARCHITECTS
 207 E. FRANK LUFKIN, TEXAS 75001
 PLANNED SUITE 1 409/557-18

REVISIONS
 7 FEB 88 11 00 AM 03
 15 FEB 88 11 00 AM 03
 21 FEB 88 11 00 AM 03
 28 FEB 88 11 00 AM 03
 DATE: 1 MAR 88
 SHEET NO. 1 of 3
 PROJECT: 4457100
 NO. 0000000000