


CEDAR SPRINGS INDUSTRIAL PARK

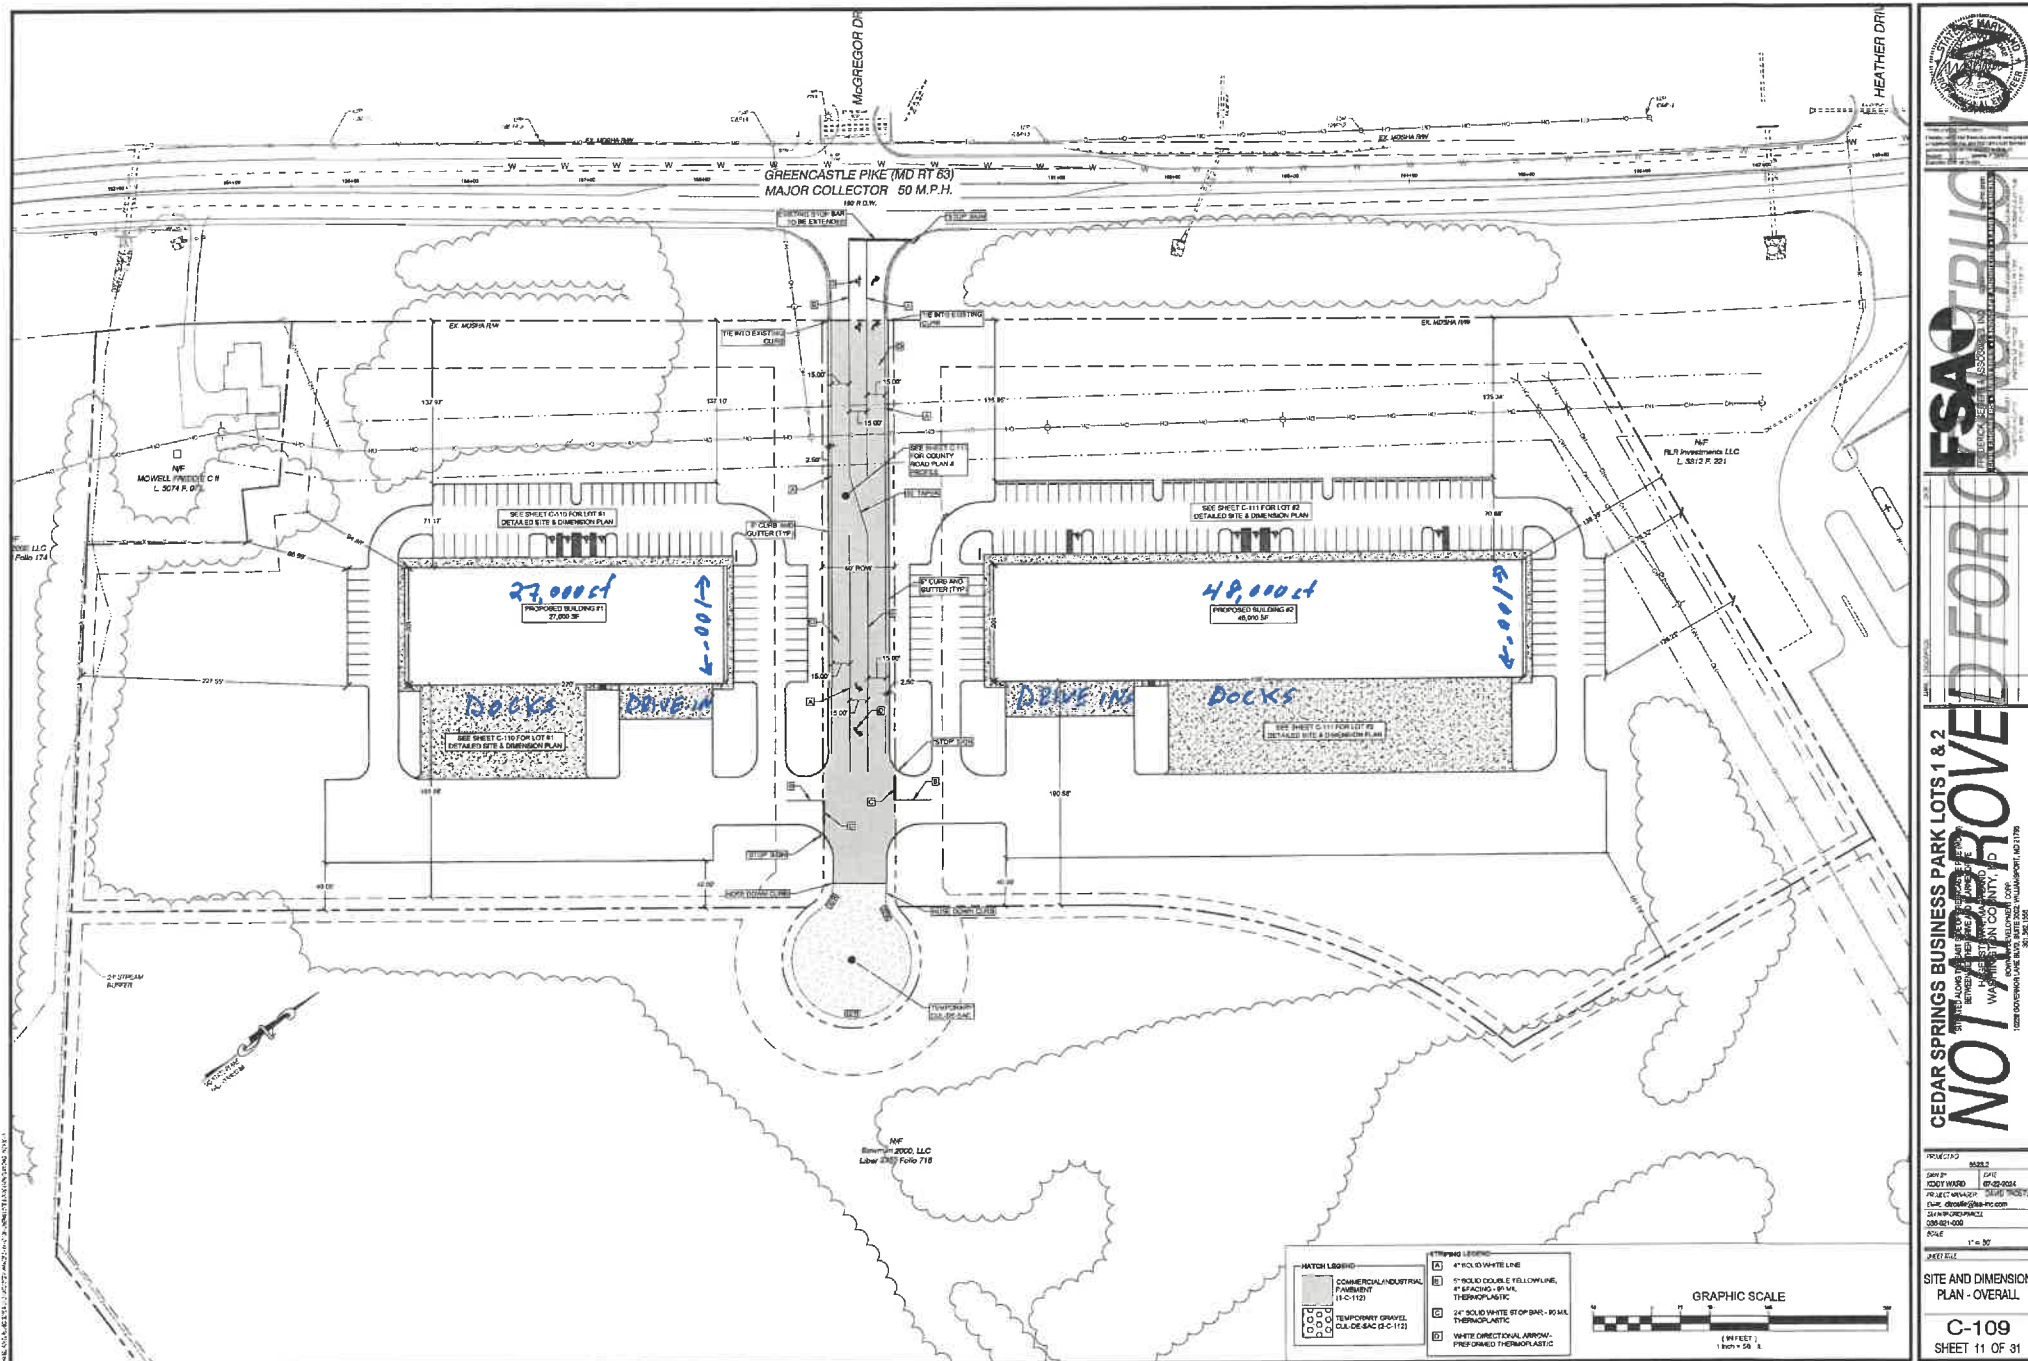

CEDAR SPRINGS BUSINESS PARK LOTS 1 & 2

SITE AND DIMENSION
PLAN - OVERALL

C-109
SHEET 11 OF 31