


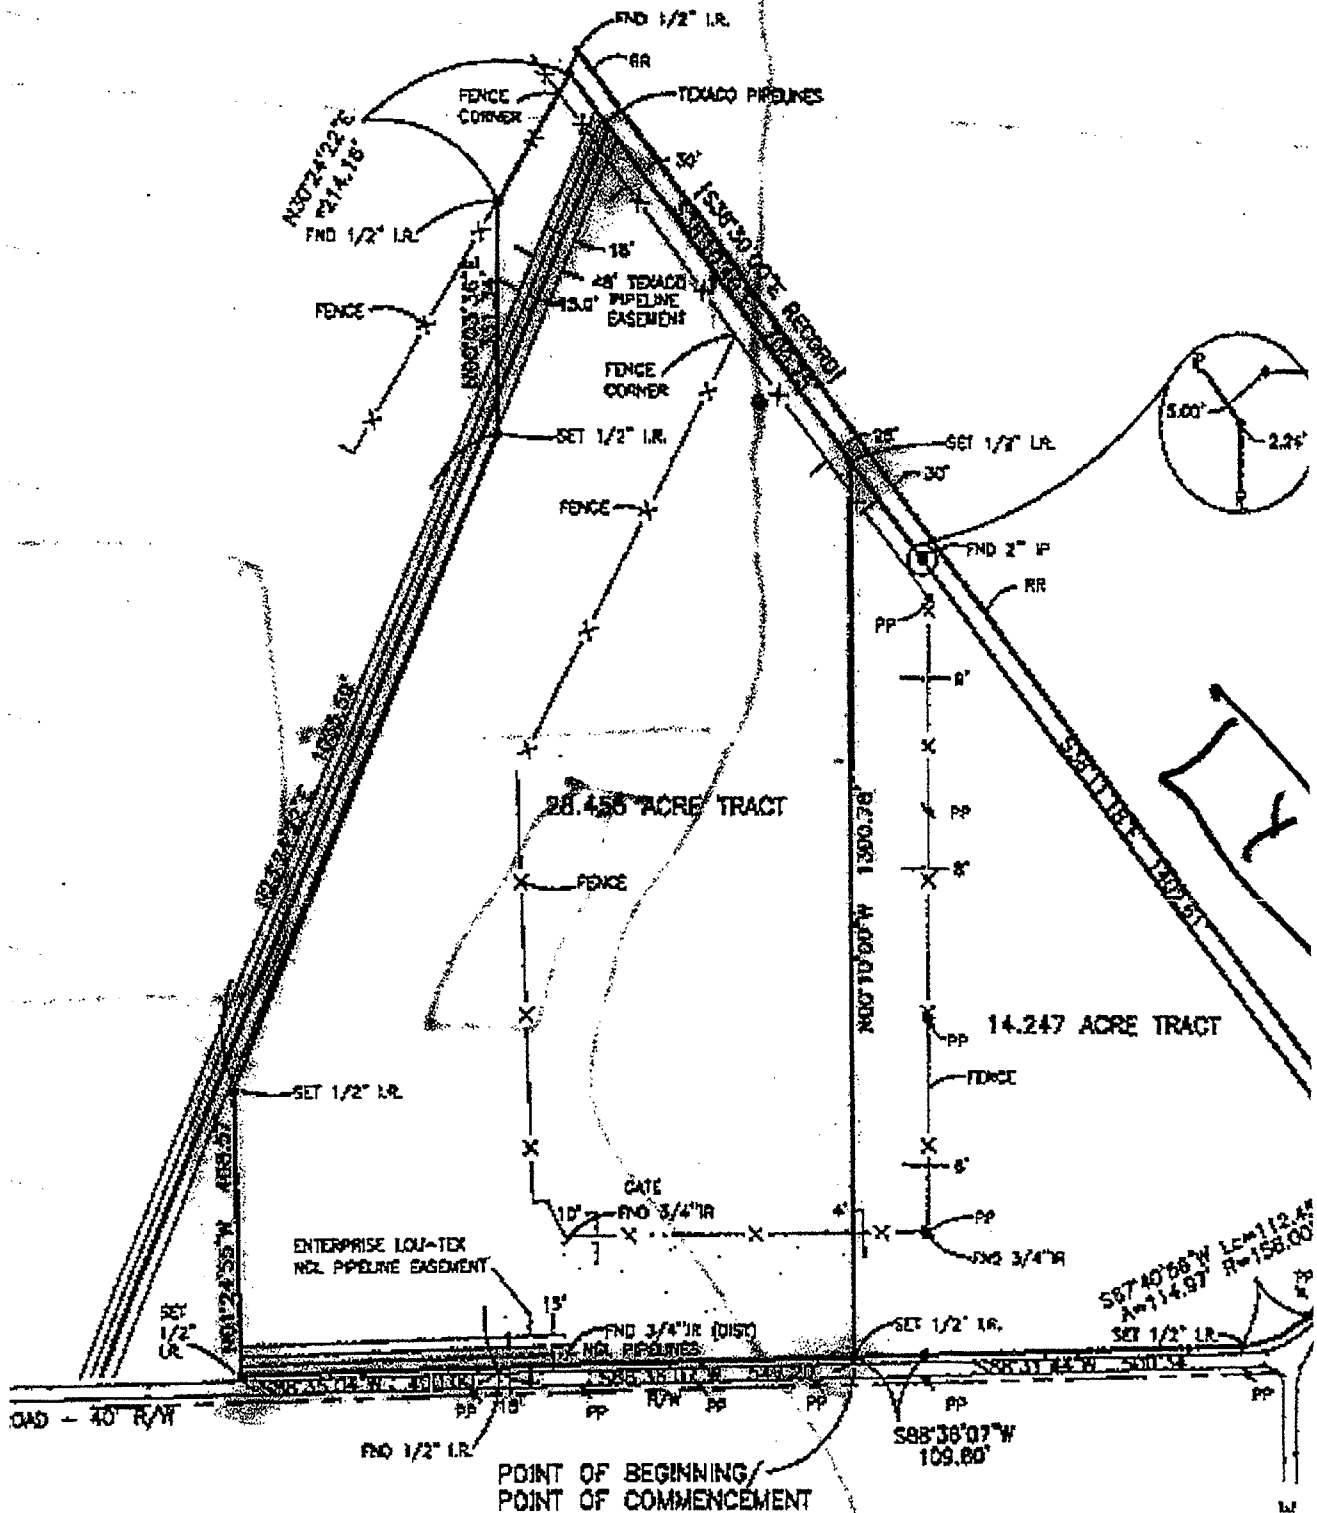

COMEAX ENGINEERING
ACTUAL LEGAL OWNERSHIP,
F WAY OR OTHER BURDENS
HAT FURNISHED
PRESENTATIVE.

ENTS AN ACTUAL
WITH THE
OF BOUNDARY
ACHMENTS EXIST
PROPERTY LINES,

THIS PROPERTY HAS BEEN DETERMINED TO BE LOCATED
IN ZONE X (OUTSIDE THE 500 YEAR FLOOD PLAIN)
INDICATED ON THE FLOOD INSURANCE RATE
MAPS FOR LAFAYETTE PARISH, LOUISIANA.
MAP NUMBER 2205500070 G
EFFECTIVE DATE 1-19-1996

BASIS OF BEARINGS: *PLAT SHOWING PROPERTY
TO BE ACQUIRED BY JOHNNY*FOCO 21,117 ACRE TRACT
(* PORTIONS OF TRACT NO. 2 & 10)*
PREPARED BY COMEAX ENGINEERING & CONSULTING,
PLAT DATED FEBRUARY 15, 2001