



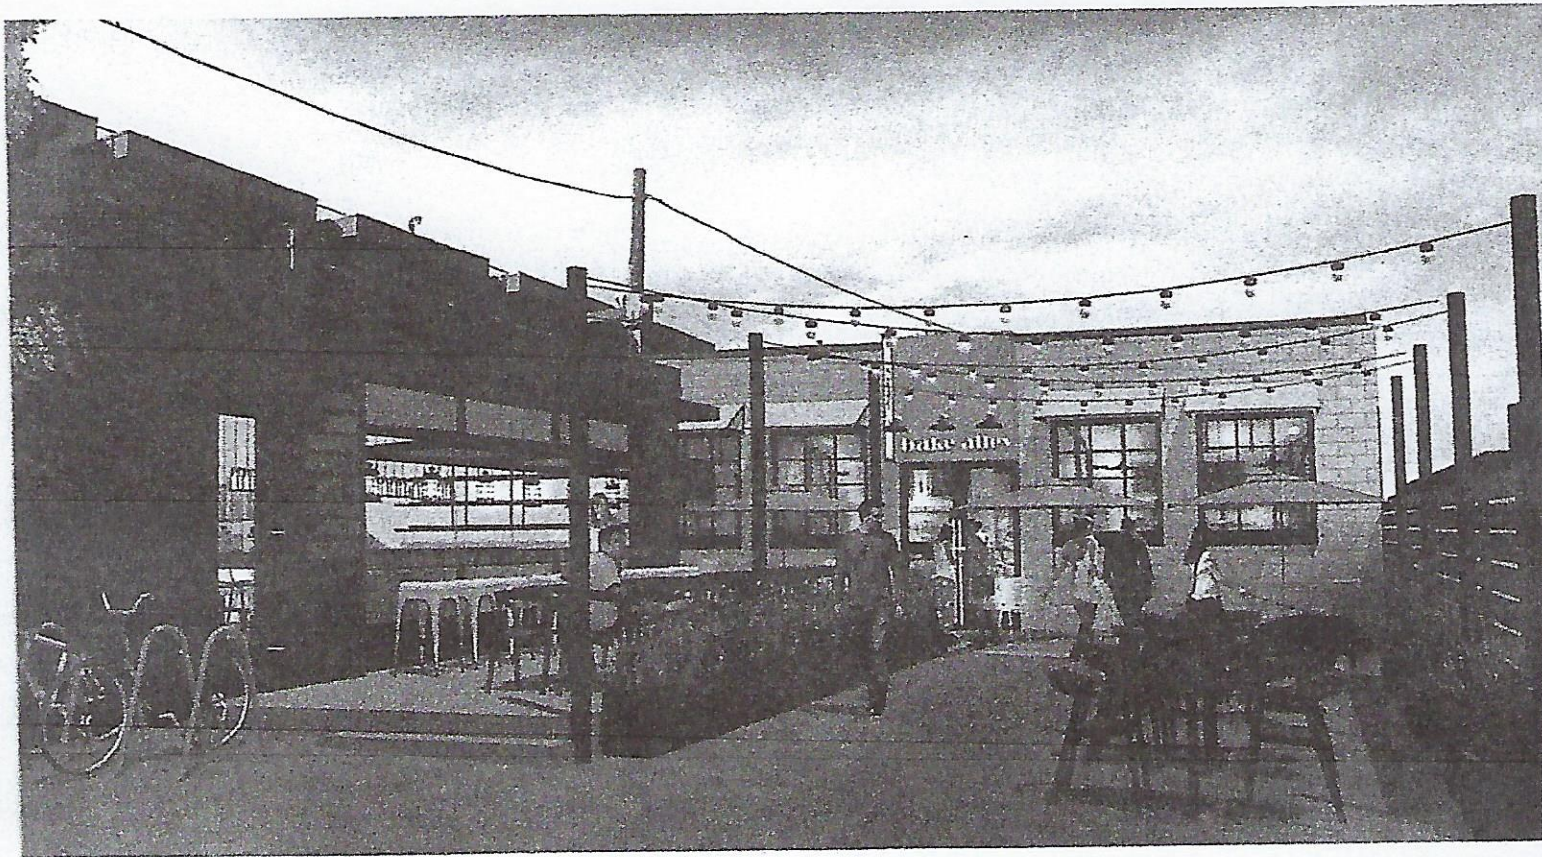


GRAPHIC STANDARDS


EXTERIOR ELEVATION IDENTIFICATION STRUCTURAL GRID

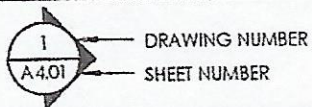


INTERIOR ELEVATION IDENTIFICATION

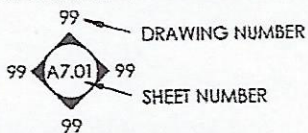


DETAIL IDENTIFICATION

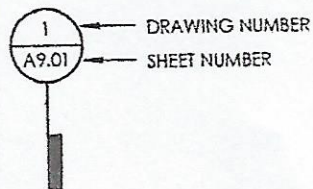


WALL SECTION IDENTIFICATION

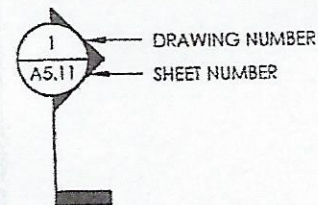

BUILDING SECTION IDENTIFICATION

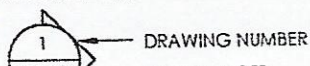


STRUCTURAL GRID

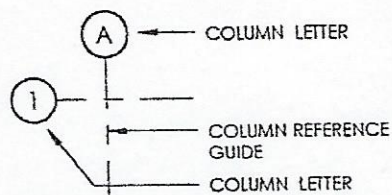


ELEVATION DATUM IDENTIFICATION




WINDOW IDENTIFICATION

 

KEYNOTE IDENTIFICATION

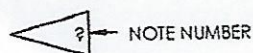

REVISION IDENTIFICATION

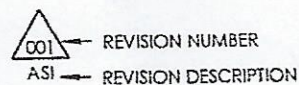

SECTION MATERIAL

BUILDING & CODE INFO

ZONING: U-MX-3

OCCUPANCY: B - BUSINESS

CONSTRUCTION TYPE(S): V - B

SPRINKLERED: NO YES

ALLOWABLE SQUARE FOOTAGE: EXISTING

ALLOWABLE BUILDING HEIGHT: EXISTING

BUILDING CONSTRUCTION:	V - B
EXTERIOR BEARING WALLS:	0
INTERIOR BEARING WALLS:	0
EXTERIOR NON-BEARING WALLS:	0
STRUCTURAL FRAME:	0
FLOORS - CEILINGS/ROOFS:	0
ROOFS - CEILINGS/ROOFS:	0
SHAFT ENCLOSURES (4+ STORIES):	0
STAIRWAY CONSTRUCTION:	0

GROSS BUILDING AREA:

1,634 SF

BUILDING HEIGHT:

13'-0"

NUMBER OF STORIES:

1

ESTIMATED OCCUPANT LOAD:

17

PLUMBING FIXTURE COUNT:

SEE TABLE BELOW