



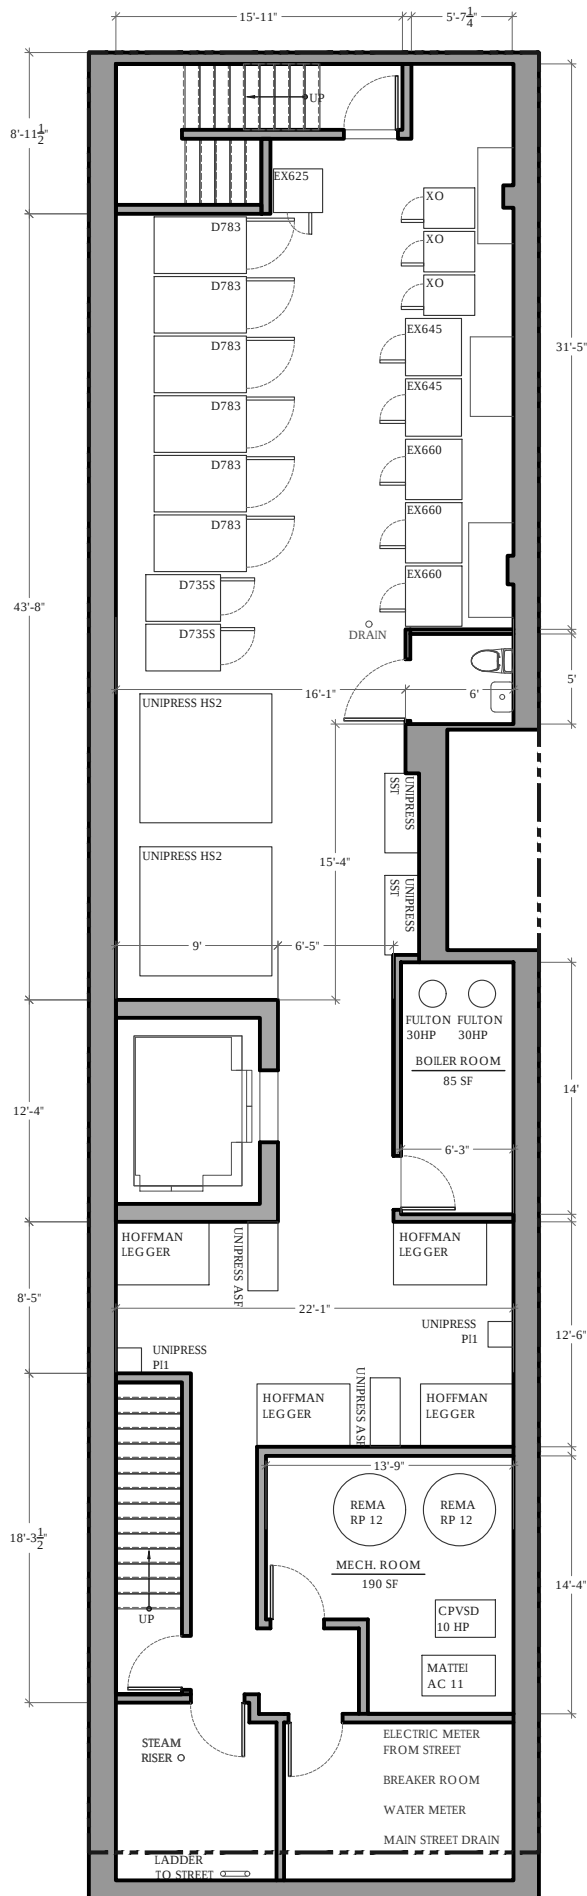

CELLAR

3/32" = 1'-0"


SCHEMATIC DESIGN
353 58TH STREET
MAY 3, 2019

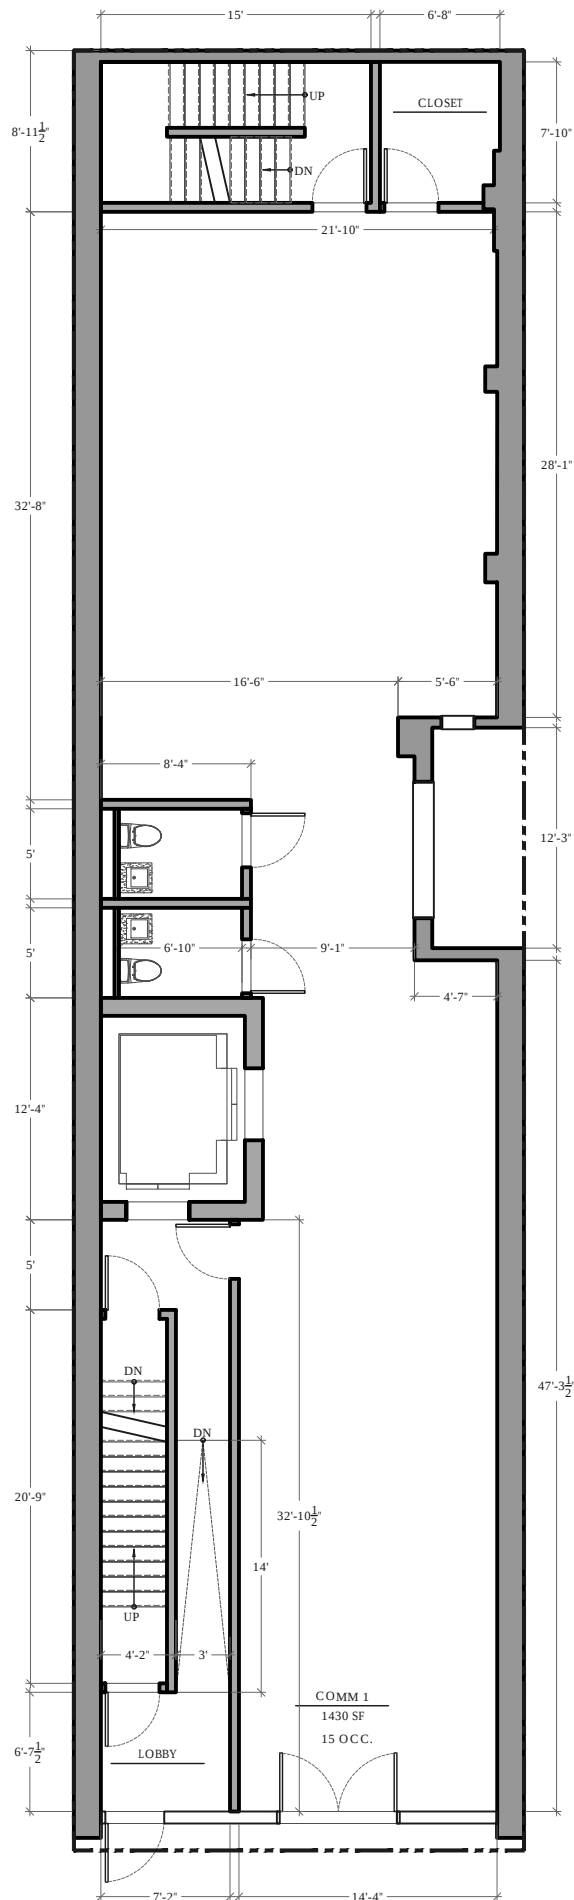

FIRST FLOOR

3/32" = 1'-0"

SCHEMATIC DESIGN
353 58TH STREET
MAY 3, 2019

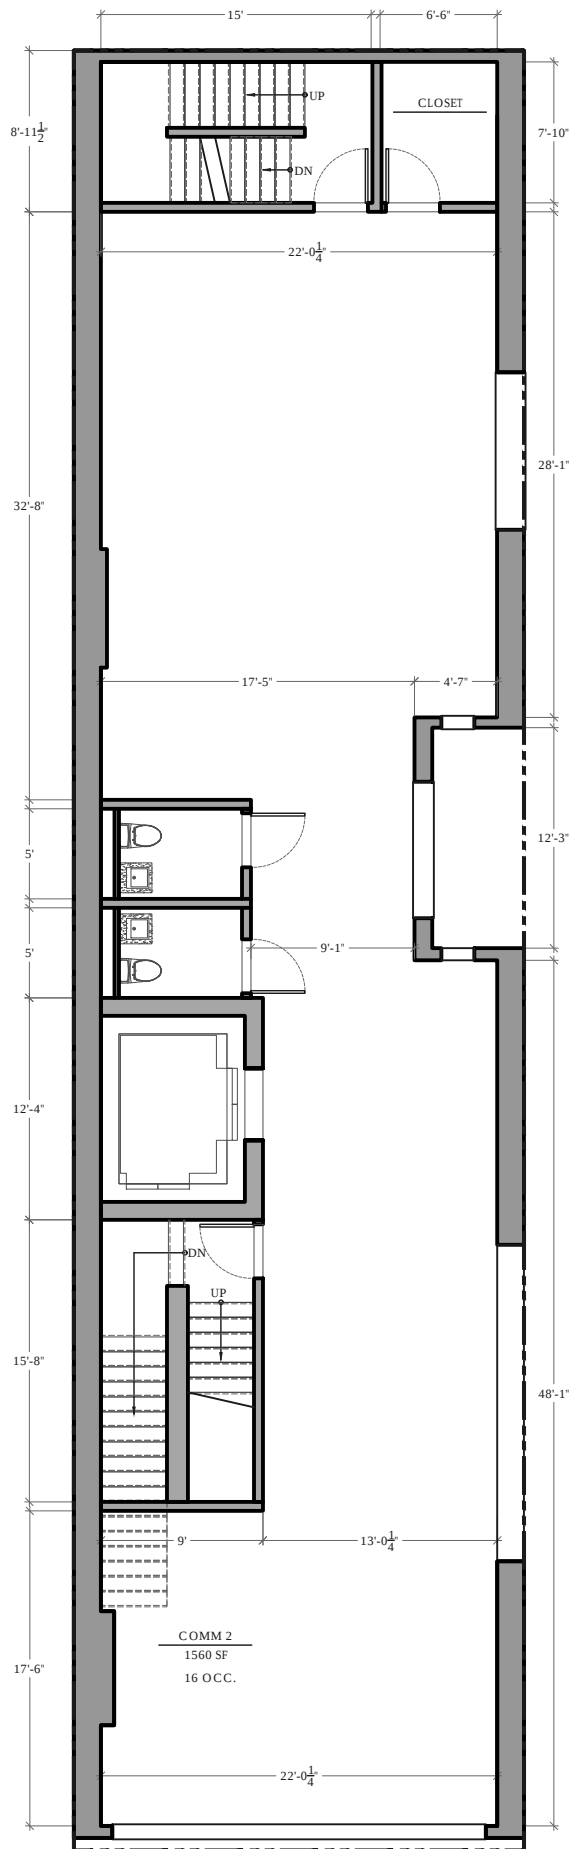


SECOND FLOOR

3/32" = 1'-0"

SCHEMATIC DESIGN
353 58TH STREET
MAY 3, 2019

ROART


150 W 28TH ST SUITE 1702
NEW YORK, NY10001
212 925 7767
ROART.COM

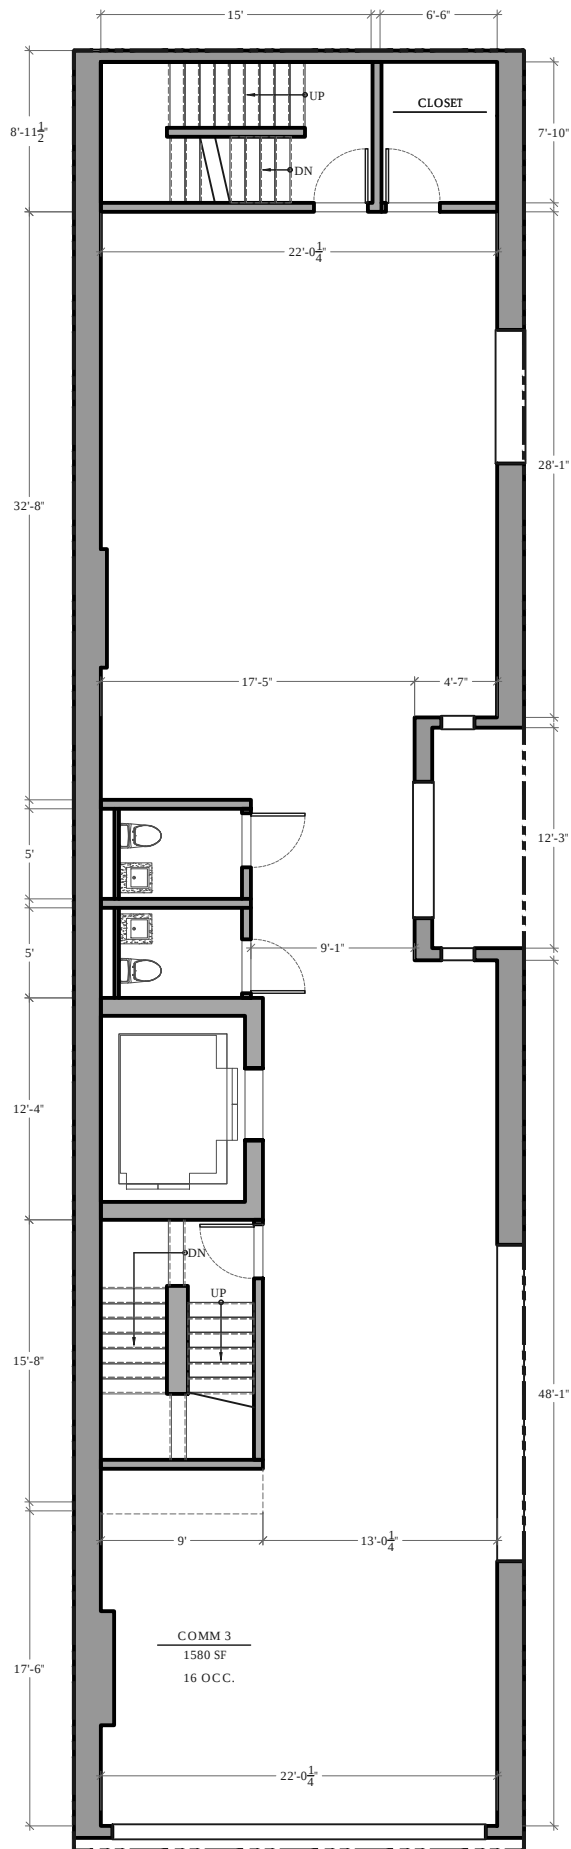

THIRD FLOOR

3/32" = 1'-0"

SCHEMATIC DESIGN
353 58TH STREET
MAY 3, 2019

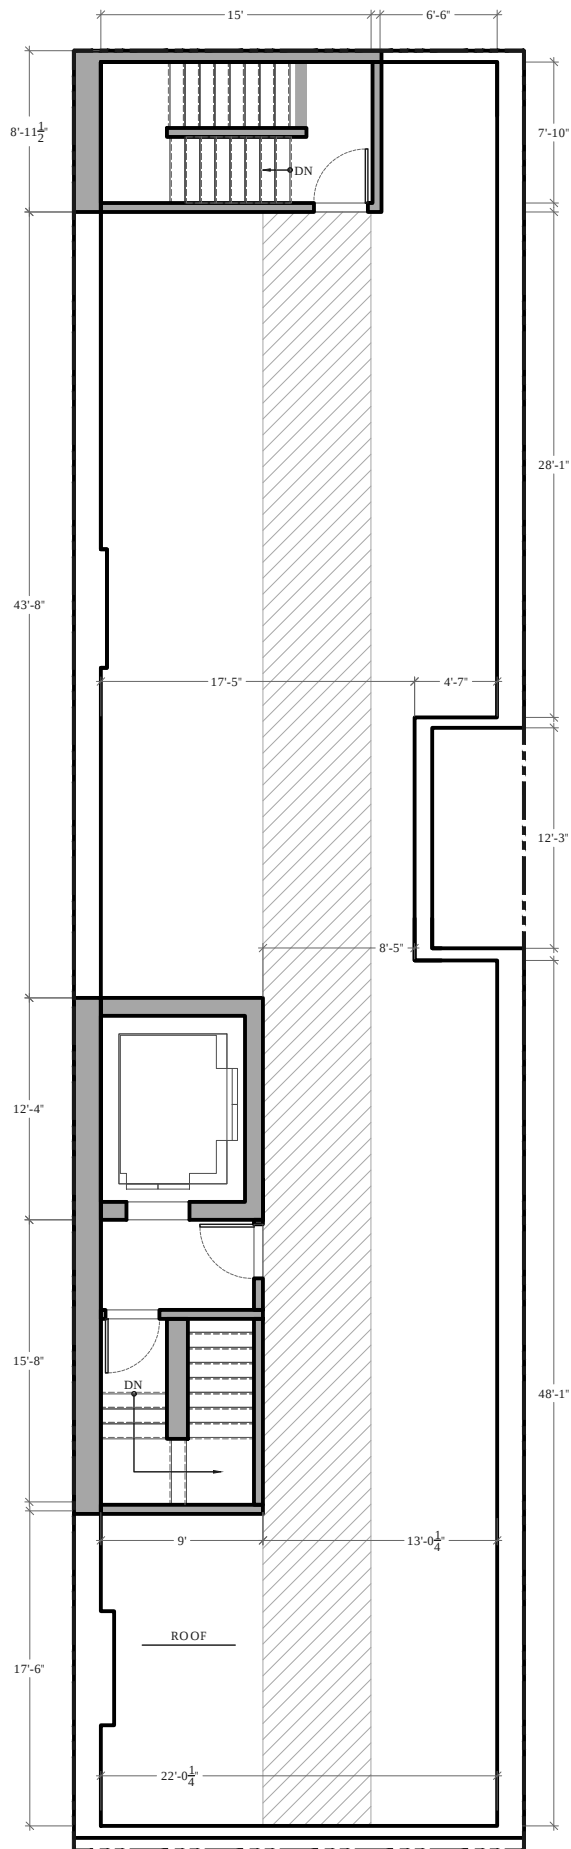

ROOF

3/32" = 1'-0"

SCHEMATIC DESIGN
 353 58TH STREET
 MAY 3, 2019