
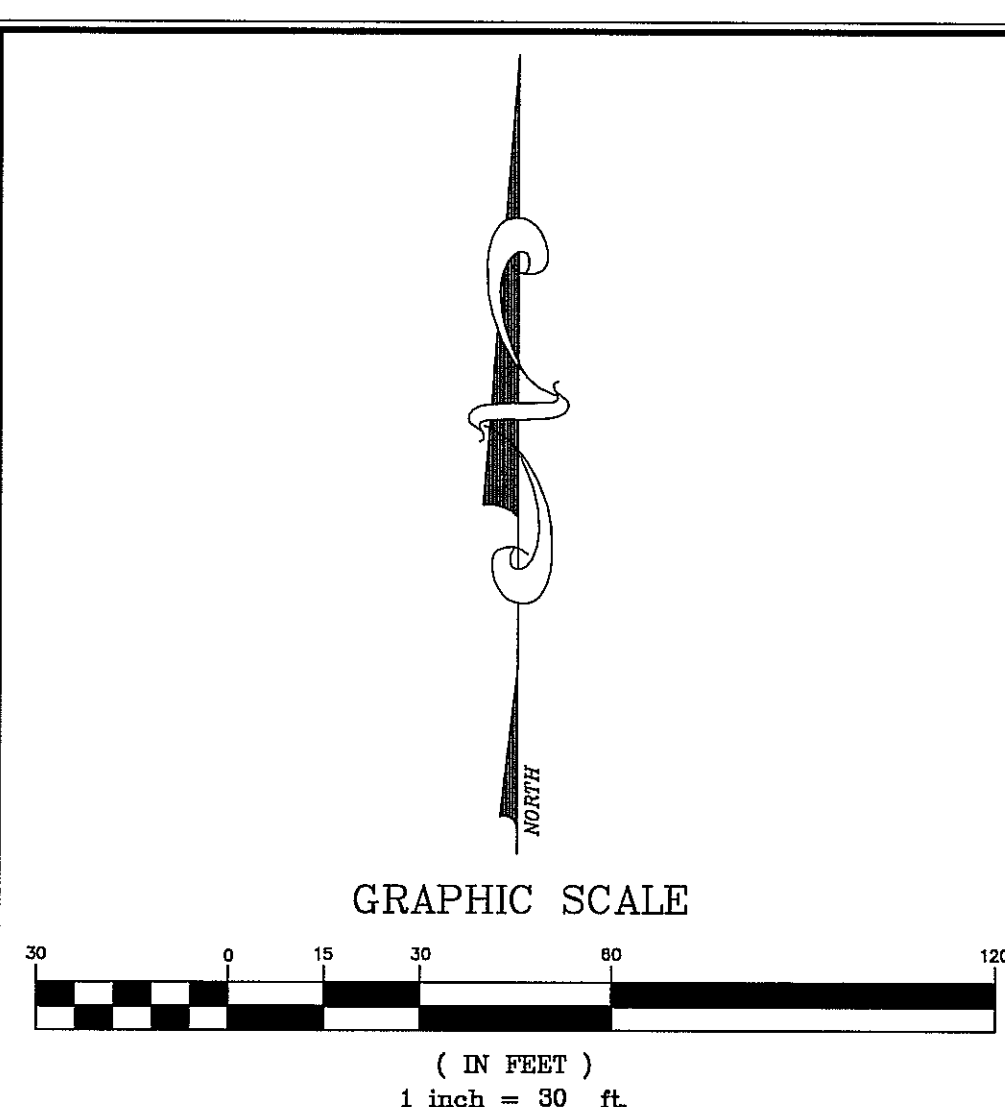


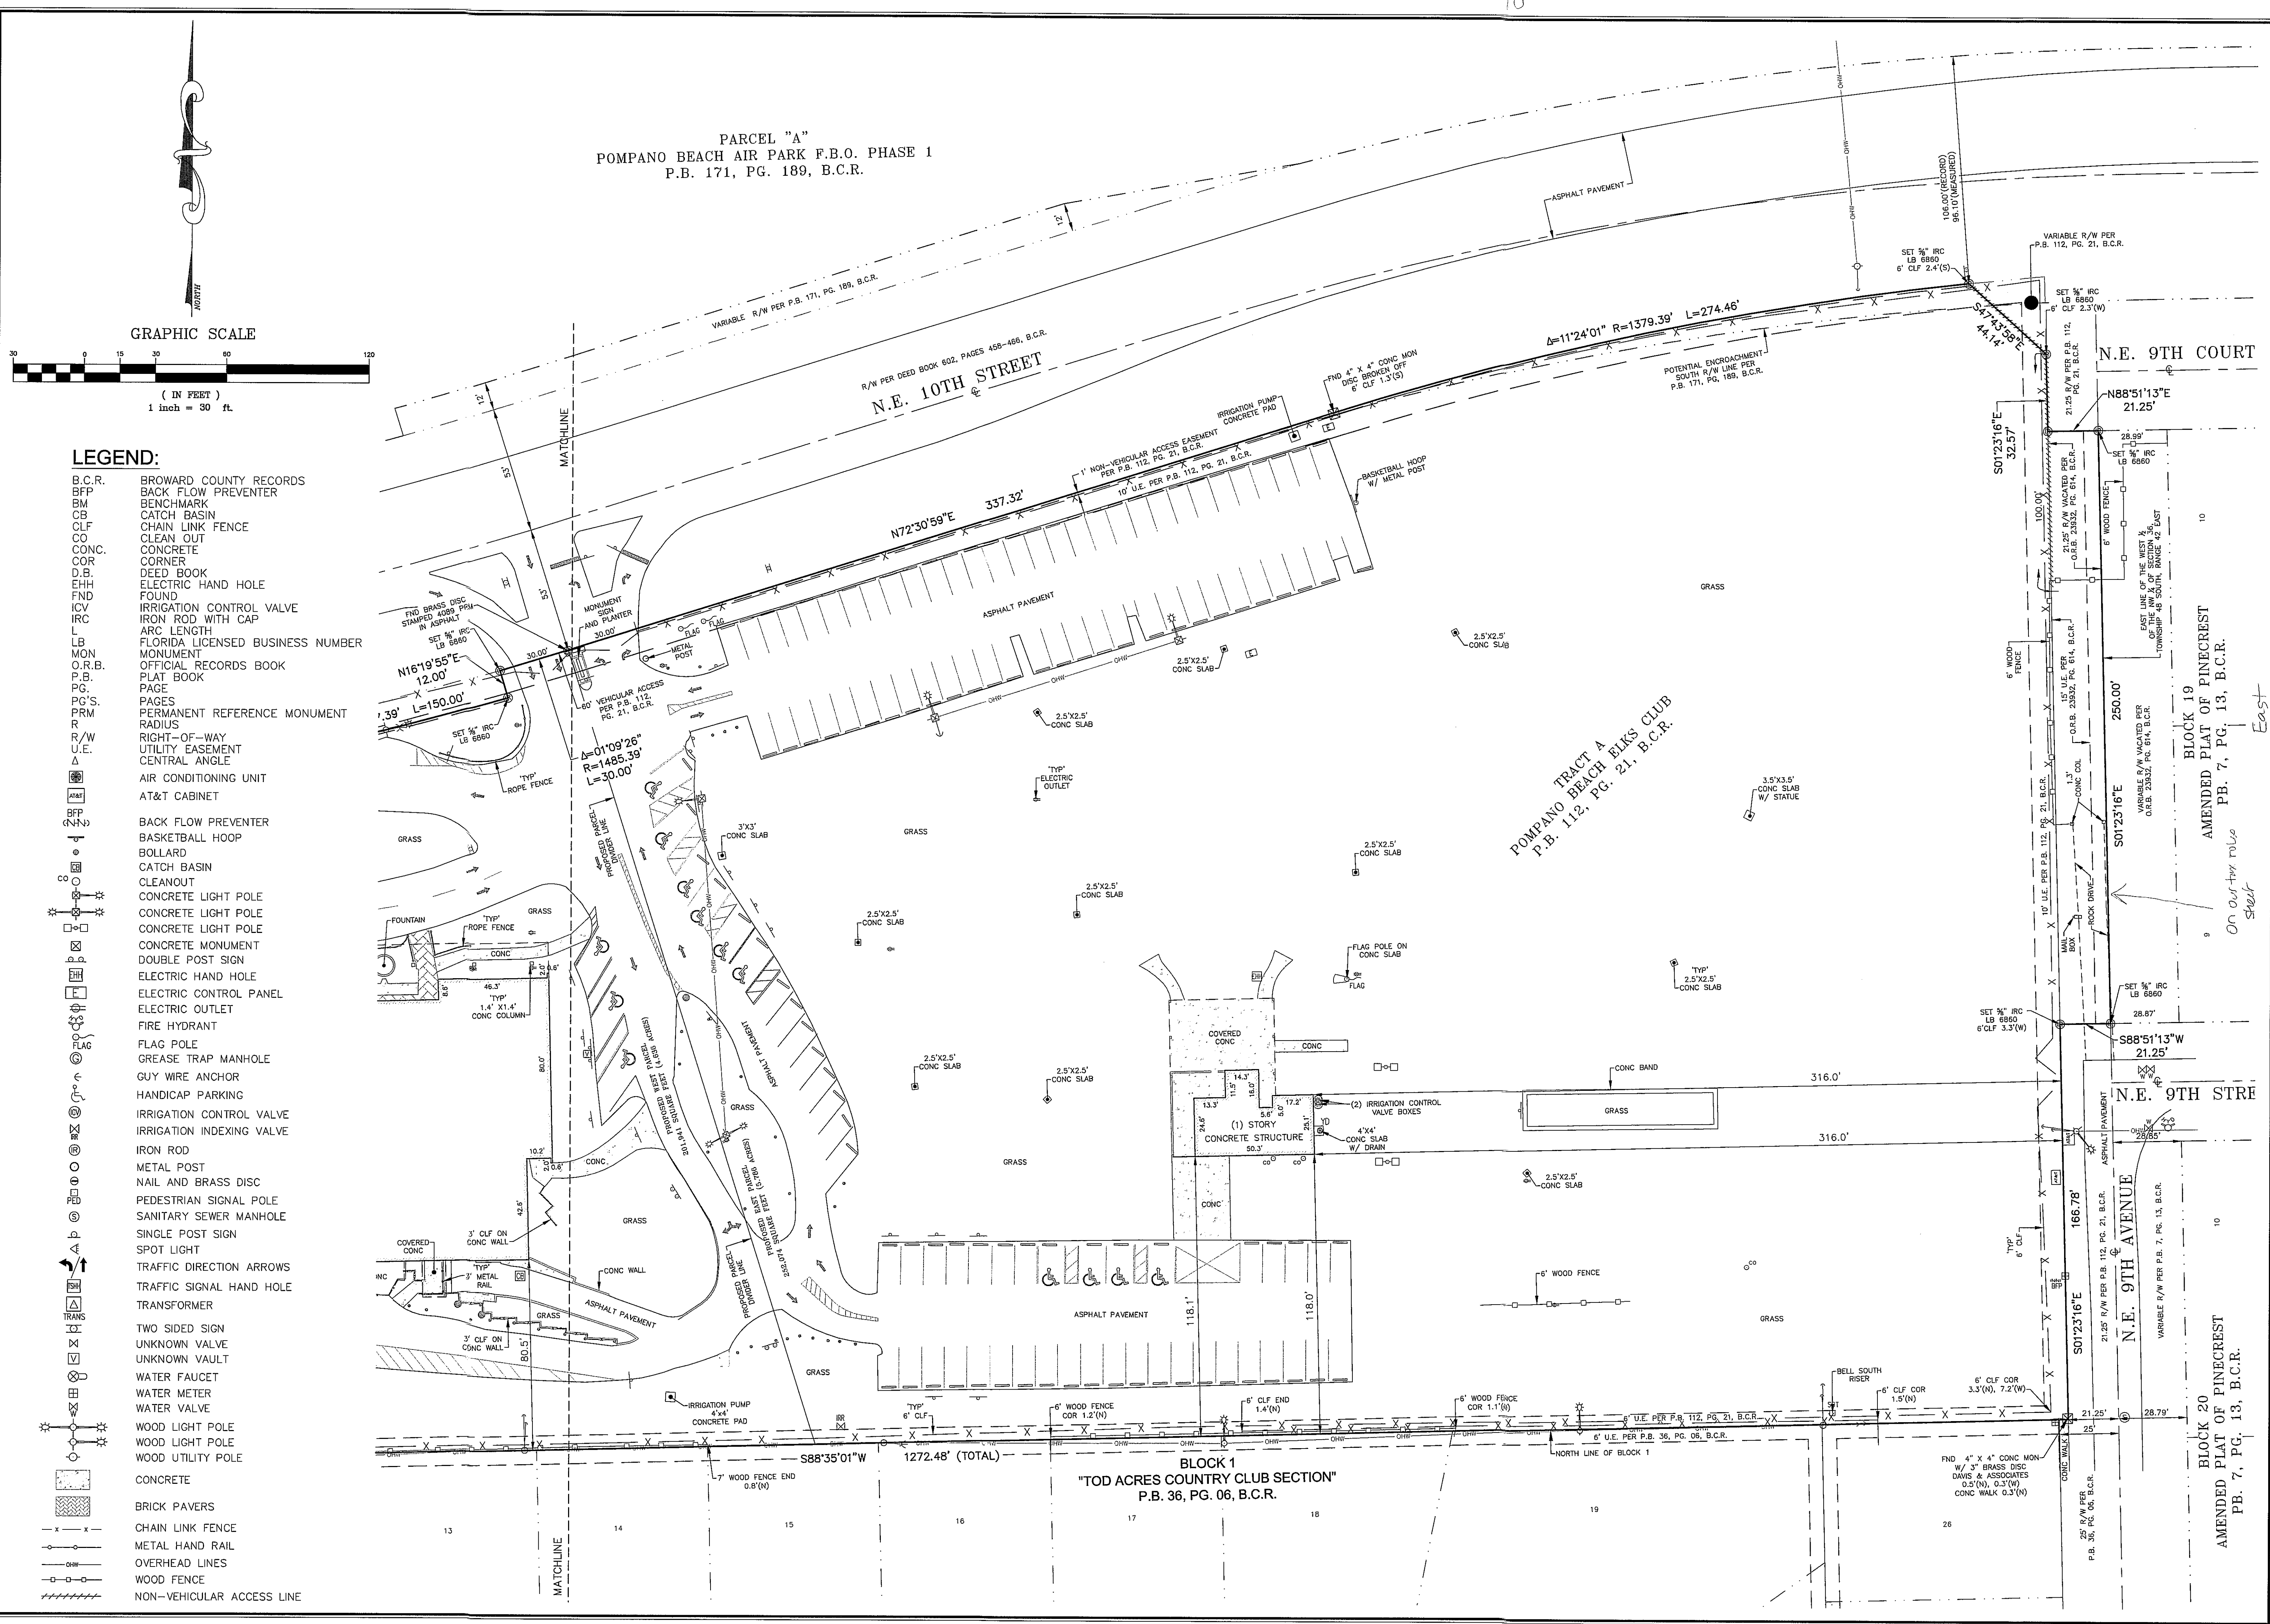

- LEGEND:**
- B.C.R. BROWARD COUNTY RECORDS
 - B.F.P. BACK FLOW PREVENTER
 - B.M. BENCHMARK
 - C.B. CATCH BASIN
 - C.L.F. CHAIN LINK FENCE
 - C.O. CLEAN OUT
 - CONC. CONCRETE
 - COR. CORNER
 - D.B. DEED BOOK
 - E.H.H. ELECTRIC HAND HOLE
 - FND. FOUND
 - I.R.C. IRRIGATION CONTROL VALVE
 - I.R.O. IRON ROD WITH CAP
 - L. ARC LENGTH
 - LB. FLORIDA LICENSED BUSINESS NUMBER
 - MON. MONUMENT
 - O.R.B. OFFICIAL RECORDS BOOK
 - P.B. PLAT BOOK
 - P.C. PAGES
 - P.R.M. PERMANENT REFERENCE MONUMENT
 - R. RADIUS
 - R/W. RIGHT-OF-WAY
 - U.E. UTILITY EASEMENT
 - Δ. CENTRAL ANGLE
 - AIR CONDITIONING UNIT
 - AT&T CABINET
 - BACK FLOW PREVENTER
 - BASKETBALL HOOP
 - BOLLARD
 - CATCH BASIN
 - CLEANOUT
 - CONCRETE LIGHT POLE
 - CONCRETE LIGHT POLE
 - CONCRETE MONUMENT
 - DOUBLE POST SIGN
 - ELECTRIC HAND HOLE
 - ELECTRIC CONTROL PANEL
 - ELECTRIC OUTLET
 - FIRE HYDRANT
 - FLAG POLE
 - GREASE TRAP MANHOLE
 - GUY WIRE ANCHOR
 - HANDICAP PARKING
 - IRRIGATION CONTROL VALVE
 - IRRIGATION INDEXING VALVE
 - IRON ROD
 - METAL POST
 - NAIL AND BRASS DISC
 - PEDESTRIAN SIGNAL POLE
 - SANITARY SEWER MANHOLE
 - SINGLE POST SIGN
 - SPOT LIGHT
 - TRAFFIC DIRECTION ARROWS
 - TRAFFIC SIGNAL HAND HOLE
 - TRANSFORMER
 - TWO SIDED SIGN
 - UNKNOWN VALVE
 - UNKNOWN VAULT
 - WATER FAUCET
 - WATER METER
 - WATER VALVE
 - WOOD LIGHT POLE
 - WOOD LIGHT POLE
 - WOOD UTILITY POLE
 - CONCRETE
 - BRICK PAVERS
 - CHAIN LINK FENCE
 - METAL HAND RAIL
 - OVERHEAD LINES
 - WOOD FENCE
 - NON-VEHICULAR ACCESS LINE

BOUNDARY SURVEY
POMPAÑO BEACH ELKS CLUB

TRACT A, POMPAÑO BEACH ELKS CLUB
PLAT BOOK 112, PAGE 21, B.C.R.

CITY OF POMPAÑO BEACH BROWARD COUNTY FLORIDA

KEITH & ASSOCIATES, INC.
consulting engineers
301 EAST ATLANTIC BOULEVARD
POMPAÑO BEACH, FLORIDA 33060-6643
(954) 788-3400 FAX (954) 788-3500
EMAIL: mail@keith-associates.com LB NO. 6860

DATE 12/23/15
SCALE 1" = 30'
FIELD BOOK 677
DRAWN BY S.M.
CHECKED BY A.M.L.

SHEET 2 OF 2
PROJECT NUMBER 07020.M0 -113

must come in at 10th St.

Oldy East End