

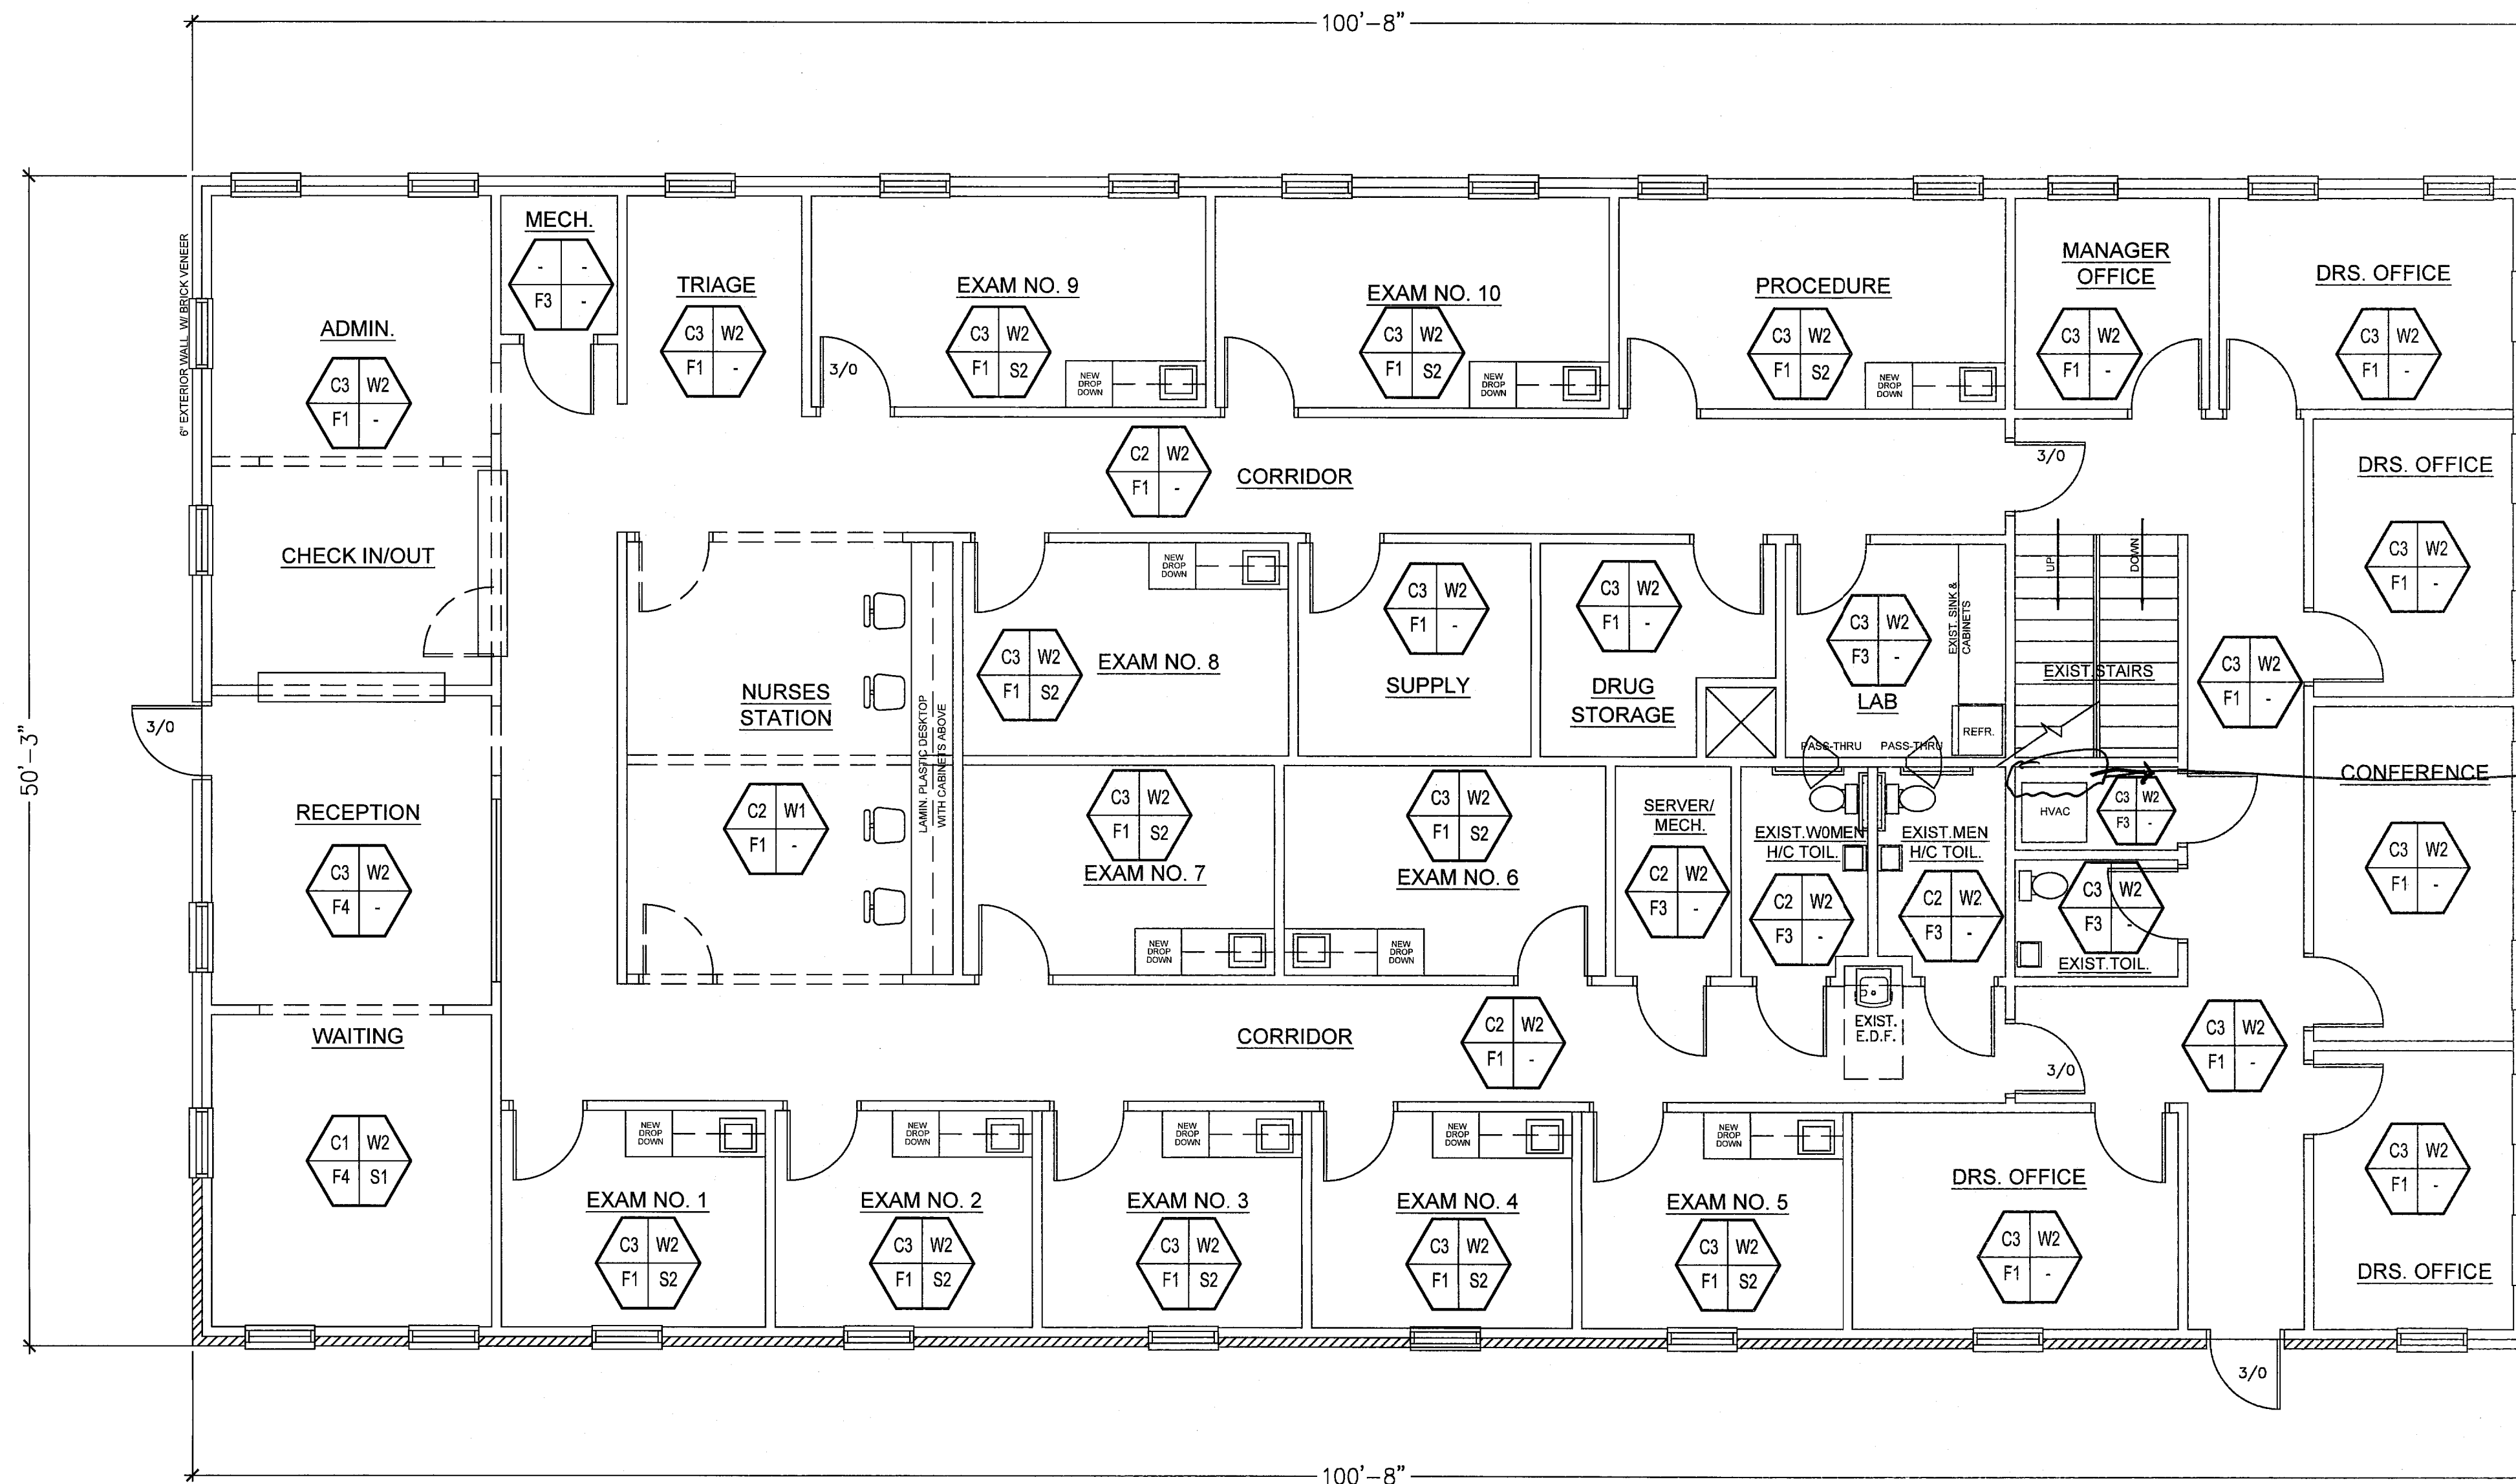


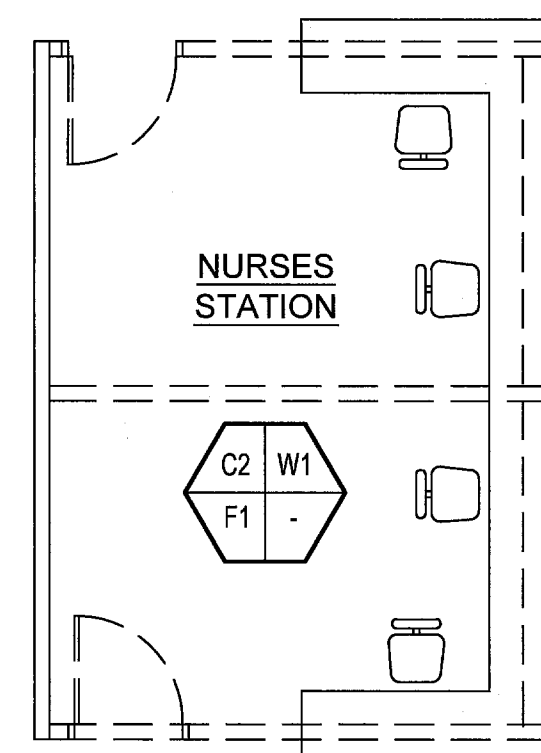

GENERAL NOTES:

1. DIMENSIONS ARE TAKEN FROM UNSCALED DRAWINGS AND SOME FIELD MEASUREMENTS. VERIFY ALL EXISTING FIELD CONDITIONS AND REPORT MAJOR DISCREPANCIES TO G.C. OR ARCHITECT.
2. ALL EXISTING DOORS AND PARTITIONS SHALL REMAIN AS IS UNLESS SHOWN OTHERWISE. ALL TOILETS AND FIXTURES SHALL REMAIN AS IS. SEE SHEET A-3.0 FOR REFINISHING NOTES.
3. ALL EXISTING WALLS AND CEILINGS ARE TO BE REPAINTED. COLORS TO BE SELECTED BY TENANT.

LEGEND OF SYMBOLS

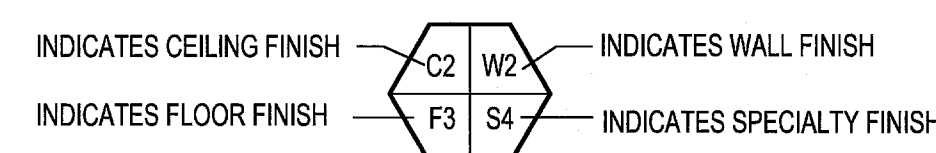

ALT. NURSES STATION PLAN

SCALE: 3/16" = 1'-0"

FINISH PLAN

SCALE: 3/16" = 1'-0"

LEGEND OF FINISHES

FLOOR FINISHES:

- F1 - NEW CARPET (COLOR TO BE SELECTED)
- F2 - EXISTING CERAMIC TILE
- F3 - EXISTING VCT
- F4 - REPLACE HARDWOOD WITH CARPET

CEILING FINISHES:



- C1 - REMOVE EXIST. A.C.T., INSTALL NEW G.W.B. SMOOTH CEILING, PAINTED
- C-2 - EXISTING SMOOTH CEILING, REPAINTED
- C-3 - EXISTING CEILING TO REMAIN AS IS.

WALL FINISHES:

- W1 - NEW OR REWORKED G.W.B., PAINTED
- W2 - EXISTING G.W.B. WALLS, REPAINTED
- W3 - EXISTING WALLS TO REMAIN AS IS

SPECIAL FINISHES:

- S1 - ADD NEW CROWN MOLD AND CHAIR RAIL
- S2 - ADD NEW CHAIR RAIL

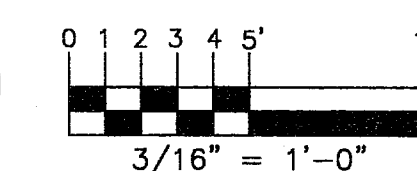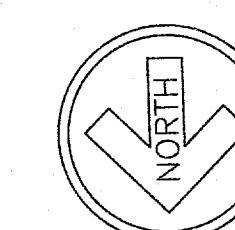

ARCHITECTURALS, LLC

557 SYCAMORE DRIVE
CANTON, GEORGIA 30115
PH: (770) 864-5797 CELL: (678)978-9716
C. FRANK BIRDSONG, R.A.



Project No.: AR621
Release Date: 02/03/16
Revised: 02/10/16
Revised: 02/23/16

MORROW FAMILY
MEDICAL PRACTICE

12970 HIGHWAY 9
MILTON, GEORGIA 30004

FINISH
PLAN/
SCHEDULES

A-3.0