


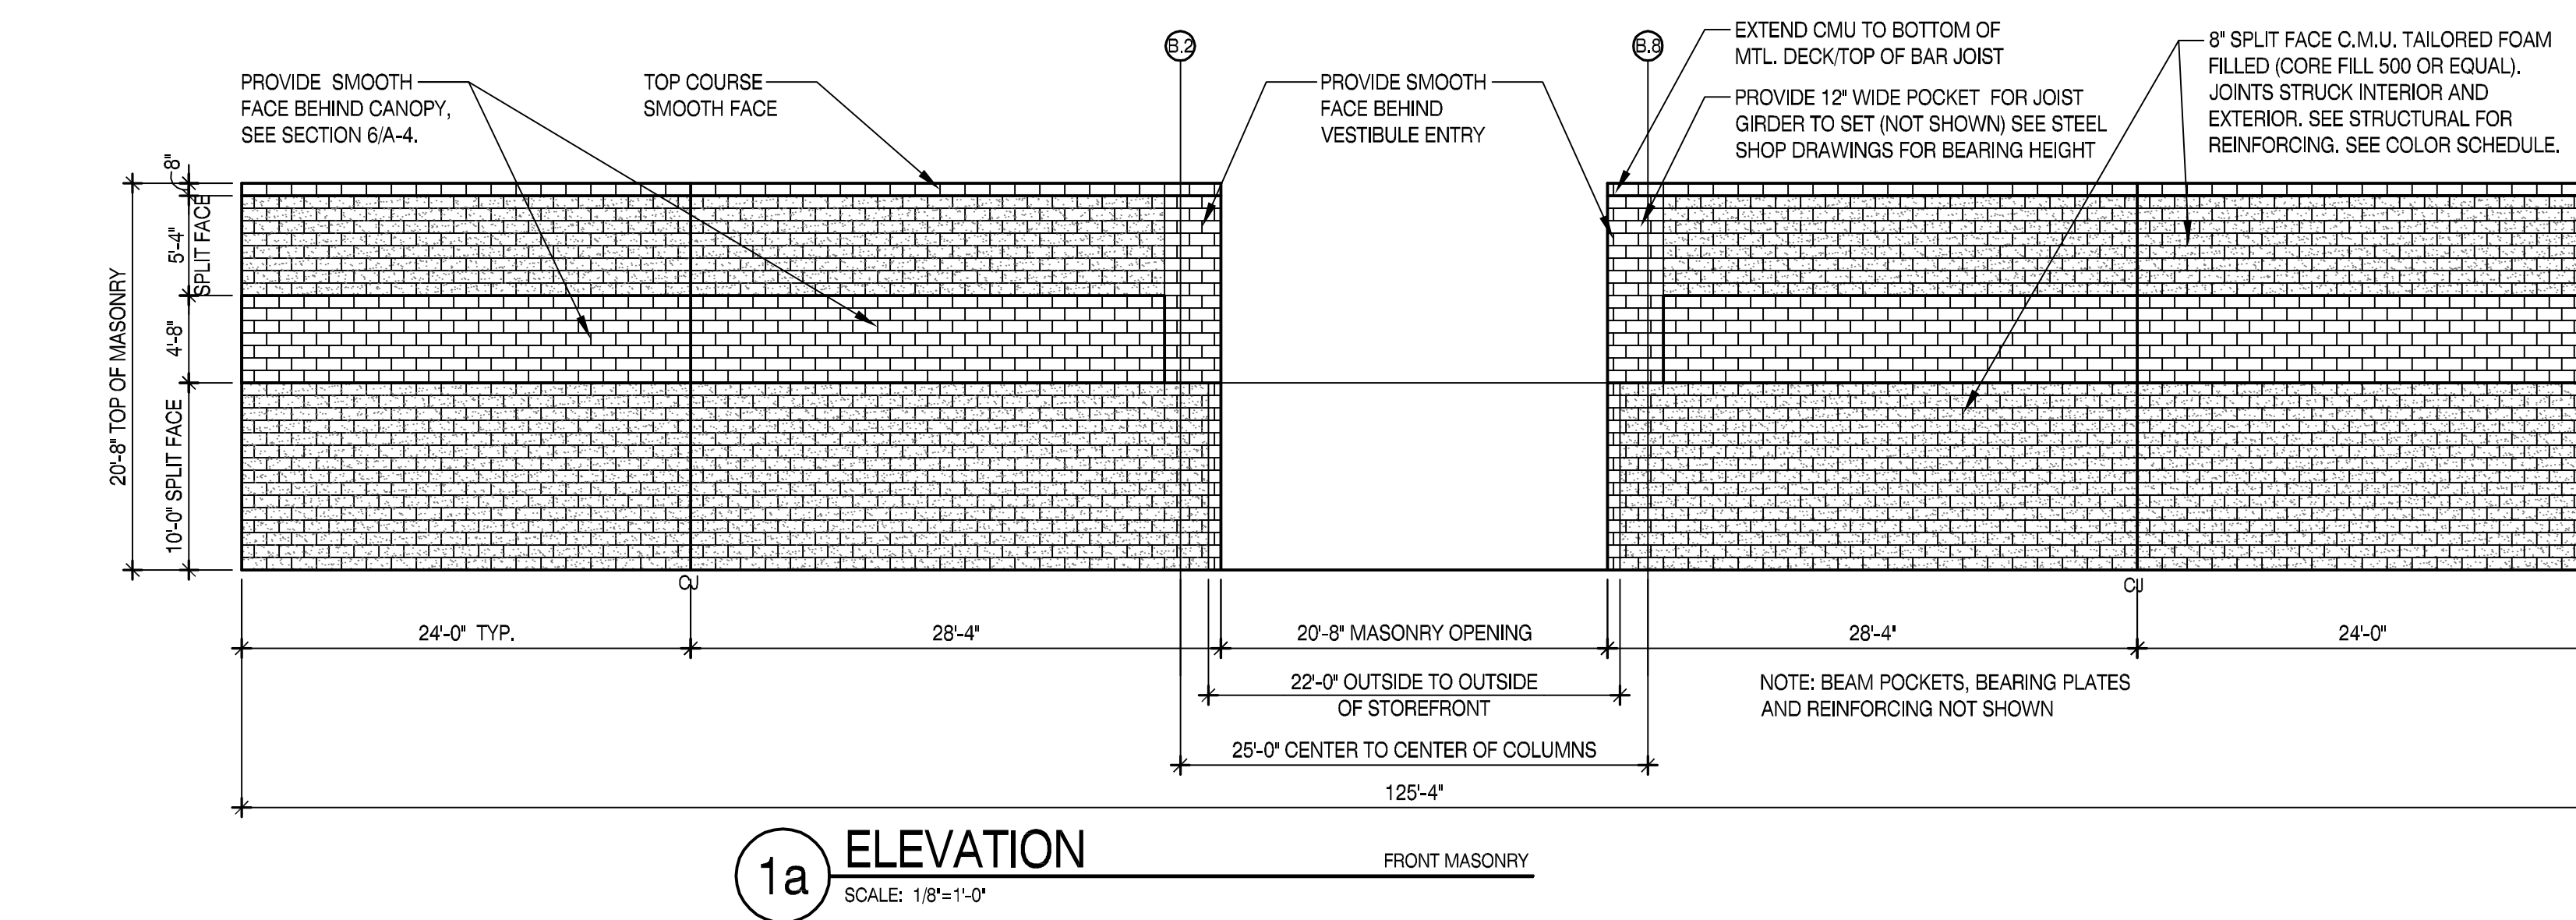
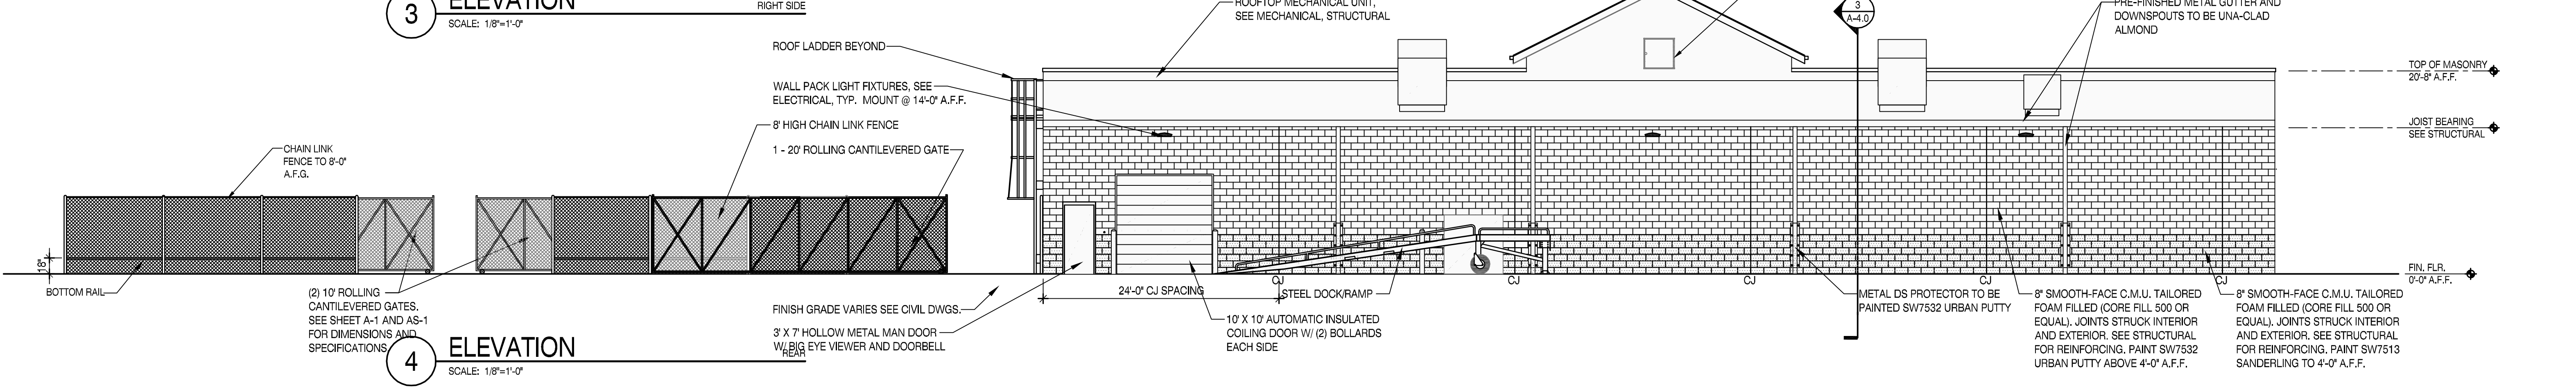
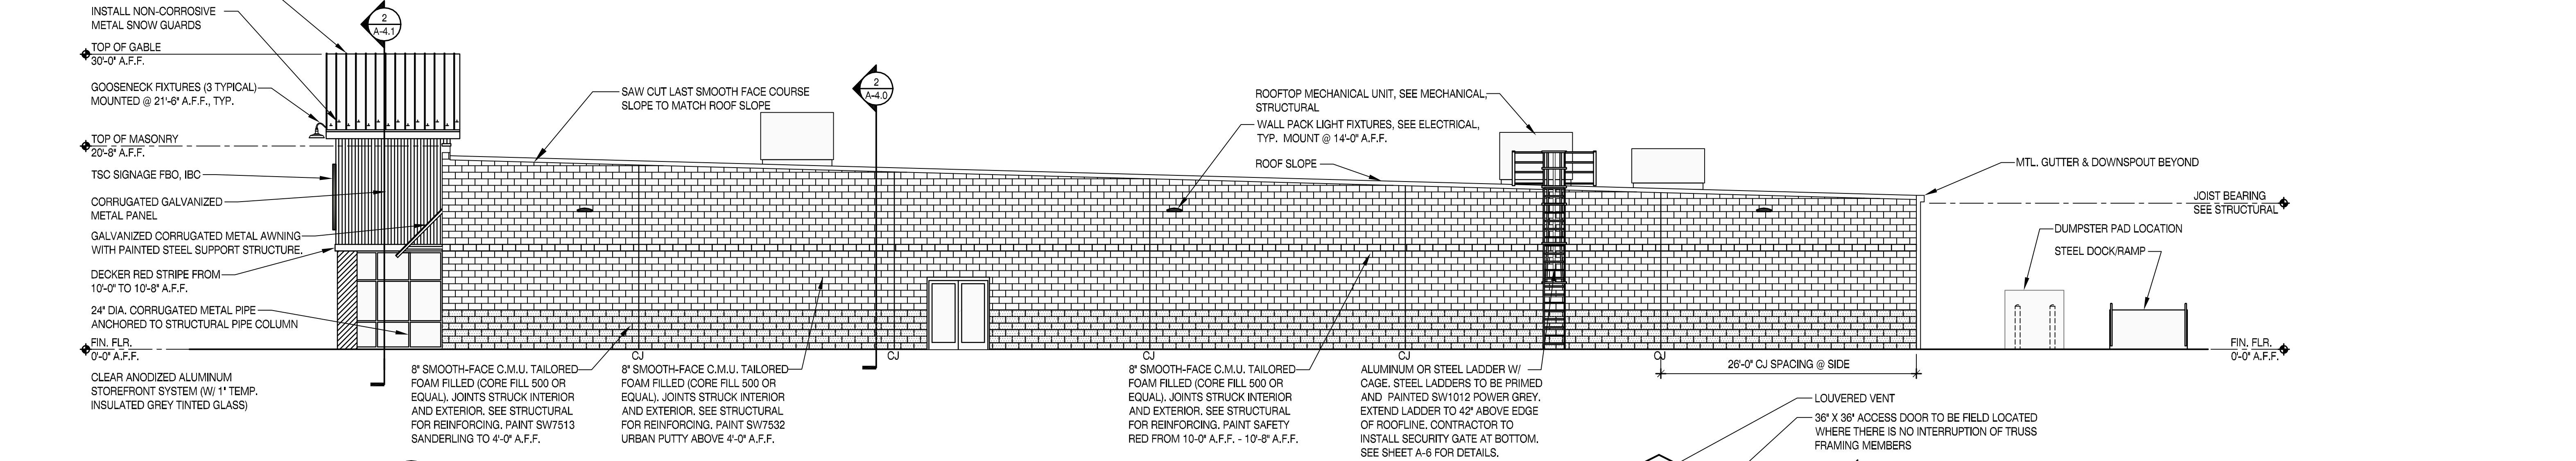


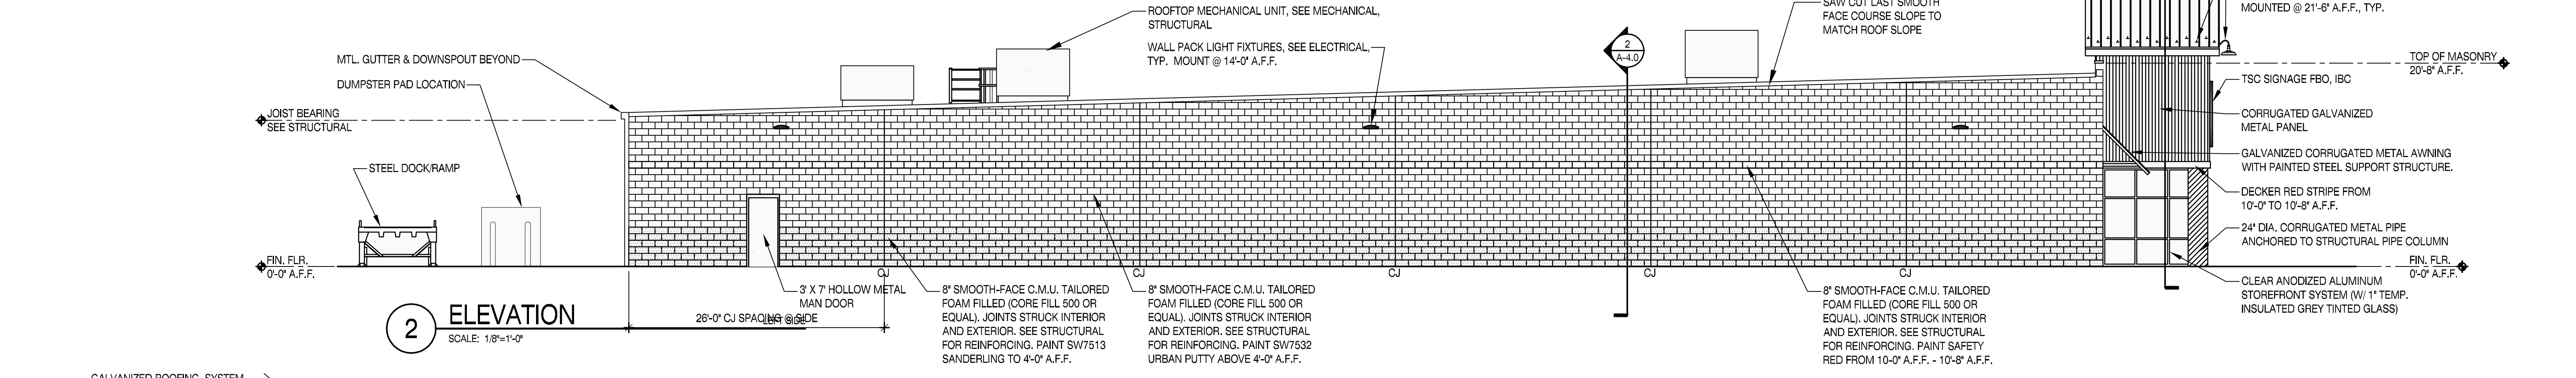

UNLESS PREVIOUSLY DIRECTED BY THE BUILDING OWNER IN WRITING, DURING CONSTRUCTION THE CONTRACTOR SHALL BE RESPONSIBLE FOR COVERING ANY PARTIALLY COMPLETED MASONRY WALL(S) (CMU, BRICK, ETC.) WITH STRONG WEATHER RESISTIVE MATERIAL DURING ALL TIMES WHEN CONSTRUCTION IS NOT IN PROGRESS AND ESPECIALLY AT THE END OF EACH WORK DAY TO PREVENT WATER/MOISTURE FROM ENTERING THE MASONRY WALL(S). THE COVER SHALL BE DRAPED OVER THE WALL AND EXTEND A MINIMUM OF (2) TWO FEET DOWN FROM BOTH SIDES AND SECURELY HELD IN PLACE. CONTINUE THIS PROCESS UNTIL MASONRY WALL IS WEATHER-TIGHT AND/OR THE ROOFING MEMBRANE IS INSTALLED AND SECURED.

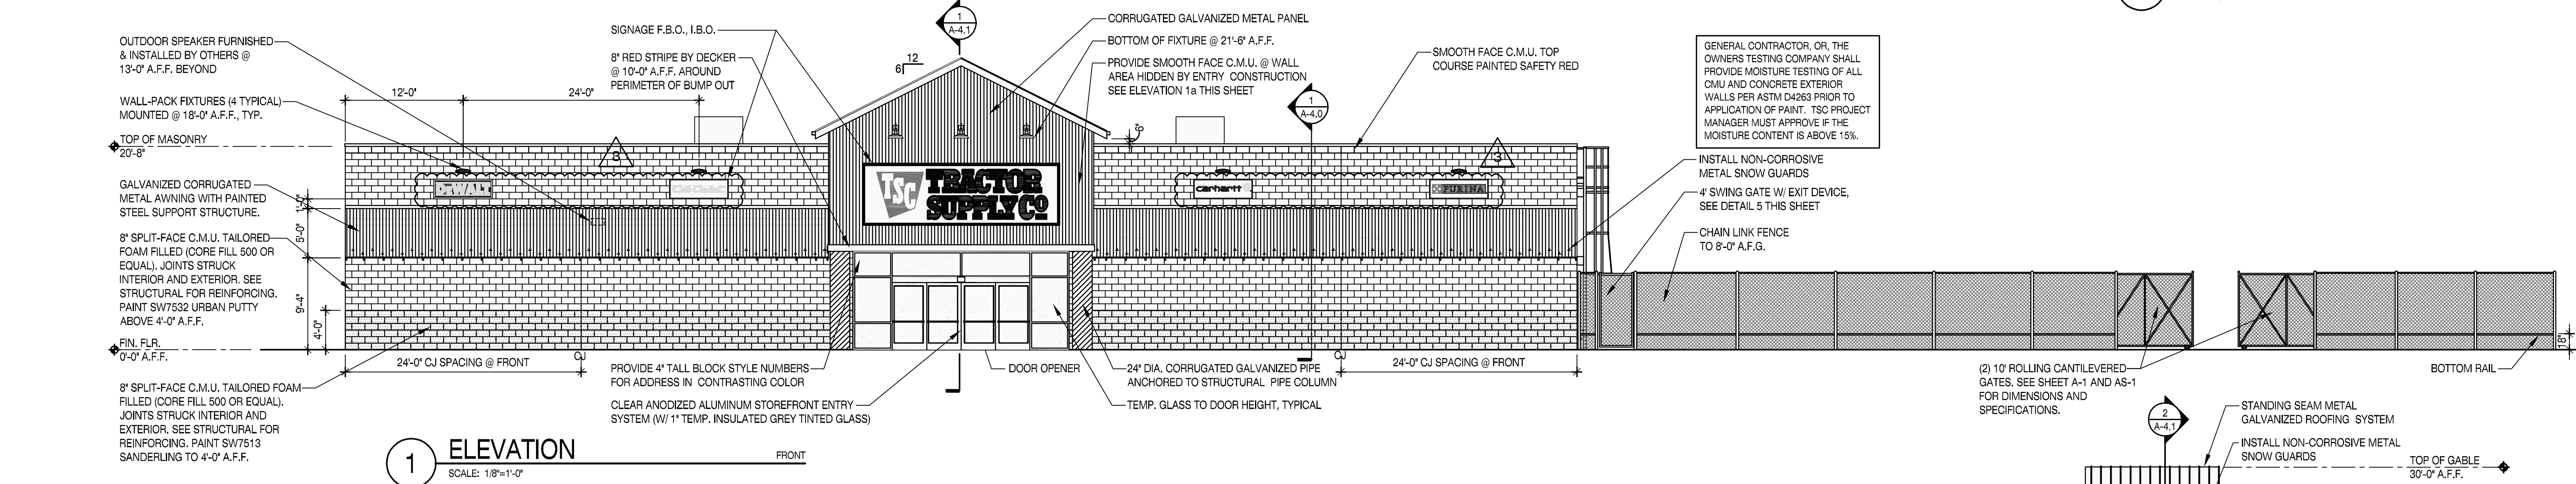

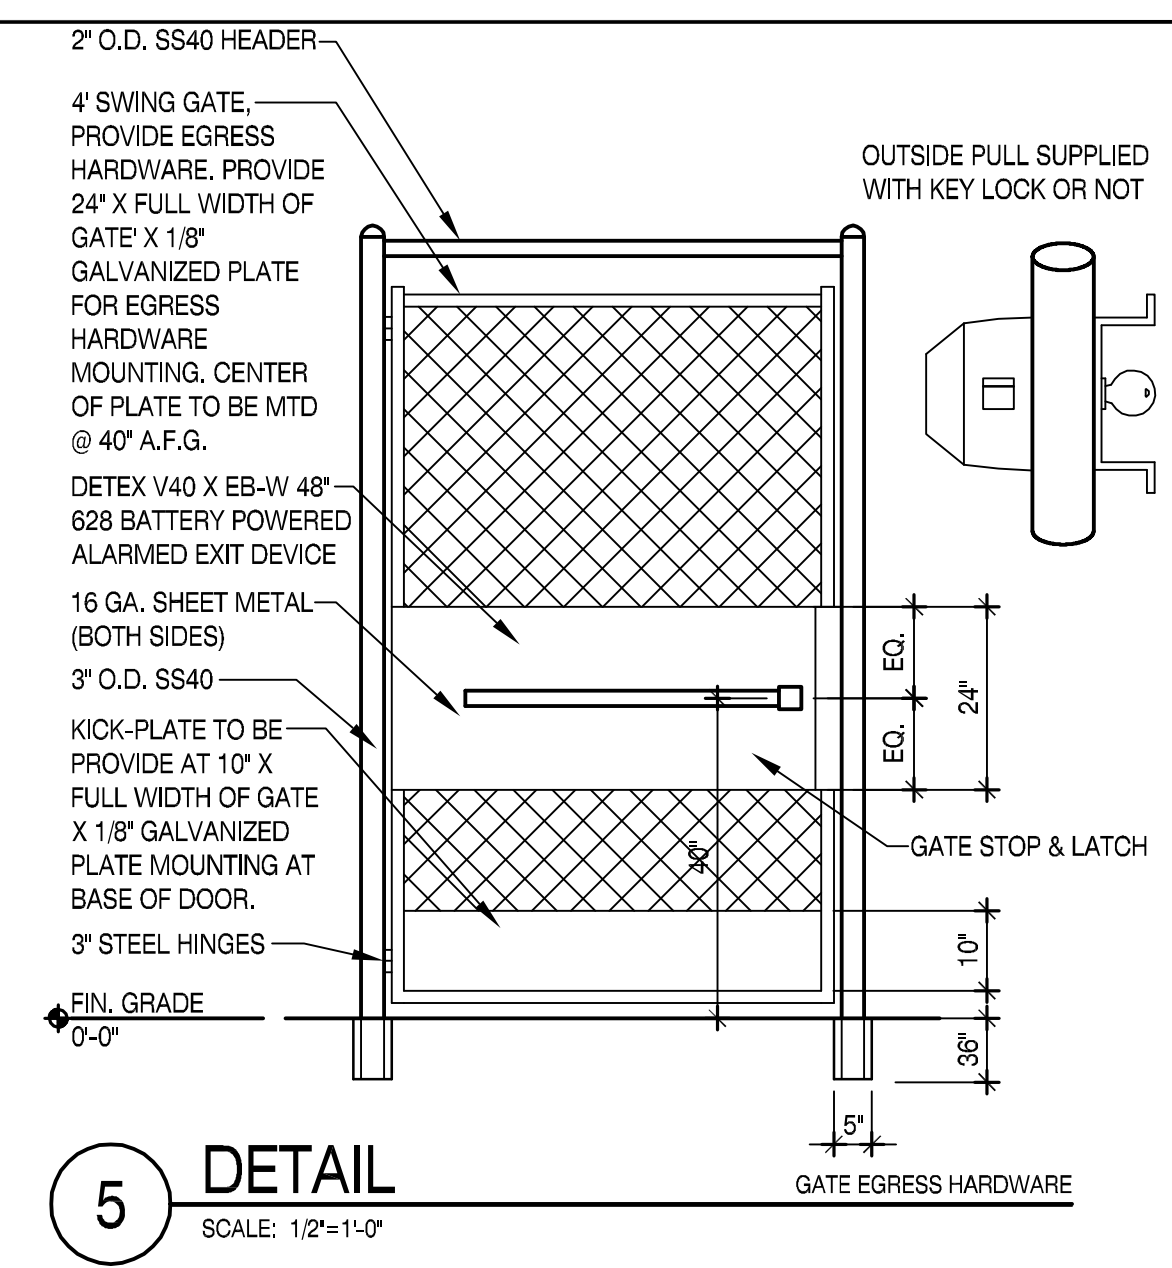


OXFORD
ARCHITECTURE

1205 Paris Avenue
Suite 205
Nashville, TN 37212

Architecture
Planning
Interior Architecture



STATE OF OHIO
REGISTERED ARCHITECT
#109196
2021.10

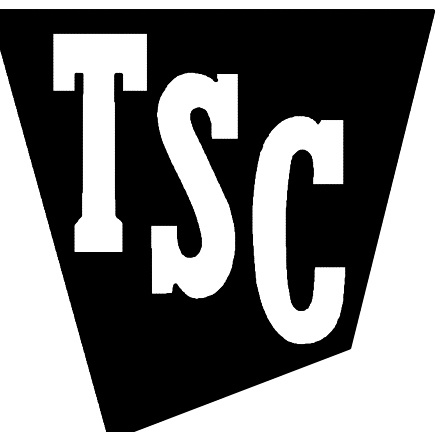

TSC

TRACTOR SUPPLY COMPANY

OTTAWA
OHIO

This drawing and the design shown is the property of the architect. The reproduction, copying or use of this drawing without their written consent is prohibited and any infringement will be subject to legal action

Job Number: 16100

Date: 12.29.2016

Revisions: 04.20.2017

Revisions:

Revisions: ARCHITECTURAL ELEVATIONS

Sheet Number: A2.0