


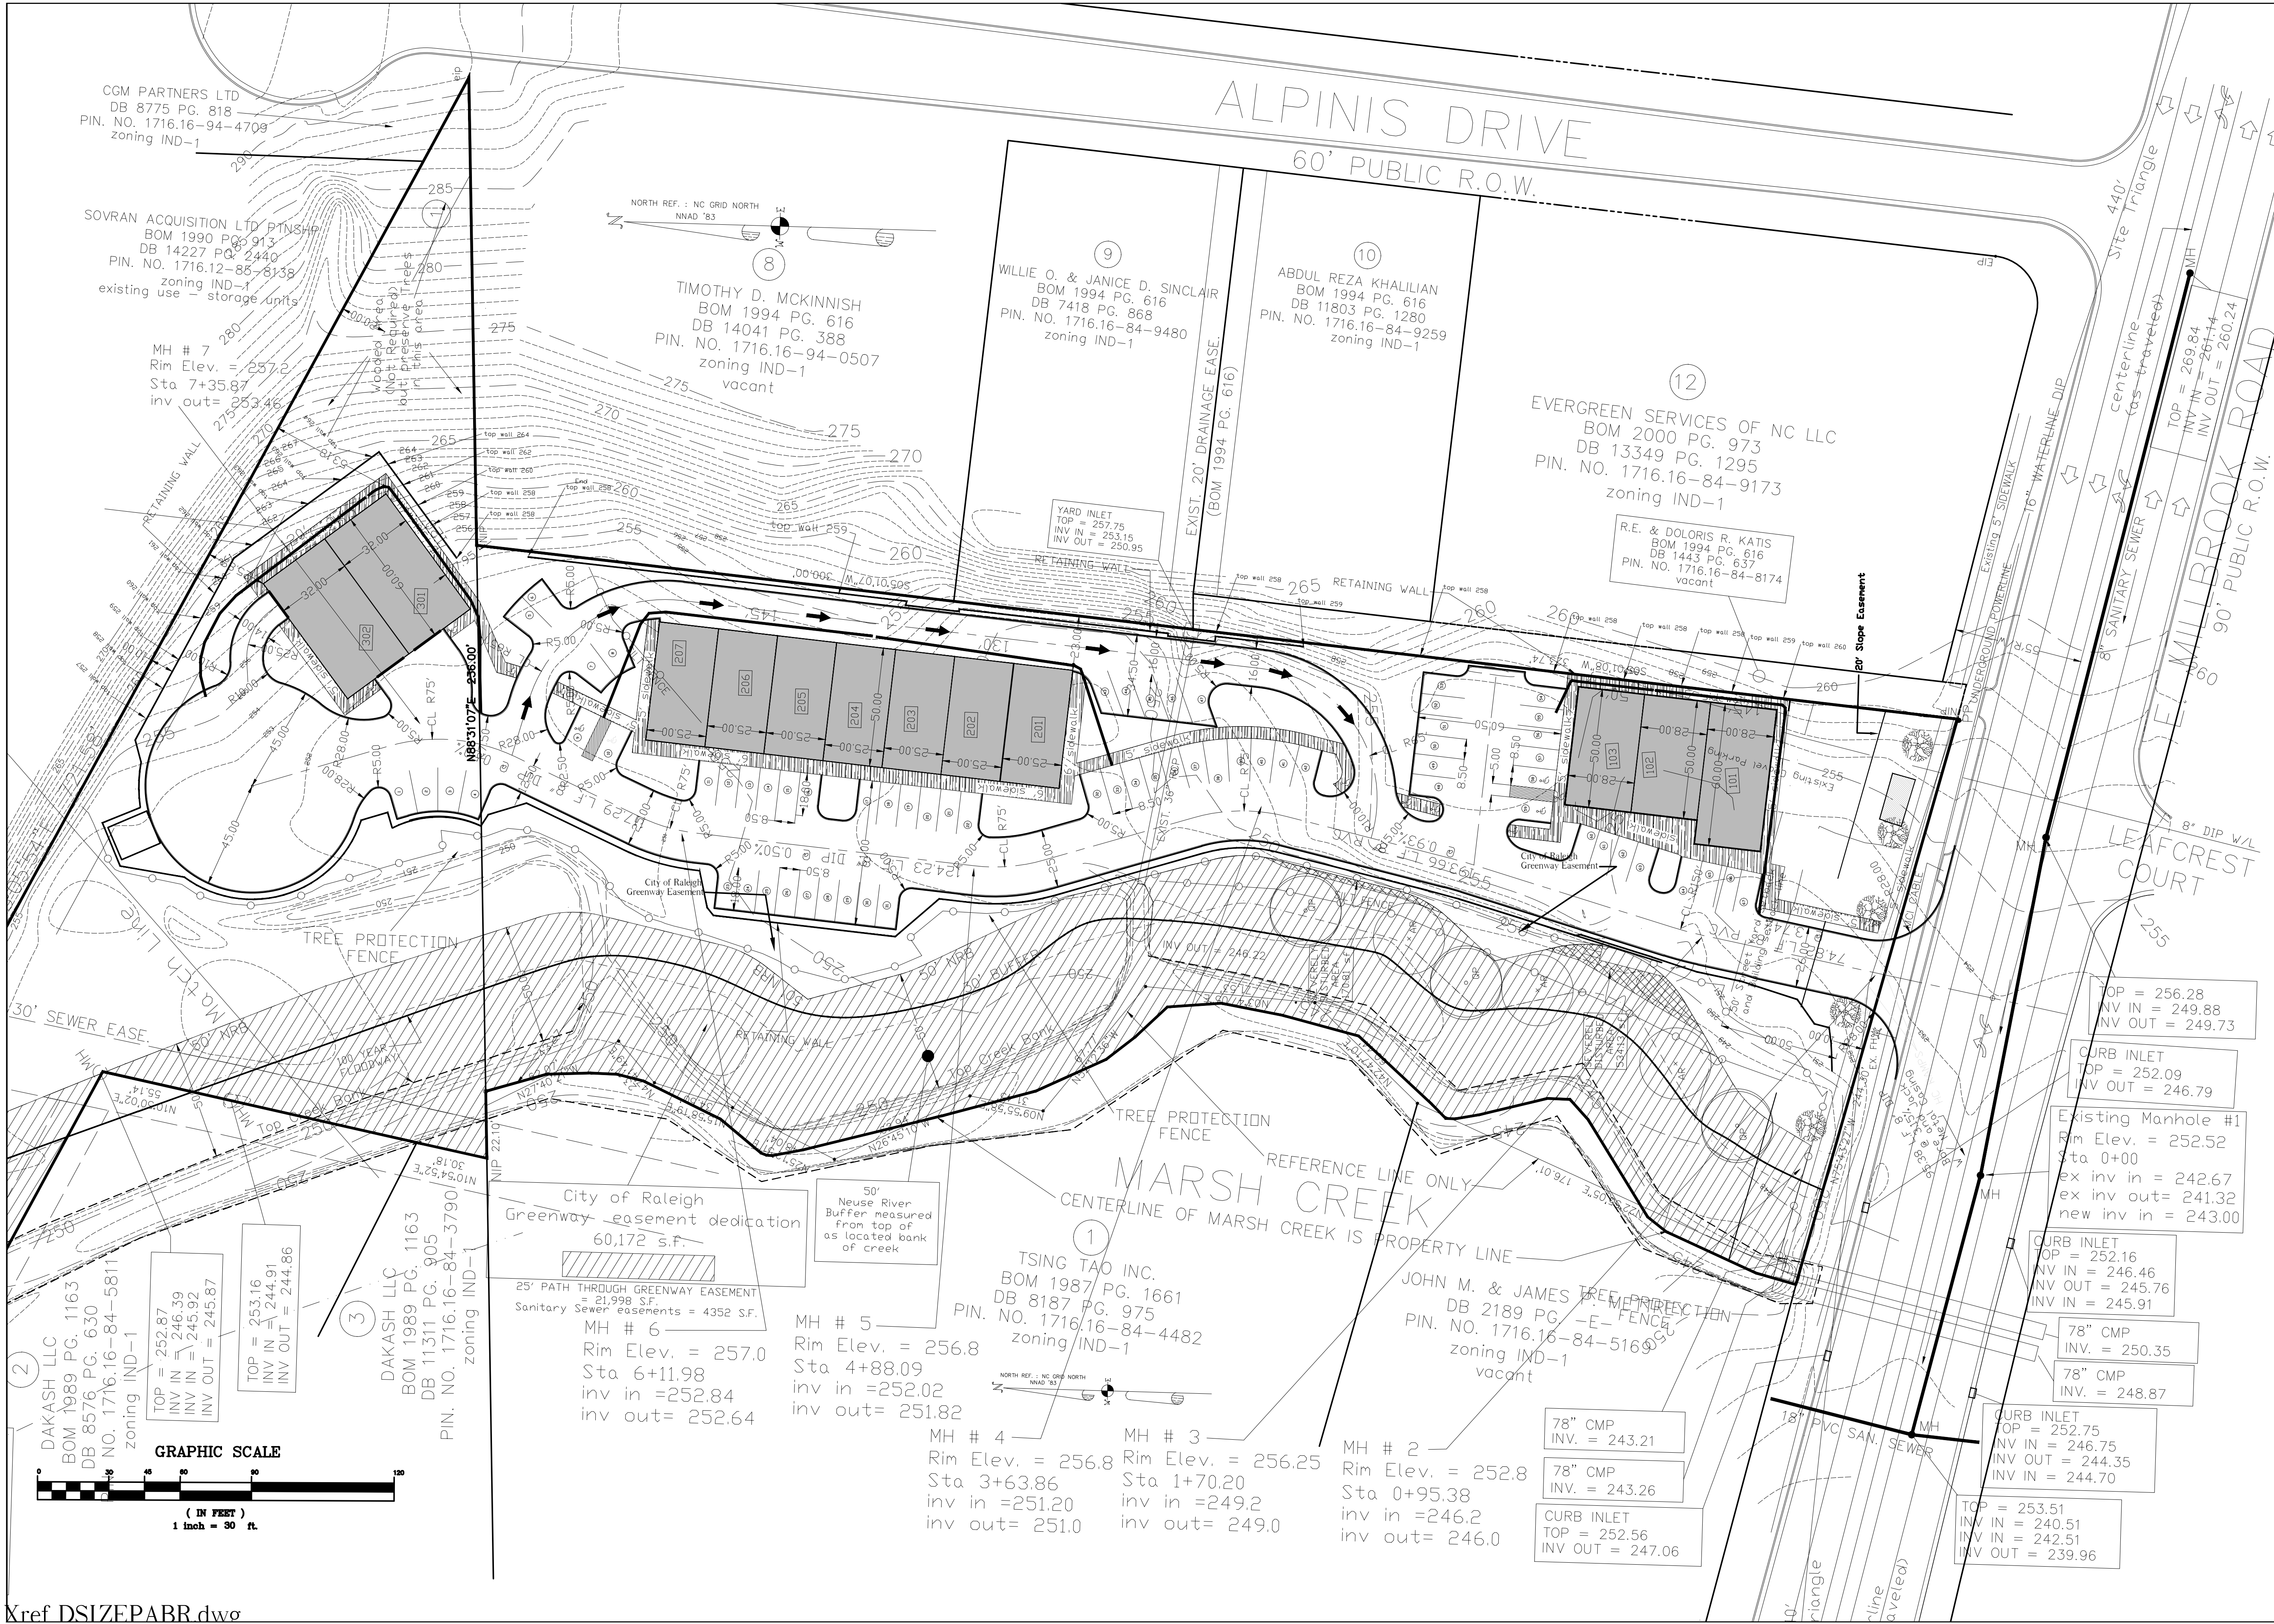

MILLBROOK AUTO PLAZA
2115 East Millbrook Road
City Of Raleigh Greenway Dedication Plan

IRRA, LLC
6632 Knightdale Blvd
Knightdale NC 27545

DRD
DRD
GMM

GW-1