


GERMANTOWN AVE

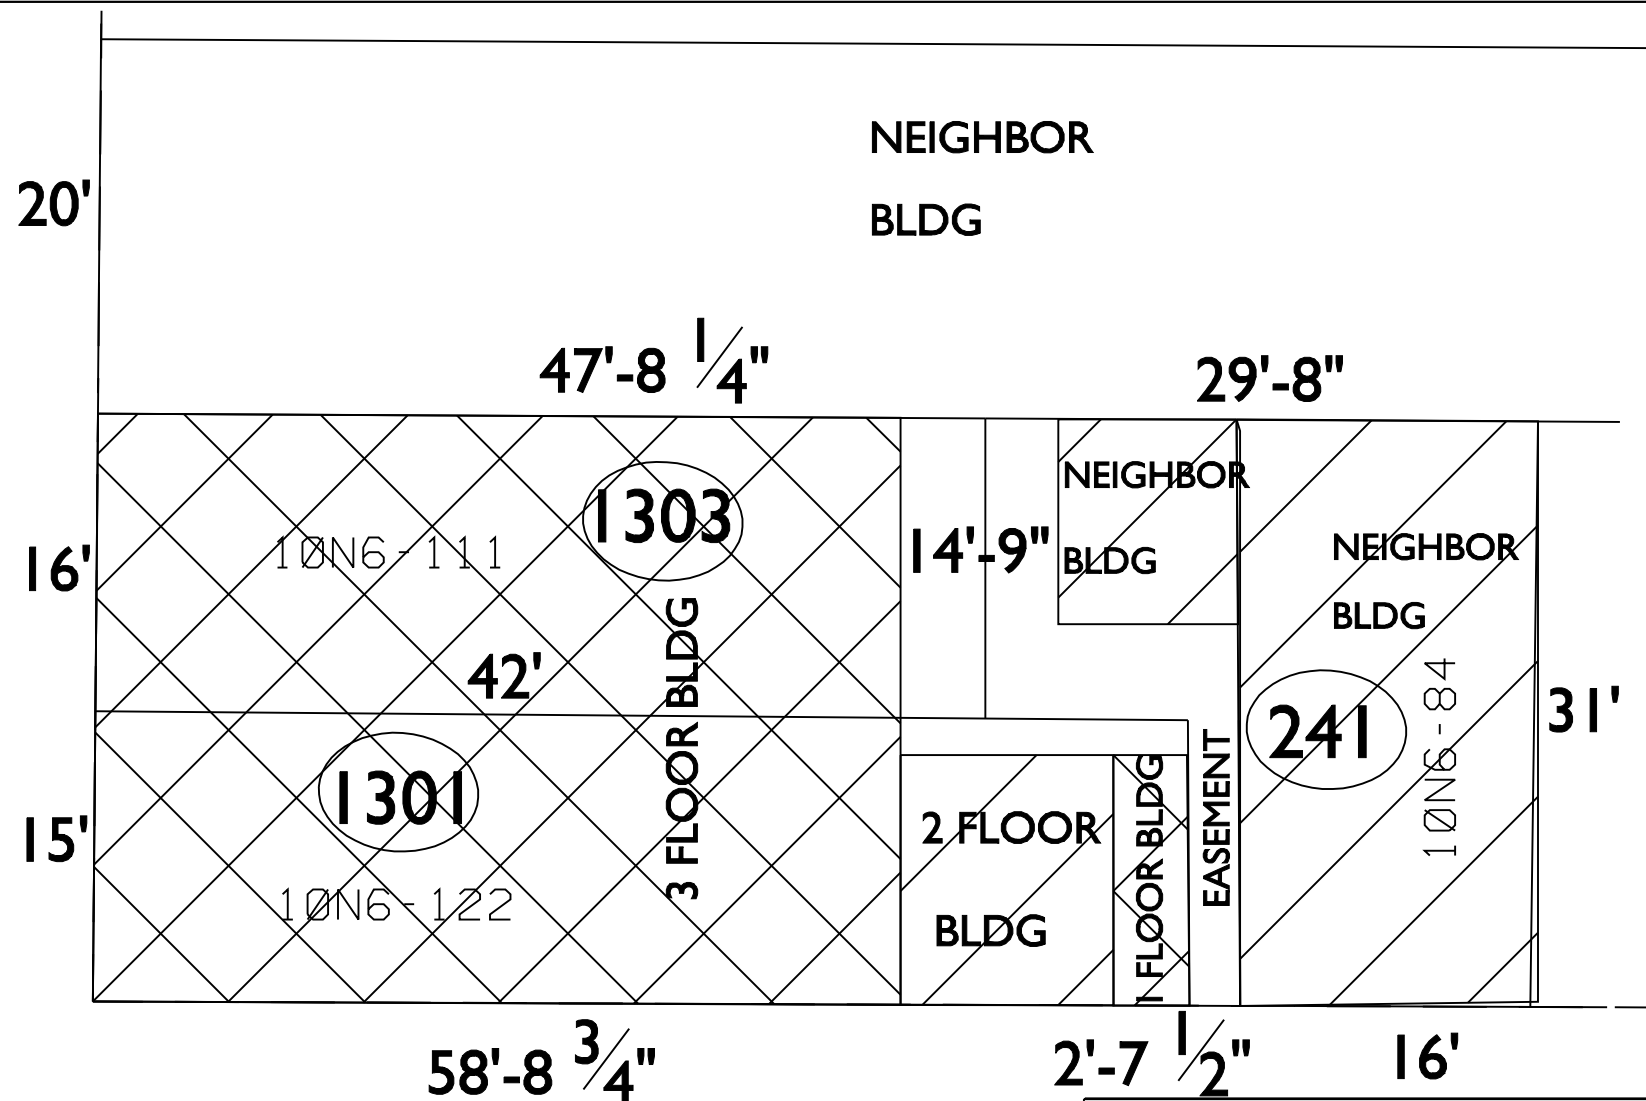

W THOMPSON STREET

GENERAL NOTES:

1. THIS PLAN IS BASED ON A SURVEY CONDUCTED  
IN THE FIELD BY GHASSAN M. HADDAD, P.L.S.  
COMPLETED ON 09/20/2017

2. THIS SURVEY WAS DONE USING DEEDS AND TAX  
MAPS AND WHAT IS AVAILABLE FROM OUTSIDE  
SINCE ACCESS INSIDE WAS PROHIBITED EVEN  
WITH MORE THAN ONE ATTEMPT



KEY MAP  
NOT TO SCALE

SYMBOL LEGEND

— — — Right-of-Way

— — — Property Line

— — — Centerline

— x — — Fence

**POB** — — — Point of Beginning



GR CONTRACTING

P.O. BOX 63001  
PHILADELPHIA PA. 19114  
PHONE: (609) 367-6959

JASON GORDON

1301-03 GERMANTOWN AVE  
PHILADELPHIA  
PENNSYLVANIA 19122

GHASSAN M. HADDAD P.L.S., PE  
PROFESSIONAL REGISTERED SURVEYOR  
LICENSE NO. SU 075446  
SURVEYED 09/20/2017



*Ghassan M. Haddad*

DRAWN

CHKD:

DATE:

SCALE:

R. H

G. H.

09/27/17

1" = 10'