


748-750 Marietta Street, Atlanta 30318  
furniture plan for previous business  
space remains partially furnished

LOWER LEVEL  
access from rear parking lot

approximately  
4,350 gross  
square feet

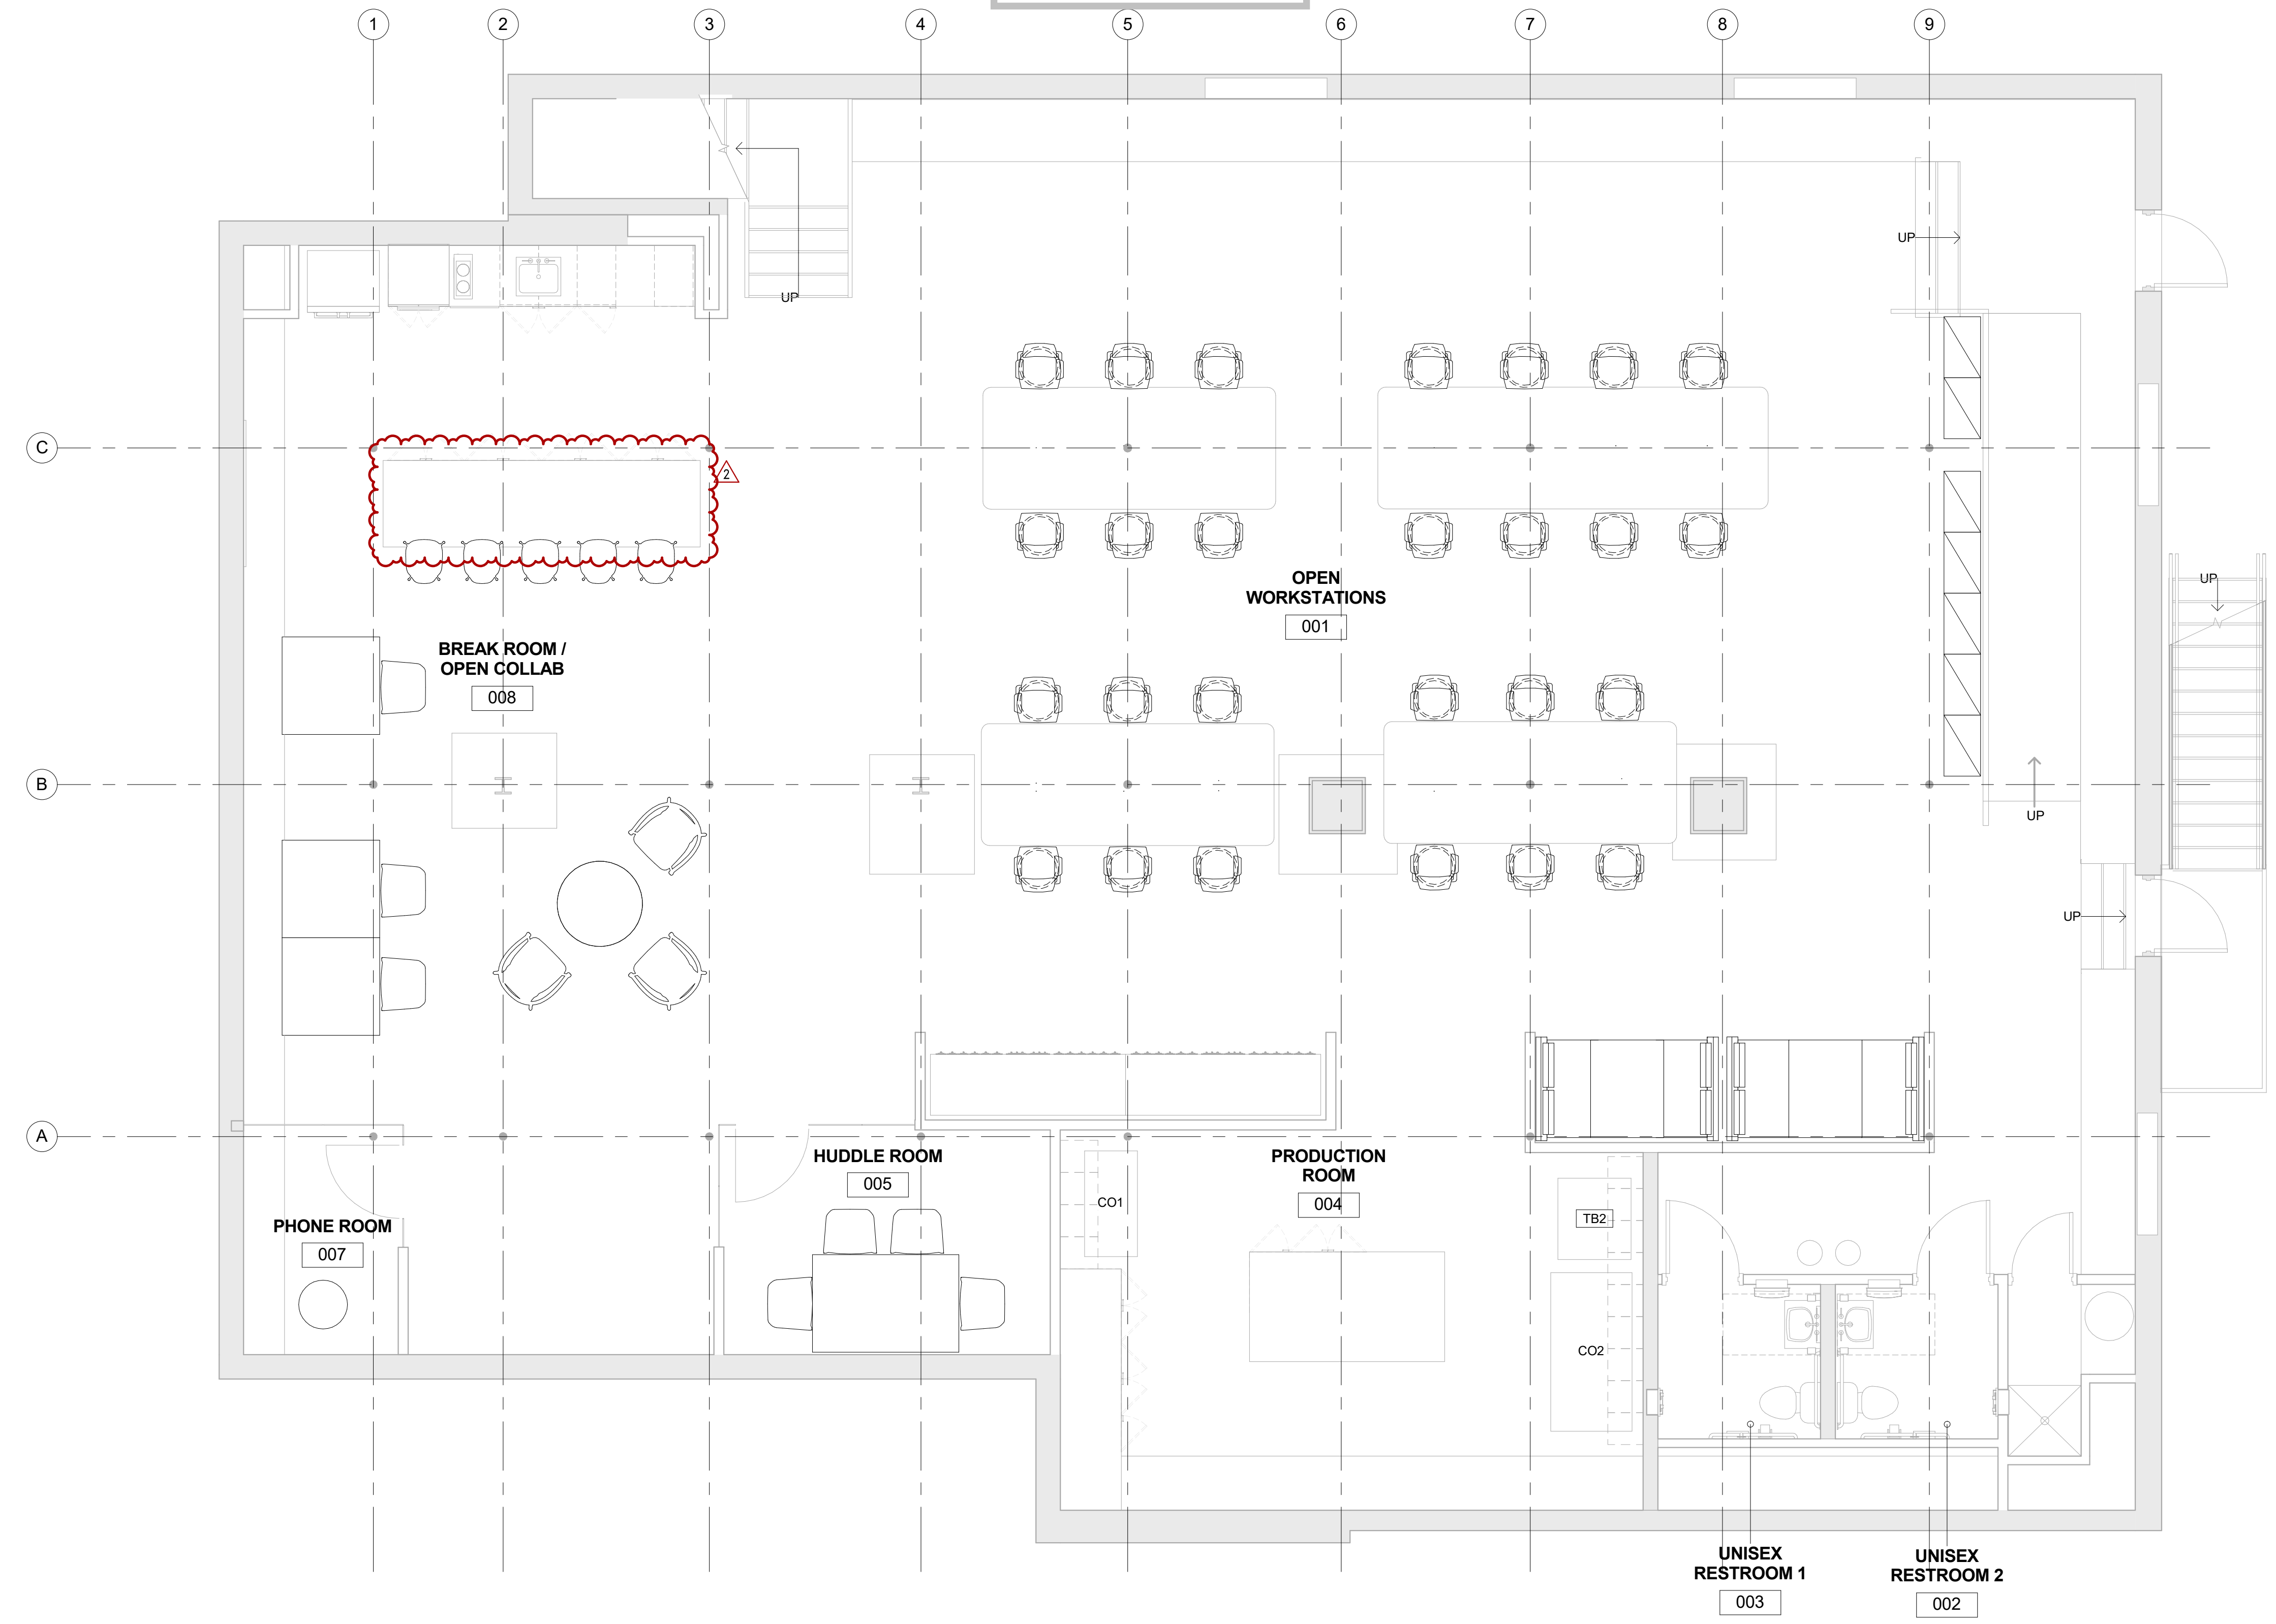

1 FURNITURE PLAN LEVEL 00  
A901 1/4" = 1'-0"

GENERAL FURNITURE NOTES

A. FURNITURE SHOWN FOR REFERENCE ONLY.

SHEET KEYNOTES

01.19.2017  
01.03.2017  
Date  
2 APPENDIX 01  
1 ISSUED FOR CONSTRUCTION  
No. Issue/Revision/Submission

ATLANTA  
PITTSBURGH  
RALEIGH  
COLUMBUS  
CINCINNATI

**BHDP**  
SYSKA HENNESSY GROUP, INC.  
SHEAR STRUCTURAL

HAVAS  
748 MARIETTA STREET  
ATLANTA, GA 30318  
FURNITURE PLAN LEVEL 00 AND SCHEDULE



Project Manager  
S. ALI  
Drawn  
T. MILES  
Checked  
J. WILLIS  
Scale/Issuing Date  
2018.01.03  
Project Number  
HAV 01.01


**A901**

Revit Template Version V10 2017 10.05  
 This document is the product and property of Baker Hovell Donnelly Preston, Inc. Neither the document nor the information it contains shall be used for any other project or other than the specific project for which it was prepared without the written consent of Baker Hovell Donnelly Preston, Inc.

748-750 Marietta Street, Atlanta 30318  
 furniture plan for previous business  
 space remains partially furnished

**UPPER LEVEL**  
 access from Marietta Street

approximately  
 4,948 gross  
 square feet

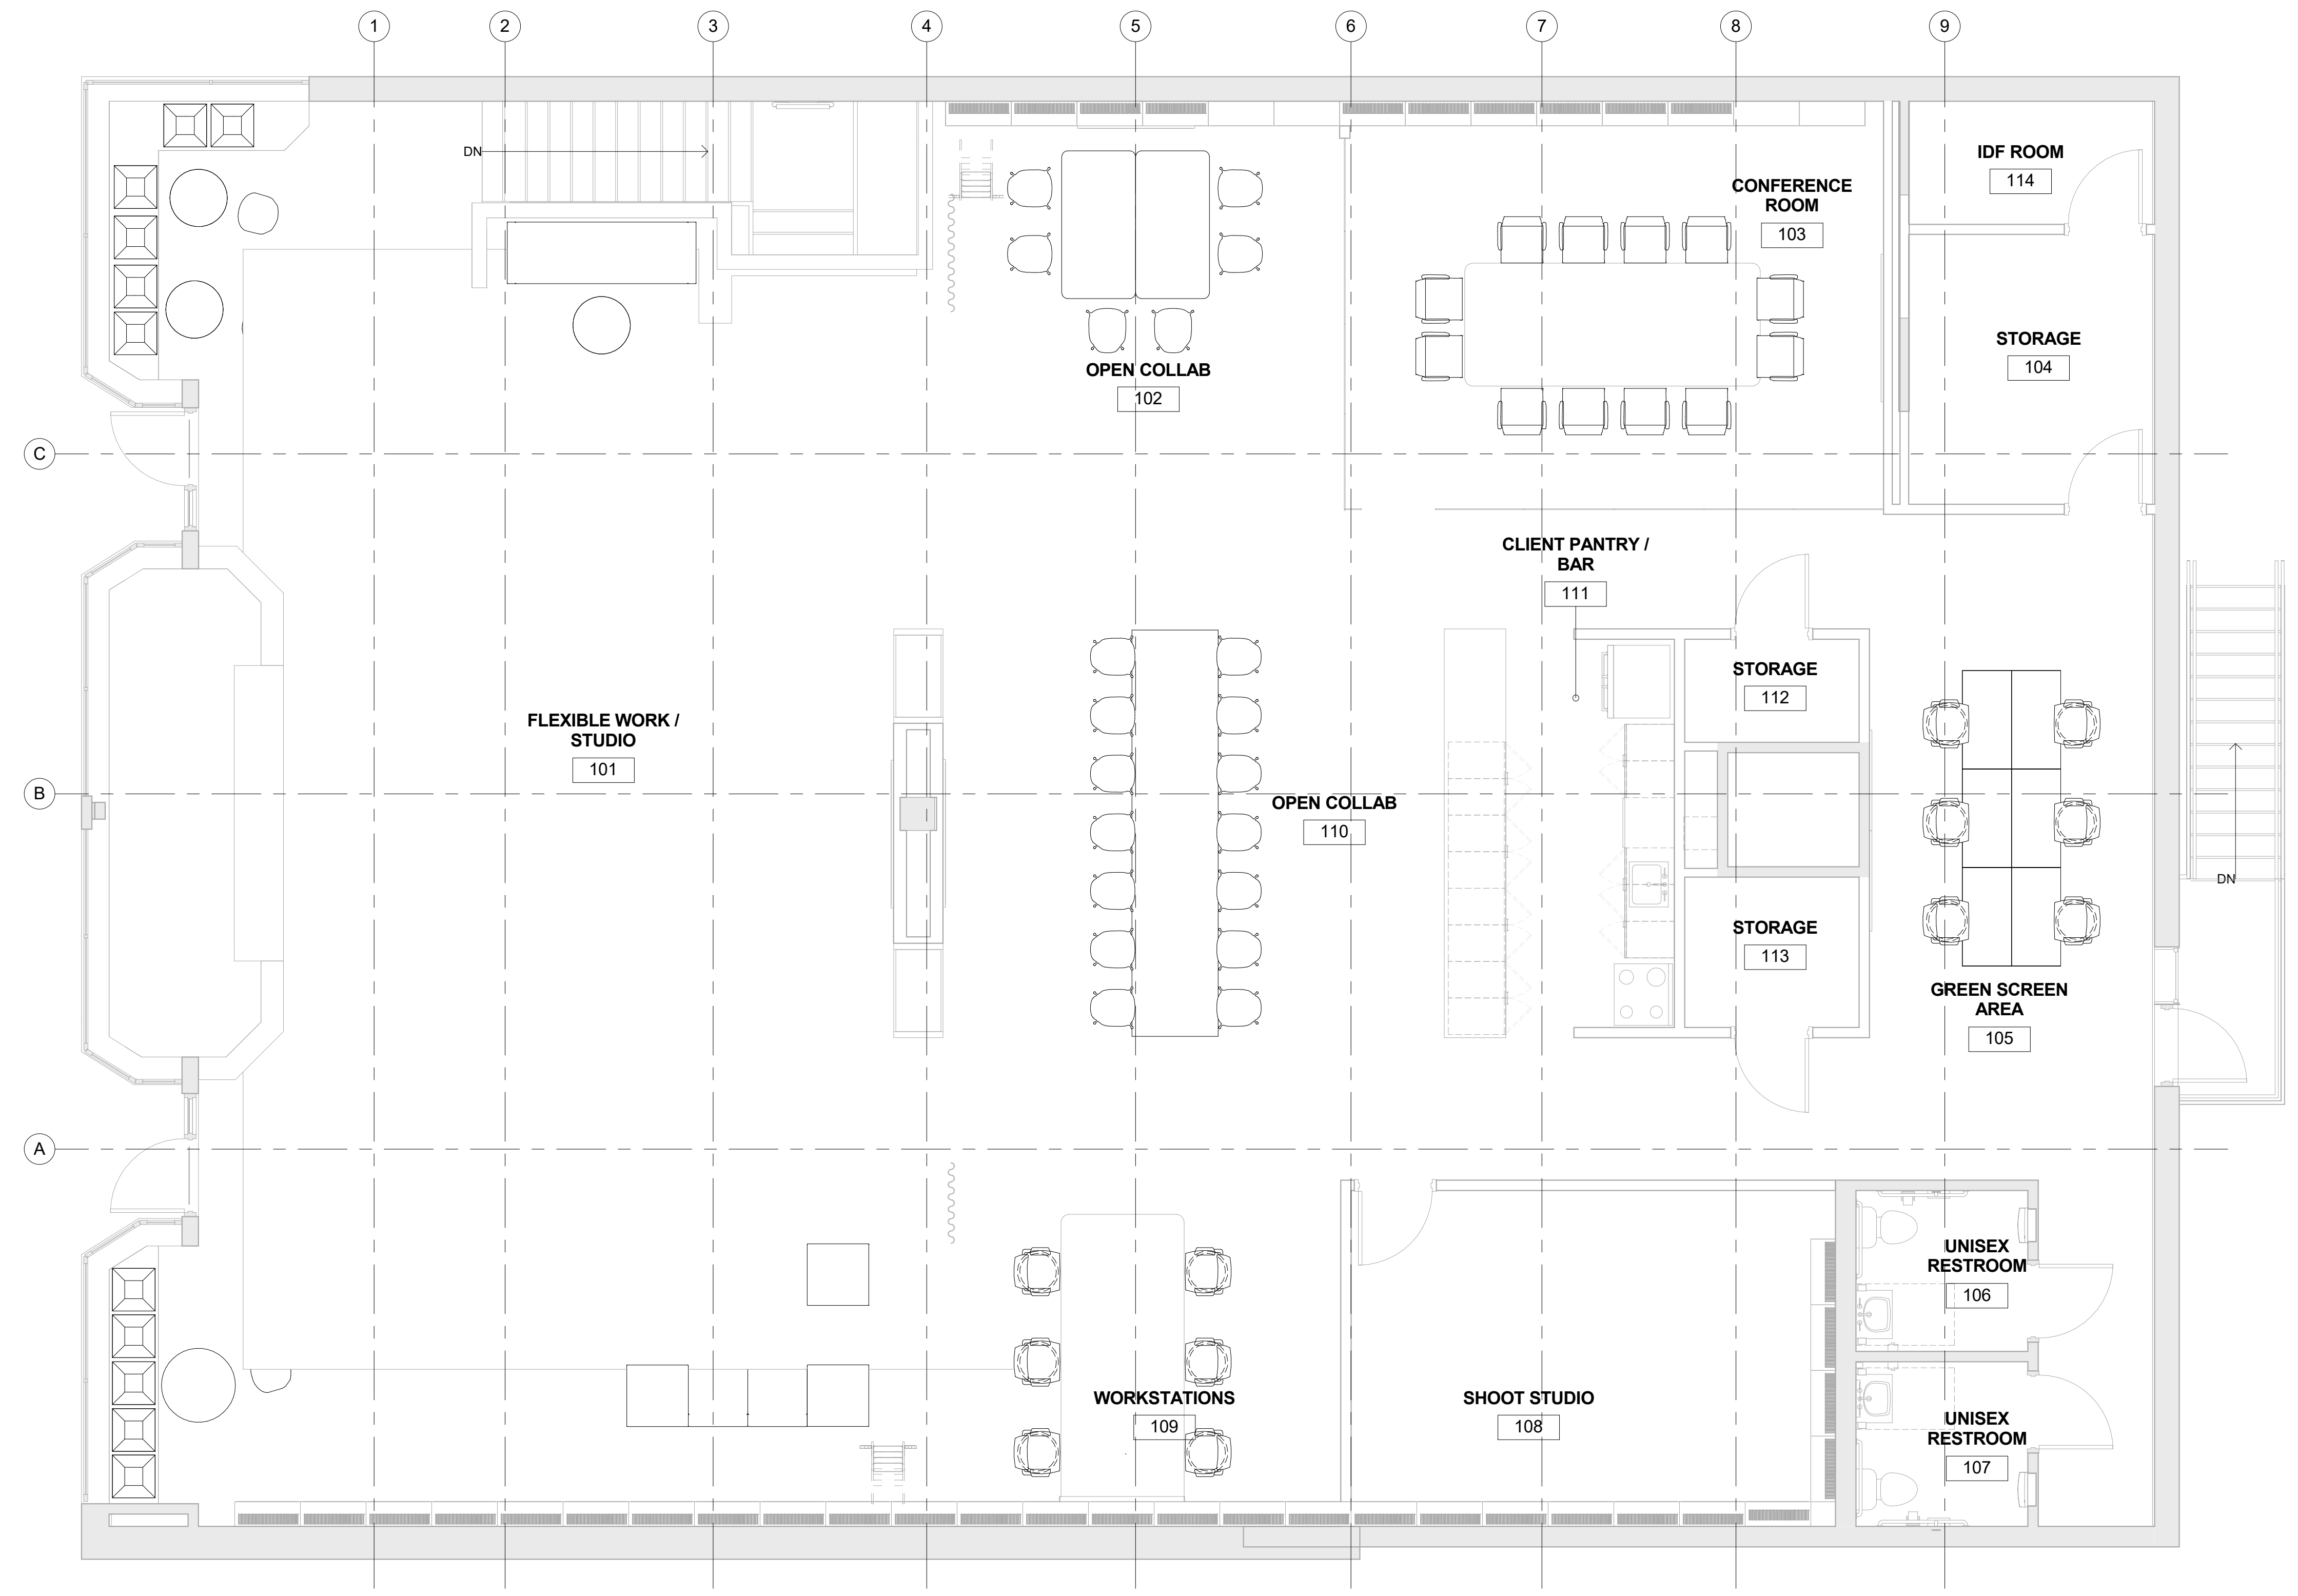

1 FURNITURE PLAN LEVEL 01  
 A902 1/4" = 1'-0"

**GENERAL FURNITURE NOTES**

A. FURNITURE SHOWN FOR REFERENCE ONLY.

**SHEET KEYNOTES**

No. 1  
 ISSUED FOR CONSTRUCTION  
 Issue/Revision/Submission  
 Date 01.03.2017

ATLANTA  
 1000 W. Peachtree Street, N.W.  
 Suite 2000  
 Atlanta, GA 30308  
 Phone: 404.437.1234  
 www.bhdp.com

PITTSBURGH  
 1000 W. Peachtree Street, N.W.  
 Suite 2000  
 Atlanta, GA 30308  
 Phone: 404.437.1234  
 www.bhdp.com

RALEIGH  
 1000 W. Peachtree Street, N.W.  
 Suite 2000  
 Atlanta, GA 30308  
 Phone: 404.437.1234  
 www.bhdp.com

COLUMBUS  
 1000 W. Peachtree Street, N.W.  
 Suite 2000  
 Atlanta, GA 30308  
 Phone: 404.437.1234  
 www.bhdp.com

CINCINNATI  
 1000 W. Peachtree Street, N.W.  
 Suite 2000  
 Atlanta, GA 30308  
 Phone: 404.437.1234  
 www.bhdp.com

**BHDP**  
 SYKA HENNESSY GROUP, INC.  
 SHEAR STRUCTURAL

HAVAS  
 748 MARIETTA STREET  
 ATLANTA, GA 30318  
 FURNITURE PLAN LEVEL 01

STATE OF GEORGIA  
 MICHAEL J. HANDEL  
 REGISTERED ARCHITECT  
 01/05/2018

Project Manager  
 S. ALI  
 Drawn  
 T. MILES  
 Checked  
 J. WILLIS  
 Scale/Issuing Date  
 2018.01.03  
 Project Number  
 HAV 01.01

**A902**