


FIRST FLOOR

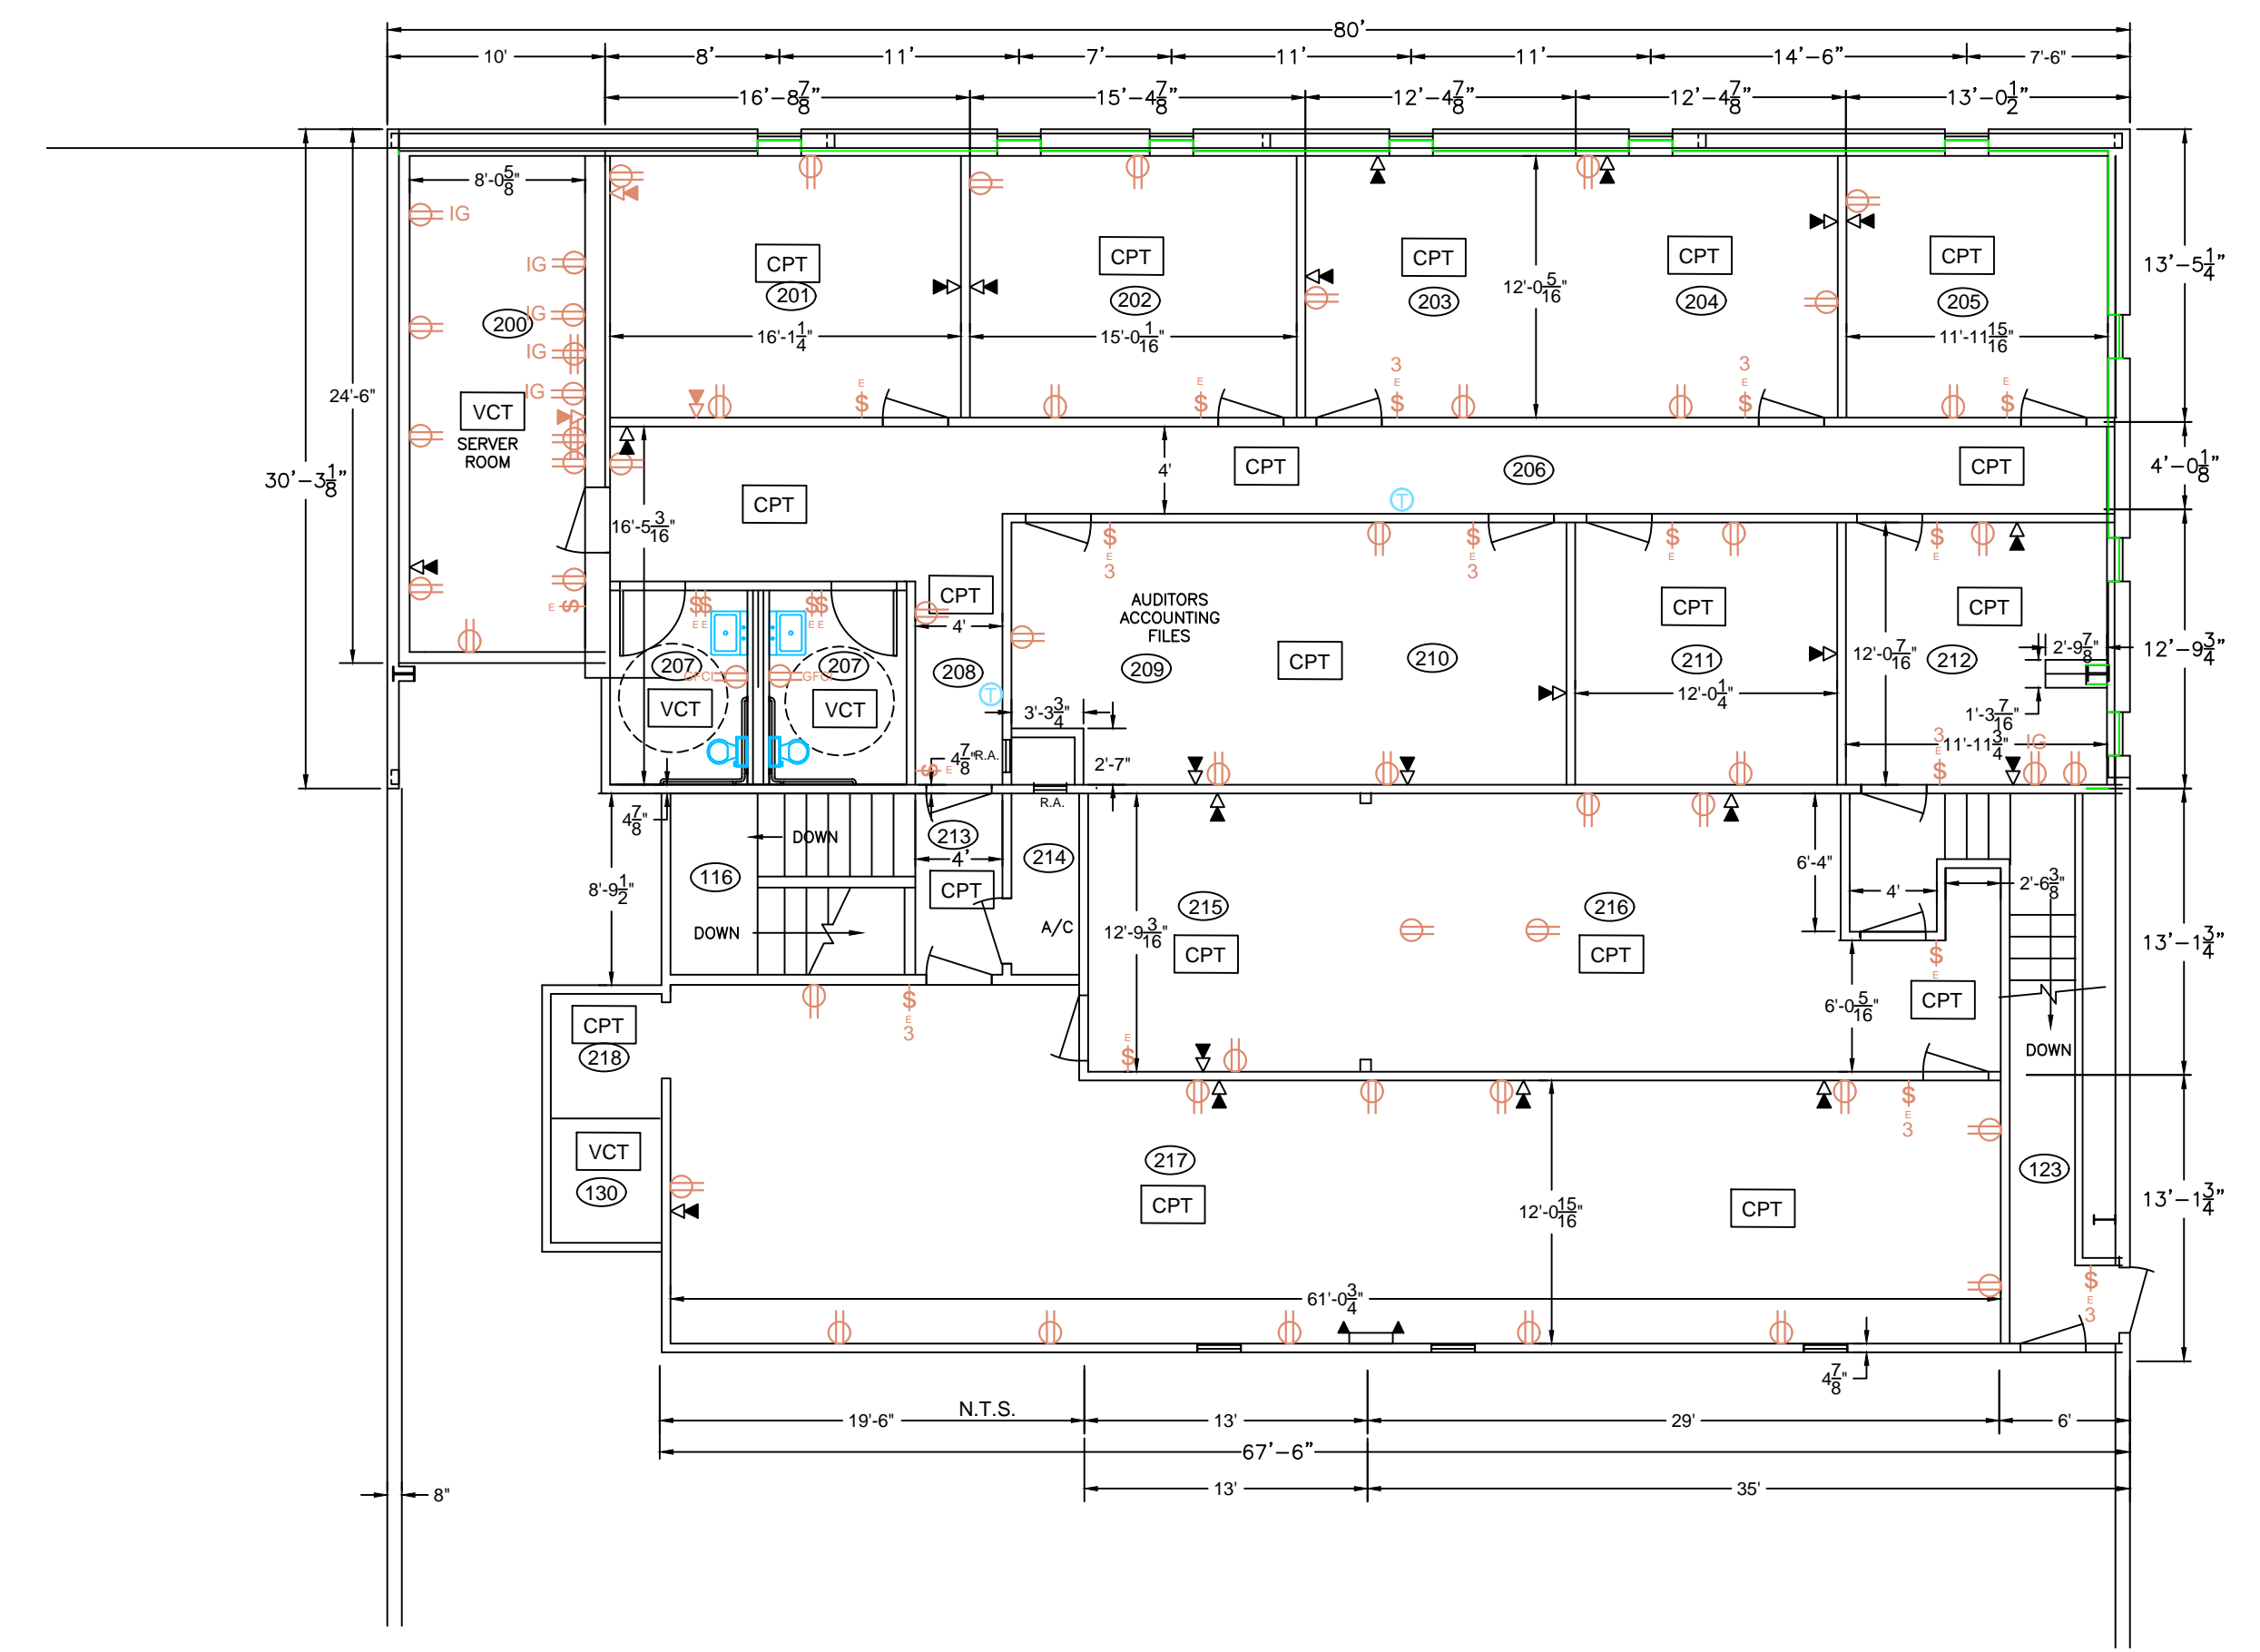

SECOND FLOOR

REVISION: 10-01-2020  
 REVISION: 03-06-15  
 REVISION: 10-26-01  
 REVISION: 10-3-01  
 REVISION: 9-28-01  
 REVISION: 9-19-01

<p><b>SUNBELT</b>          COMMERCIAL BUILDERS, INC.          10682 JONES RD, #100 - HOUSTON, TEXAS 77065          281-890-4781 FAX 281-890-7116</p>	INTERTEK	
	SCALE 1/8" = 1' - 0"	DRAWN BY T.R.K.
	DATE 10-01-2020	CHECKED BY M.C.O. M.C.O.
		DRAWING NUMBER <b>A1</b>