

COURSE	BEARING	DISTANCE
L-1	N32°28'29"W	95.97'
L-2	N26°21'47"W	284.85'
L-3	N69°04'51"W	63.87'
L-4	N68°05'00"W	161.61'
L-5	N58°15'58"W	256.22'
L-6	N49°20'24"W	360.56'
L-7	N22°58'37"W	295.07'
L-8	N58°47'40"W	137.29'
L-9	N62°05'18"W	10.20'
L-10	N14°55'16"W	43.28'
L-11	N42°31'53"E	49.87'
L-12	N36°04'18"E	85.71'
L-13	N46°01'14"W	14.98'

COURSE	BEARING	DISTANCE
L-1	S79°08'45"W	79.69'
L-2	S01°16'00"W	203.99'
L-3	S31°50'45"E	49.25'
L-4	S57°58'15"E	286.12'
L-5	S79°09'00"E	104.10'
L-6	N76°41'30"E	134.00'
L-7	N57°19'15"E	125.84'
L-8	N33°54'45"E	158.15'
L-9	N18°35'45"E	180.27'

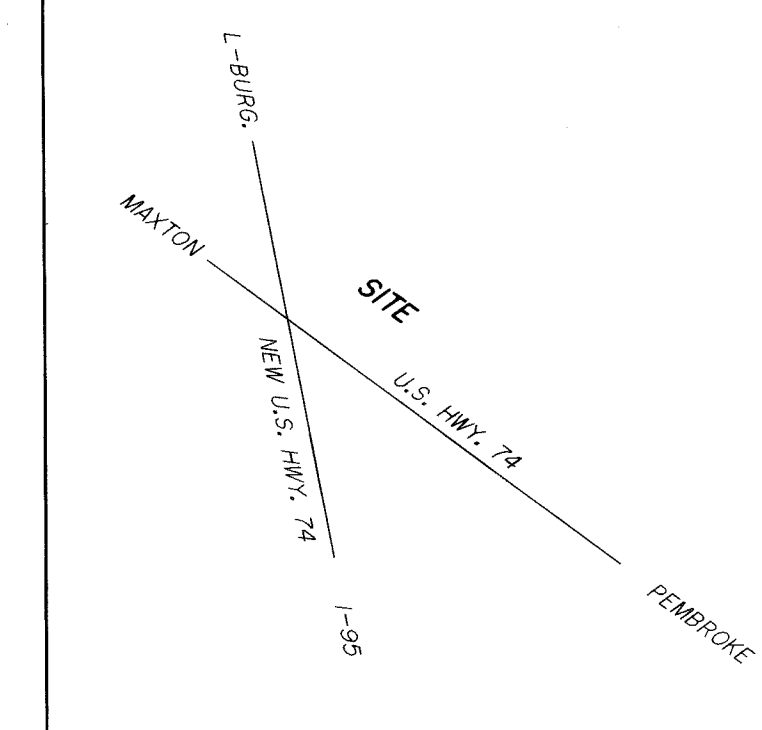
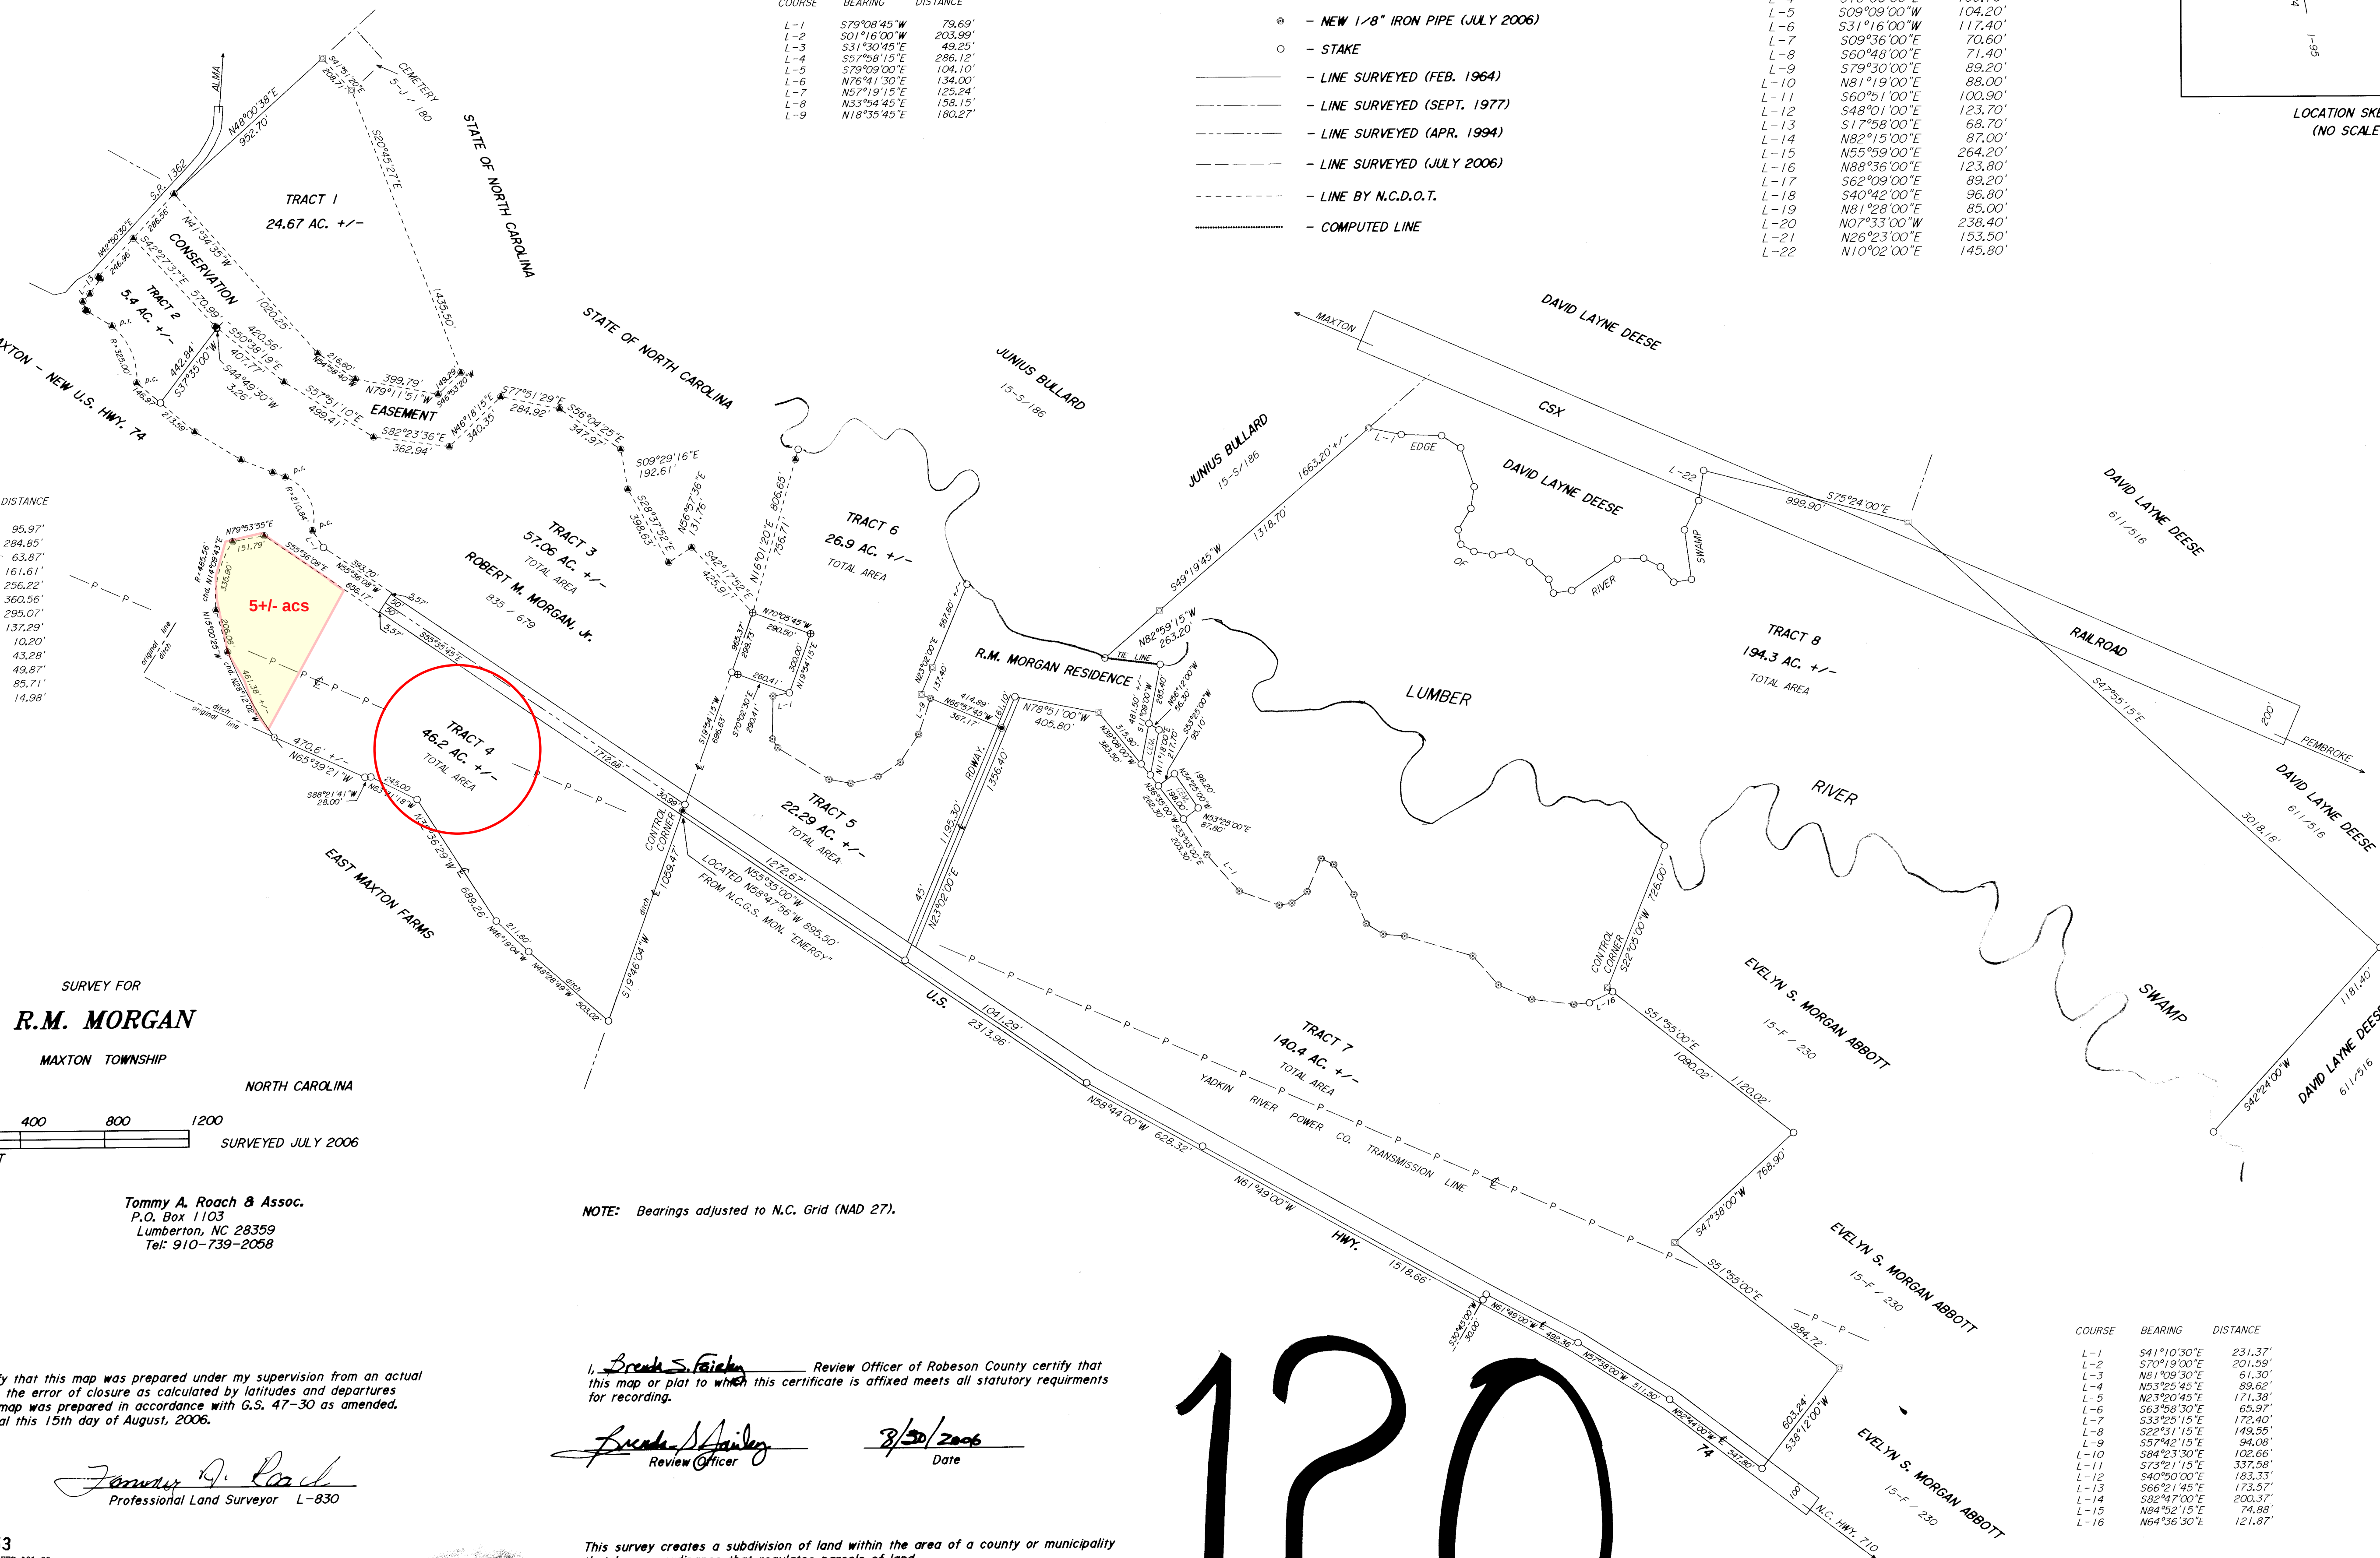
LEGEND

- - EXIST. PUMP PIPE (SEPT. 1964)
- - EXIST. 1" IRON PIPE (SEPT. 1964)
- ⊕ - EXIST. 1/2" IRON PIPE (SEPT. 1964)
- ⊞ - EXIST. CONC. MONUMENT (SEPT. 1964)
- ✱ - N.C. DOT MONUMENT
- ⊙ - NEW 1/8" IRON PIPE (JULY 2006)
- - STAKE

- LINE SURVEYED (FEB. 1964)
- LINE SURVEYED (SEPT. 1977)
- LINE SURVEYED (APR. 1994)
- LINE SURVEYED (JULY 2006)
- LINE BY N.C.D.O.T.
- COMPUTED LINE

EDGE OF RIVER SWAMP

COURSE	BEARING	DISTANCE
L-1	S78°01'00"E	157.20'
L-2	S88°02'00"E	191.80'
L-3	S57°04'00"E	107.80'
L-4	S18°30'00"E	195.70'
L-5	S09°09'00"W	104.20'
L-6	S31°16'00"W	117.40'
L-7	S09°36'00"E	70.60'
L-8	S60°48'00"E	71.40'
L-9	S79°30'00"E	89.20'
L-10	N81°19'00"E	88.00'
L-11	S60°51'00"E	100.90'
L-12	S48°01'00"E	123.70'
L-13	S17°58'00"E	68.70'
L-14	N82°15'00"E	87.00'
L-15	N55°59'00"E	264.20'
L-16	N88°36'00"E	123.80'
L-17	S62°09'00"E	89.20'
L-18	S40°42'00"E	96.80'
L-19	N81°28'00"E	85.00'
L-20	N07°33'00"W	238.40'
L-21	N26°23'00"E	153.50'
L-22	N10°02'00"E	145.80'

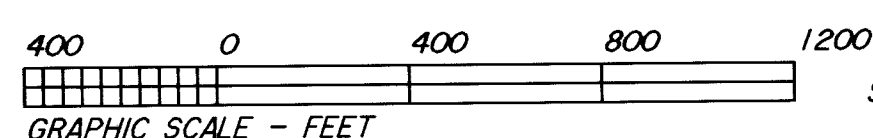
LOCATION SKETCH
(NO SCALE)

SURVEY FOR
R.M. MORGAN

MAXTON TOWNSHIP

ROBESON COUNTY

NORTH CAROLINA



SURVEYED JULY 2006

Tommy A. Roach & Assoc.
P.O. Box 1103
Lumberton, NC 28359
Tel: 910-739-2058

NOTE: Bearings adjusted to N.C. Grid (NAD 27).

North Carolina
Robeson County
I, Tommy A. Roach, certify that this map was prepared under my supervision from an actual field survey by me; that, the error of closure as calculated by latitudes and departures is 1:5000+; that, this map was prepared in accordance with G.S. 47-30 as amended.
Witness my hand and seal this 15th day of August, 2006.

Tommy A. Roach
Professional Land Surveyor L-830

I, *Brenda S. Fitch*, Review Officer of Robeson County certify that this map or plat to which this certificate is affixed meets all statutory requirements for recording.

Brenda S. Fitch
Review Officer
8/30/2006
Date

This survey creates a subdivision of land within the area of a county or municipality that has an ordinance that regulates parcels of land.

Exempt from Robeson County Subdivision Ordinance under Article V, Section 501, (c).

2006010353

ROBESON CO., NC
PRESENTED & RECORDED:
08-30-2006 04:48:06 PM
STICKI L. LOCKLEAR
REGISTERED CLERK
BY: FRANKIE BRITT
ASSISTANT
BK:M 42
PG:120-120

