


WA342398


WAYNE PORTANOVA
12901 E. STOCKMEN'S RD.
FLAGSTAFF, AZ.

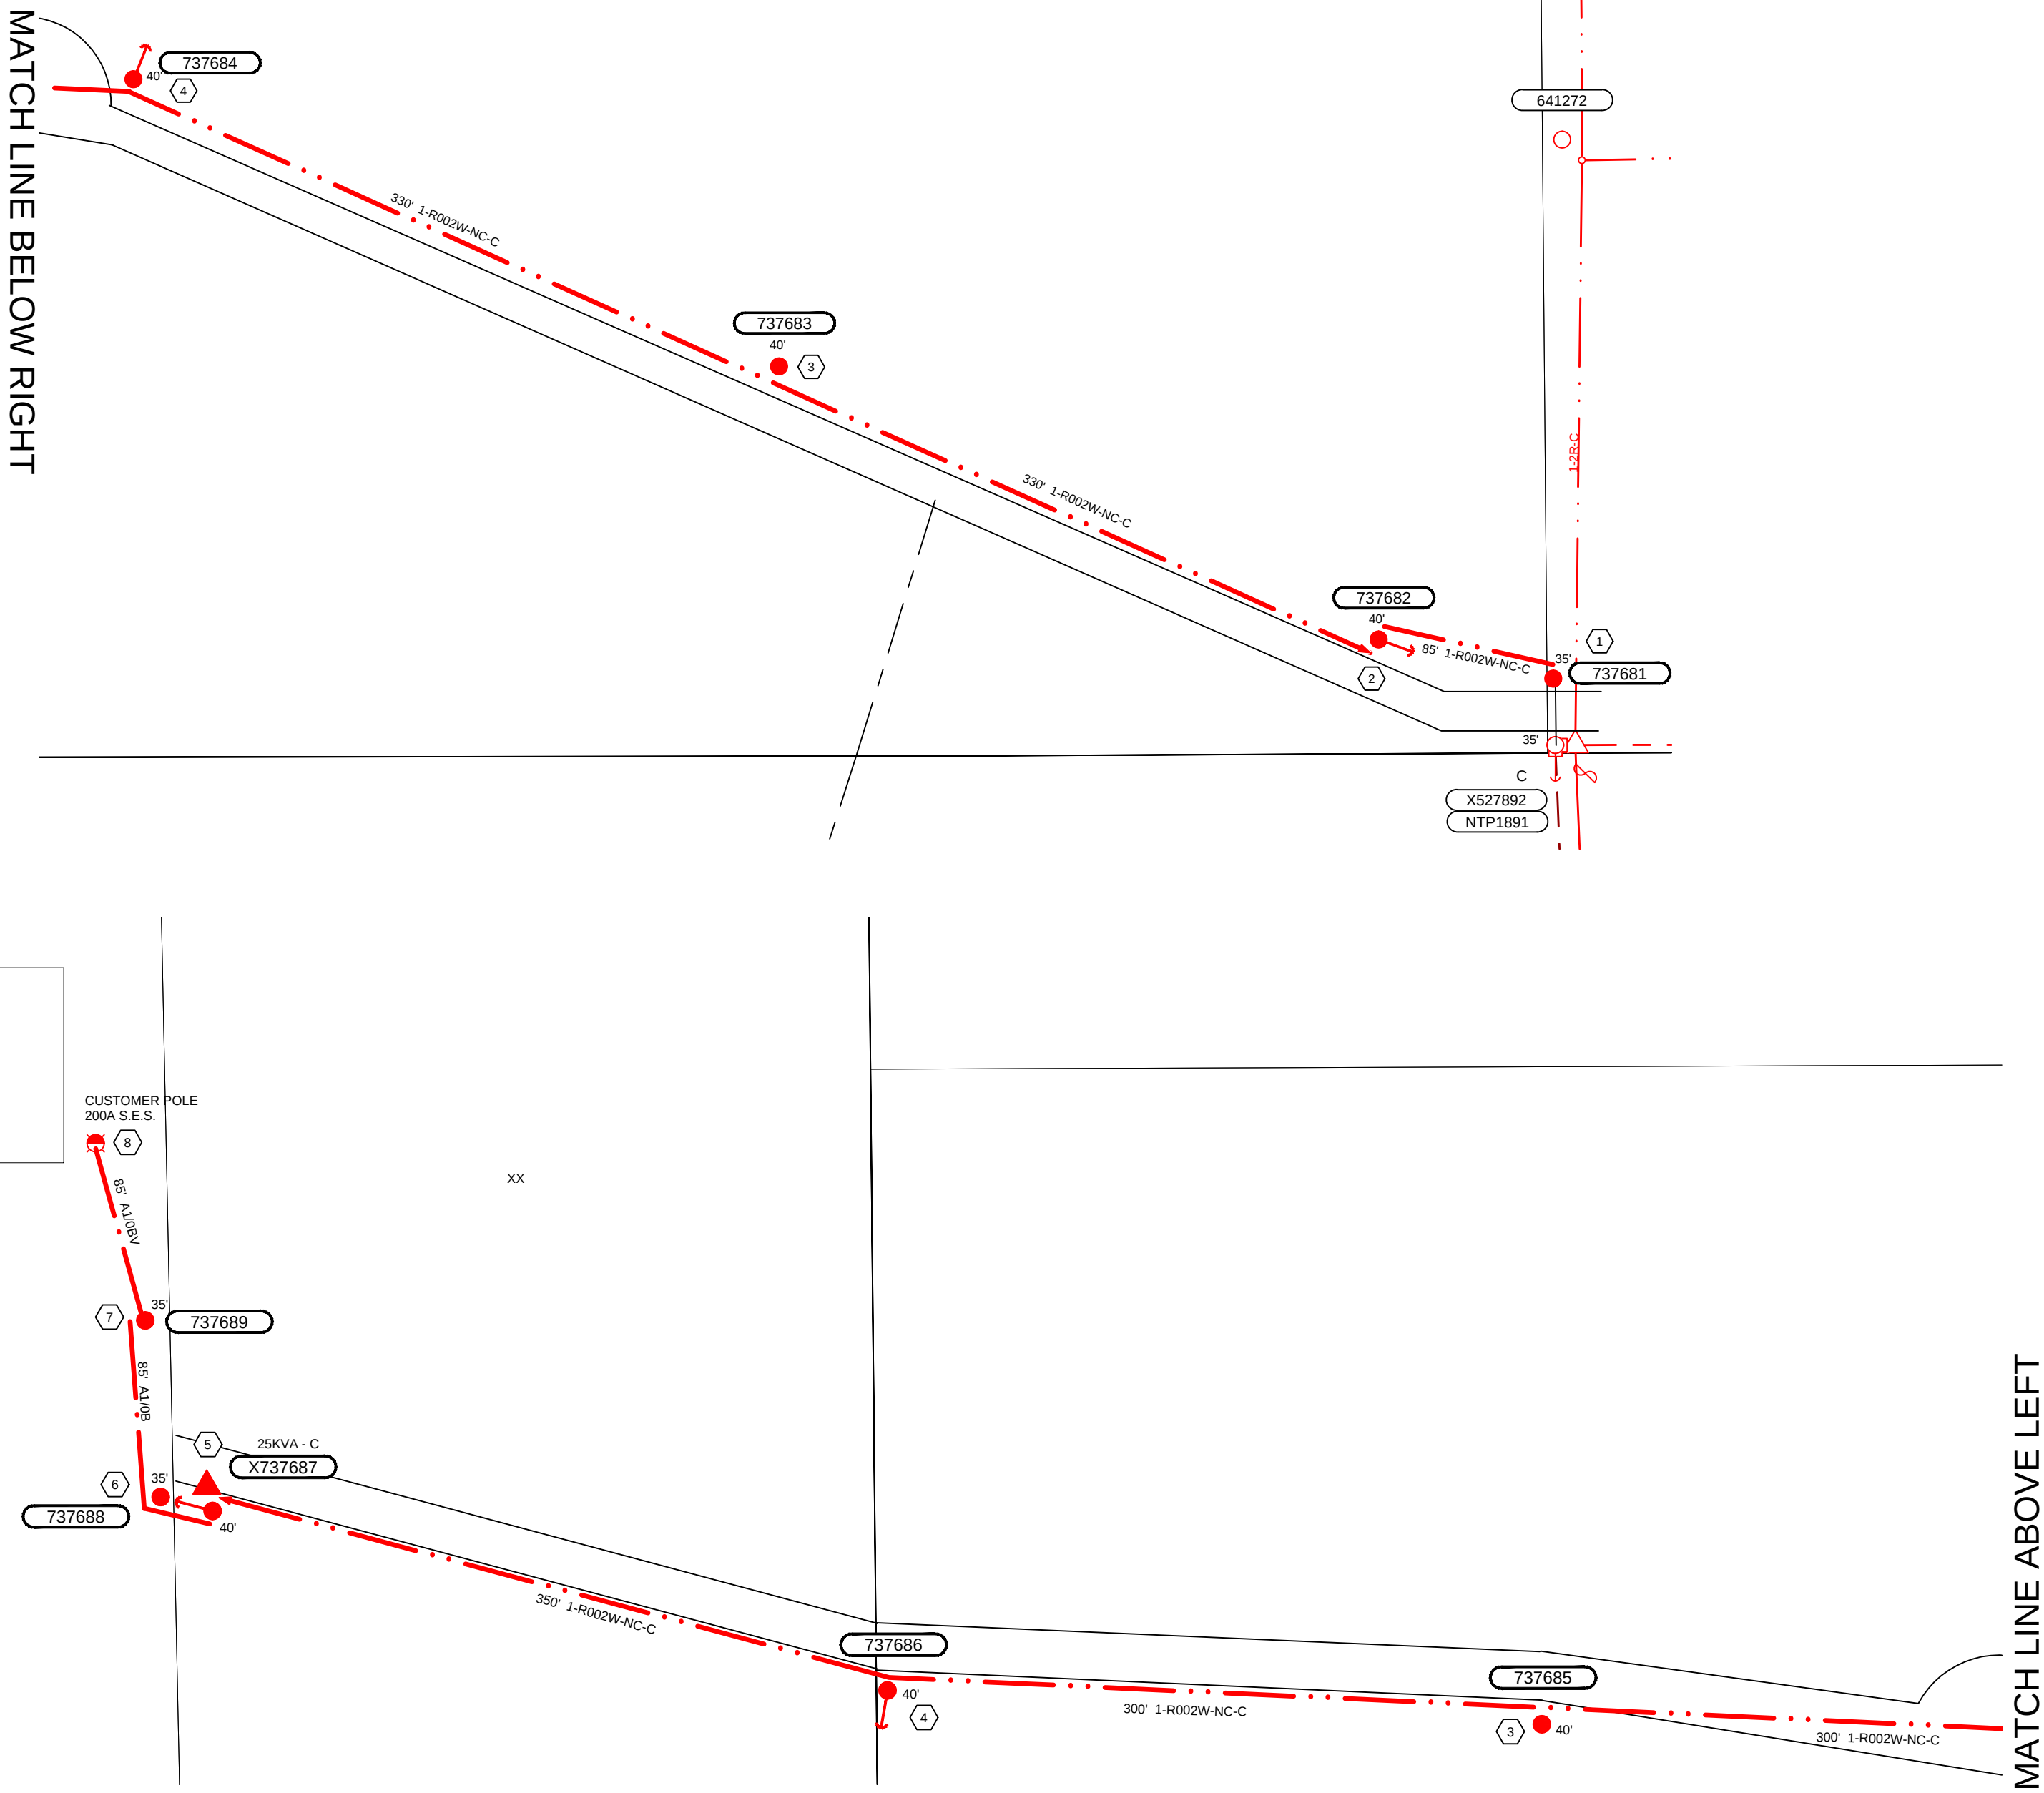

APS UTILITIES KEY

EXISTING		PROPOSED
W	WATER	W
S	SEWER	S
G	GAS	G
SD	STORM DRAIN	SD
IRR	IRRIGATION	IRR
TS	TRAFFIC SIGNAL	TS
T	TELE	T
CATV	CATV	CATV
FO	FIBER	FO
UG ELECTRIC NOMINAL TRANSMISSION (69KV)*		
UG ELECTRIC NOMINAL PRIMARY (12,470/7,200V)*		
UG ELECTRIC NOMINAL SECONDARY/SERVICE (120/240V)*		
OH ELECTRIC NOMINAL TRANSMISSION (69KV)*		
OH ELECTRIC NOMINAL PRIMARY (12,470/7,200V)*		
OH ELECTRIC NOMINAL SECONDARY/SERVICE (120/240V)*		
CONDUIT		
TRENCH RUNNING LINE		
* UNLESS OTHERWISE NOTED		

DATA MODIFIED PER FIELD CONDITIONS

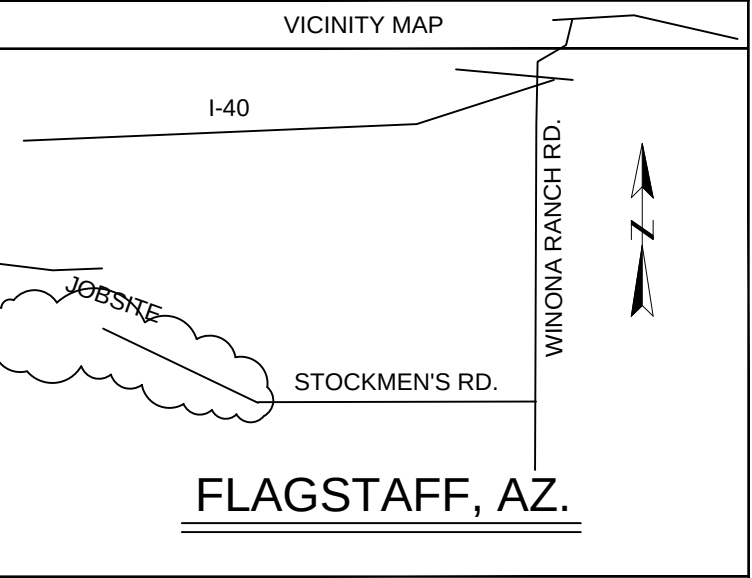

T	21.0N	R	09.0E	Sec	15	SW	1/4	MAP#
T	21.0N	R	09.0E	Sec	15	SE	1/4	MAP#

CONTACT: KARA VANHEMERT	
PHONE: 928-773-6478	PGR/MOBILE:
INSPECTOR:	
PHONE:	PGR/MOBILE:

		WAYNE PORTANOVA 12901 D. STOCKMEN'S RD.	
WO#:	WA342398	DATE:	06/23/2016
BY:	JOHN WALKER	SCALE:	1:50
FILENAME:	WA342398.DWG	SHEET	1 OF 2

WIRE DATA

3,700' 6251.R002W.12
140' 6260.A1/0B.12
100' 6260.A1/0BV.12

FINAL
APS DESIGN

ARIZONA BLUE STAKE
CALL TWO WORKING DAYS
BEFORE YOU DIG
Dial 811 or
602-263-1100
1-800-STAKE-IT
(OUTSIDE MARICOPA COUNTY)