


PLAT OF SURVEY

That part of Lots 3 and 4 of Block 5 of the Original Plat of Blanchardville in the Southeast 1/4 of the Northeast 1/4 of Section 23, Town 4 North, Range 5 East, Village of Blanchardville, Lafayette County, Wisconsin, bounded and described as follows:

Commencing at the Southwest corner of said Block 5; thence $N18^{\circ}36'39''E$ (recorded as $N19^{\circ}11'02''E$), 150.46' to the point of beginning; thence $N18^{\circ}36'39''E$, 27.38' to the North line of the South 27.5' of Lot 4; thence $S70^{\circ}56'59''E$ (recorded as $S70^{\circ}43'36''E$) along said North line, 175.01' (recorded as 174.99') to the West line of Mason Street; thence $S18^{\circ}55'59''W$ (recorded as $S19^{\circ}11'42''W$) along said West line of Mason Street, 27.60'; thence $N70^{\circ}52'40''W$ (recorded as $N70^{\circ}39'14''W$) along the Southerly exterior wall of the "Old Hotel Building" and the Easterly and Westerly extensions thereof, 175.02' (recorded as 174.98') to the point of beginning.

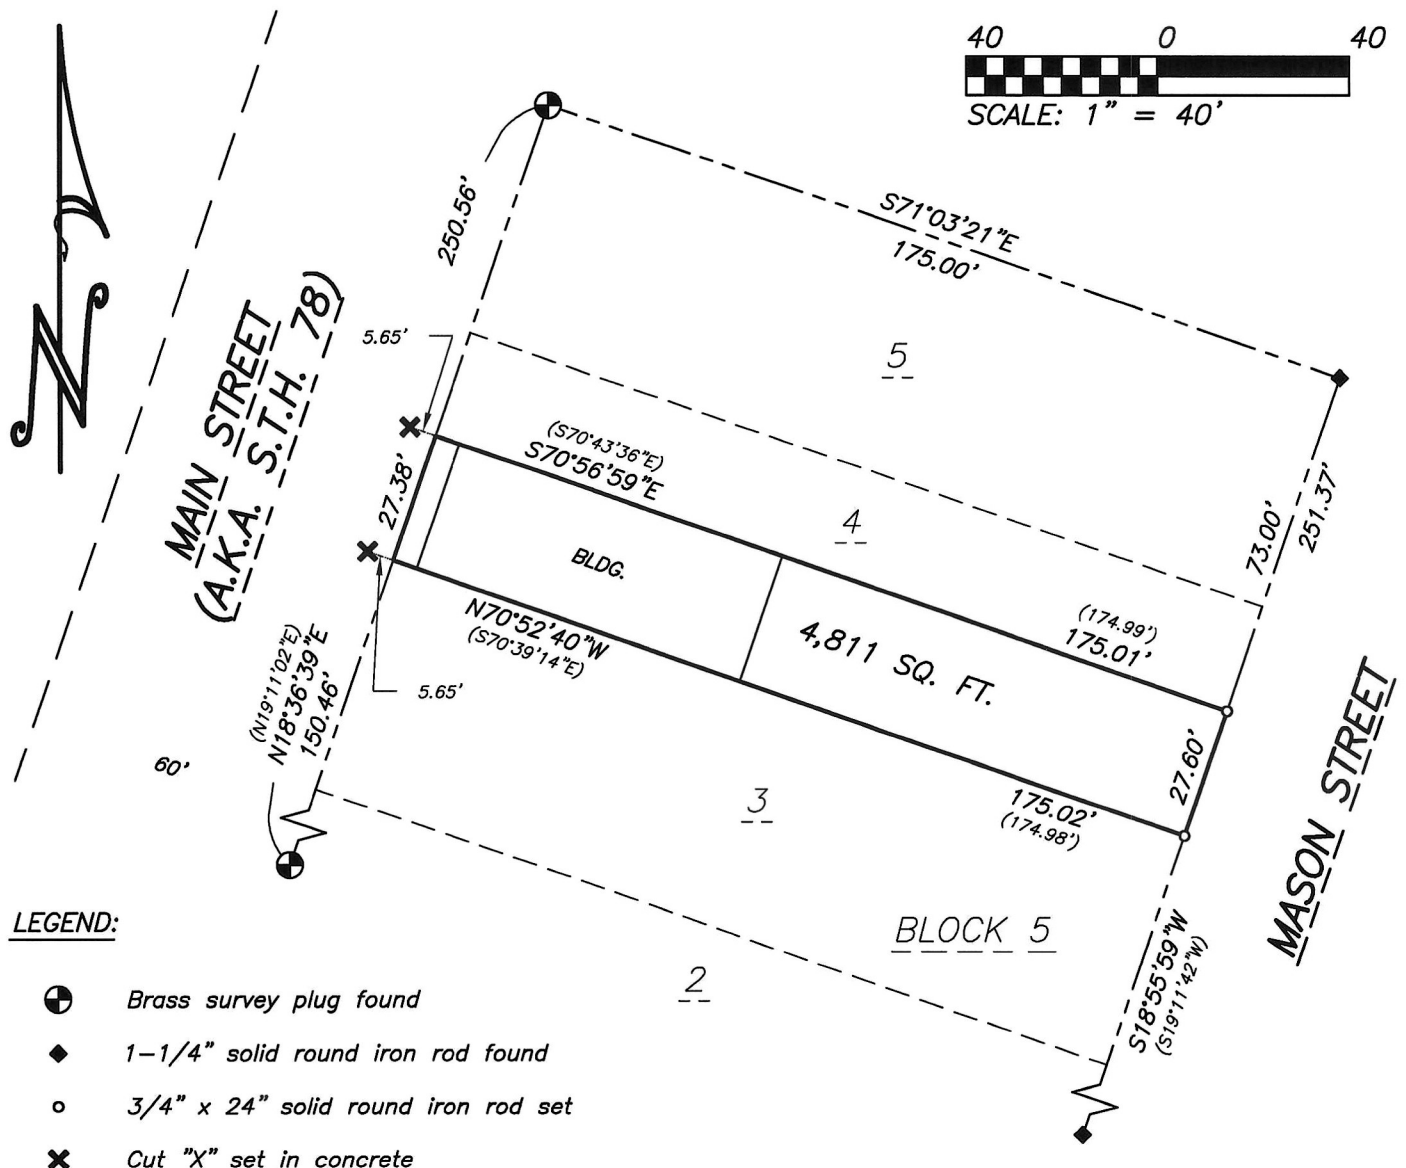

NOTES:

- 1.) Bearings are referenced to the Wisconsin County Coordinate System, Lafayette County Zone, NAD83 (2011), in which the Southeast line of Main Street bears $N18^{\circ}36'39''E$.
- 2.) Recorded data, when different than measured, is shown in parenthesis.

I hereby certify that this survey complies with Chapter A-E 7 of the Wisconsin Administrative Code, that I have surveyed, monumented, and mapped the lands described hereon, and that this map is a correct representation thereof in accordance with the information provided.

October 26, 2021

PREPARED FOR:

Rachel & Ray's LLC
309 North State Street
Argyle, WI 53504
(608) 214-9822



Robert A. Talarczyk

Robert A. Talarczyk, P.L.S.

TALARCZYK
LAND SURVEYS LLC

517 2nd Avenue
New Glarus, WI 53574
608-527-5216

www.talarczyk-surveys.com

JOB NO. 21153
POINTS 21038
DRWG. 21153_1
DRAWN BY FLS