

© This drawing is the copyright of Brion Allsopp Architect Ltd. and may not be reproduced without permission.

Contractor shall read drawing in conjunction with written specifications. All area calculations, dimensions and conditions shall be verified on site. Readers are advised to use of your own risk. Any questions shall be directed to the Architect prior to proceeding with construction. Do not scale drawings.



BRIAN ALLSOPP ARCHITECT LTD.
PERMIT NO. 217
ISSUED PURSUANT TO THE
ARCHITECTS ACT

REVISIONS		MM.DD.YYYY
1	ISSUED FOR DEVELOPMENT PERMIT	01/18/2019
2	RE-ISSUED FOR CITY REVIEW	03/29/2019
3	RE-ISSUED FOR CITY REVIEW	05/17/2019
4	ISSUED FOR BUILDING PERMIT	10/07/2019

ELLERSLIE INDUSTRIAL
Alliance Southport

1003 Ewing Trail S.W.
Edmonton, Alberta

Brian



Allsopp

Architect Ltd

1020 Persons Road SW
Edmonton, Alberta, Canada T6X 0J4
Phone 780 433-7828
Fax 780 433-7371
info@brianallsopp.com
www.brianallsopp.com


SITE PLAN

OCTOBER 7, 2019


JOB # 1843

DRAWN BY: JS

A002

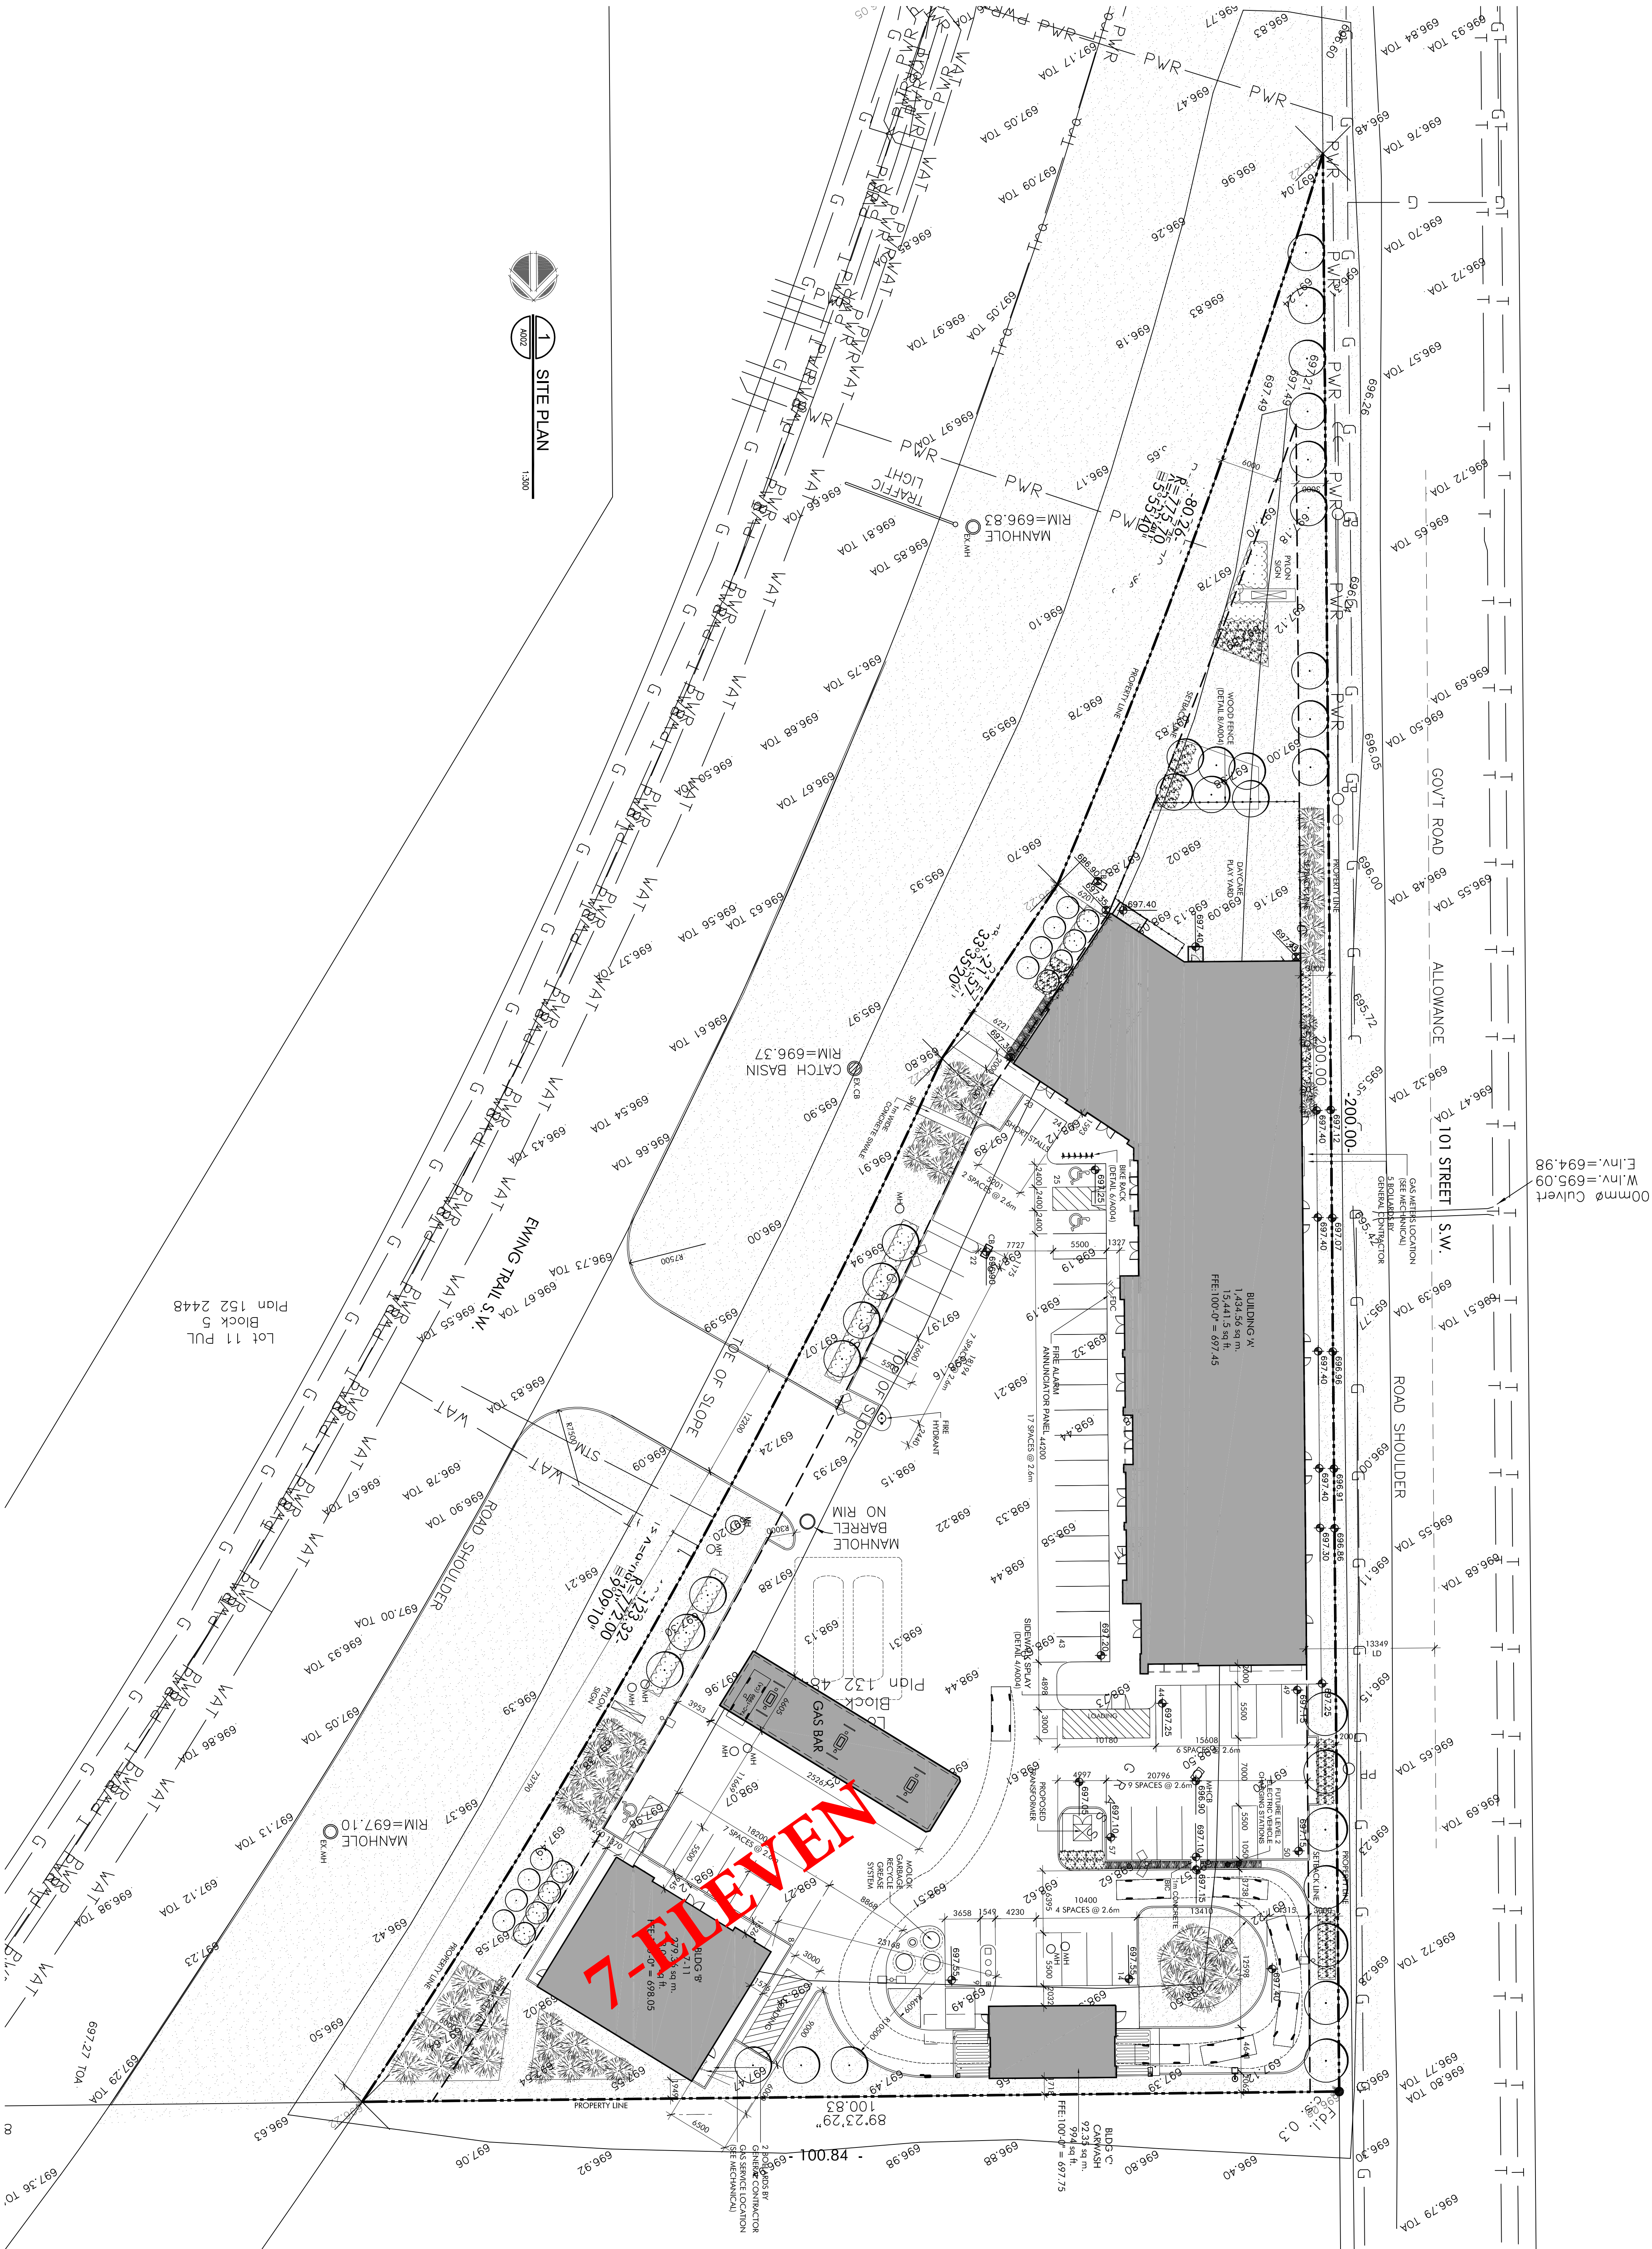

Contractor shall read drawing in conjunction with written specifications. All sizes calculations, dimensions and conditions shall be verified on site. Reader one advised to use of your own risk. Any questions shall be directed to the Architect prior to proceeding with construction. Do not scale drawings.

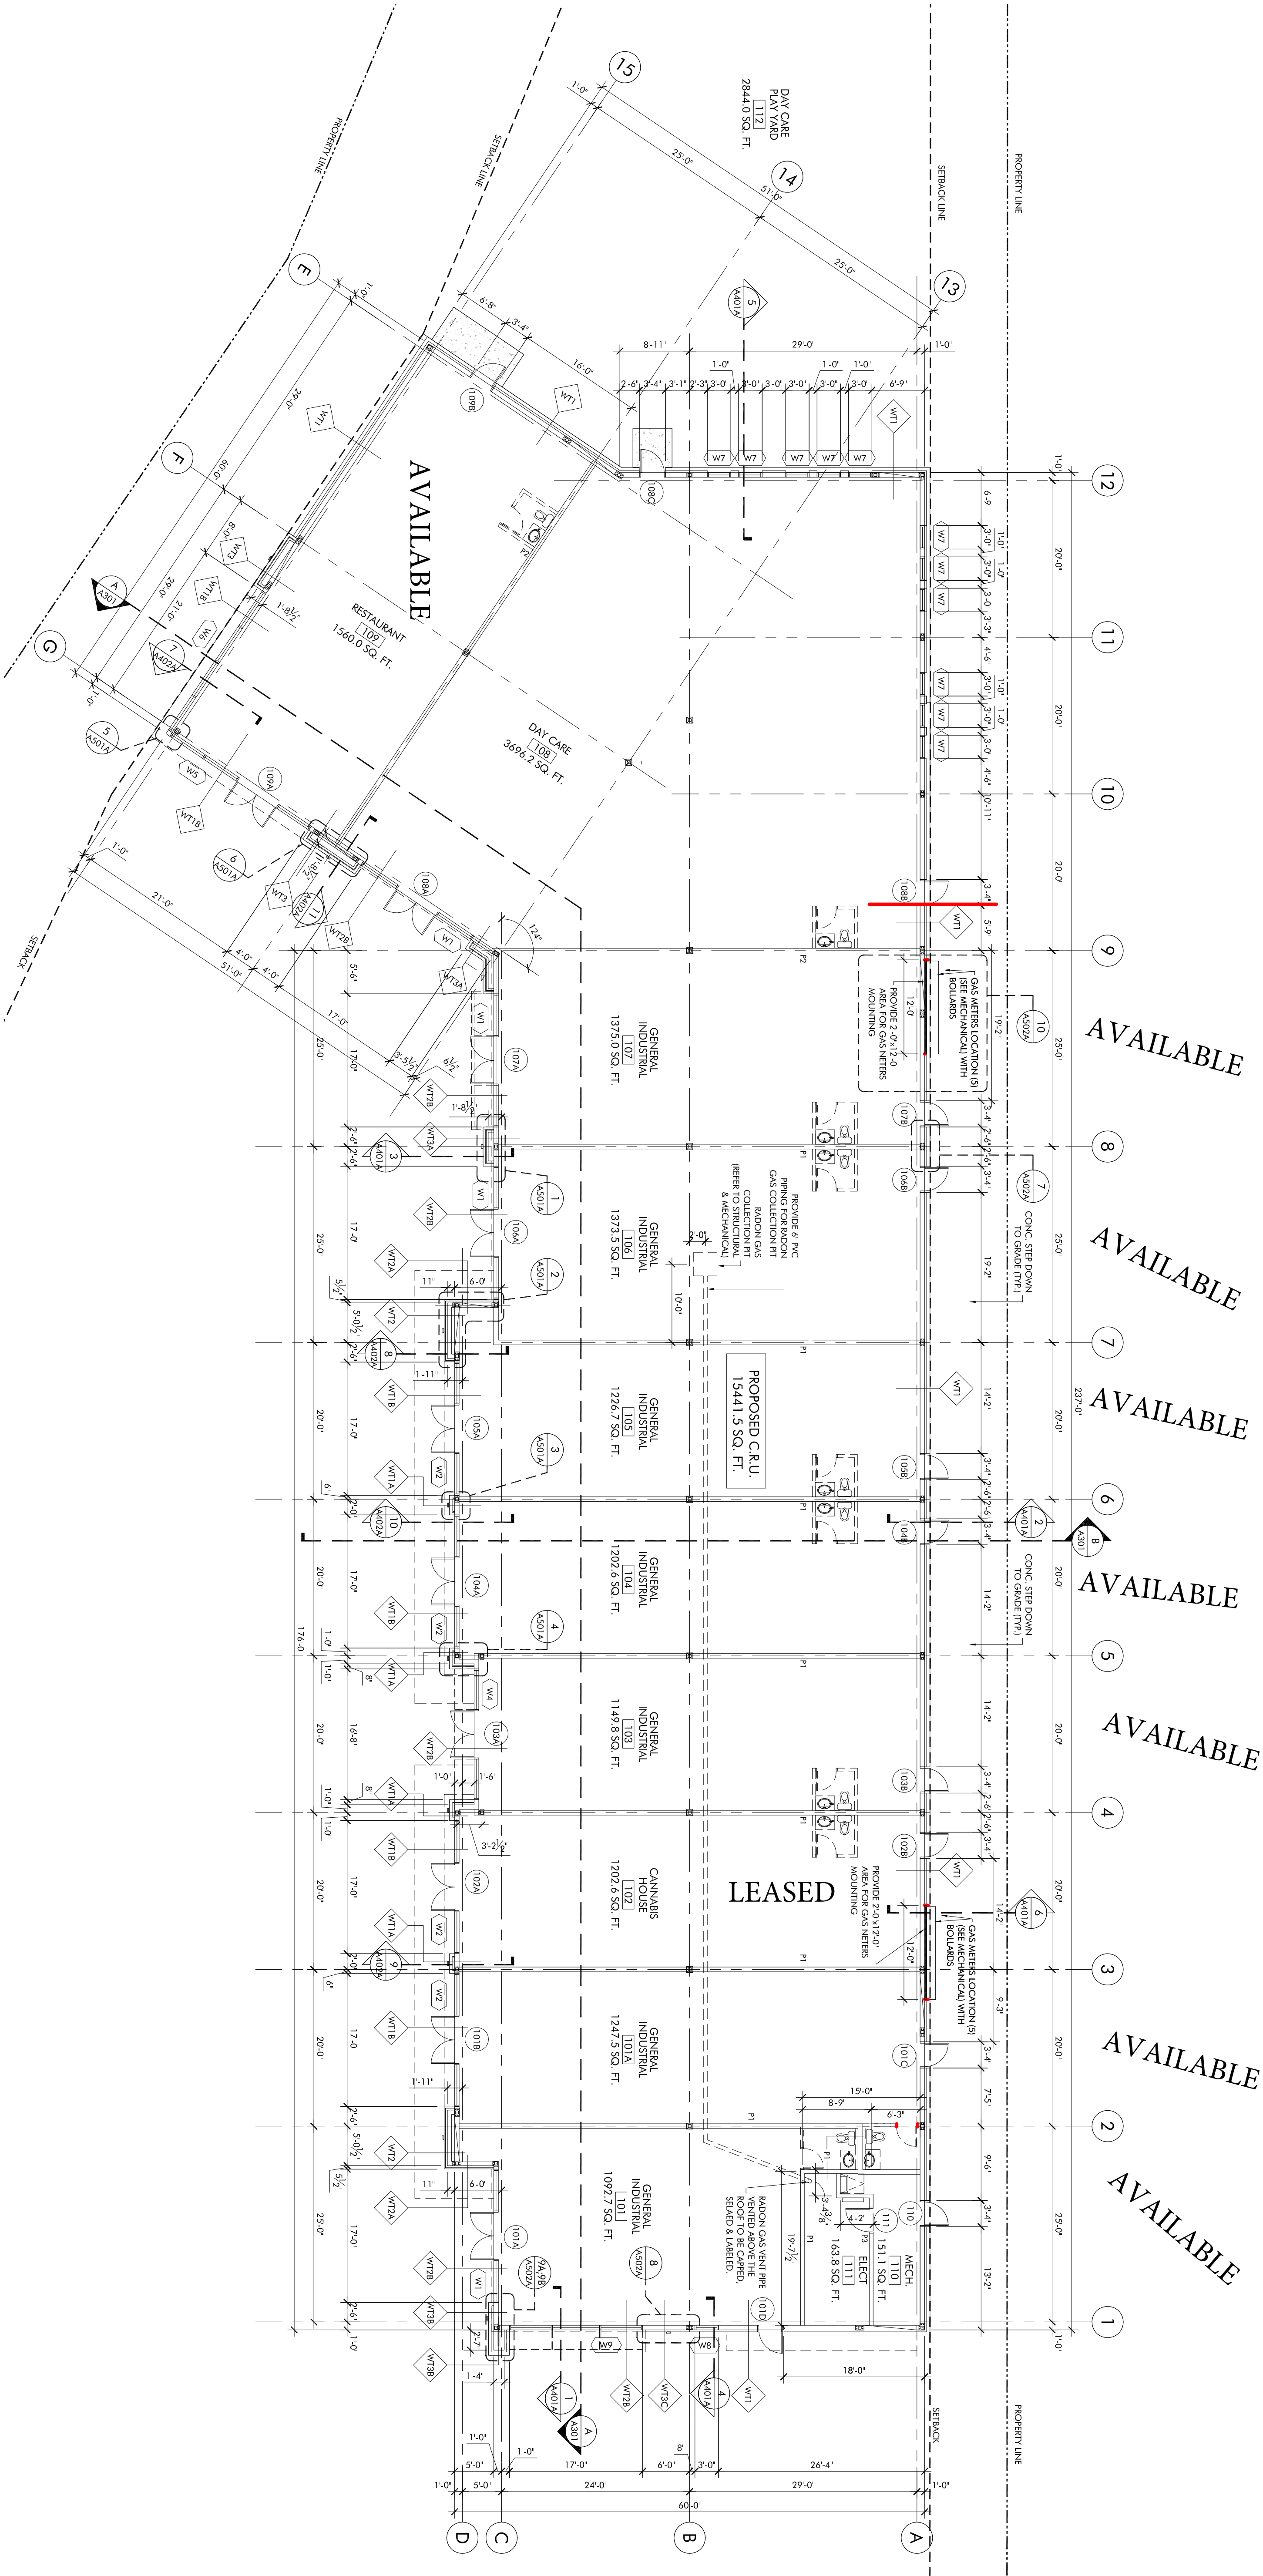


1 MAIN FLOOR PLAN - BUILDING A
3/22" = 1'-0"

REVISIONS	
1	ISSUED FOR DEVELOPMENT PERMIT 01.18.2019
2	RE-ISSUED FOR CITY REVIEW 02.29.2019
3	RE-ISSUED FOR CITY REVIEW 05.17.2019
4	ISSUED FOR BUILDING PERMIT 10.07.2019
5	ISSUED FOR TENDER 12.10.2019
6	ISSUED FOR CONSTRUCTION 02.05.2020
7	REISSUED FOR BUILDING PERMIT 04.16.2020
7	ISSUED FOR CHANGE OF USE 06.19.2020

ELLERSLIE INDUSTRIAL
Alliance Southport

1003 Ewing Trail S.W.
Edmonton, Alberta

Brian

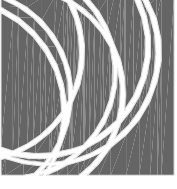

Allsopp
Architect Ltd

1020 Persons Road SW
Edmonton, Alberta, Canada T6X 0J4
Phone: 780.433.7782.8
info@brianellsopp.com
www.brianellsopp.com

MAIN FLOOR PLAN
BUILDING 'A'

DEC. 10, 2019

JOB # 1843

DRAWN BY: JS, TZ

A101A





