


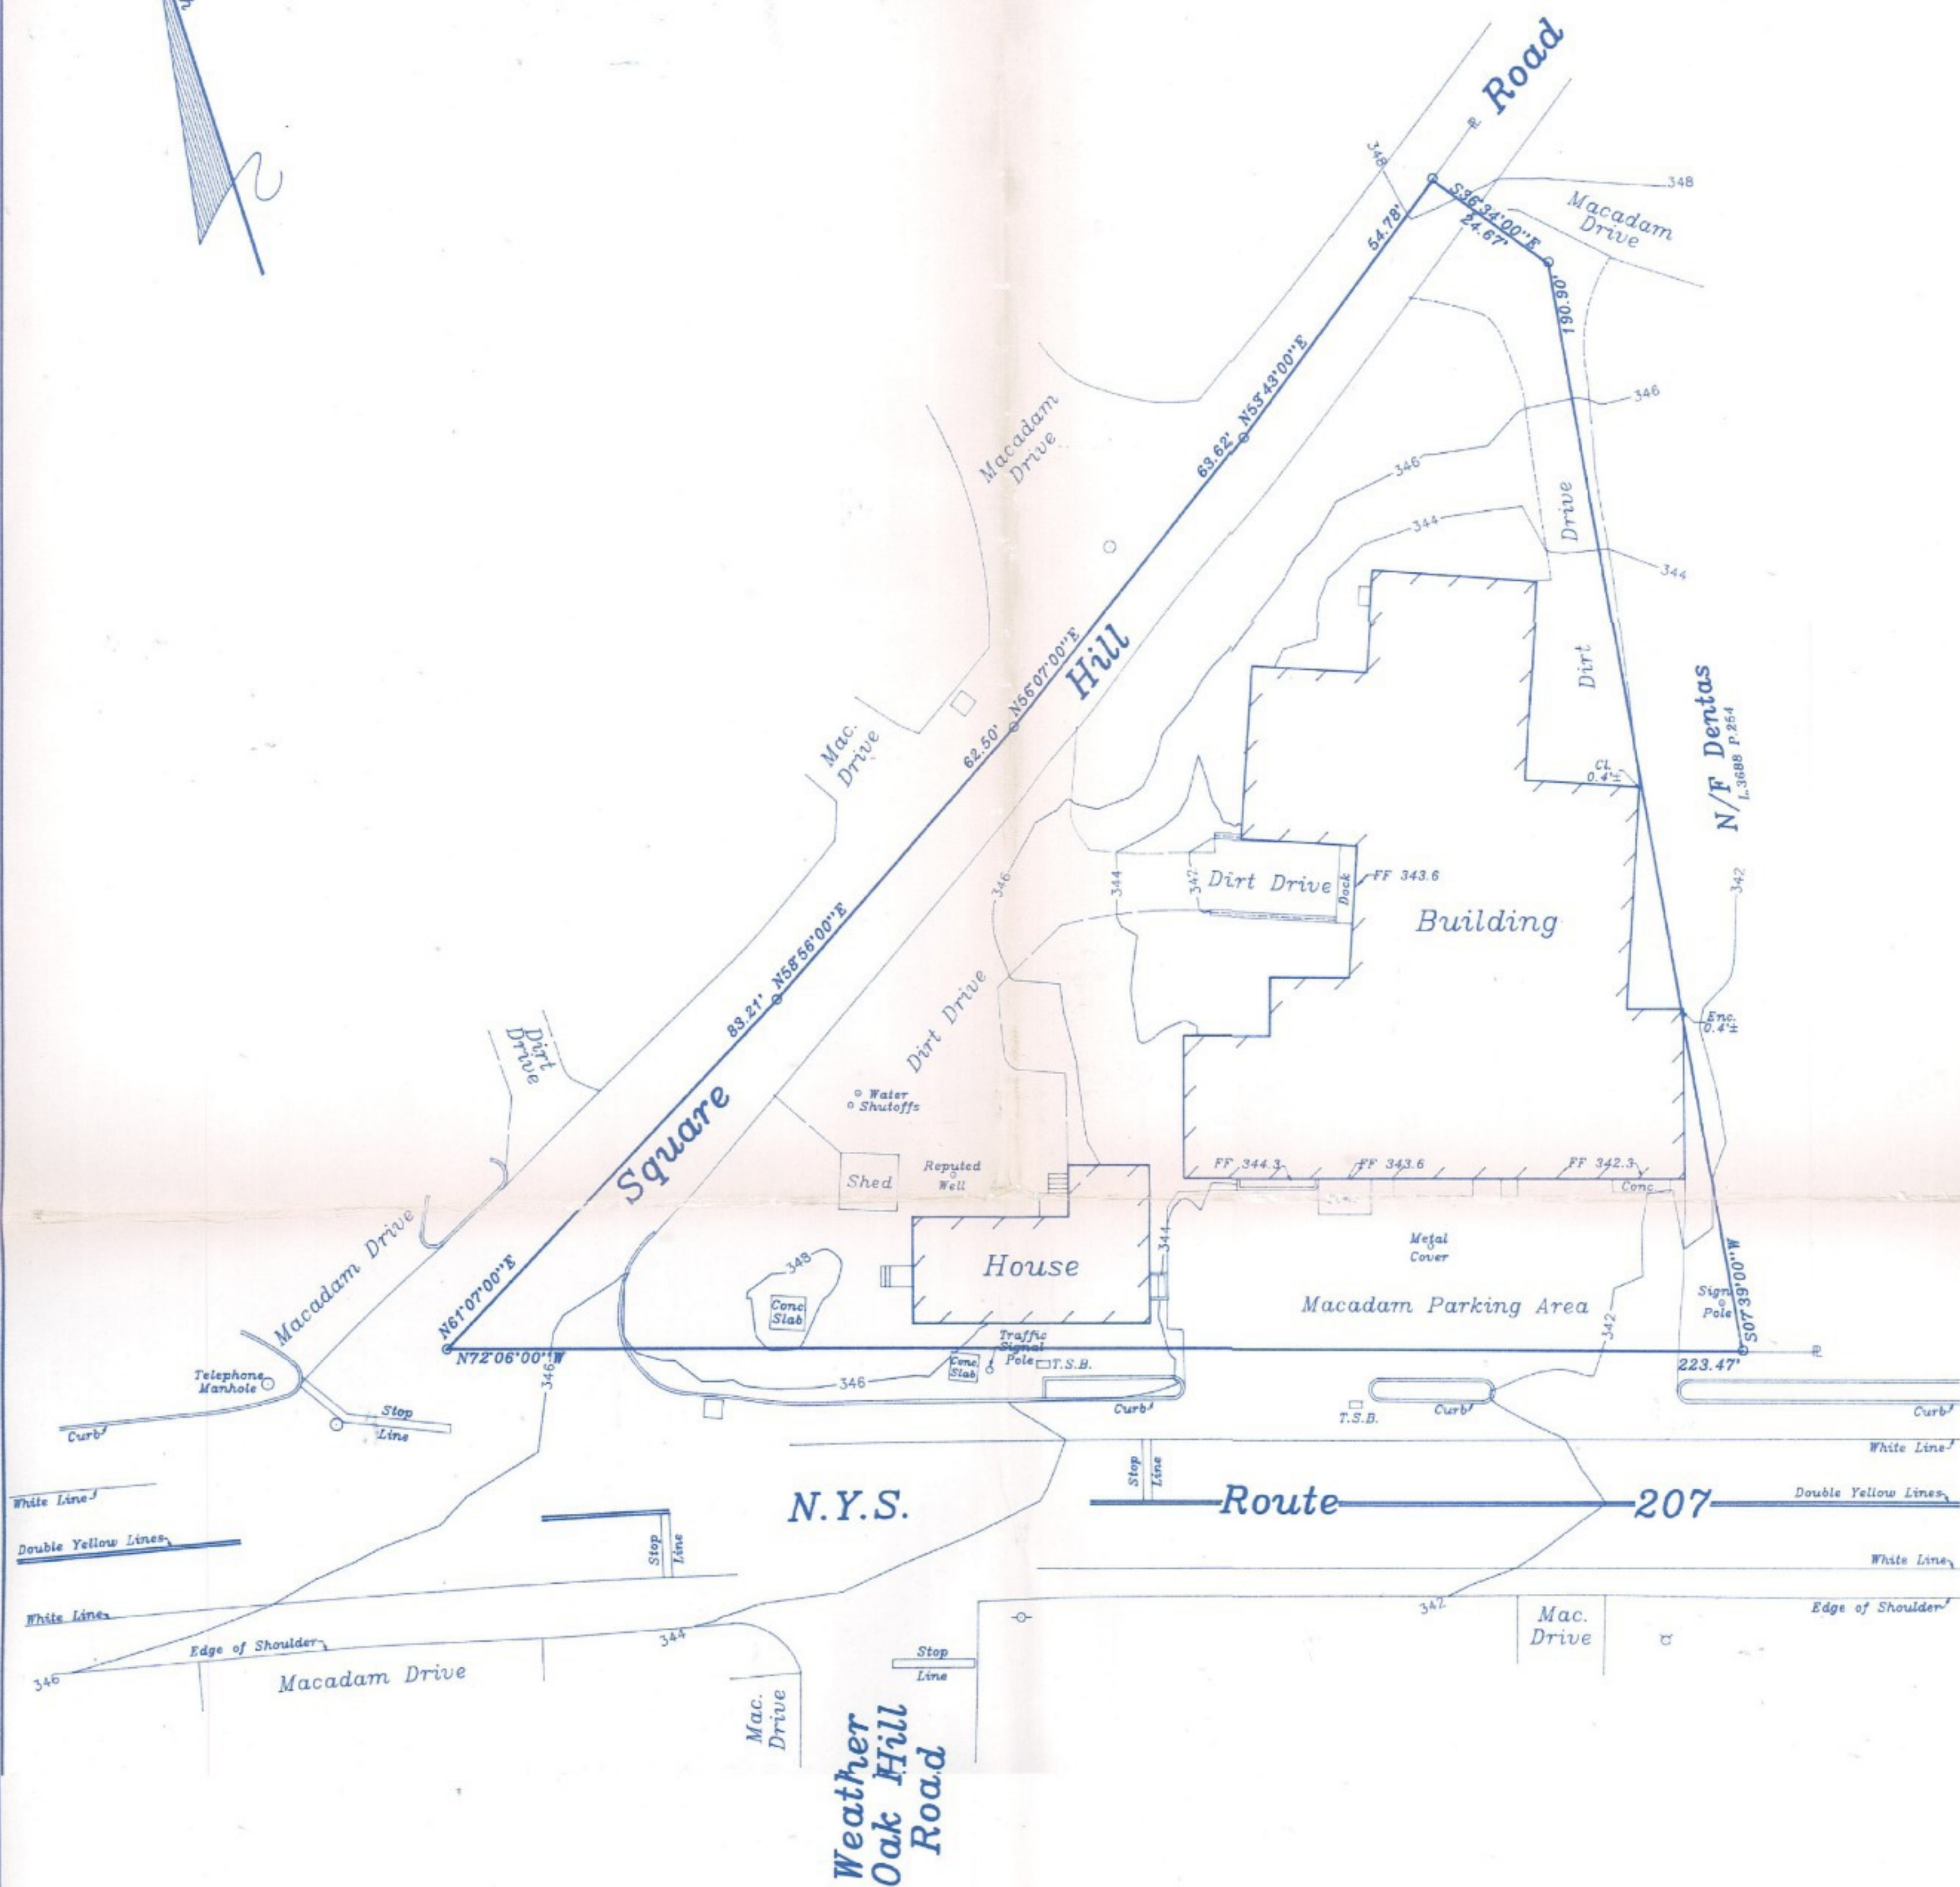

- Legend:
- Utility Pole
 - Manhole
 - Catch Basin

Area: 0.53 ± Acres

Certification List:

North Plank Development Company, LLC
John J. Lease III

Survey Map

Prepared For

North Plank Development Company, LLC

Town of New Windsor
Scale: 1"=20'

Contour Interval: 2'

Orange County, N.Y.
June 18, 2003

Robert D. Kalaka, L.S.
P.O. Box 250
Wappingers Falls, N.Y. 12590

Unauthorized alteration or addition to a survey map bearing a Licensed Land Surveyor's seal is a violation of Section 7209(2) of the New York State Education Law. Only copies from the original of this map, marked with an original of this Land Surveyor's embossed seal, shall be considered valid, true copies. Certification indicated hereon signifies that this map was prepared from the result of an actual field survey performed by me or under my direct supervision, on or before the date of this map, and in my opinion and belief to be true and correct. Certification shall only run to the person(s) for whom this survey was prepared, and on his/her behalf to the title company, governmental agency and lending institution listed hereon. Certification is not transferable to additional institutions nor subsequent owners. Underground improvements or encroachments, if any, are not shown. Use of this survey map for an update or survey inspection will void this survey map.

Robert D. Kalaka

License No. 049914