


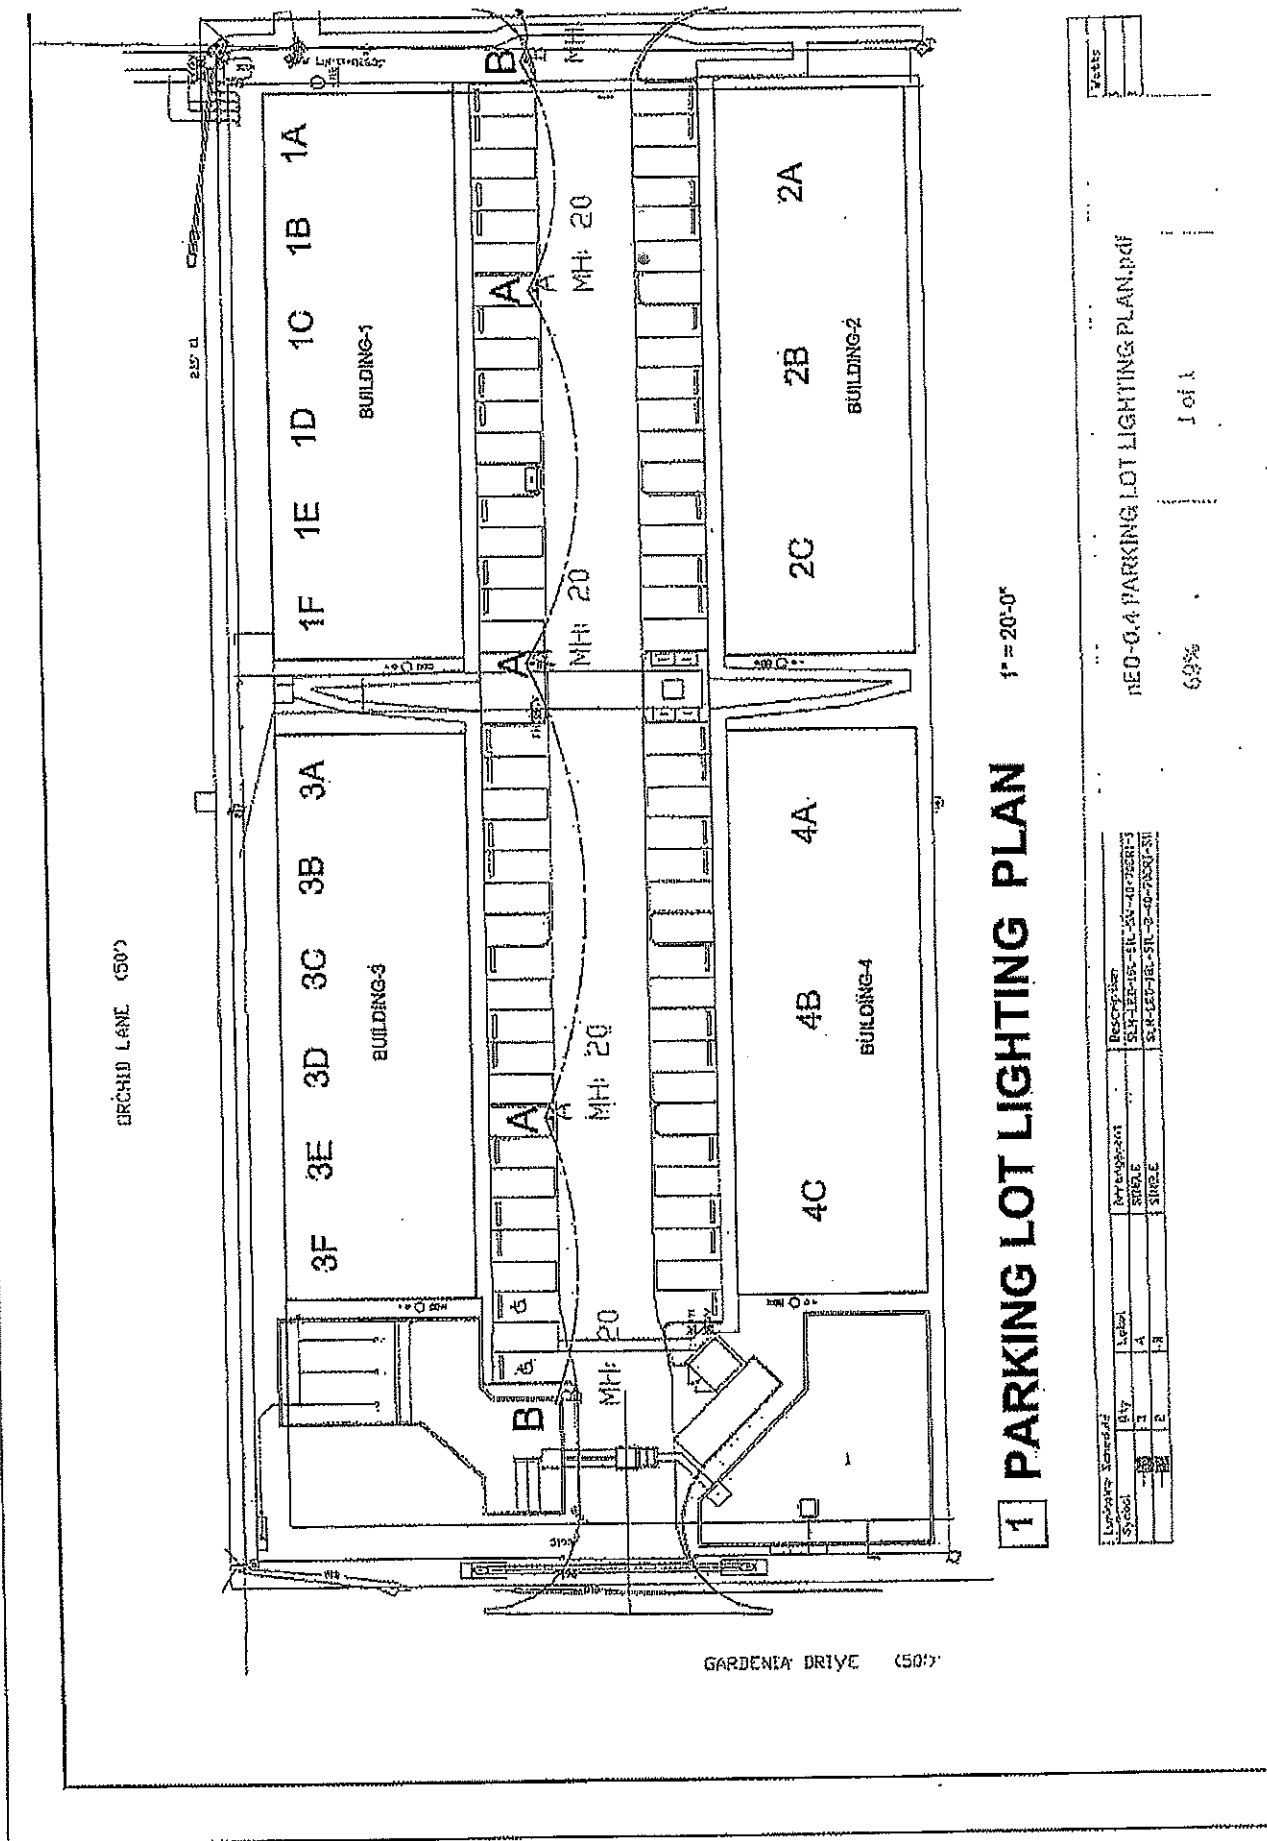


NEO-0.4 PARKING LOT LIGHTING PLAN.pdf

6.9%

1 of 1