


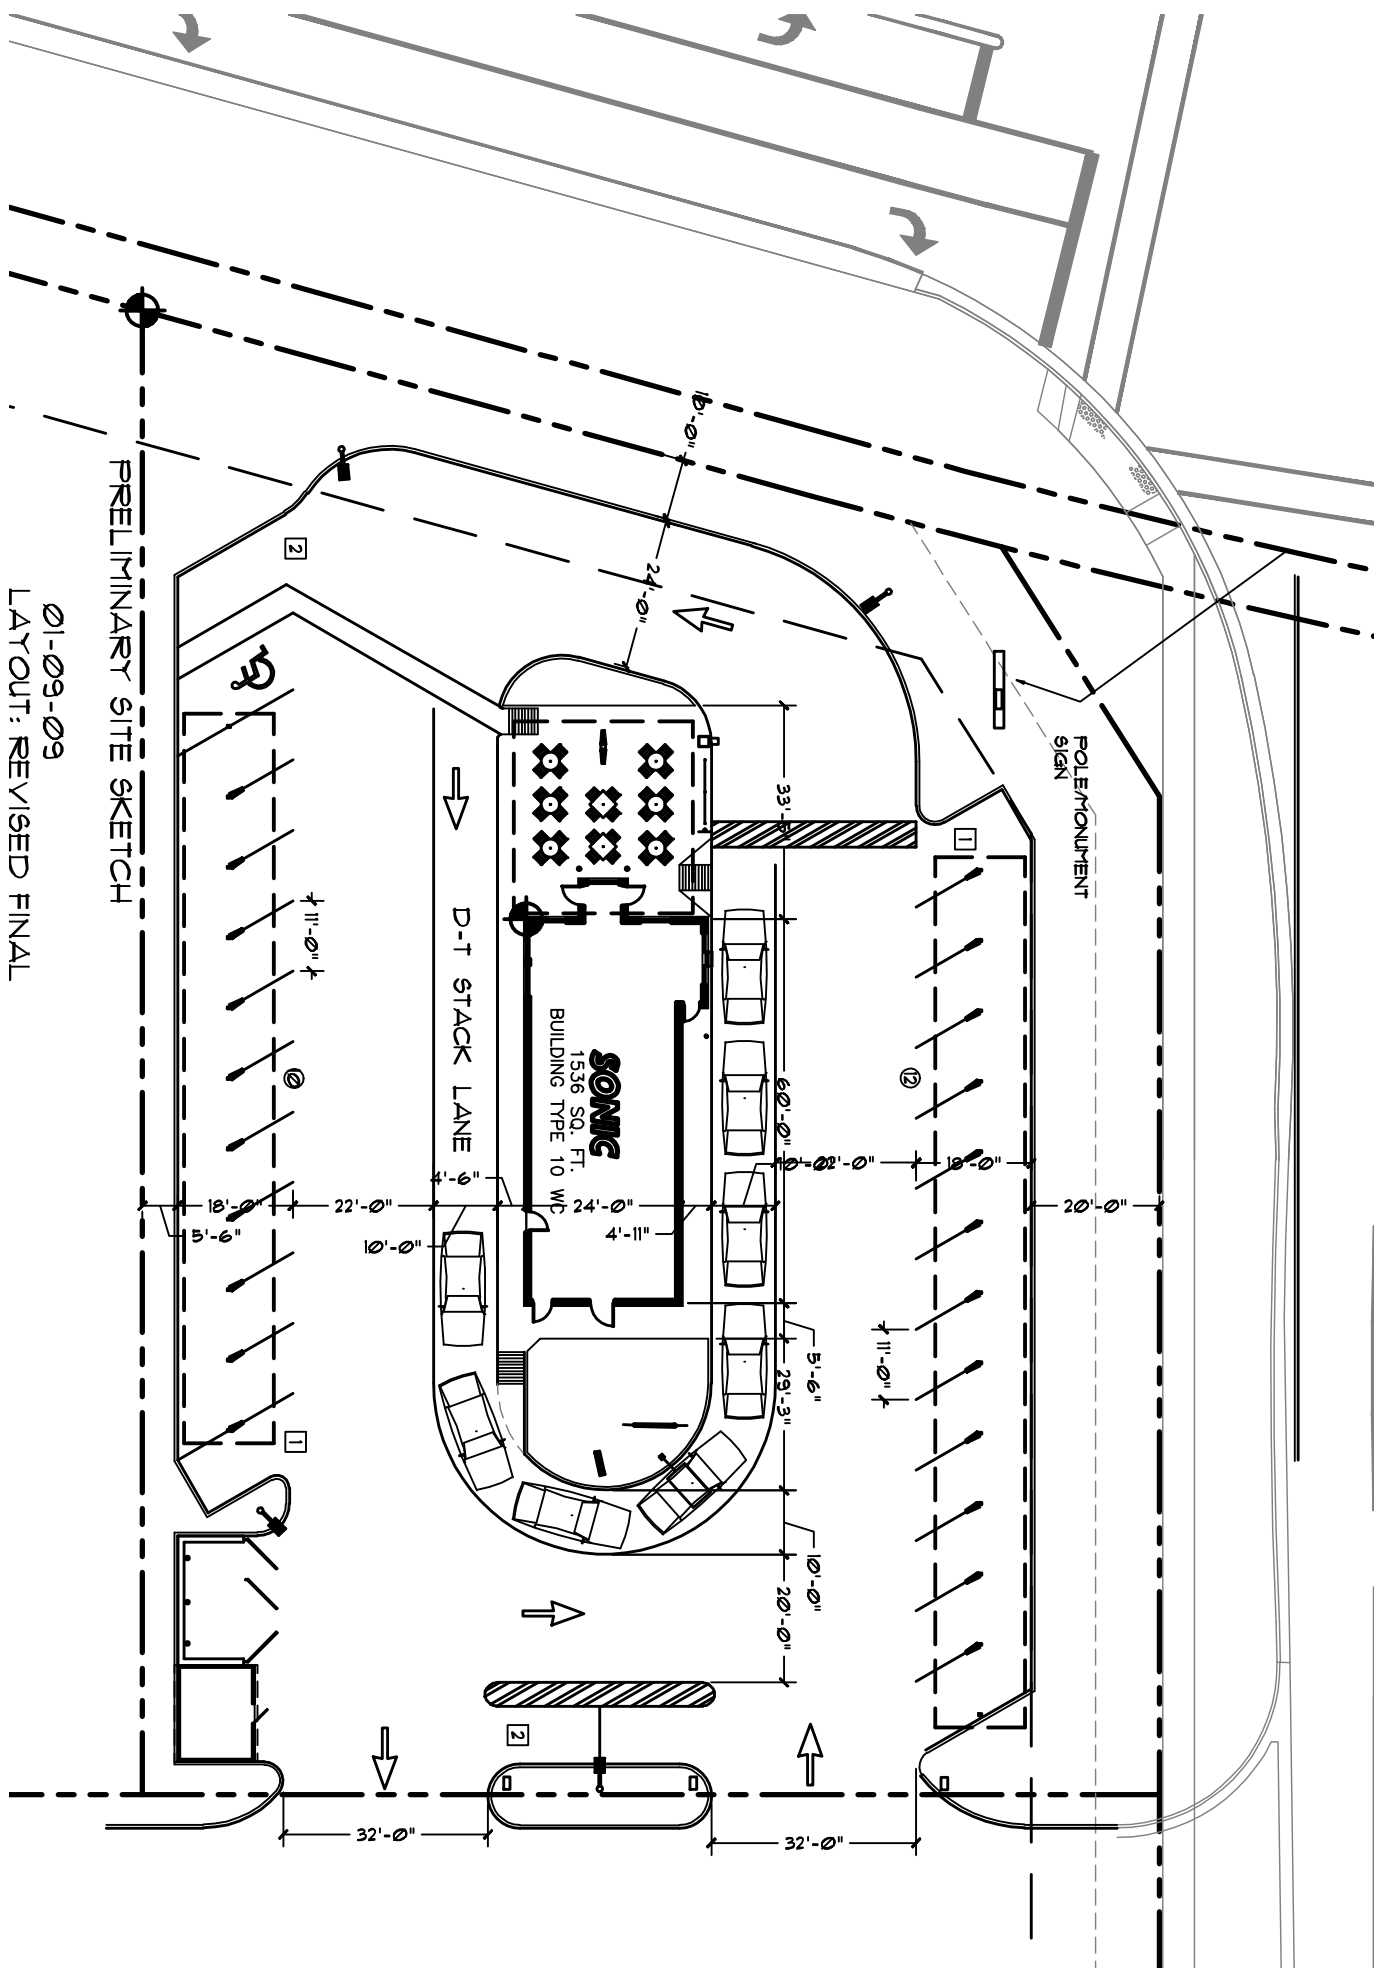

01-09-09
LAYOUT: REVISED FINAL