


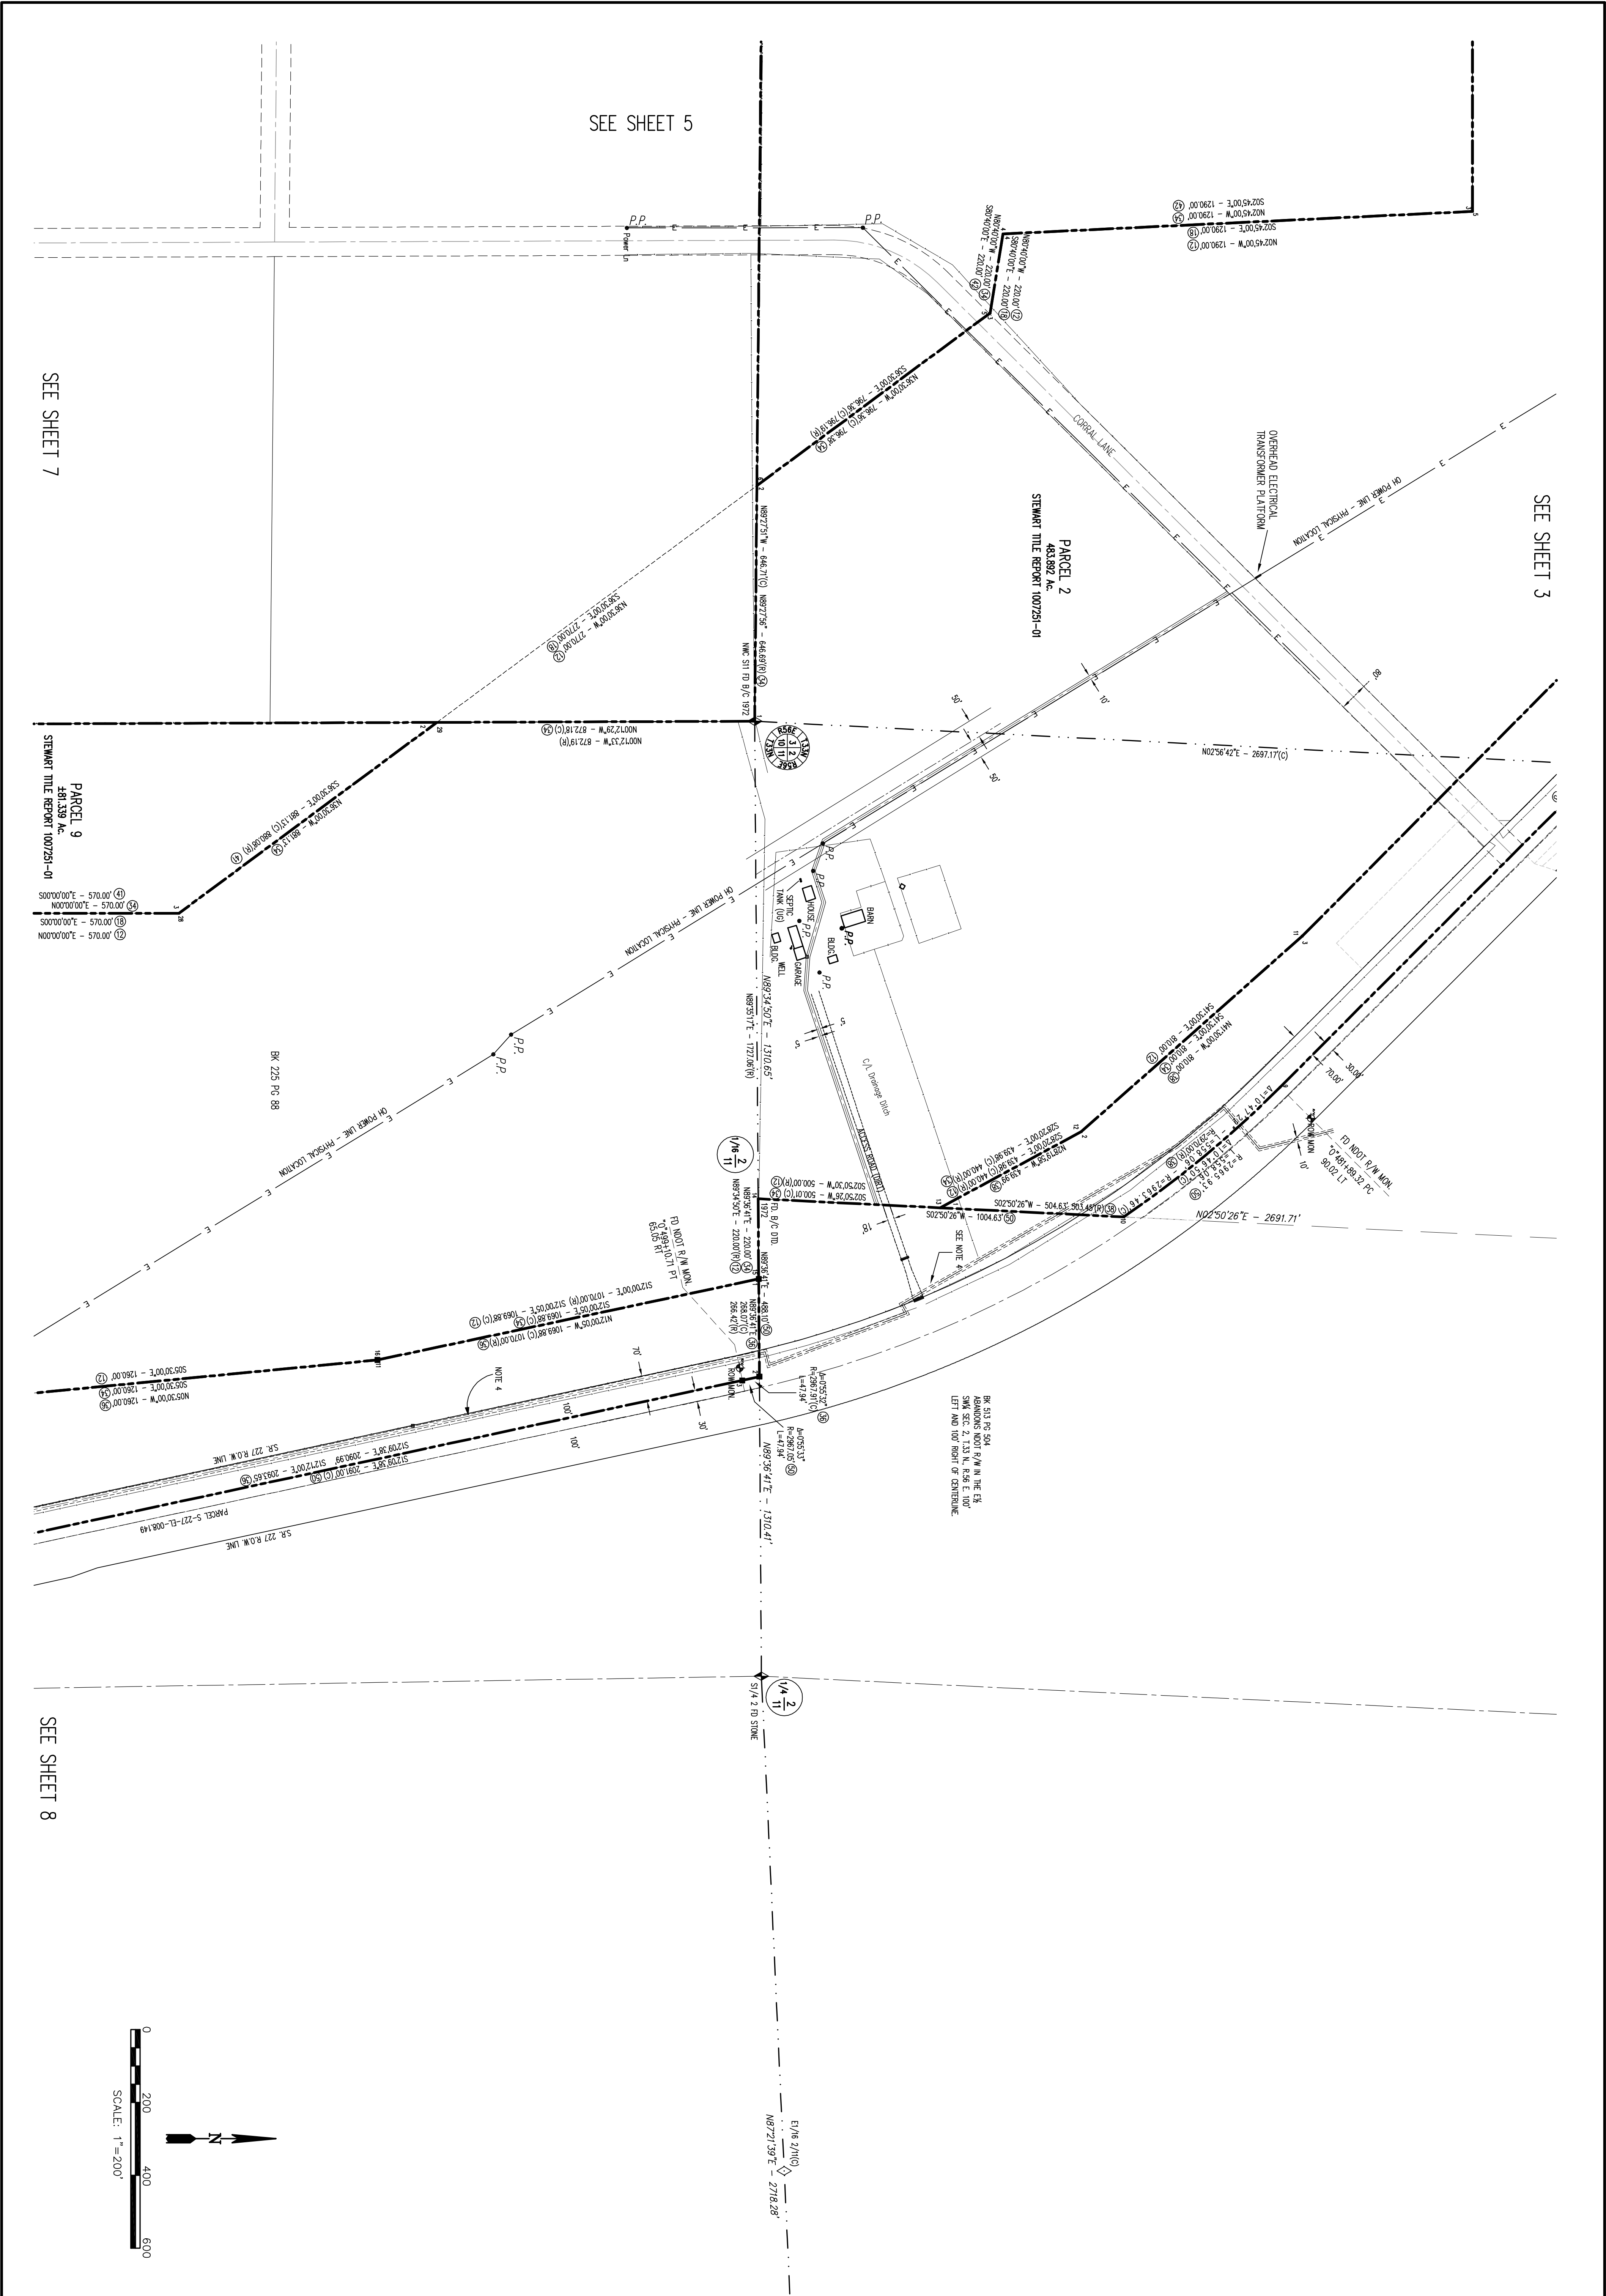

Scale 1"=200'	Job No. 7165.001		REVISED ALTA SURVEY OF PORTIONS OF SECTIONS 2-4, 9-11, 14-15 & 22-23 TOWNSHIP 33 NORTH, RANGE 56 EAST – ELKO COUNTY, NEVADA FOR RUBY VIEW ESTATES, LLC 540 WEST PLUMB LANE SUITE 1A RENO, NEVADA 89509	 CHILTON Engineering and Surveying, LTD (775) 738-2121 421 Court Street Elko, Nevada 89801	1	dh	14 Apr 10	Revised to accomodate additional documents as shown in References block.
Date 04 OCT 2006	Dwg. No. 06044	Approved	Drawn dh		Revised	By	Date	Description
Sheet 4 OF 12								