



michael parker studios p.l.c.

13755 thompson place drive
mint hill, nc 28227
704-578-2851


Leicester Highway Retail

Kodiak Let Lease Development

Leicester Hwy.
ASHEVILLE, NC

A101

May 23, 2022

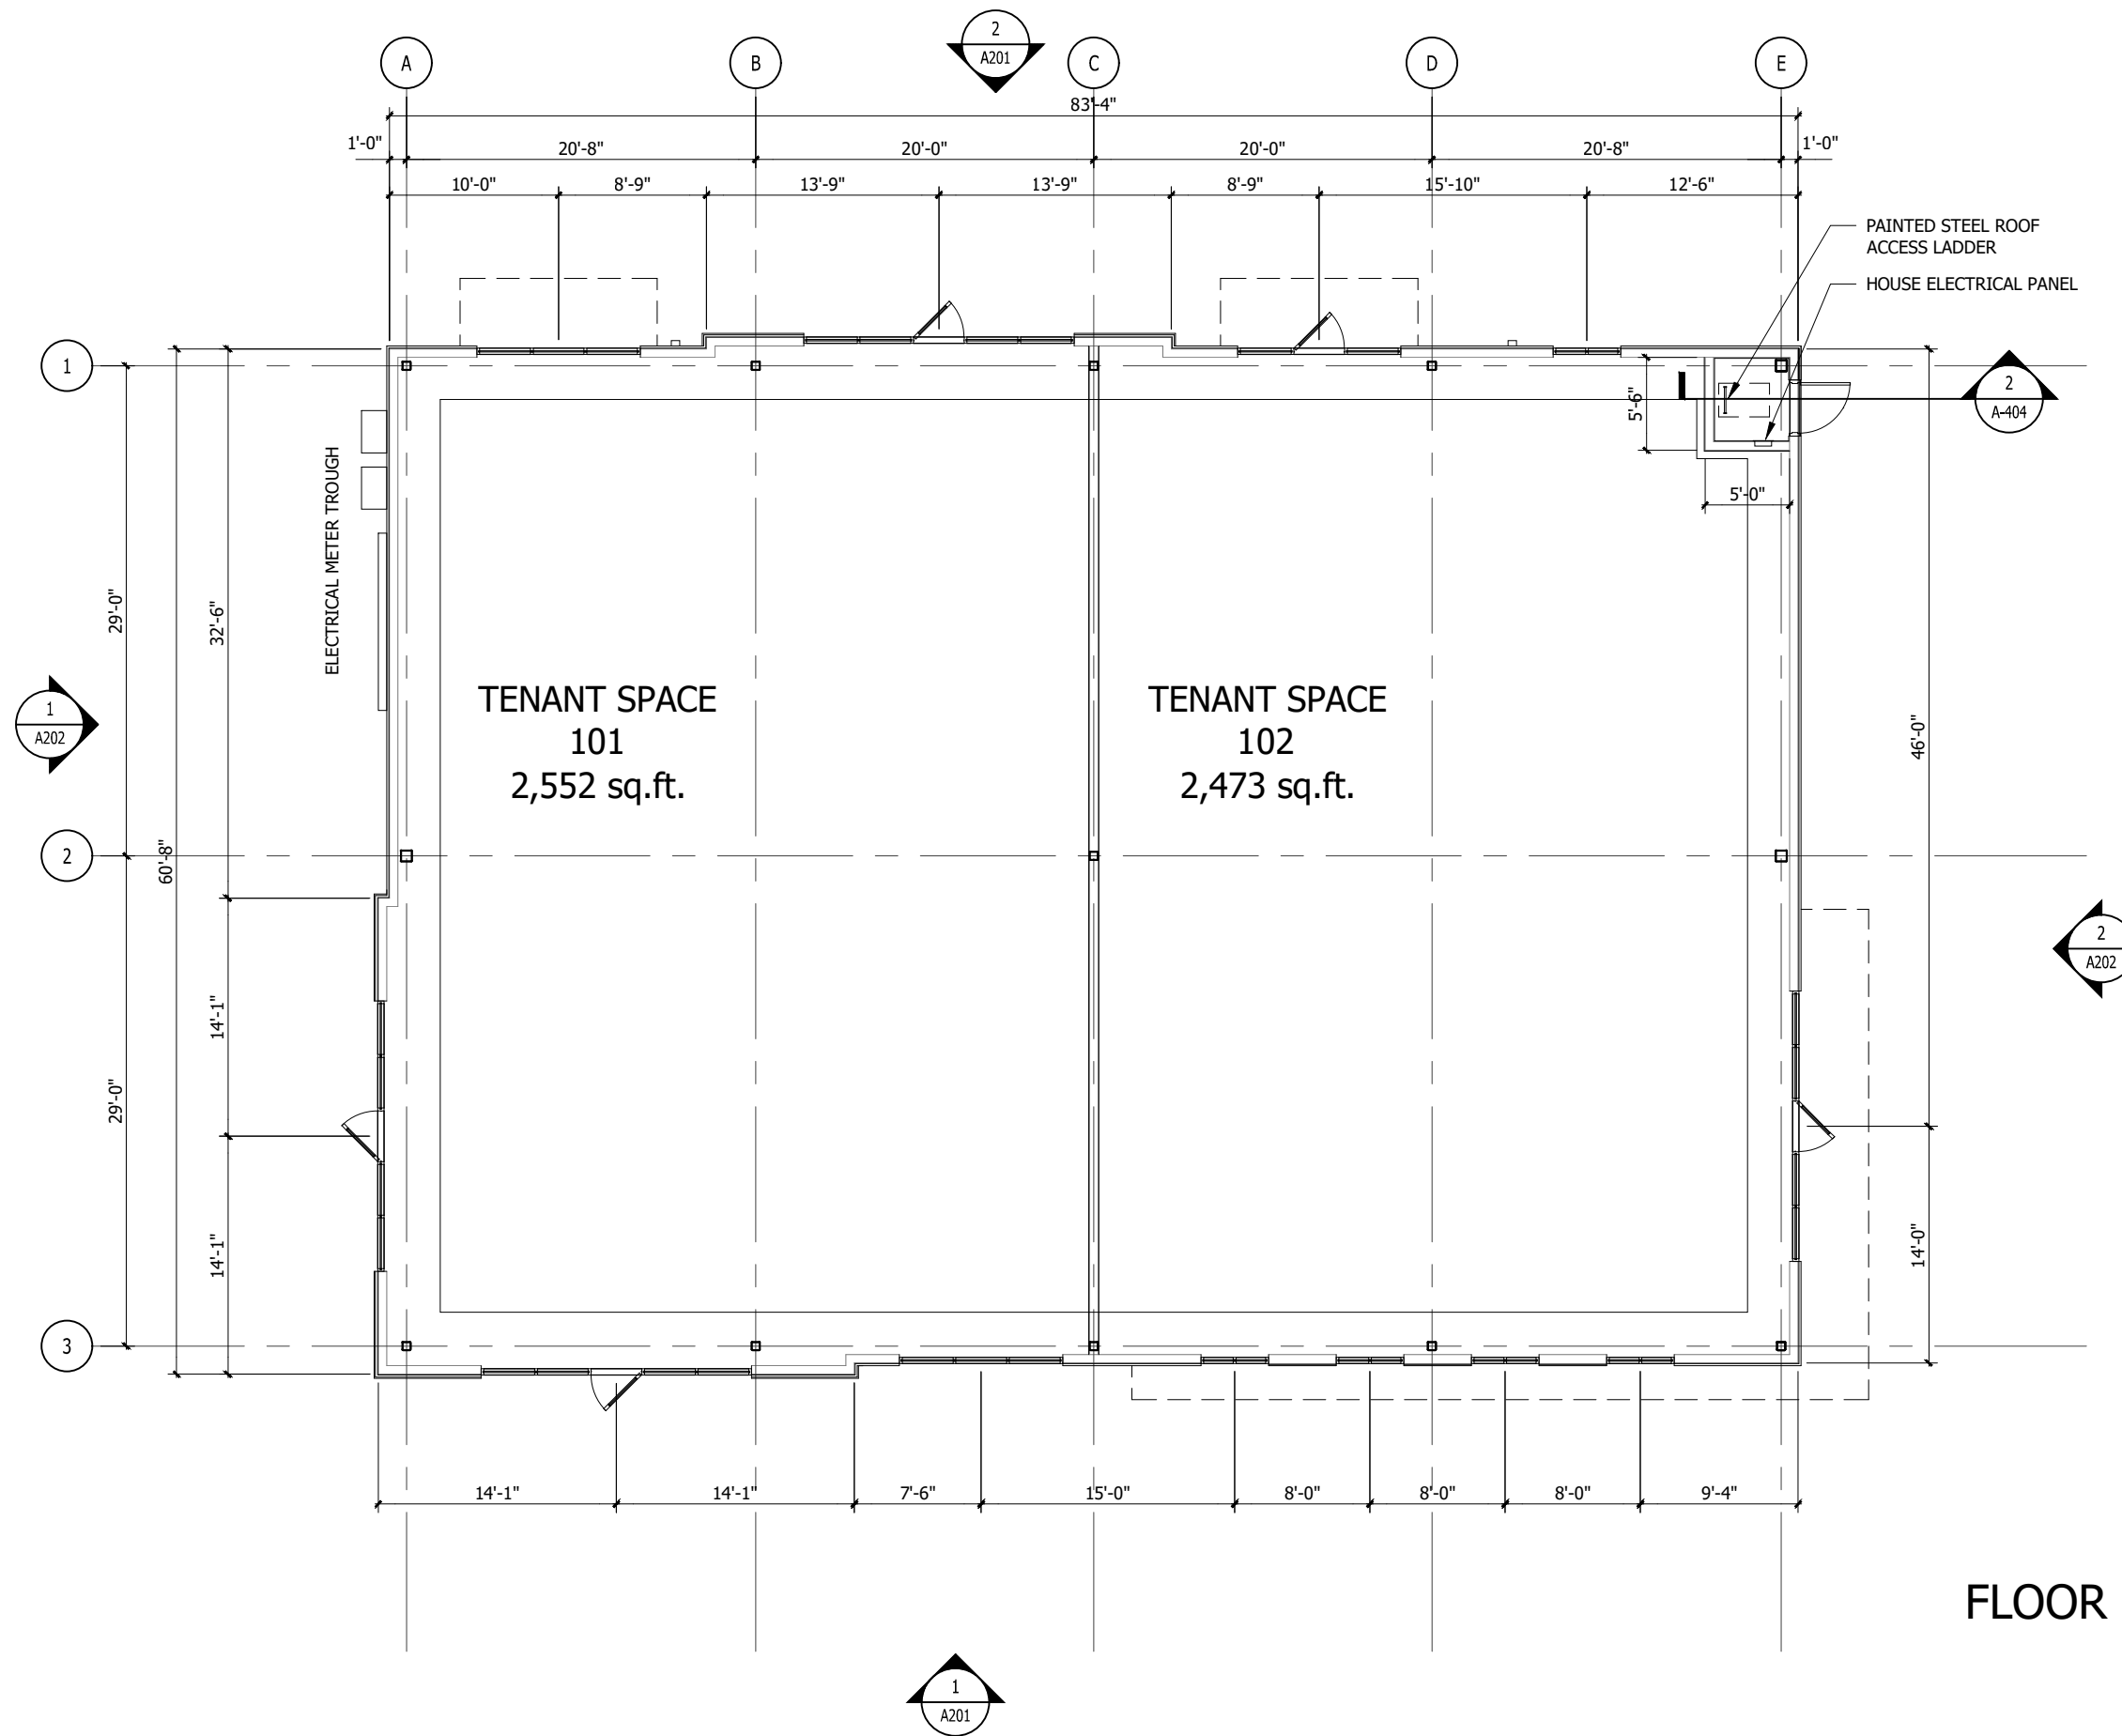

FLOOR PLAN



michael parker studios plc.

13755 thompson place drive
mint hill, nc 28227
704-578-2851


Leicester Highway Retail

Kodiak Let Lease Development

Leicester Hwy.
ASHEVILLE, NC

A102

May 23, 2022

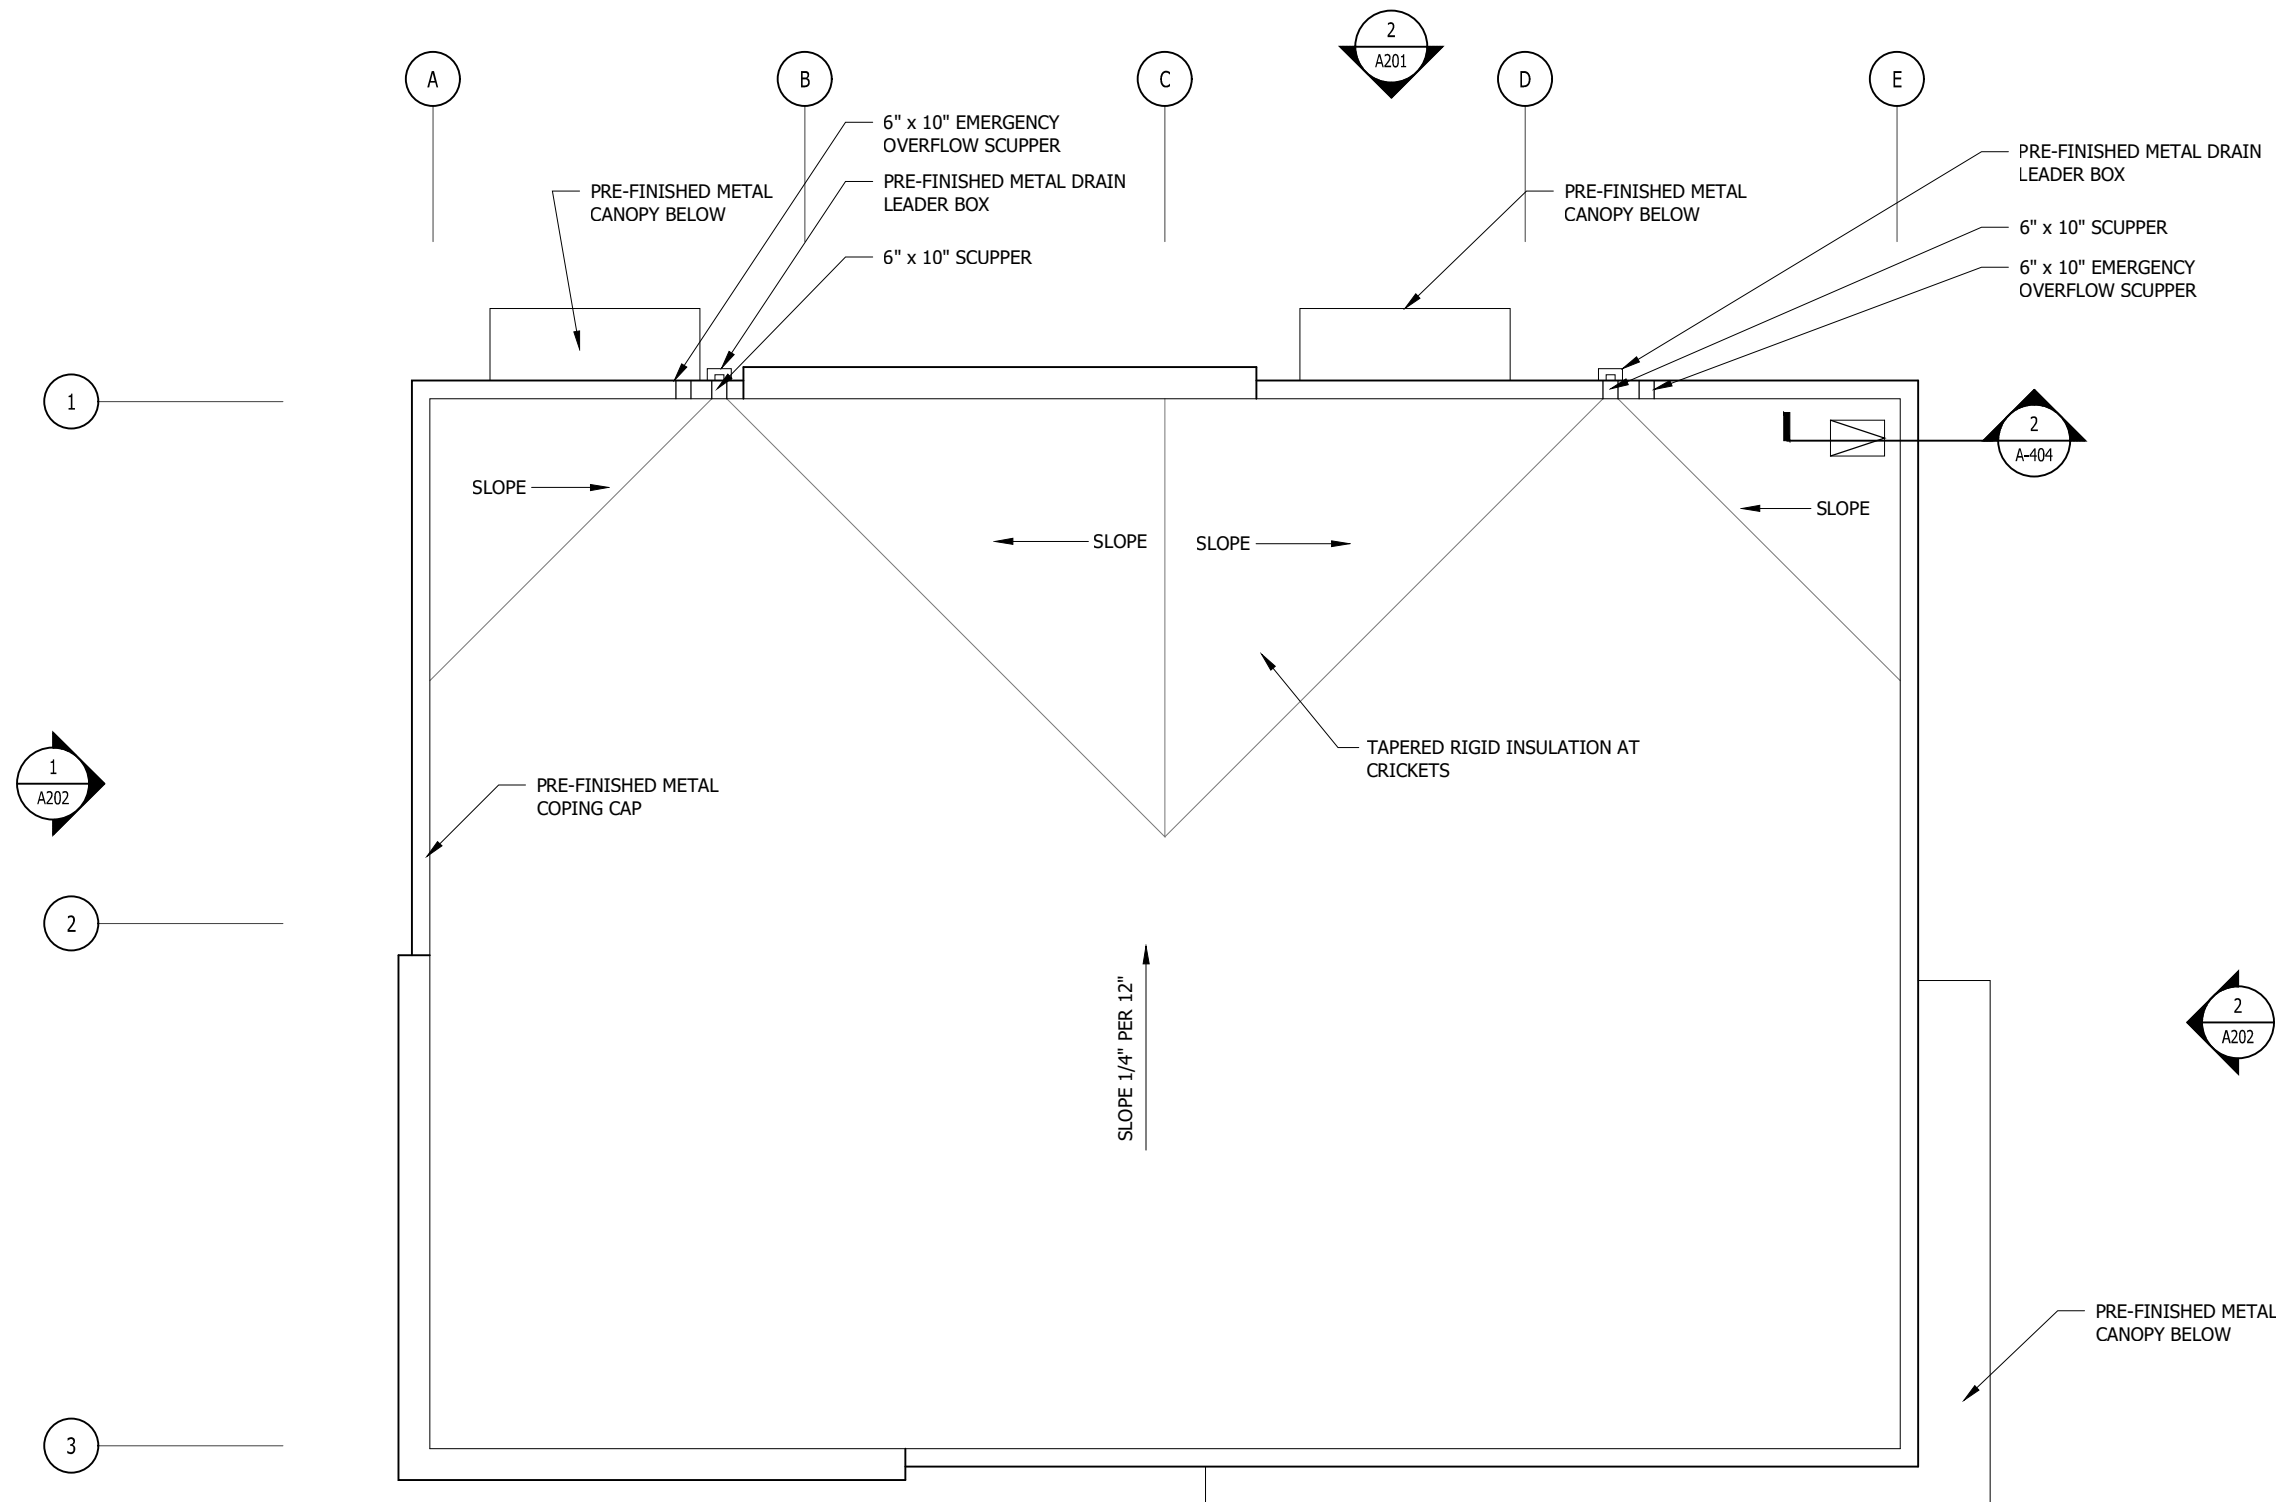

ROOF PLAN



michael parker
studios
plc.

13755 thompson place drive
mint hill, nc 28227
704-578-2851


Leicester Highway Retail

Kodiak Let
Lease
Development


Leicester Hwy.
ASHEVILLE, NC

A201

May 23, 2022

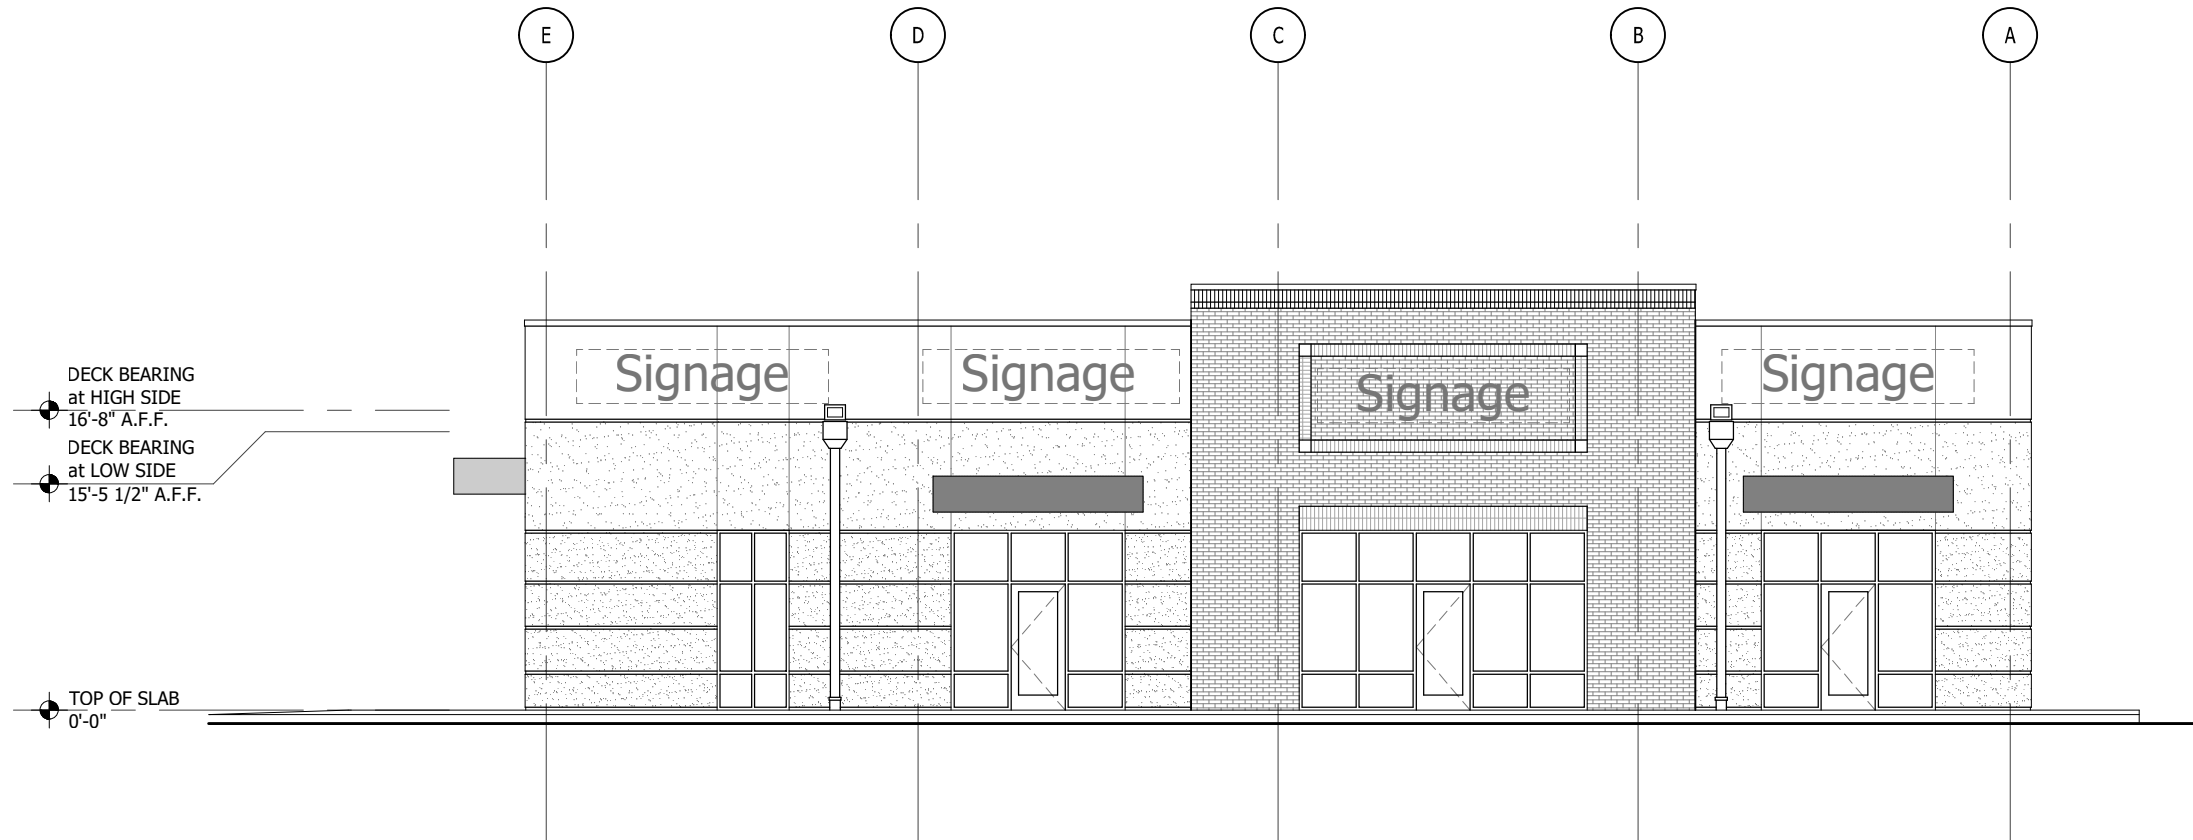

2 EAST ELEVATION

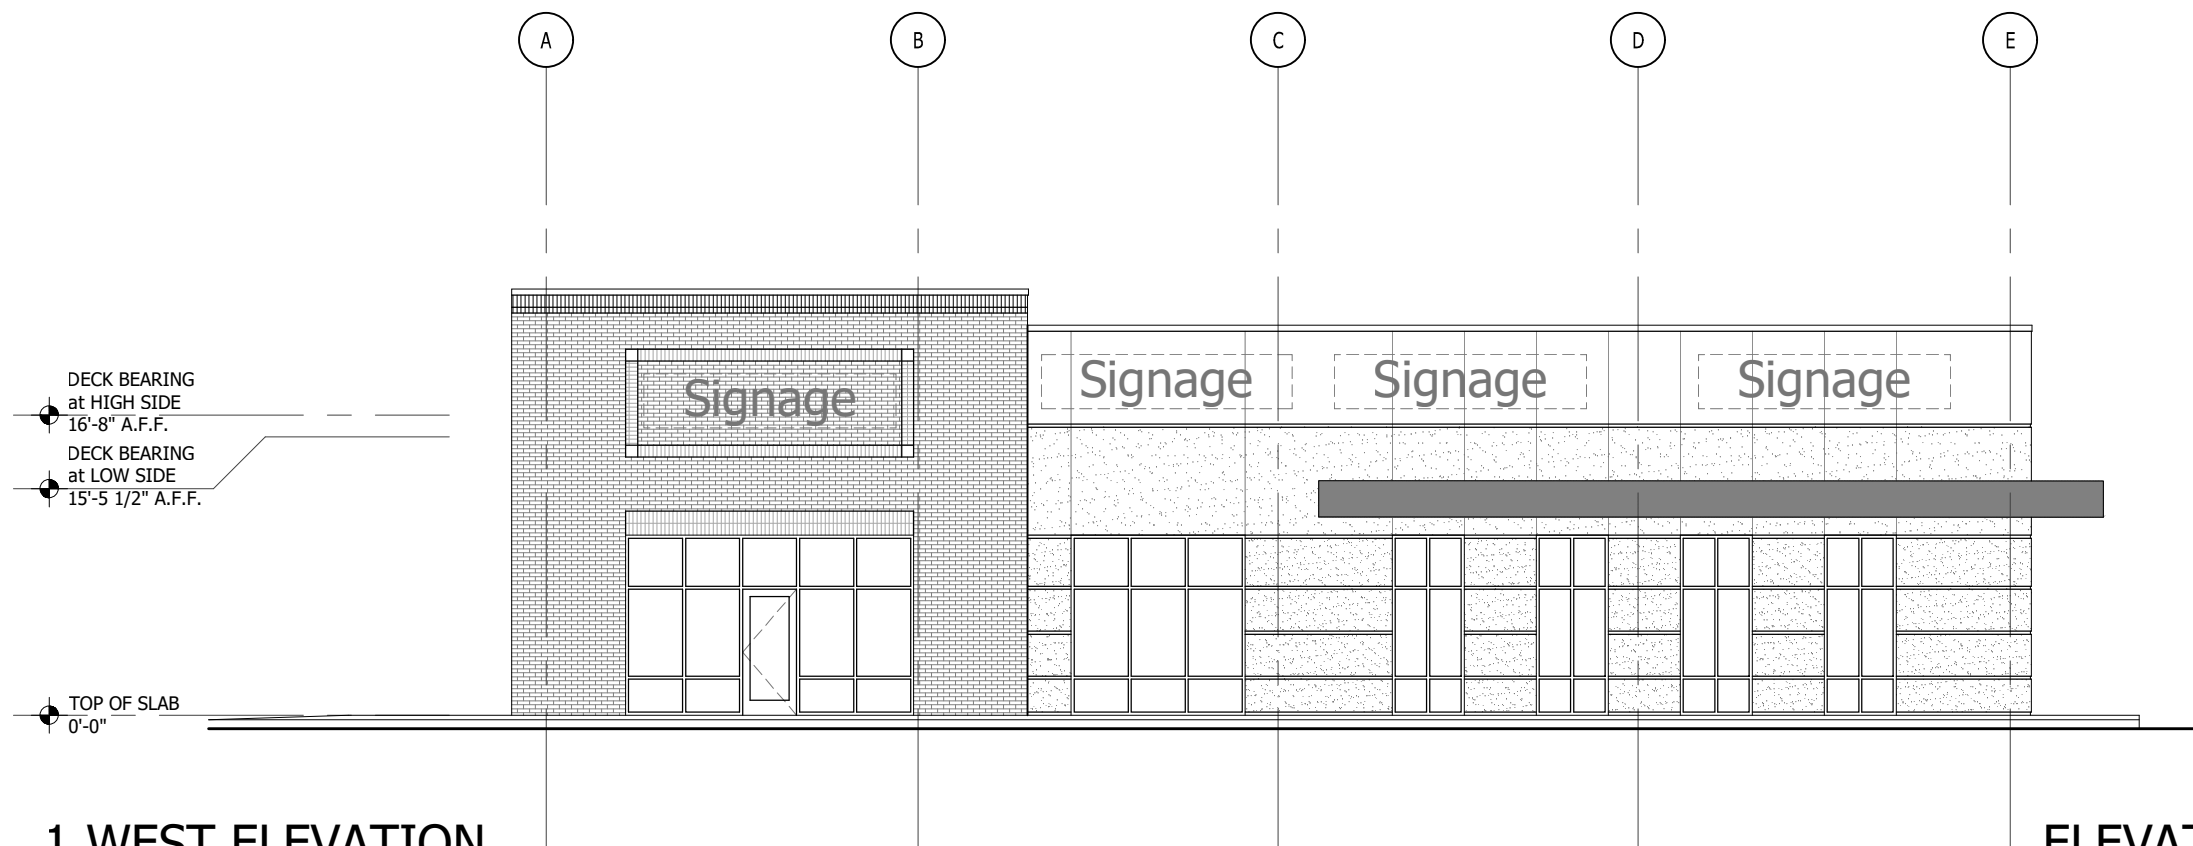

1 WEST ELEVATION

ELEVATION STUDY



michael parker
studios
pllc.

13755 thompson place drive
mint hill, nc 28227
704-578-2851


Leicester Highway Retail

Kodiak Let
Lease
Development


Leicester Hwy.
ASHEVILLE, NC

A202

May 23, 2022

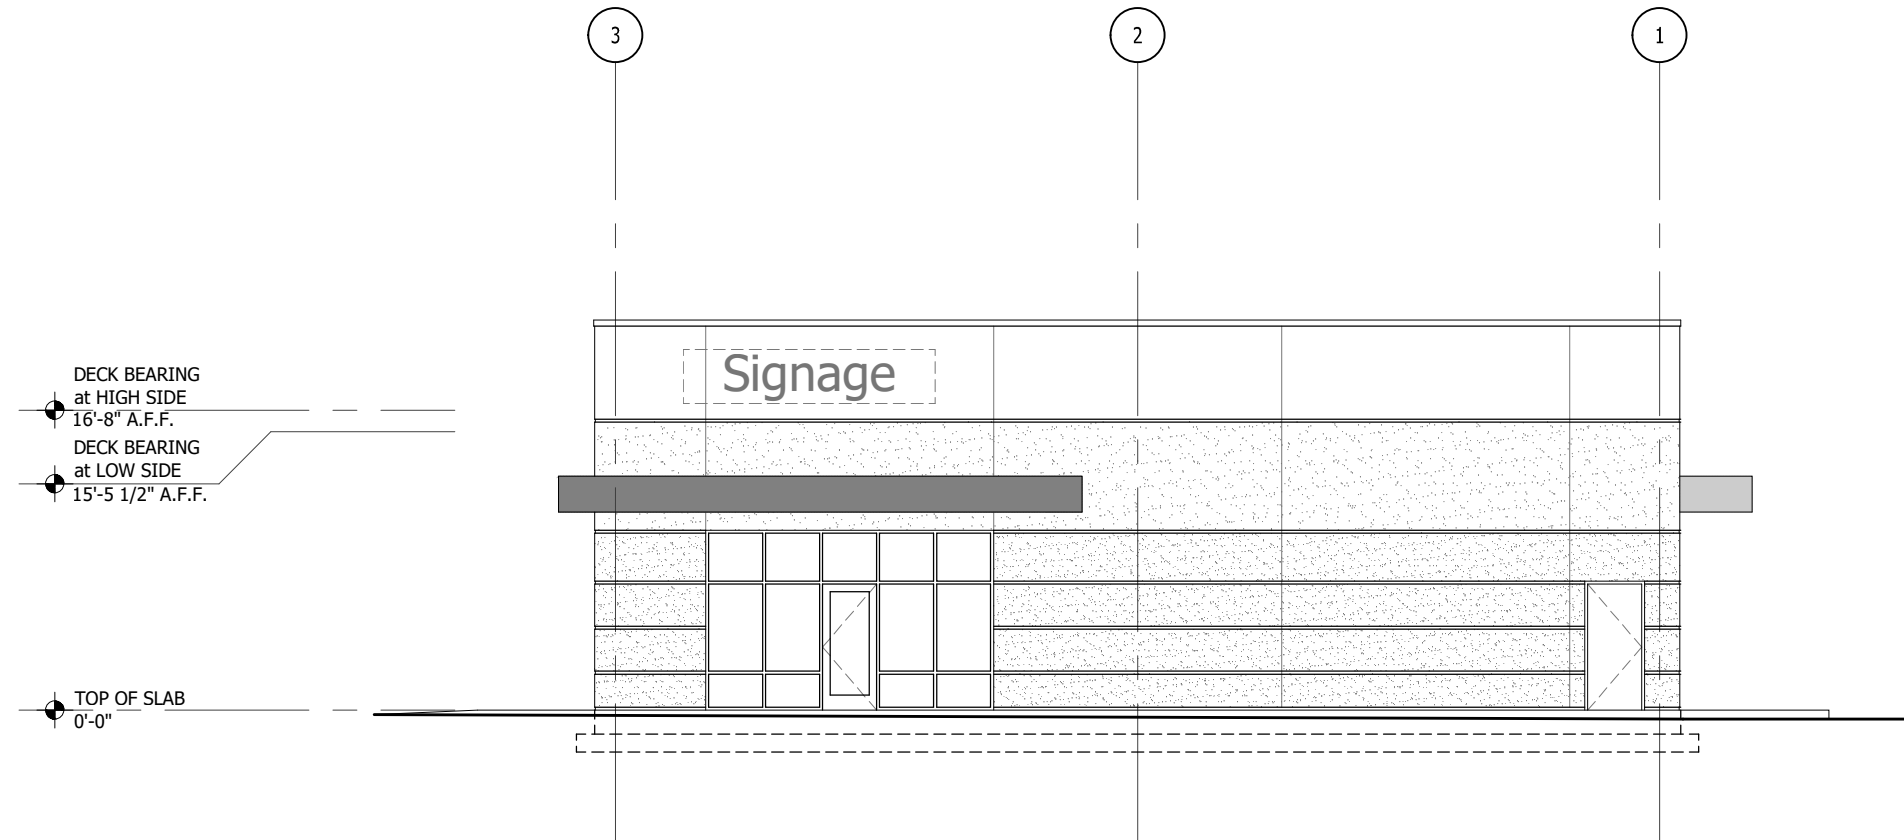

2 SOUTH ELEVATION

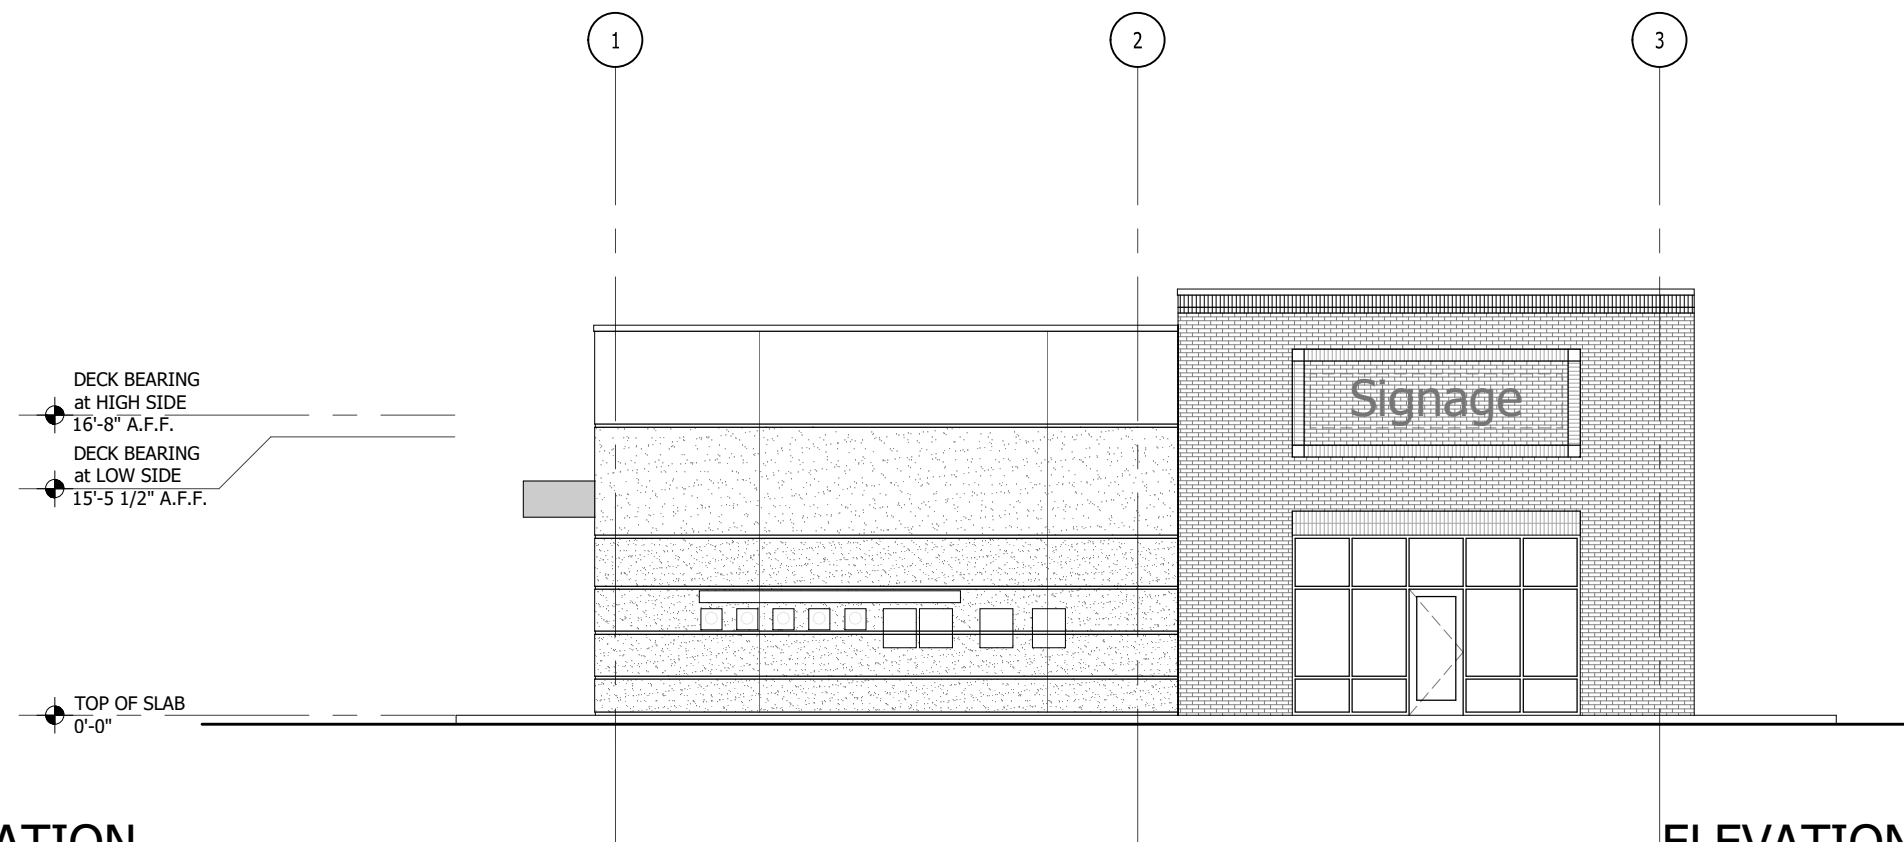

1 NORTH ELEVATION

ELEVATION STUDY