


The information and technical property contained herein is confidential and the disclosure of the same to any third party without the written consent of the architect is strictly prohibited. The architect shall not be held responsible for any errors or omissions in any part of these documents, and the user of these documents shall be held responsible for any errors or omissions in any part of 

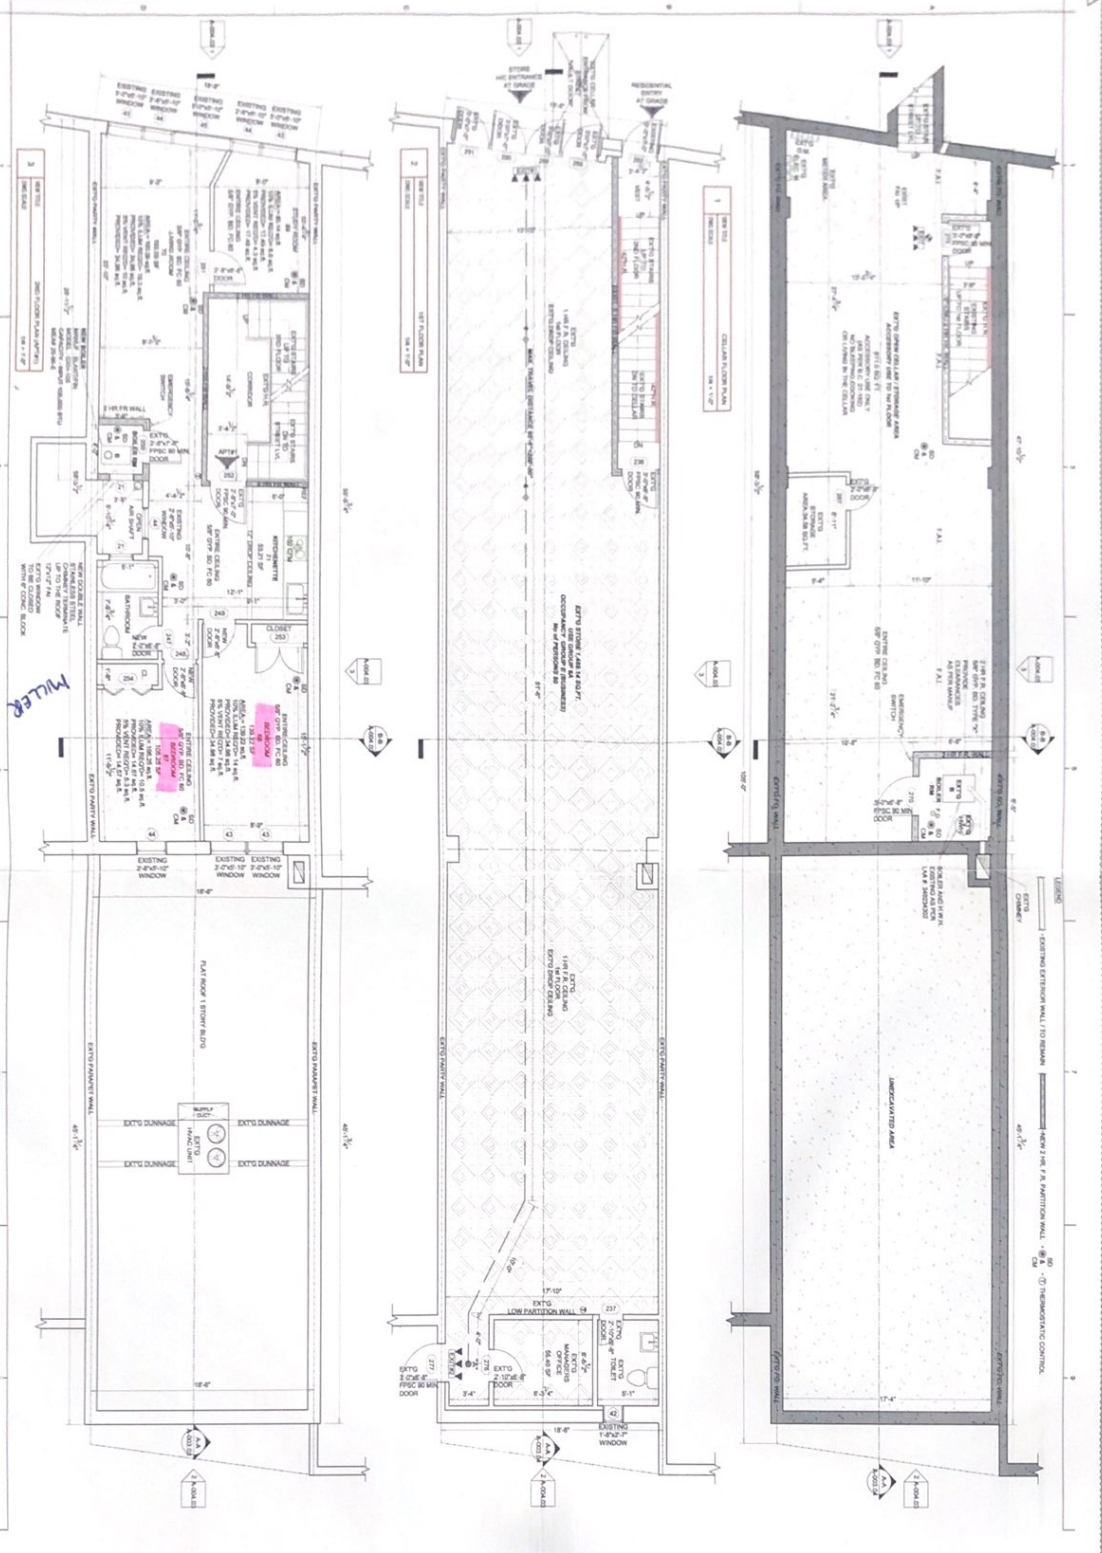

**Location**  
535 9TH ST. BLDG. N° 1129  
CHRYSTIANIZAS GEORGIOUS

**Client**  
EMMANUEL KATERINIS, P.E.  
KATERINIS ARCHITECTS  
AIA


**CONSULTANTS**  
Architect: Emmanouil Katerinis, P.E.  

**Scale**  
1/8" = 1'-0"

**Notes**  

**Revision**  
A-001.03  
DATE: 12/12/2018  
BY: A. K. A.

