


619-7707

Joe Kuest J


Merle

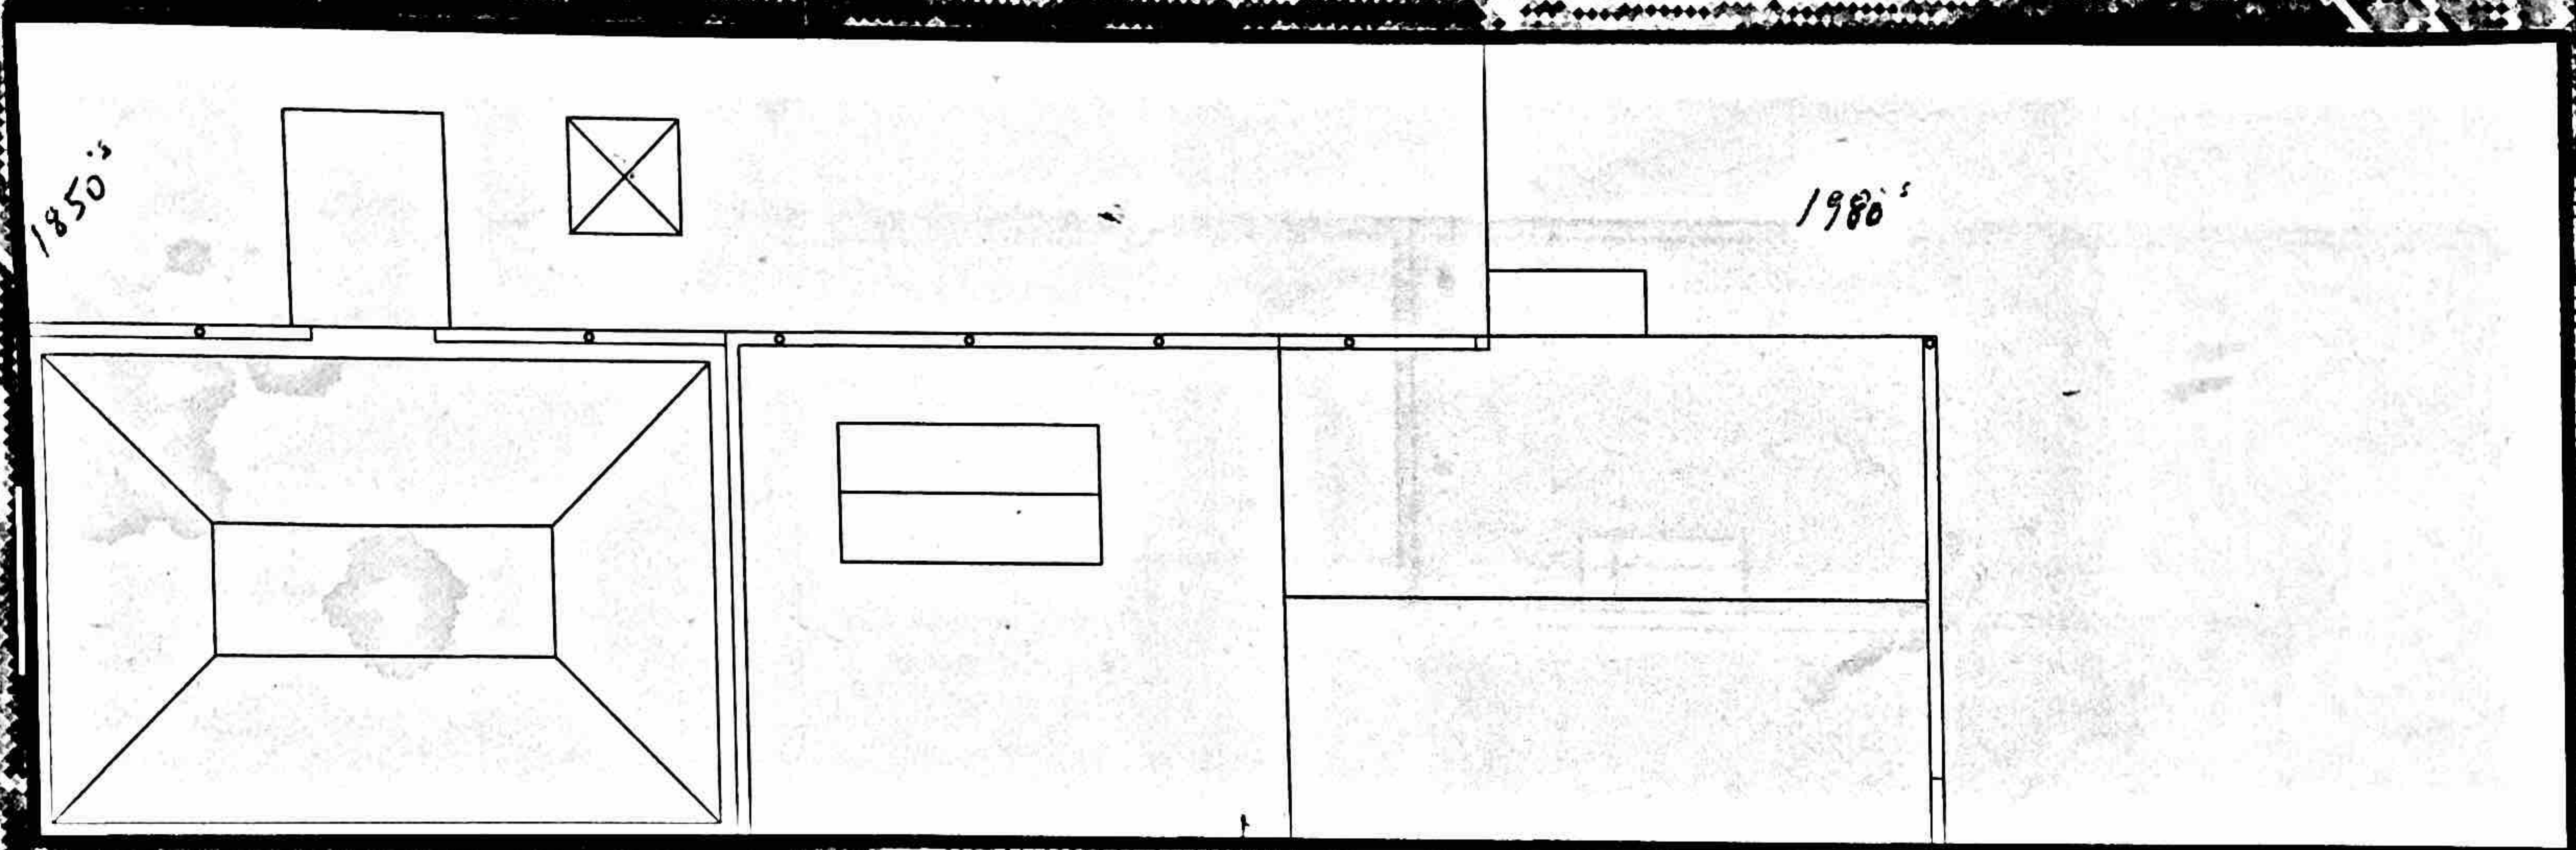


1850's

1980's


① SITE PLAN  
1" = 20'-0"

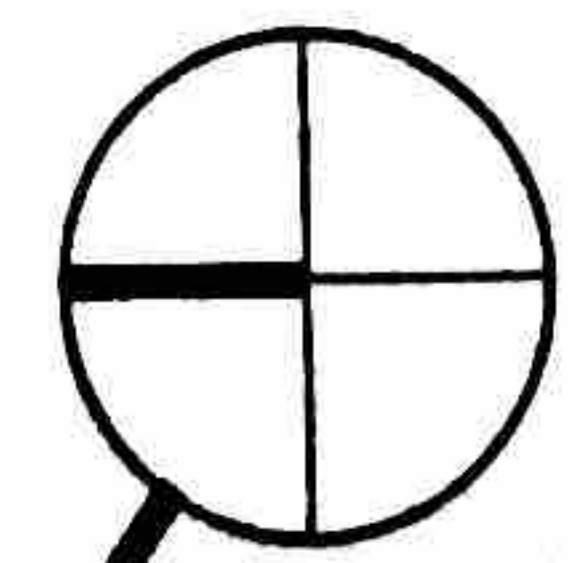


W. Allen  
4-4010

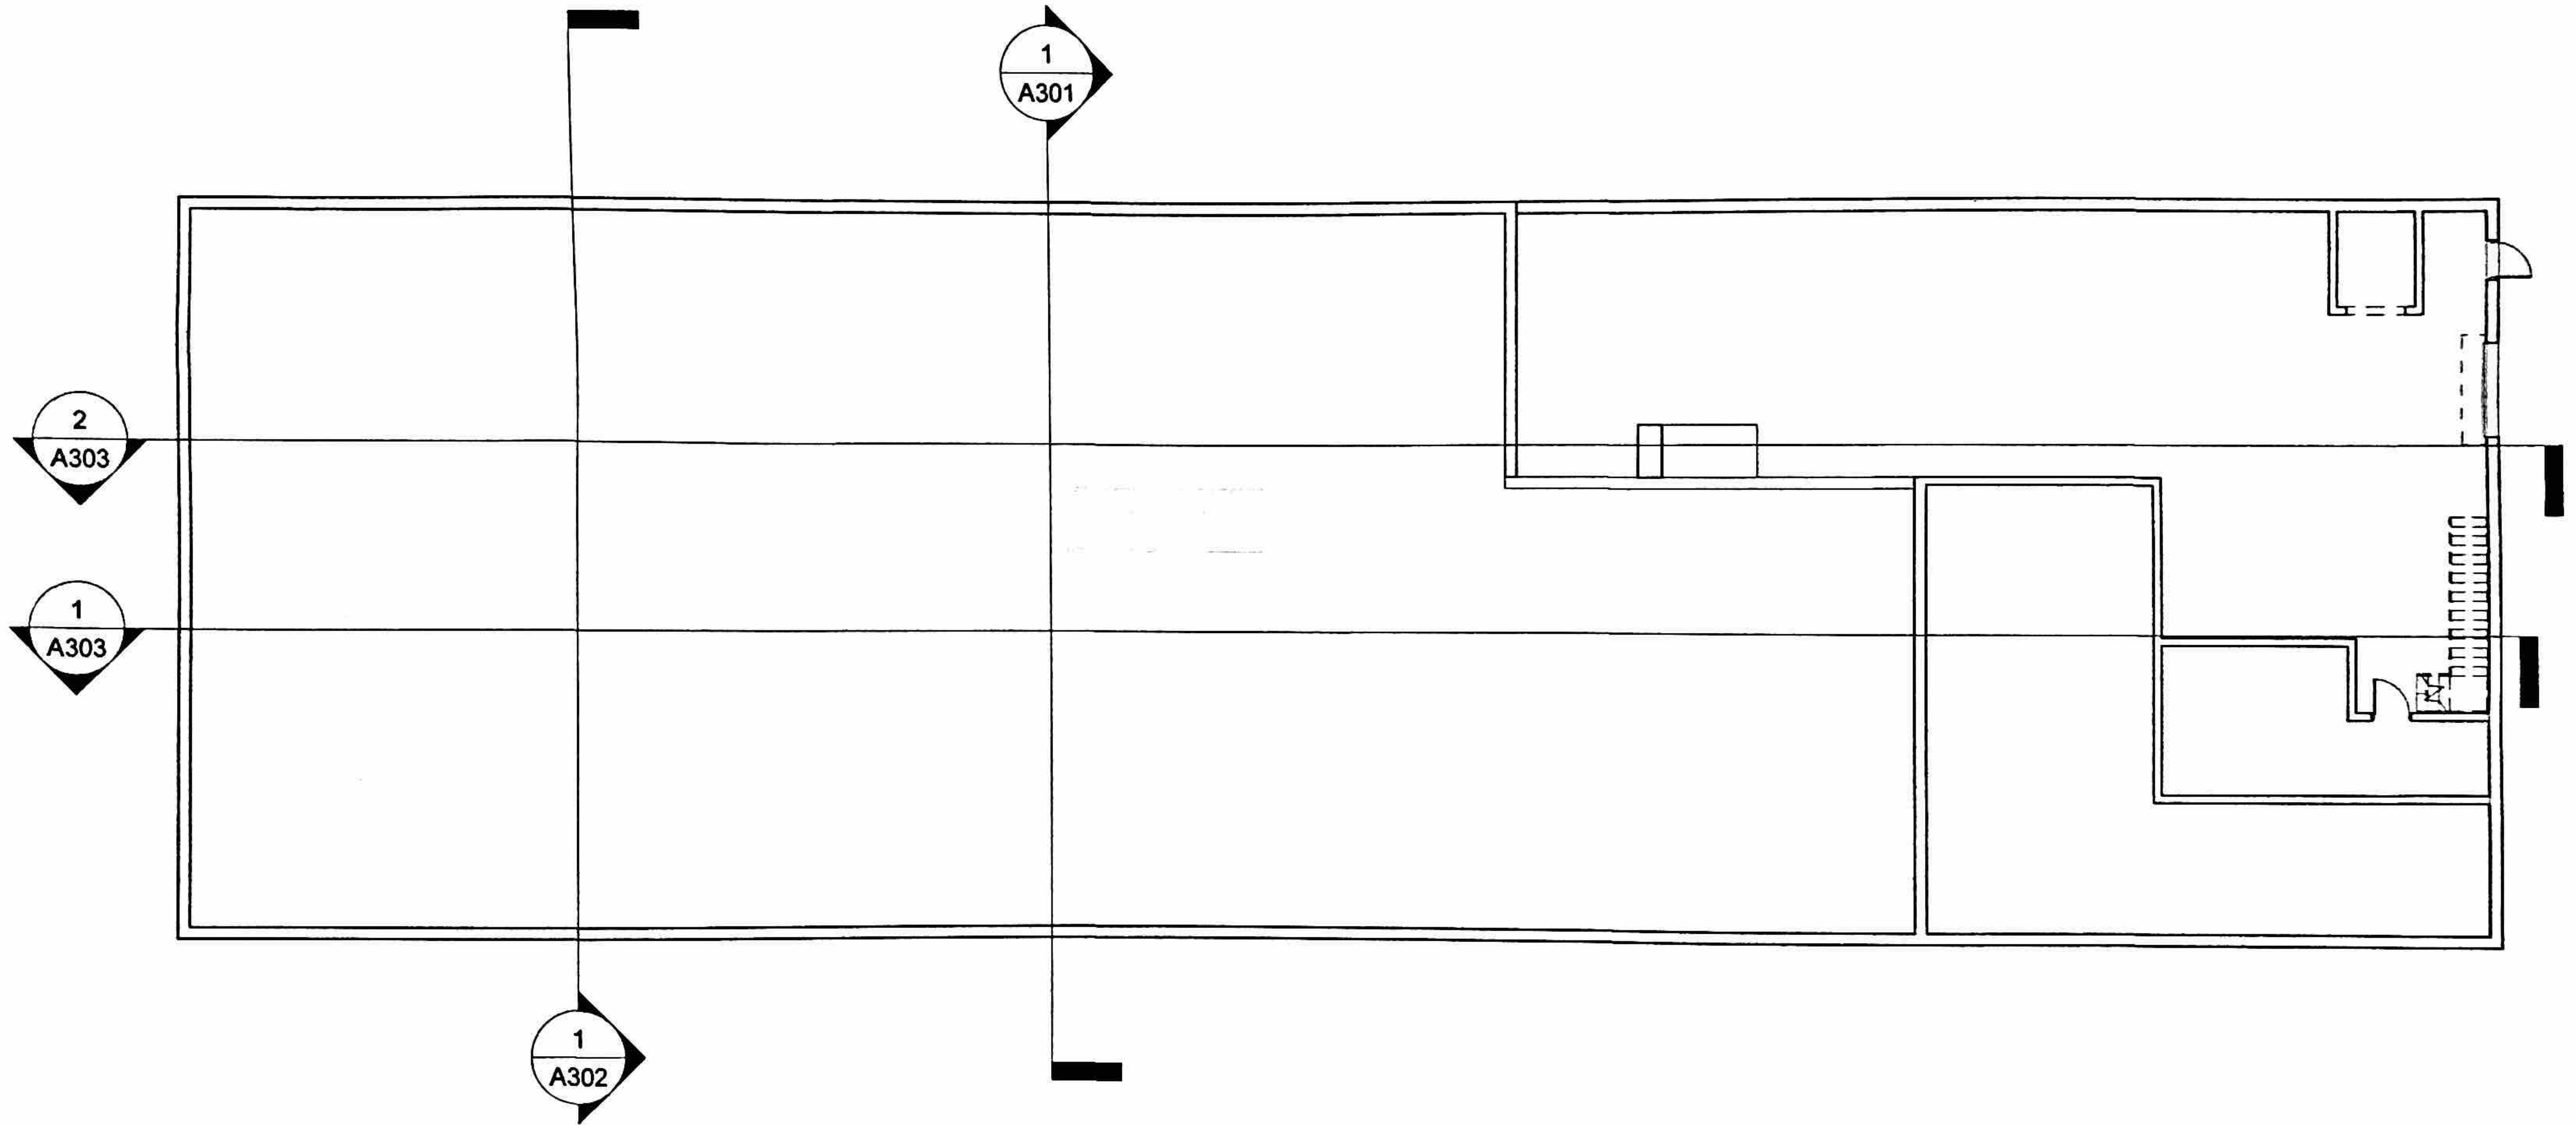


① LEVEL 0 - FLOOR PLAN  
1/16" = 1'-0"

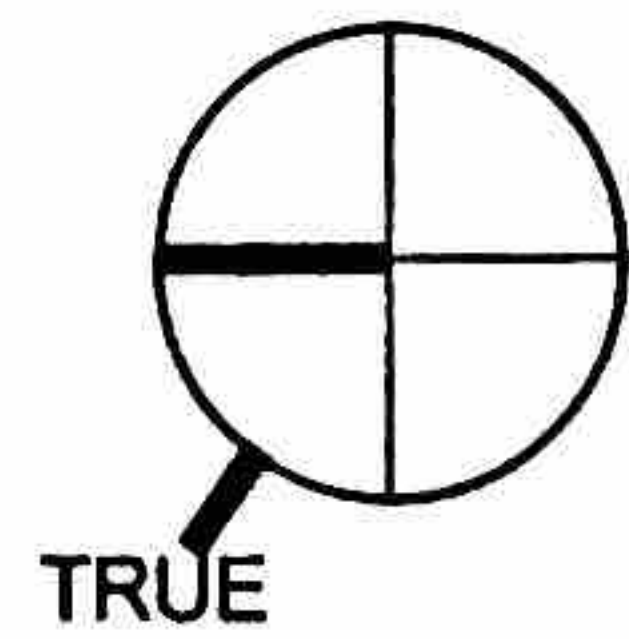


Sq Ft - 12,800

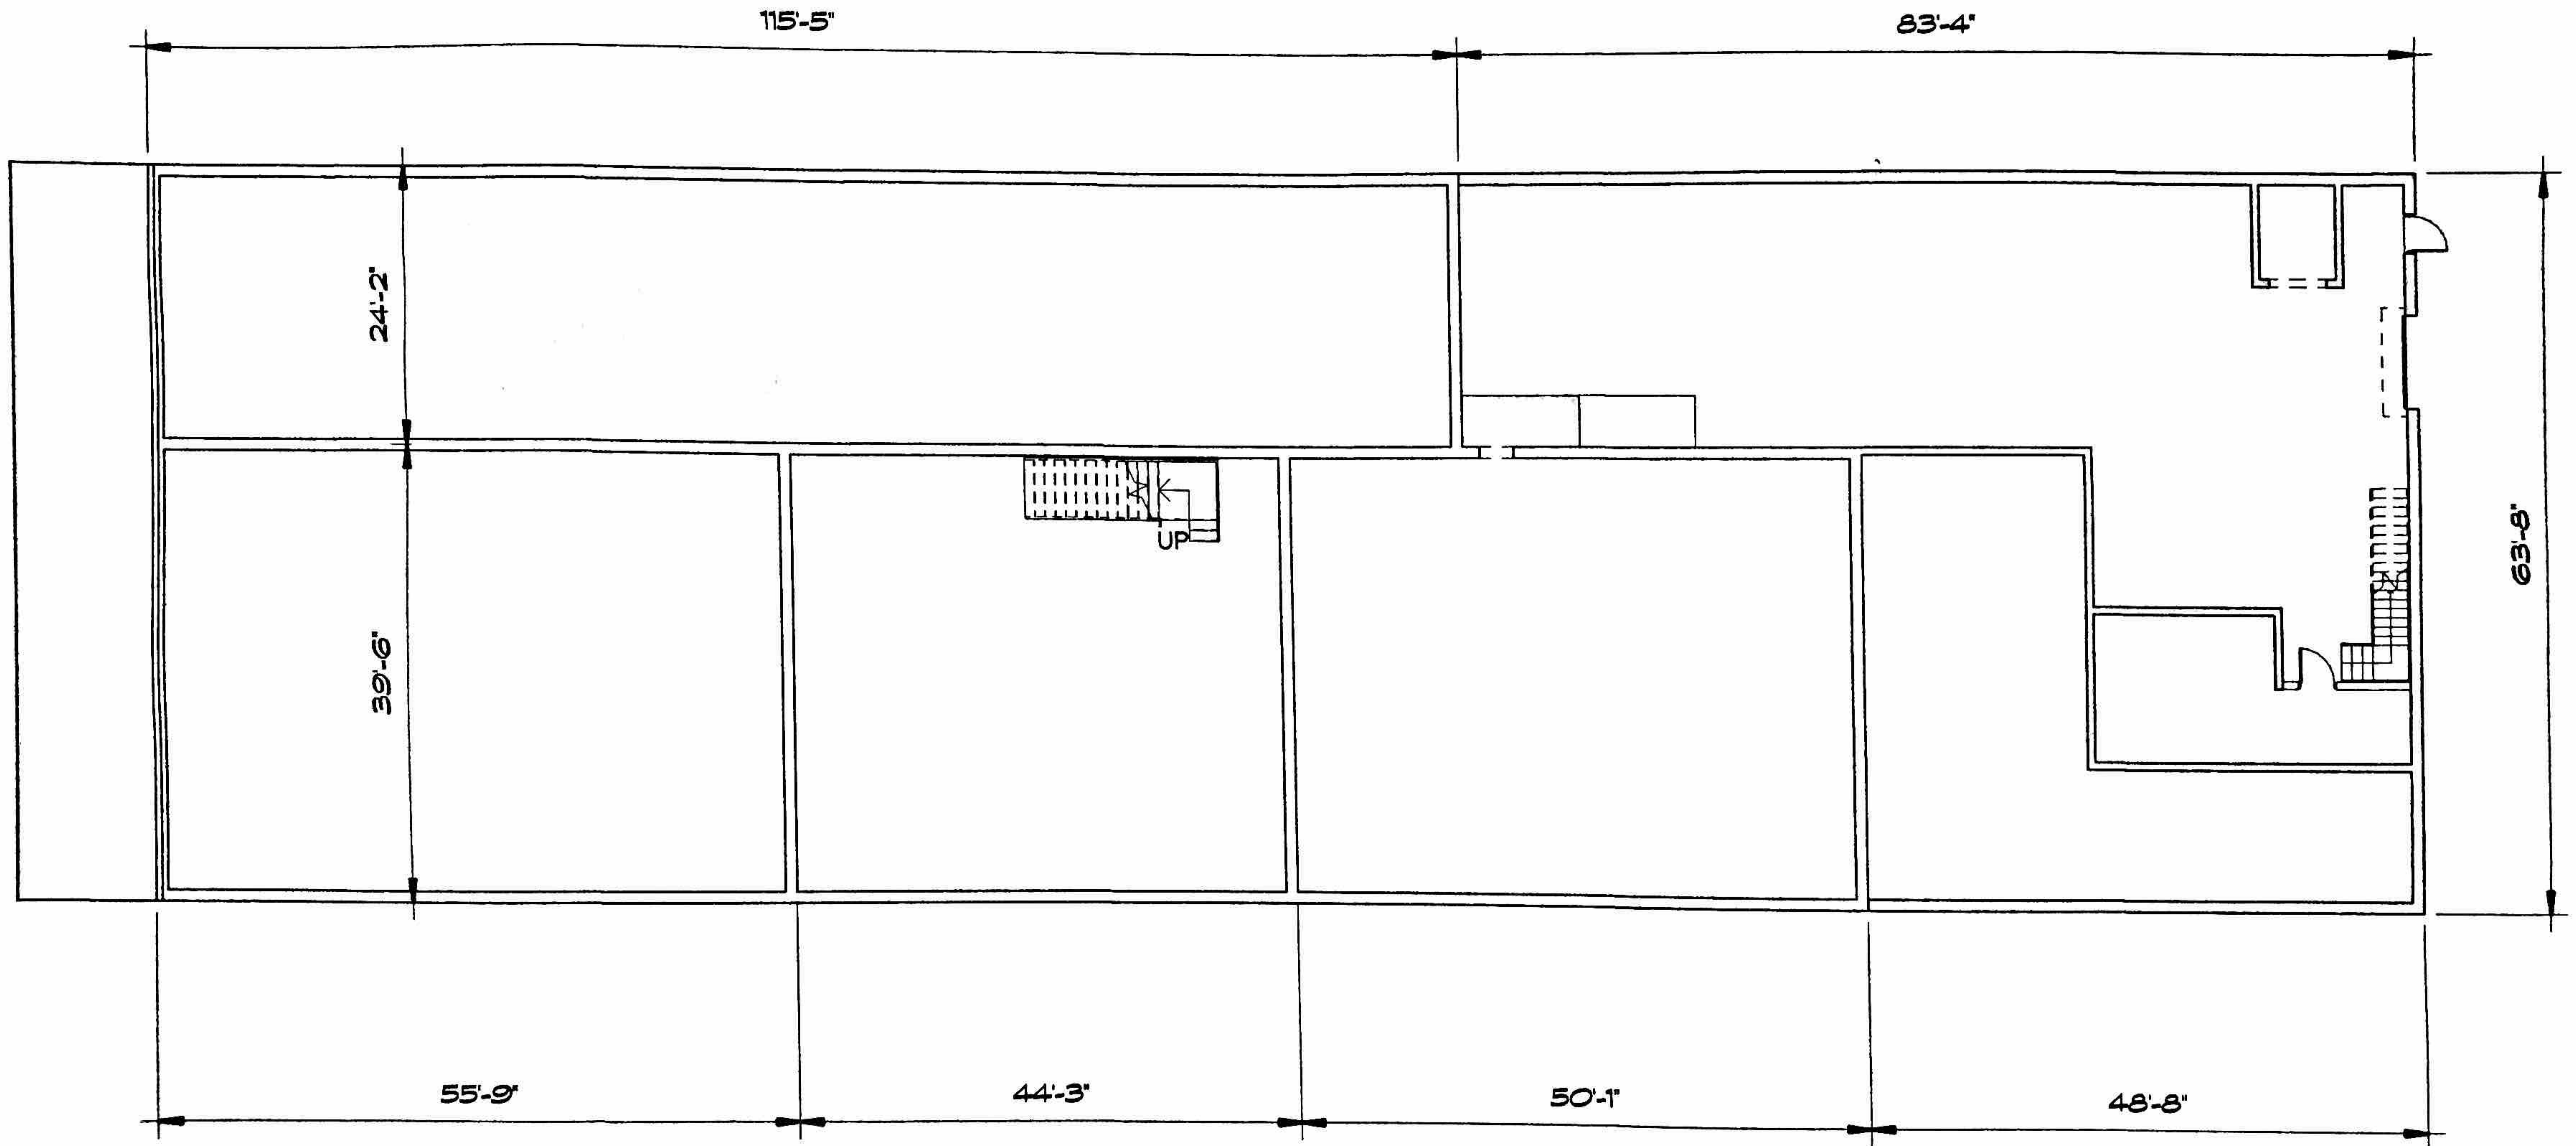


① LEVEL 1 - FLOOR PLAN  
1/16" = 1'-0"

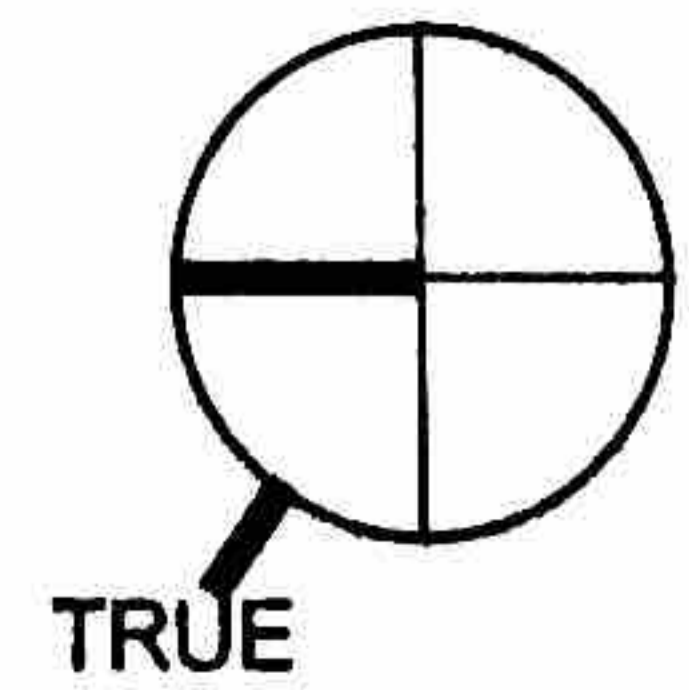


Sq Ft 12,800

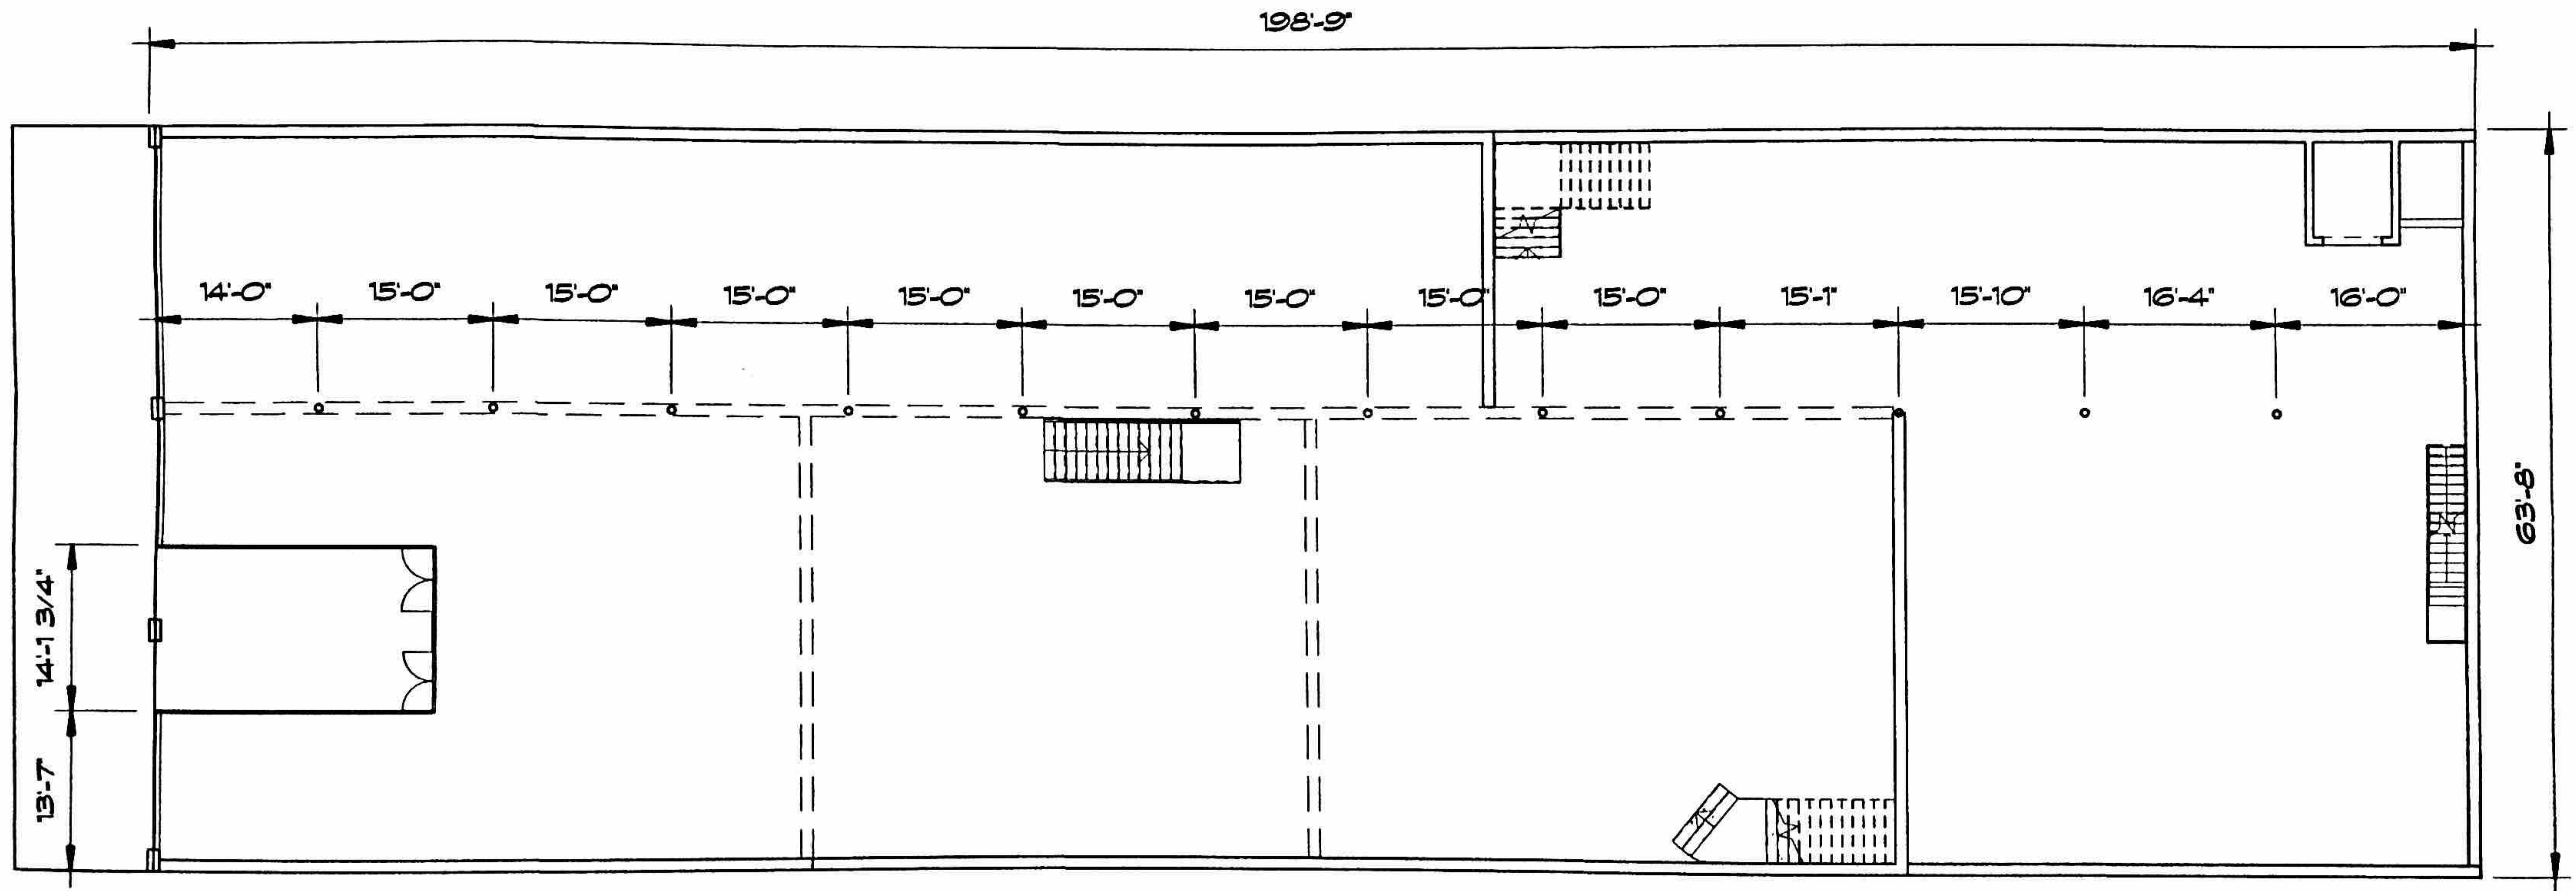

① LEVEL 2 - FLOOR PLAN  
1/16" = 1'-0"

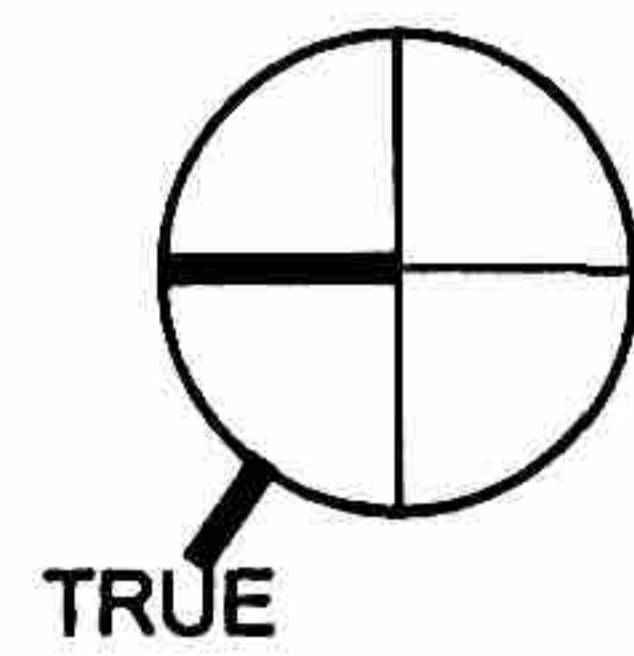


Sq Ft 12,800  
Mezz + level 3

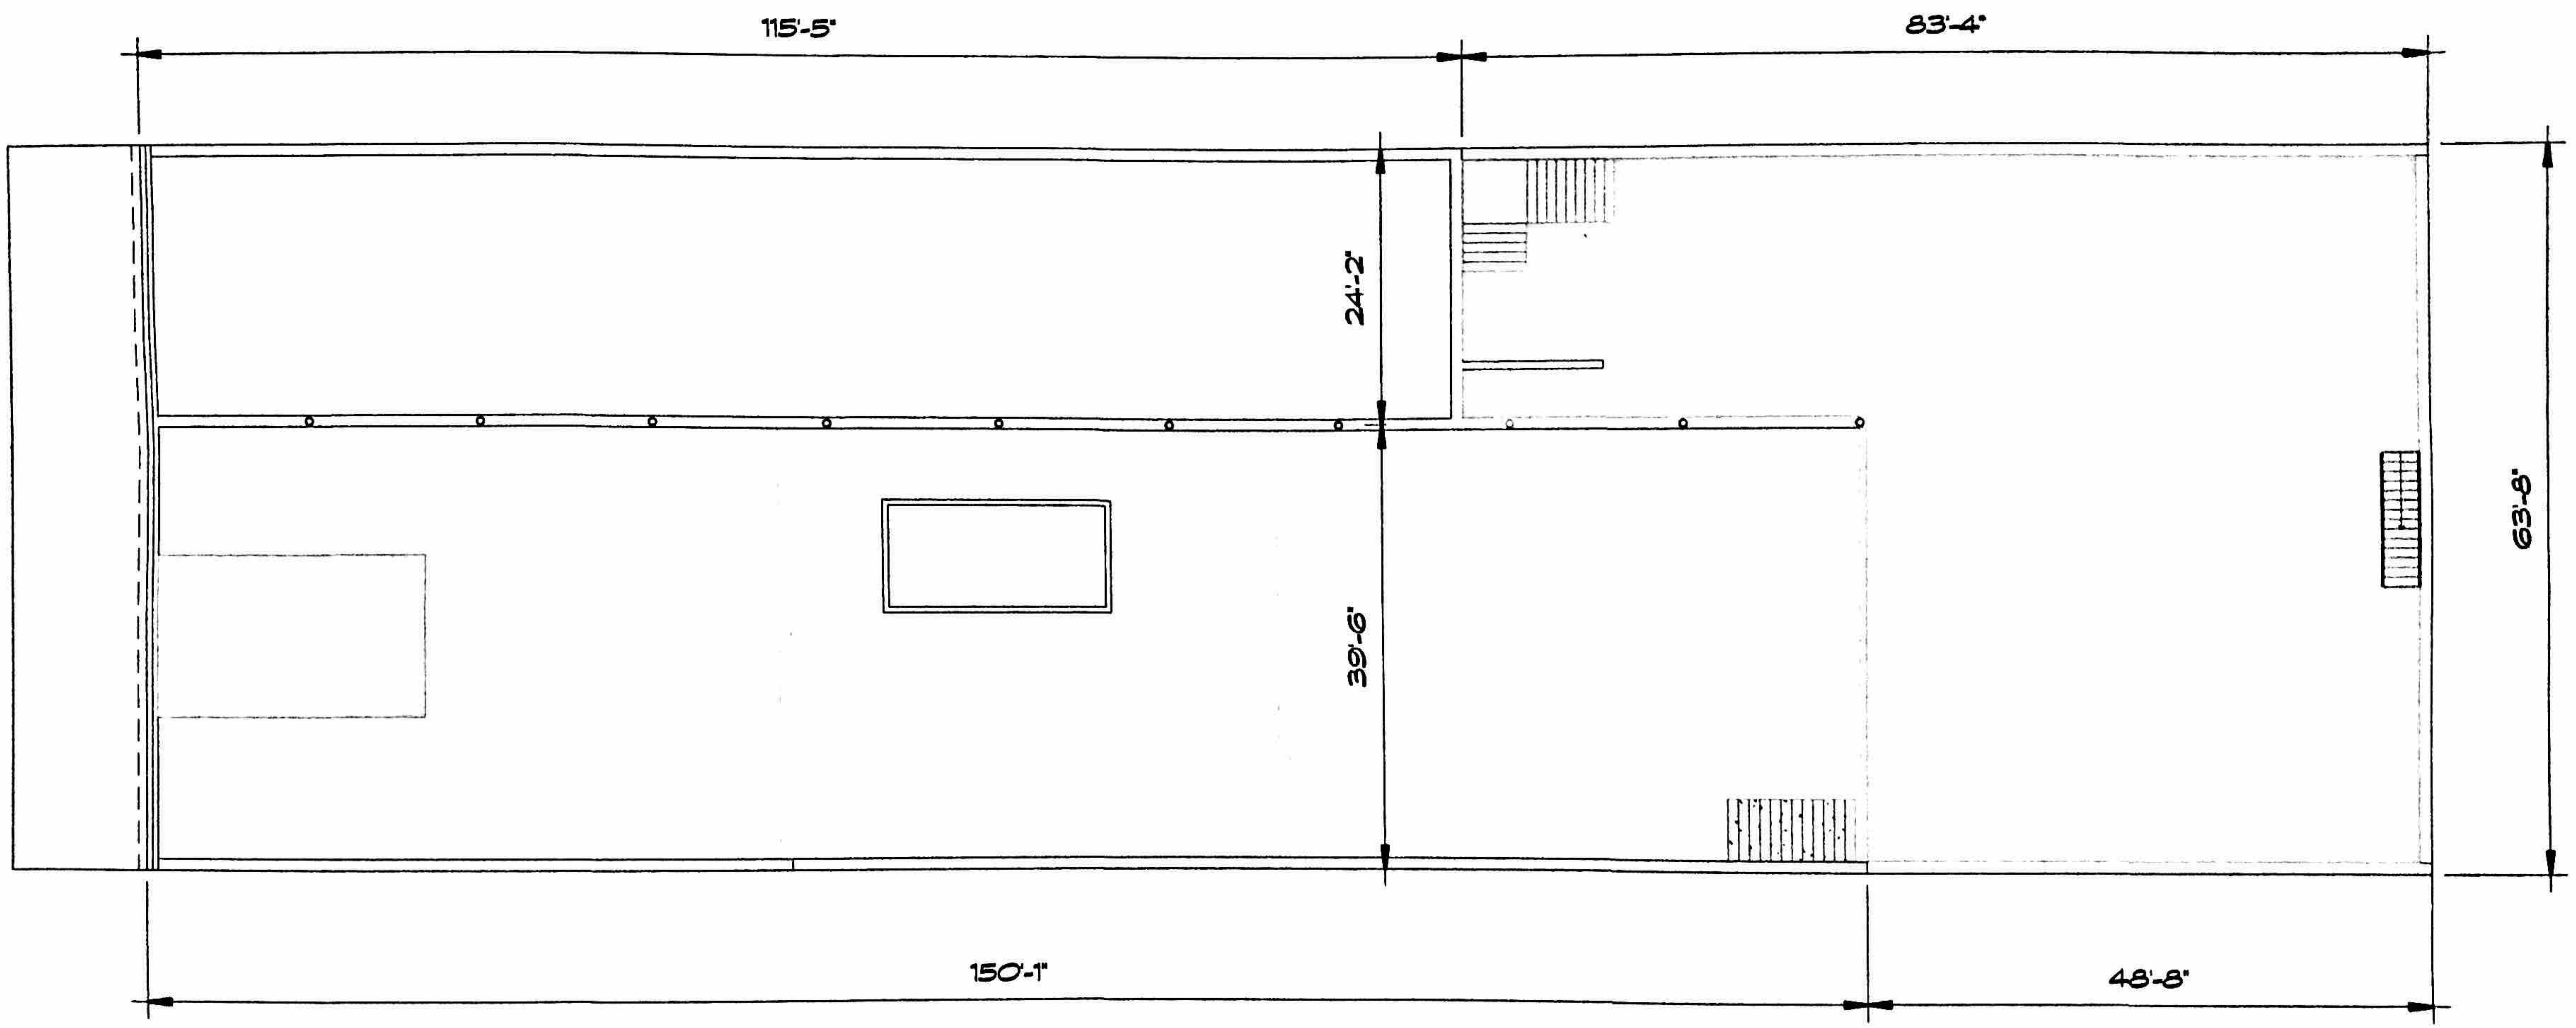



① LEVEL MEZZANINE - FLOOR PLAN  
1/16" = 1'-0"  
TRUE

sq ft 9,664

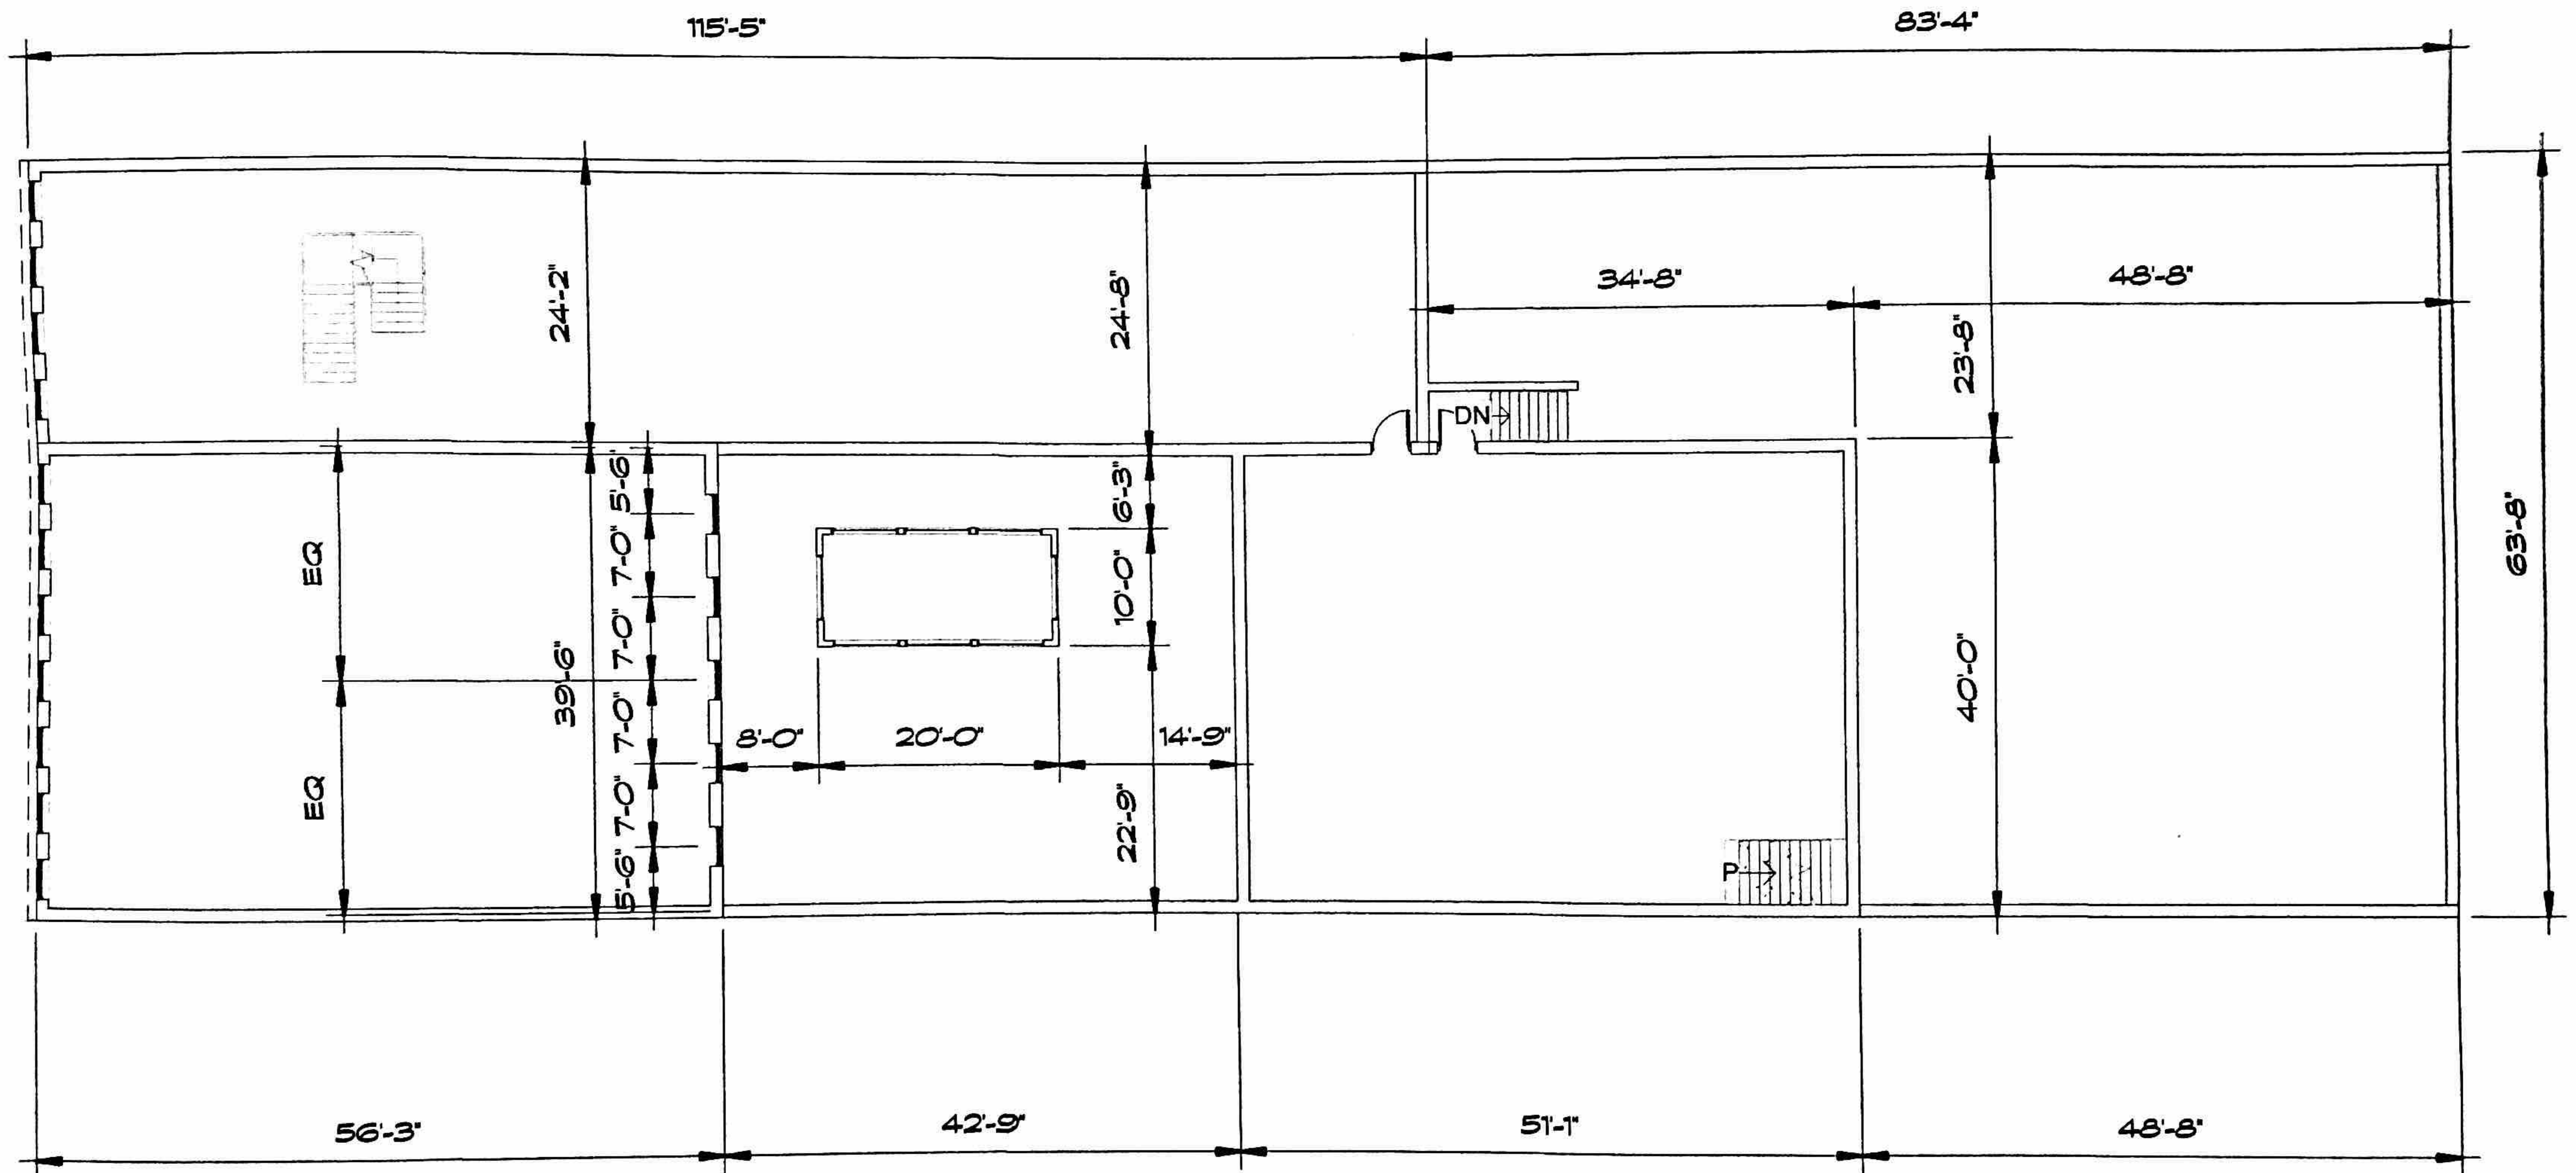



① LEVEL 3 - FLOOR PLAN  
1/16" = 1'-0"

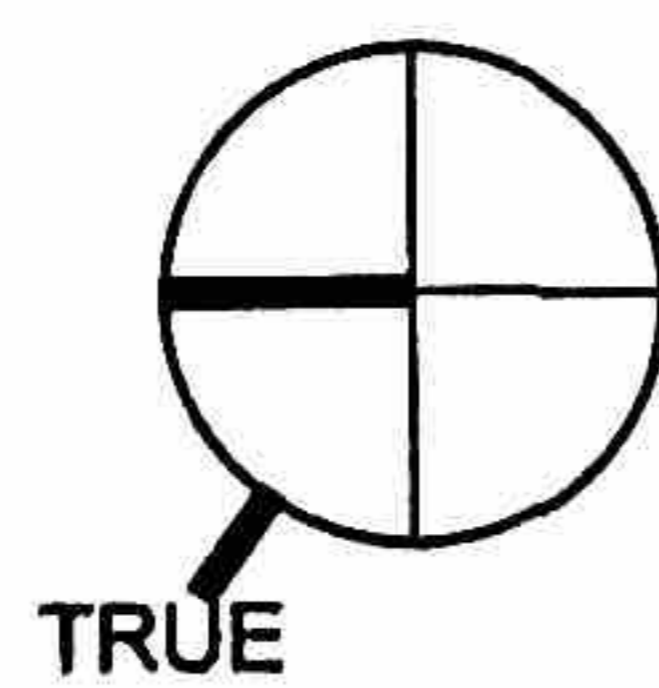

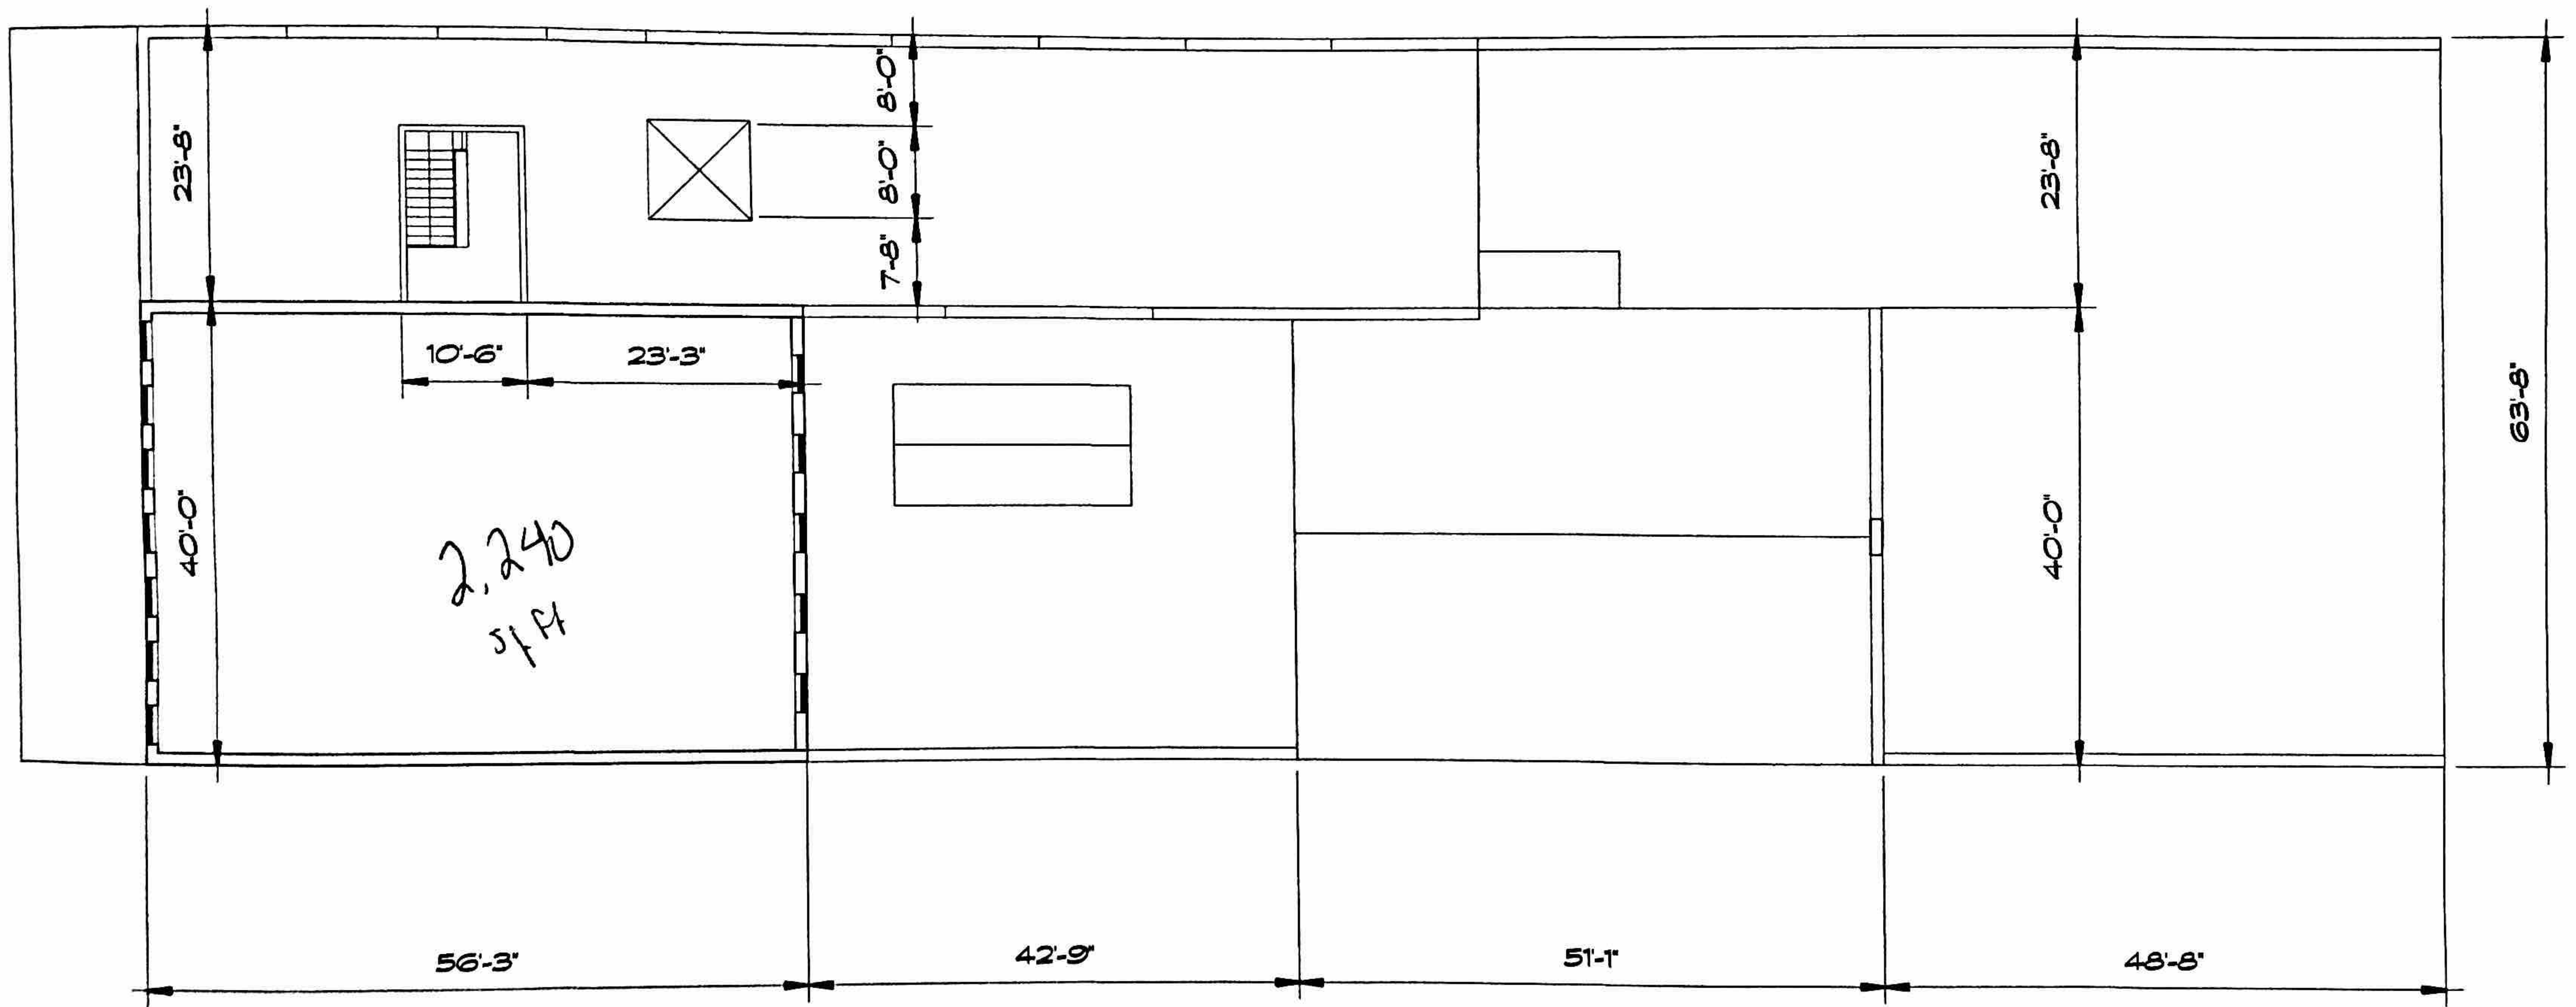



① LEVEL 4 - FLOOR PLAN  
 1/16" = 1'-0"

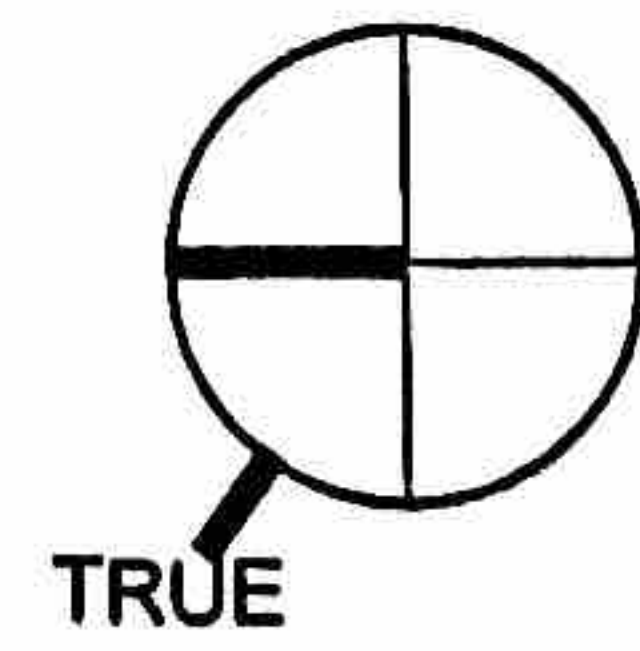

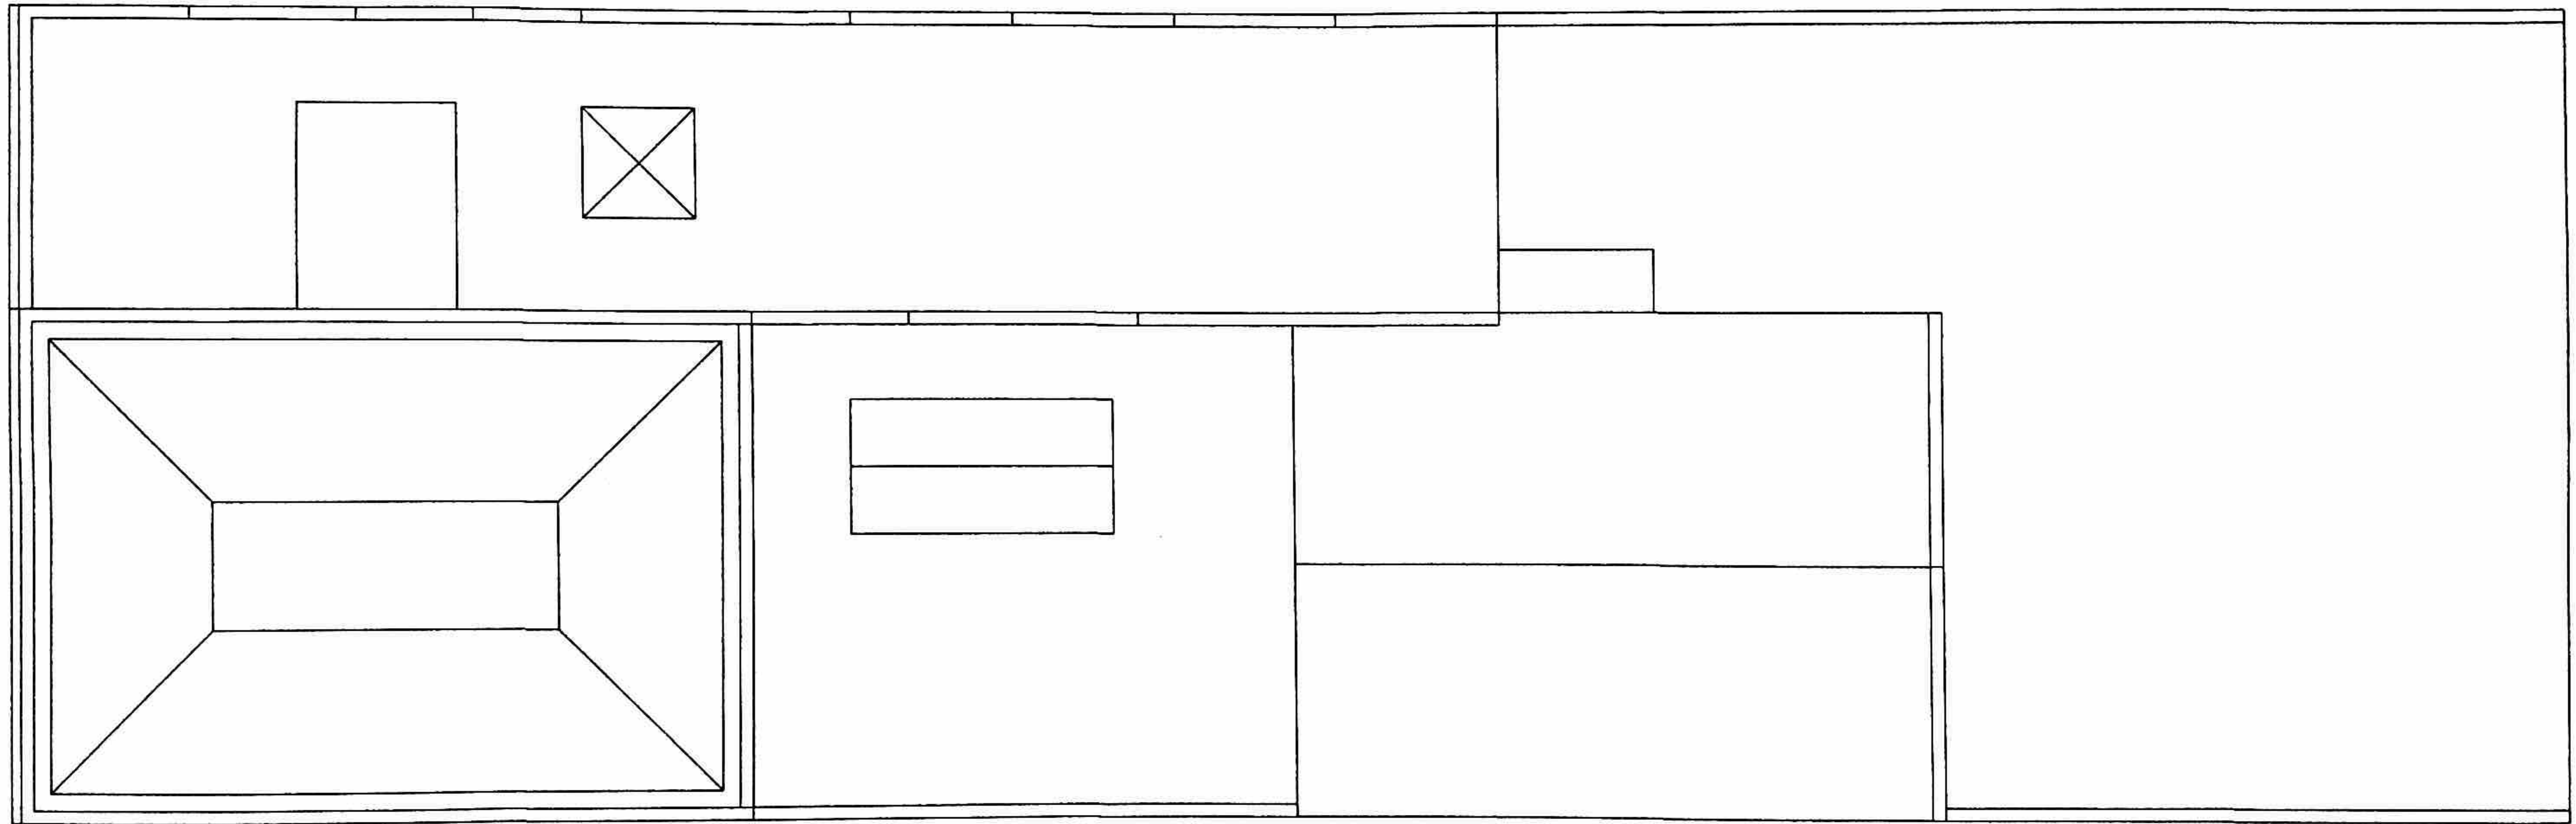


① ROOF PLAN  
1/16" = 1'-0"

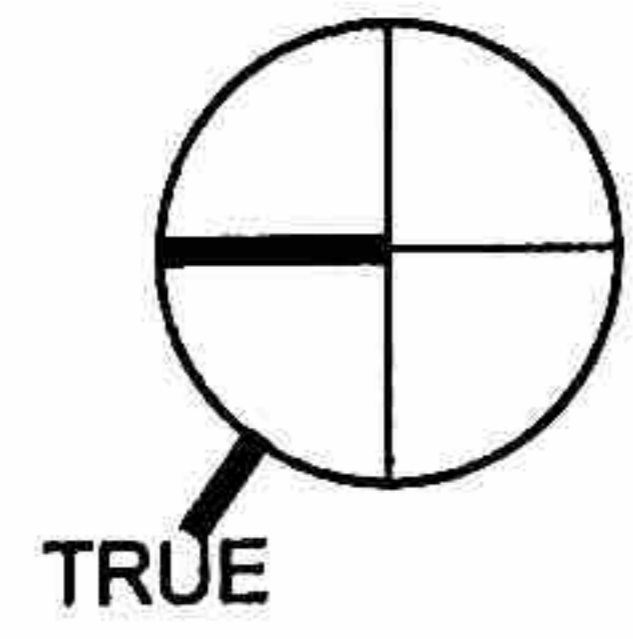


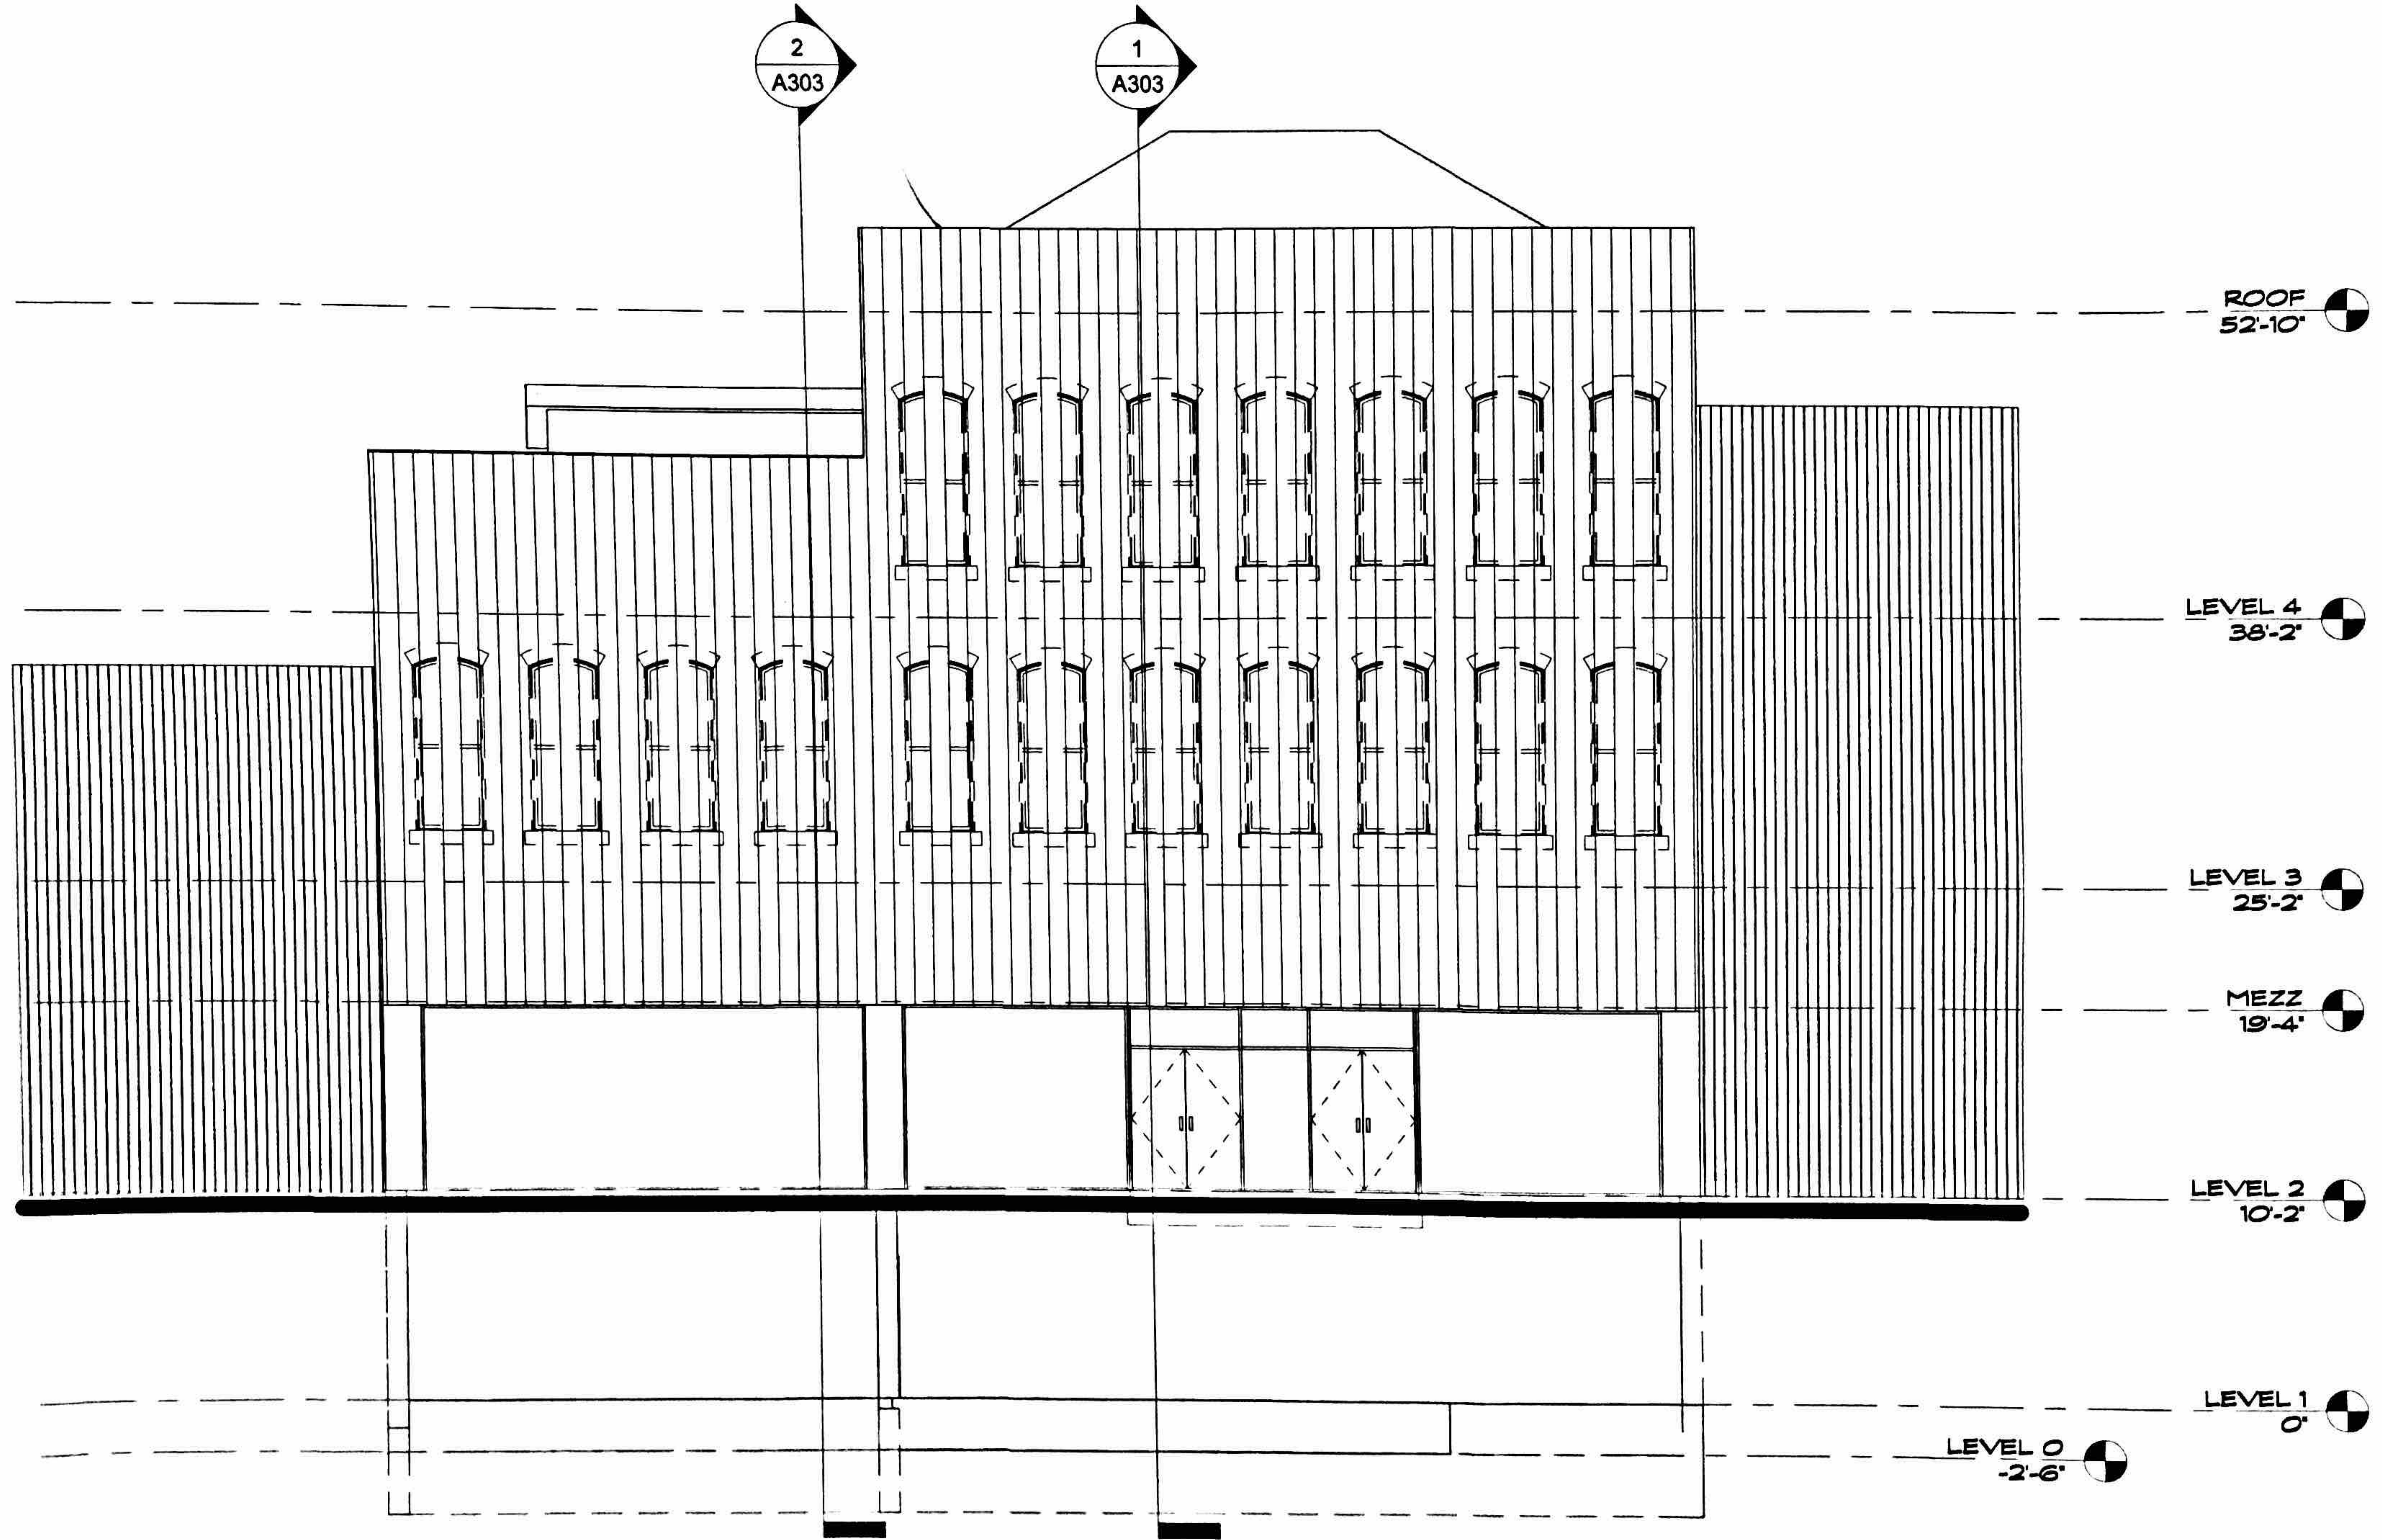


① NORTH ELEVATION - HIGH STREET  
1/8" = 1'-0"

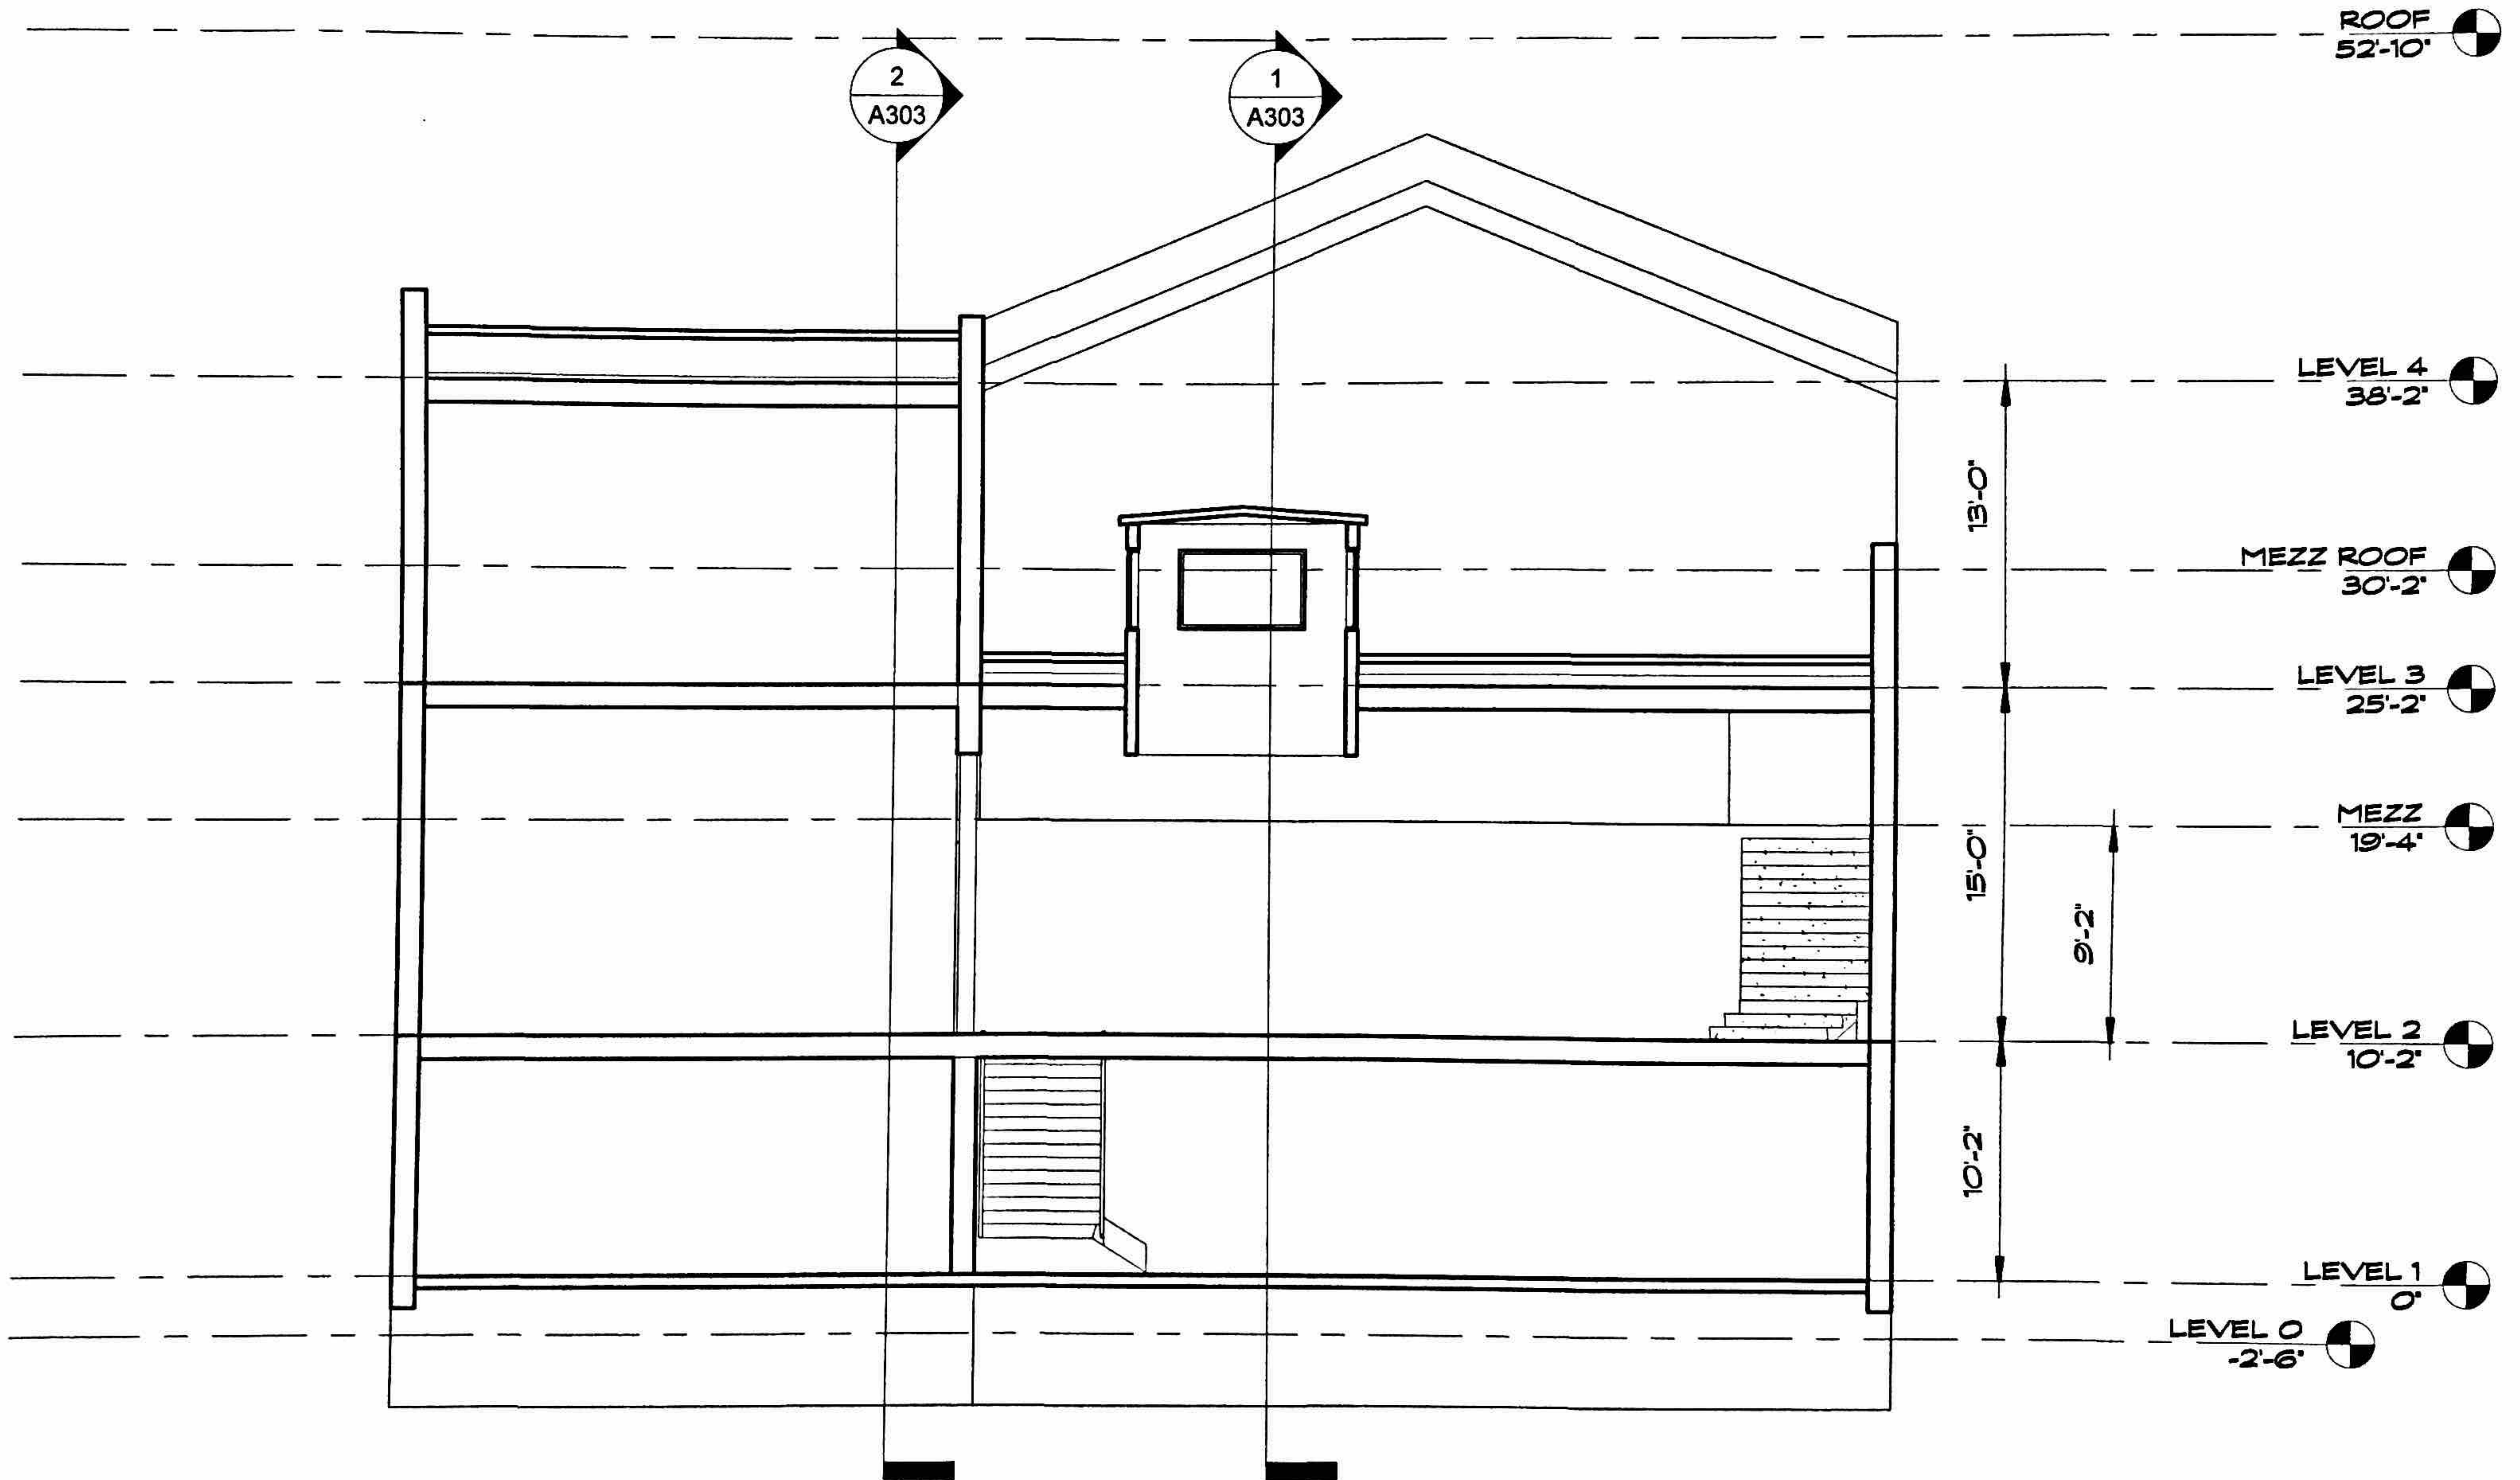


① SECTION A  
 1/8" = 1'-0"

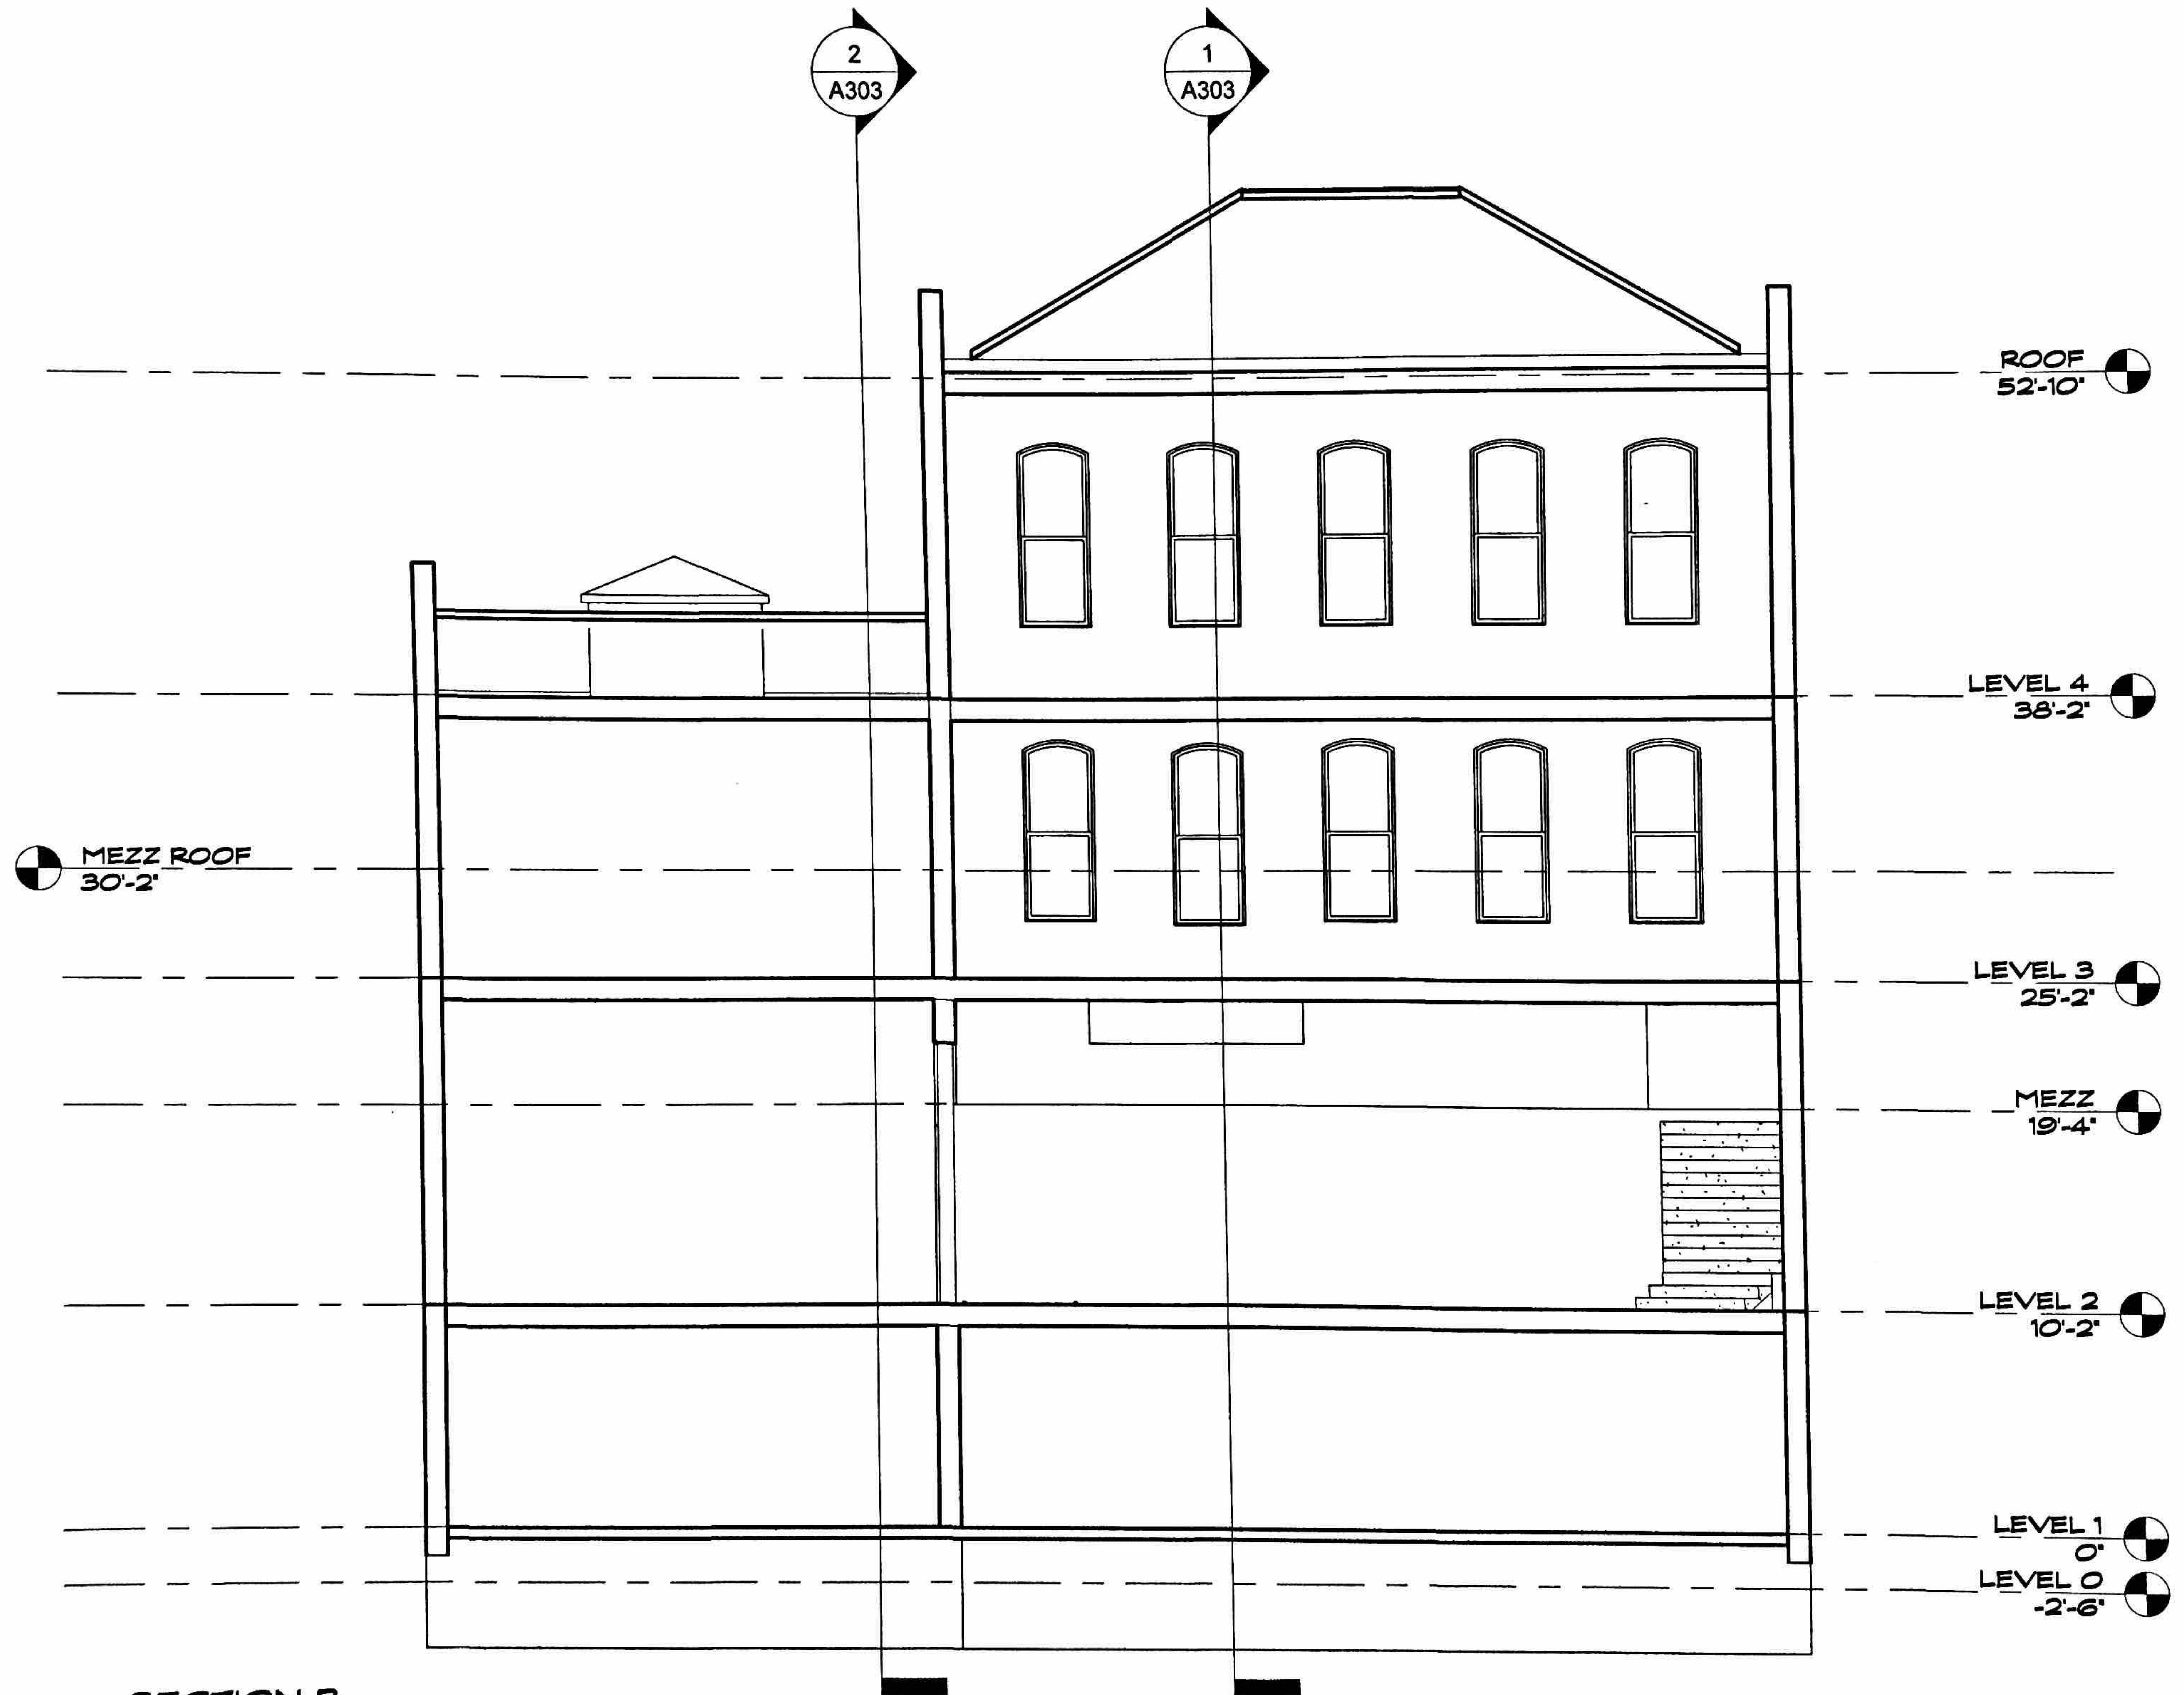


1 SECTION B  
 1/8" = 1'-0"

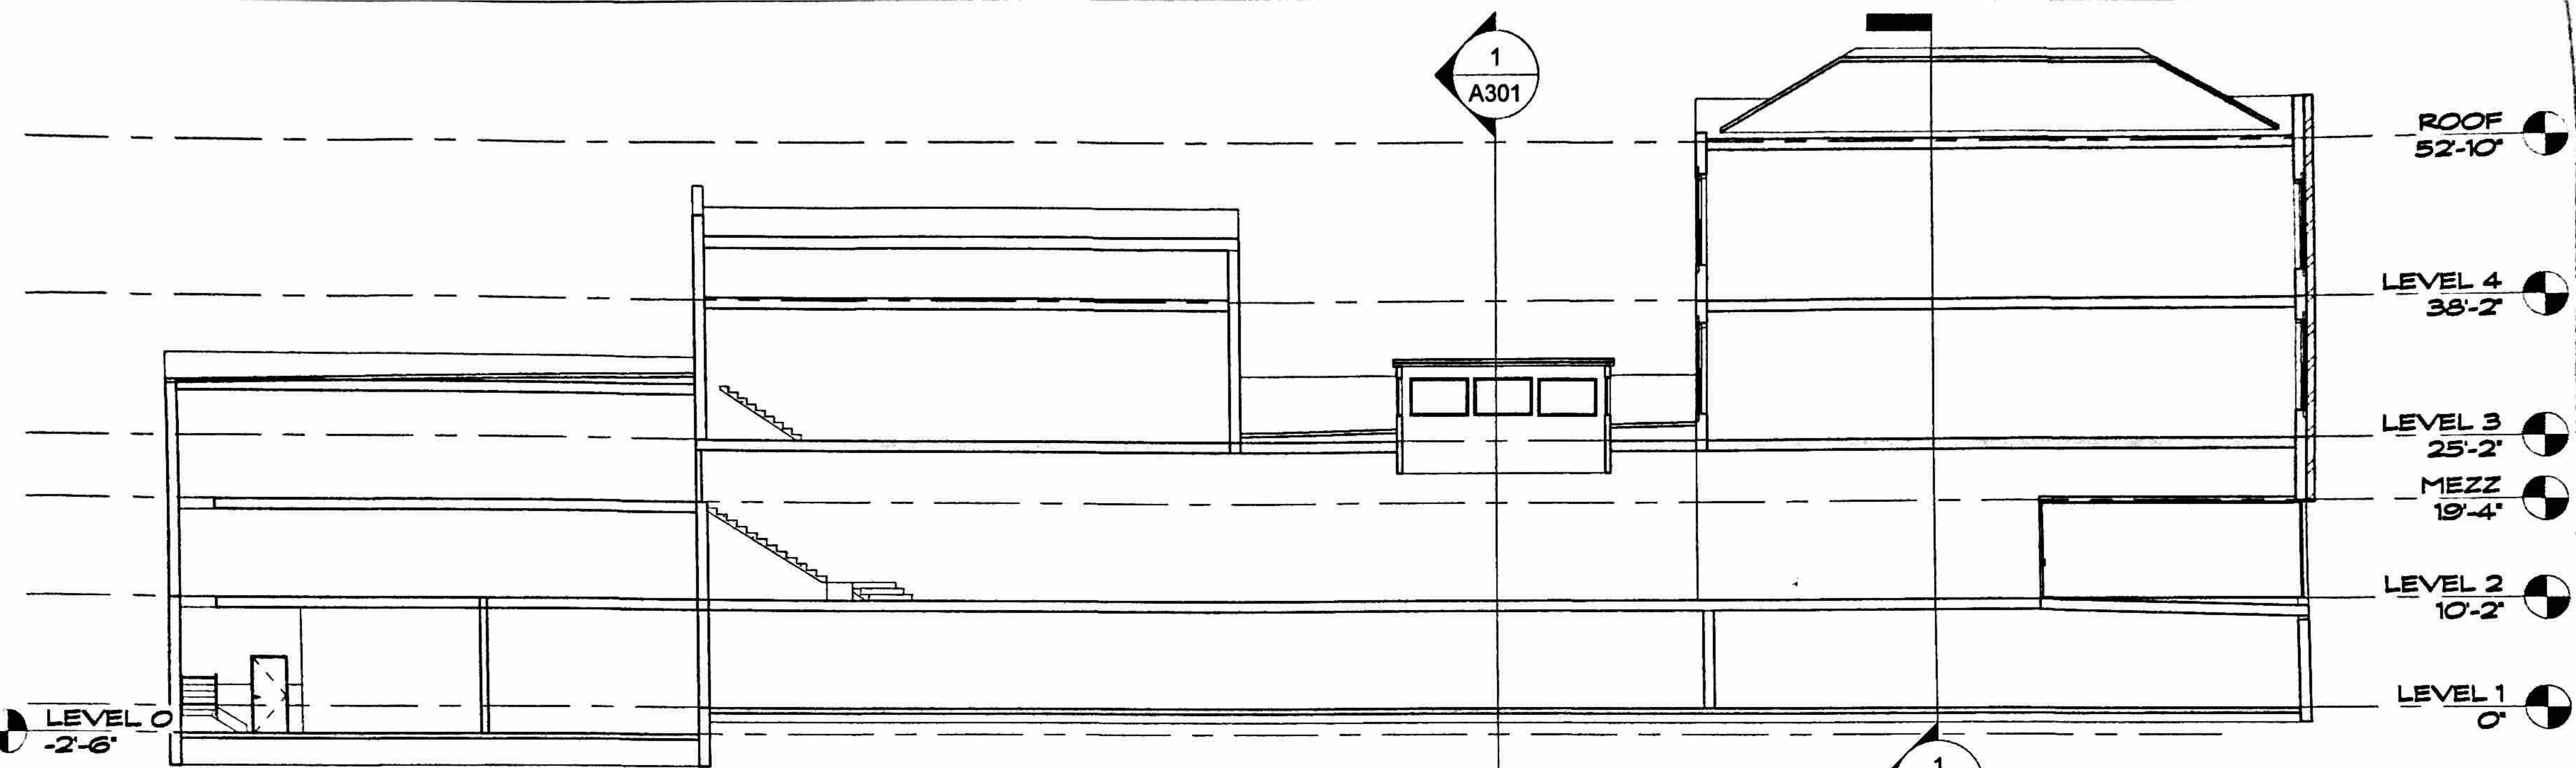


1 Section D  
1/16" = 1'-0"

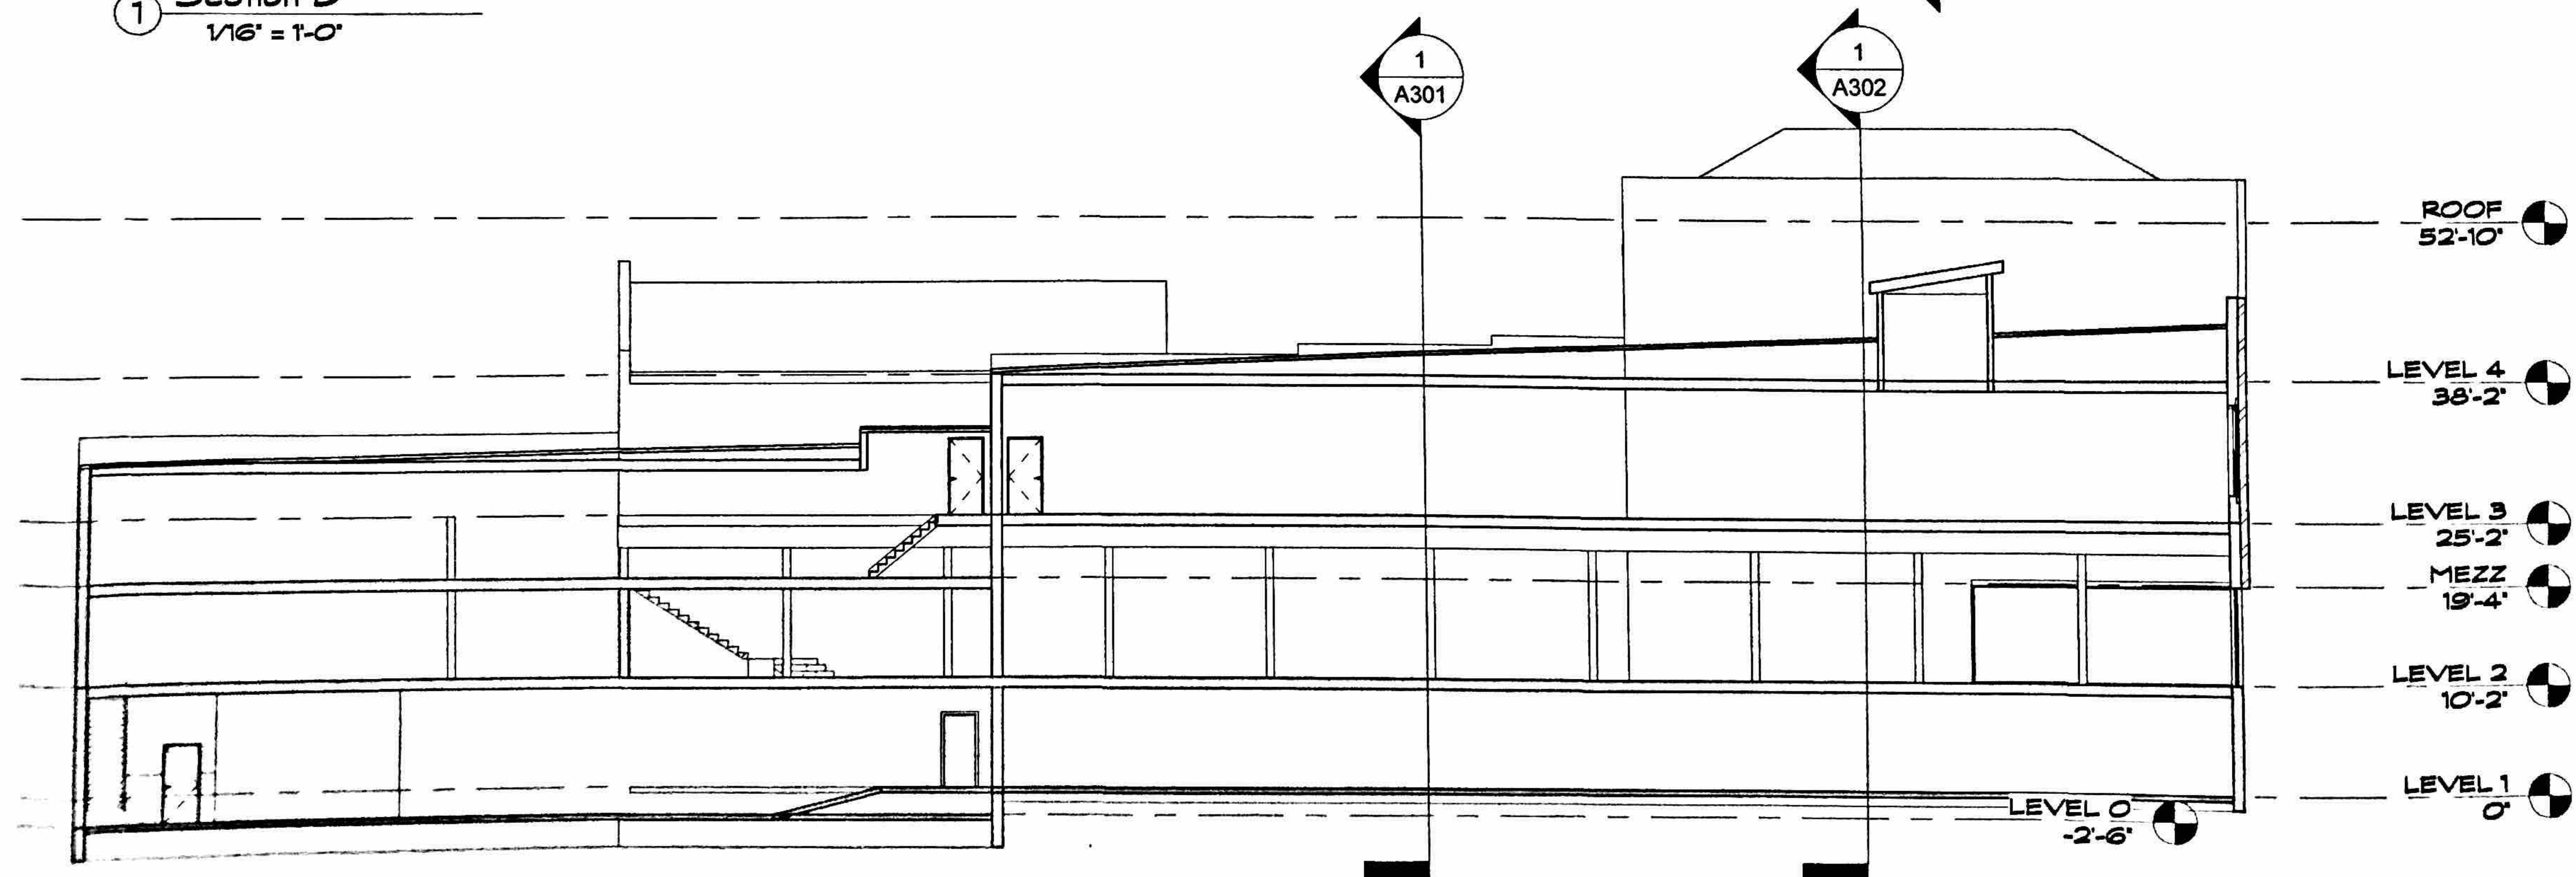


2 Section C  
1/16" = 1'-0"

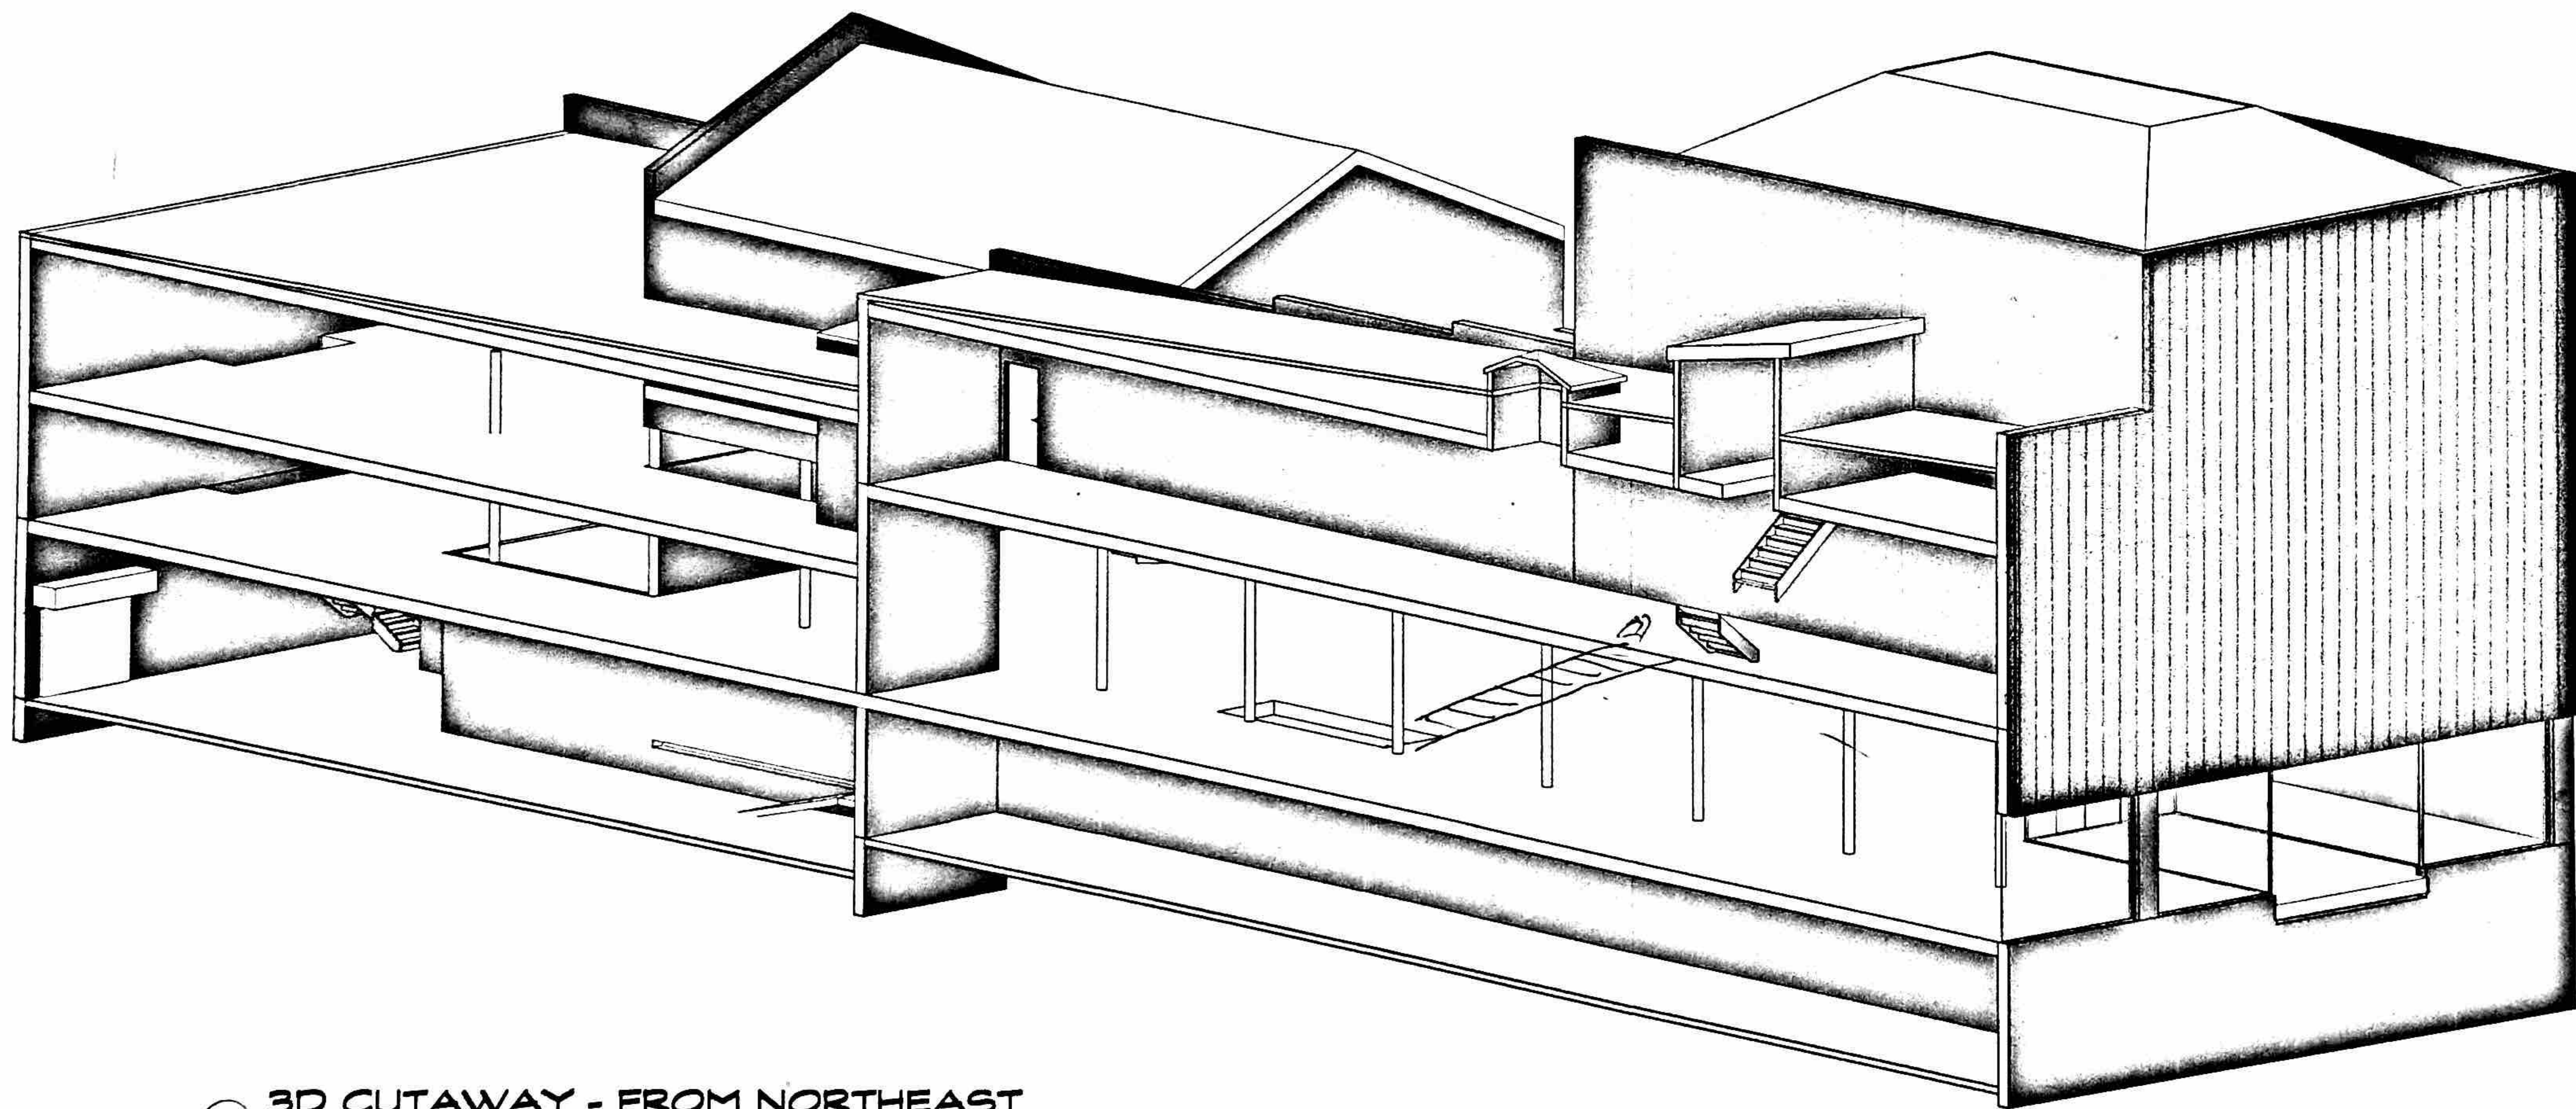


① 3D CUTAWAY - FROM NORTHEAST

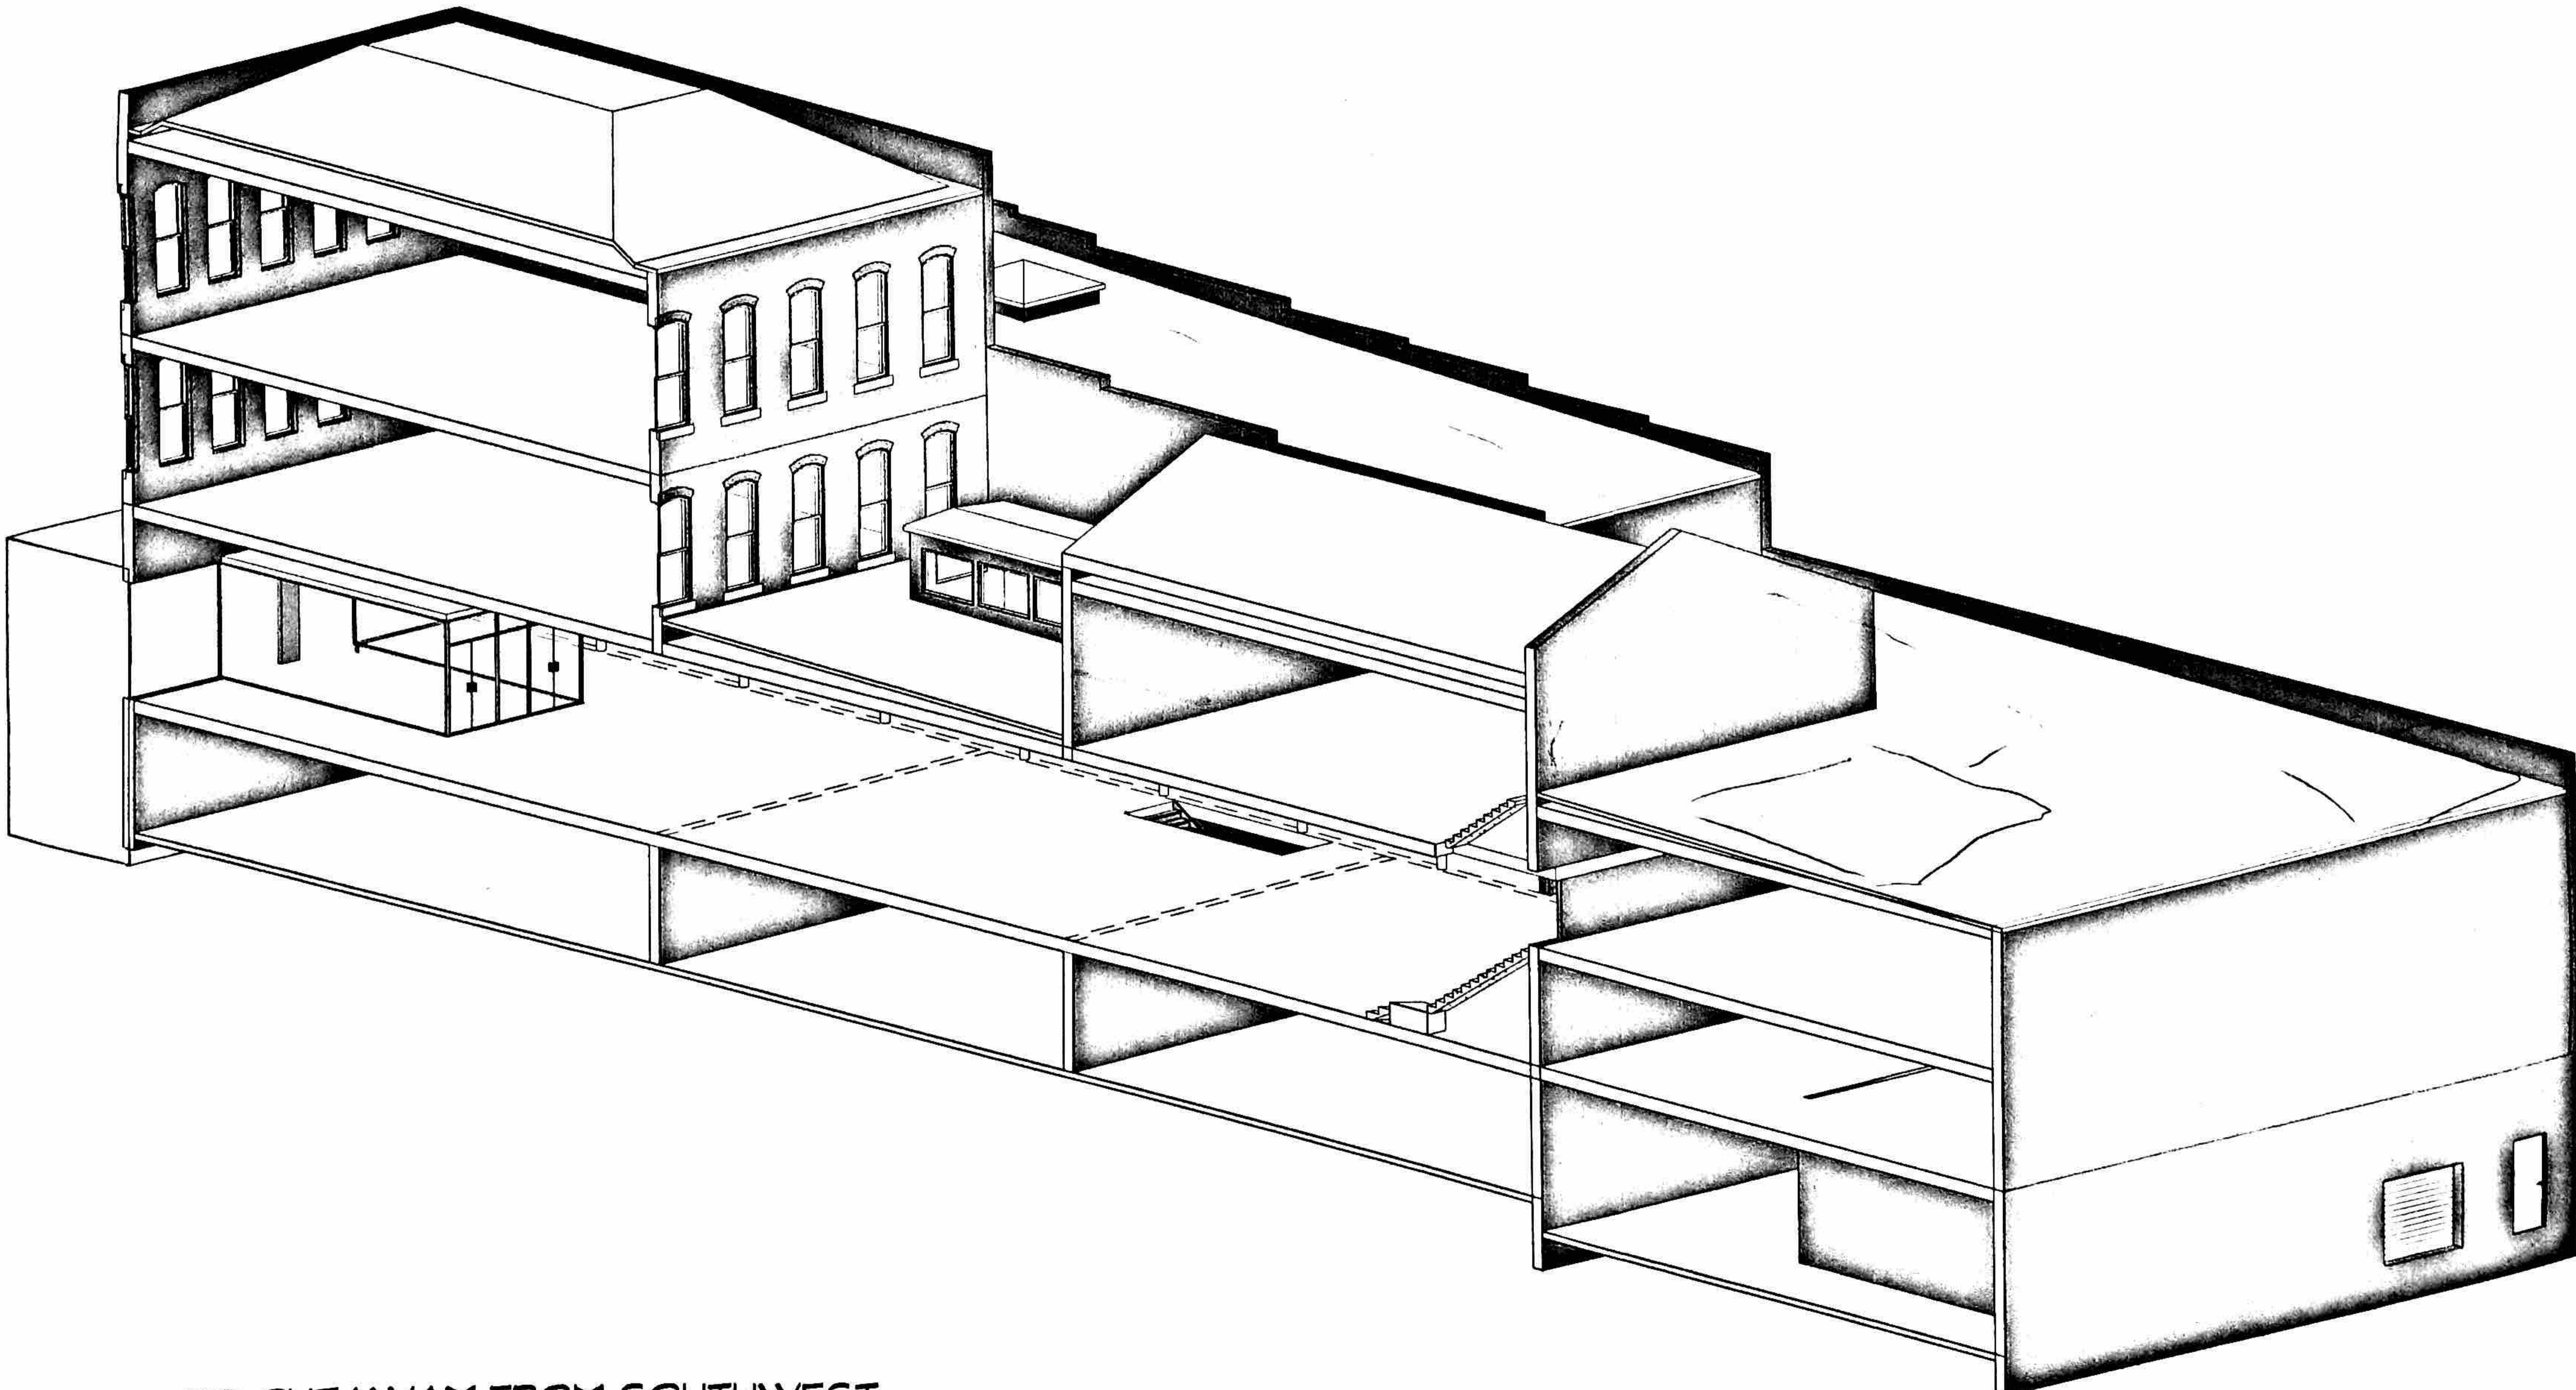

① 3D CUTAWAY FROM SOUTHWEST

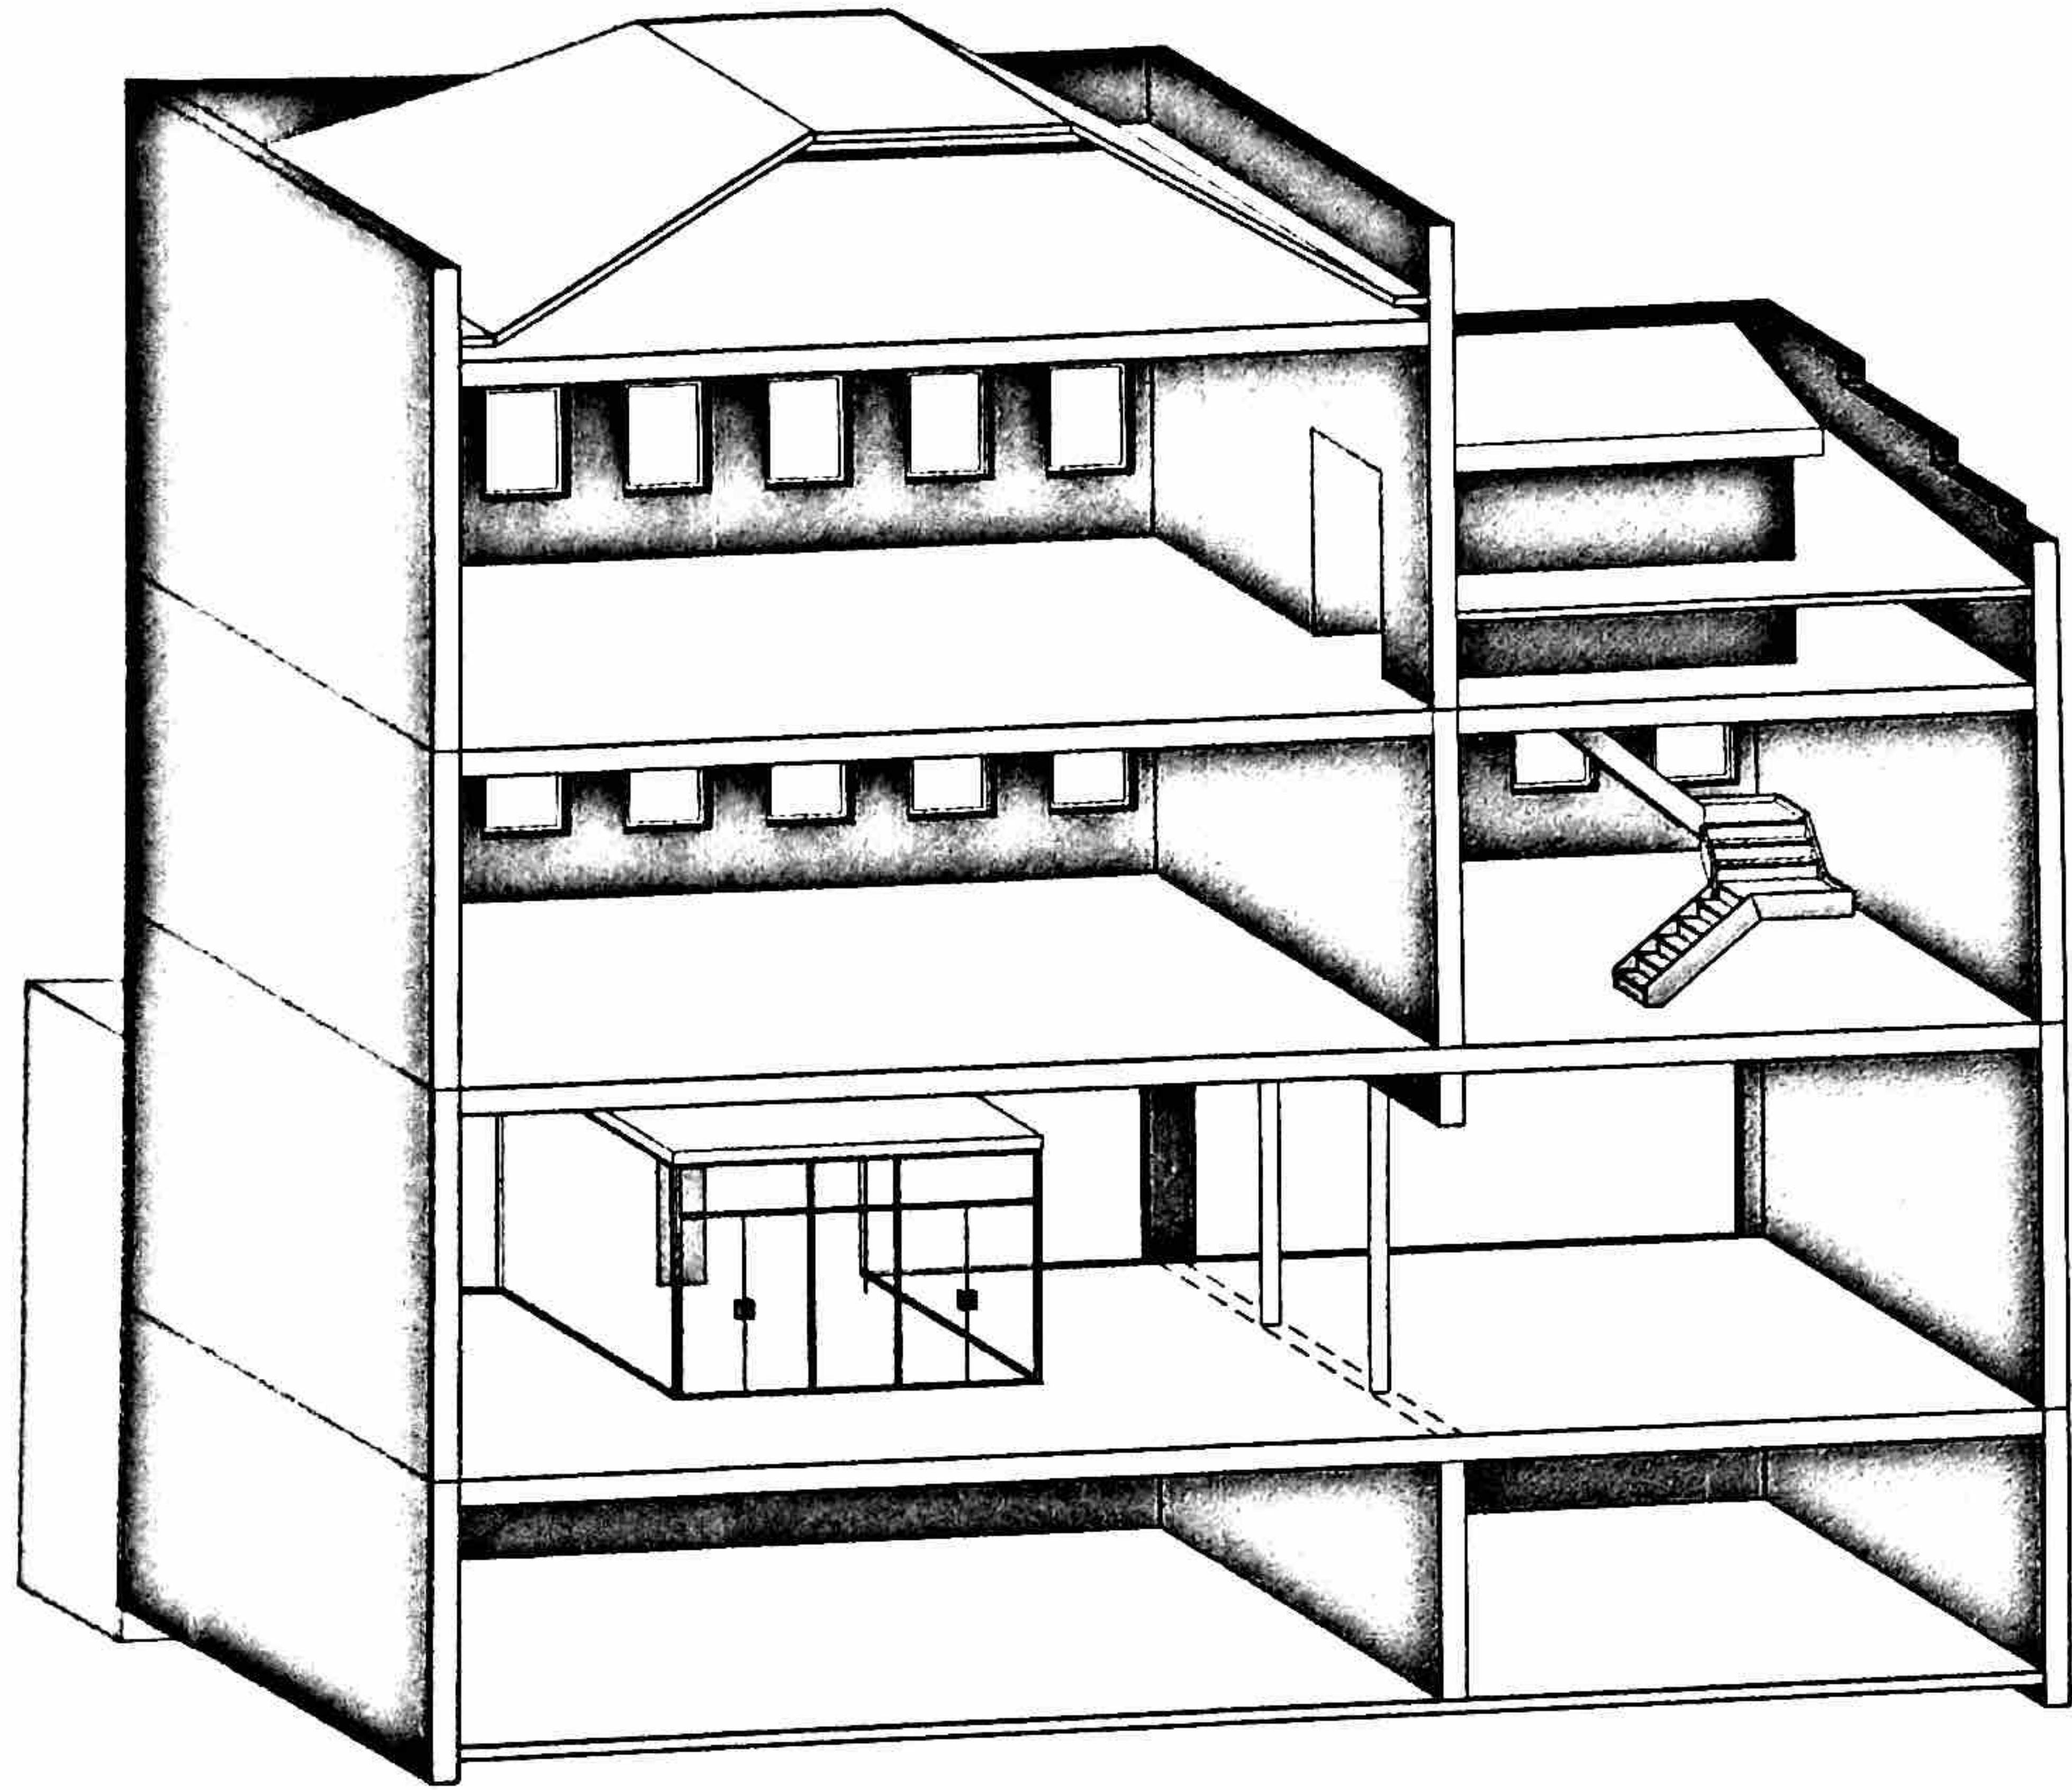

① 3D - SW - TOWARD HIGH STREET

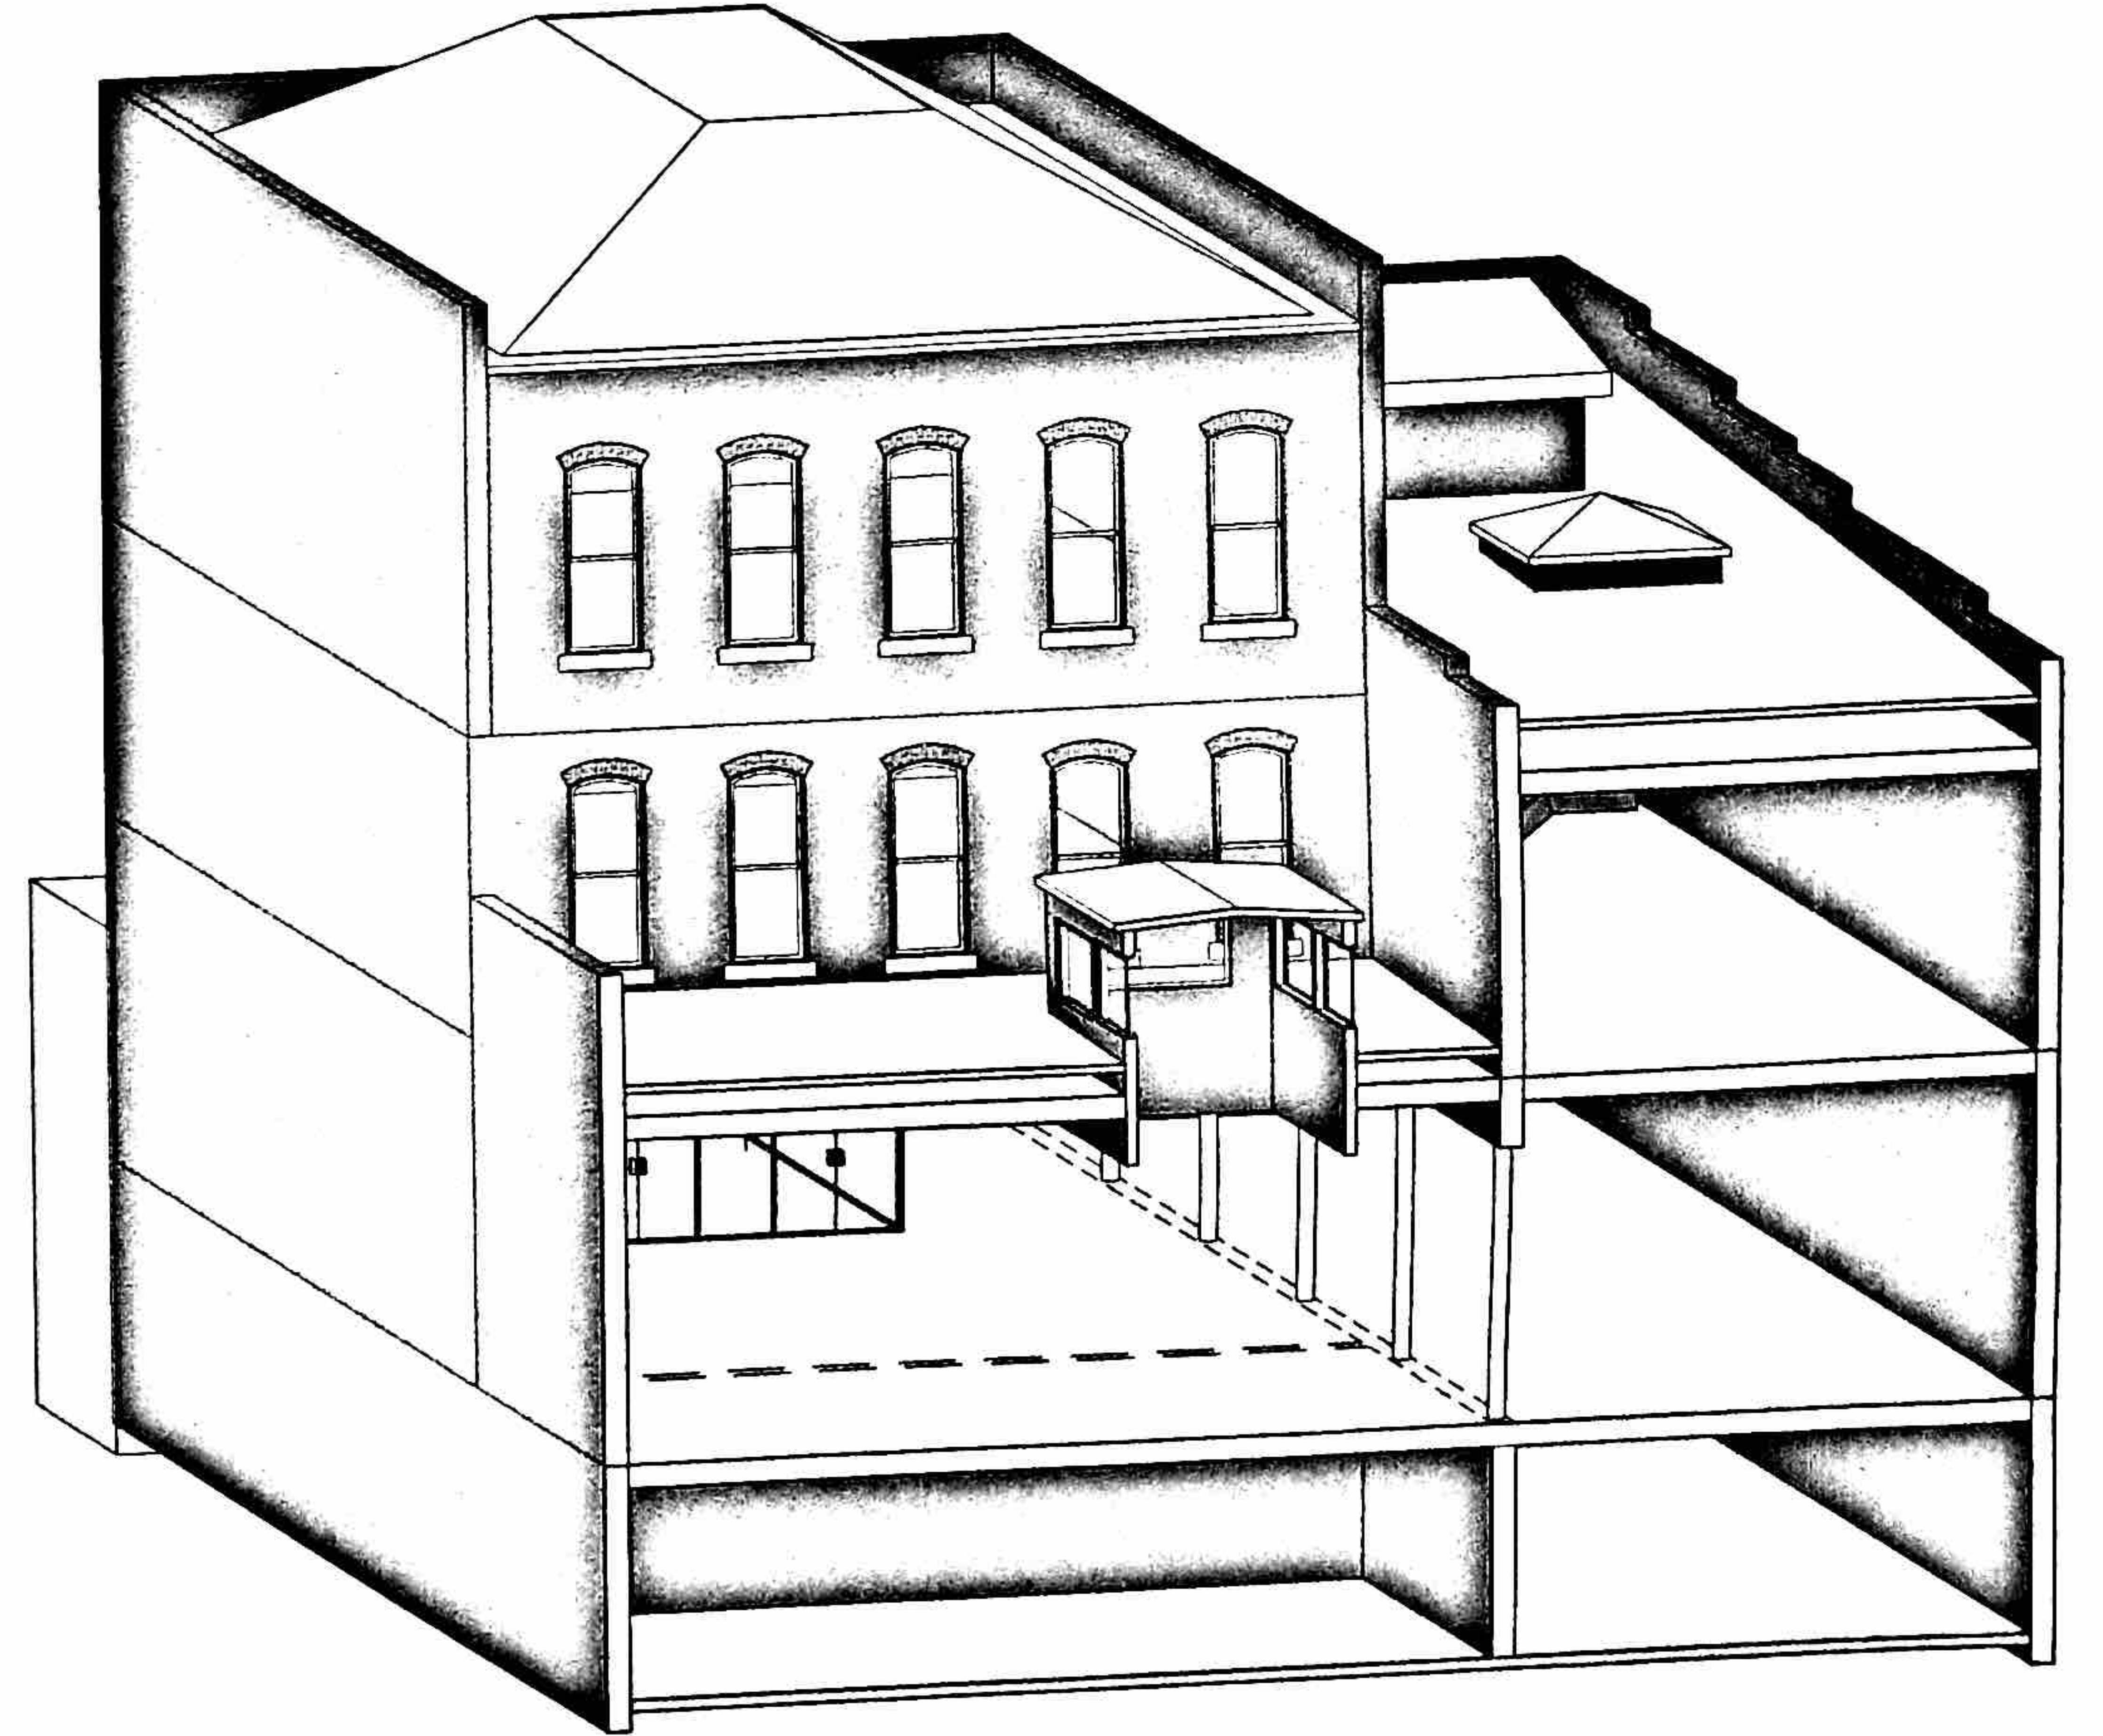

② 3D - SW - TOWARD HIGH STREET A

# FLOOR AREA SCHEDULE

FLOOR AREA	BUILDING LEVEL	LEVEL PERIMETER	FLOOR AREA NAME
<b>LEVEL 1</b>			
8272 SF	LEVEL 1	468'-3 1/2"	LOWER LEVEL FRONT
3725 SF	LEVEL 1	288'-0"	LOWEST LEVEL AT REAR
46 SF	LEVEL 1	29'-0"	LOWEST LEVEL RAMP
<u>12,043</u>			
<b>LEVEL 2</b>			
11584 SF	LEVEL 2	633'-2 1/2"	JCP - MAIN LEVEL
25 SF	LEVEL 2	20'-8 3/4"	JCP STAIR LANDING
352 SF	LEVEL 2	77'-9 1/2"	MAIN LEVEL ENTRANCE SLAB
<u>11,961</u>			
<b>MEZZ</b>			
3590 SF	MEZZ	294'-8"	REAR MEZZANINE
<b>LEVEL 3</b>			
6641 SF	LEVEL 3	510'-1 3/4"	2ND FLOOR
<b>LEVEL 4</b>			
2159 SF	LEVEL 4	215'-10"	3RD FLOOR

36,394

Basement drops off 5,000 below grade