


Note:
 3 3/8\"/>

1st Floor Plan

Scale:
 1/8\"/>


Plan Number
 40R-13200-18

Dan-Tex Design
 Daburli, Tx (979) 299-1378

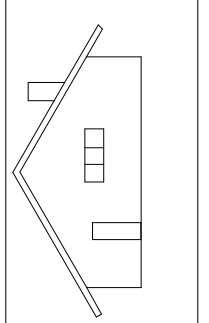

326 Old Angleton Road
 Clute, Texas

To the best of my knowledge, these plans are drawn to comply with the owners' specifications and all local building codes. Every attempt has been made in the preparation of these drawings to avoid mistakes. It shall be the responsibility of the contractor and / or Owner to verify all dimensions and details. The designer will be unable to correct any mistakes after construction has started.

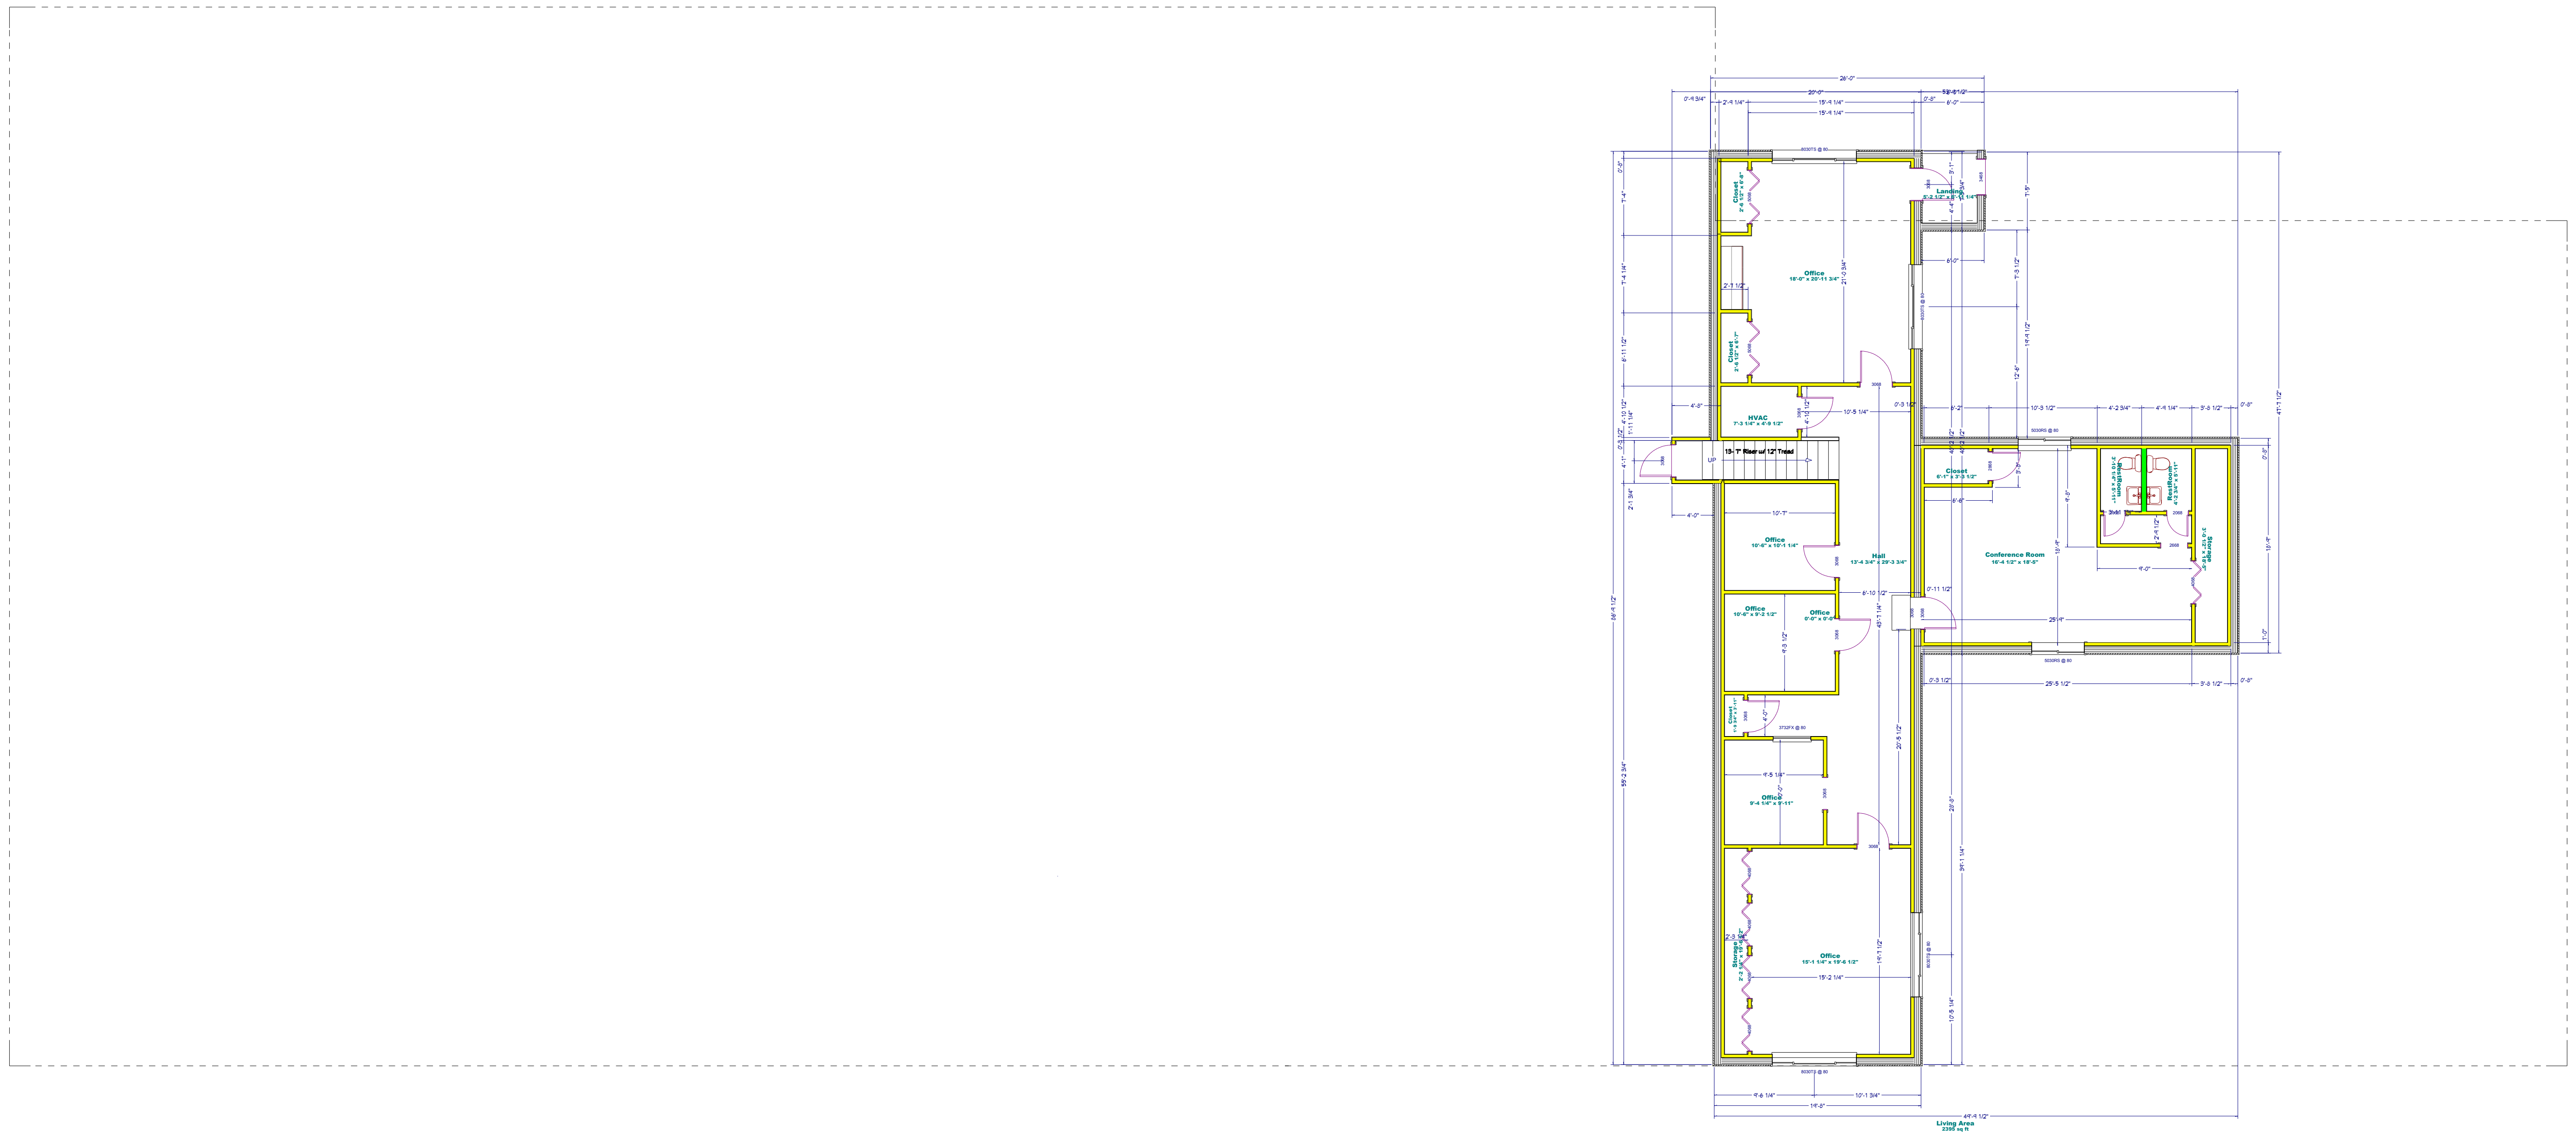


2nd Floor Plan

Scale:
1/8"=1'-0"

Plan Number
40R-15200-18

Dan-Tex Design

Darburn, Tx (979) 299-7578

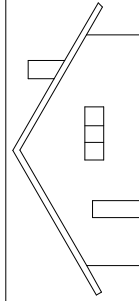

326 Old Angleton Road
Clute, Texas

To the best of my knowledge, these plans are drawn to comply with the owners' specifications and all local building codes. Every attempt has been made in the preparation of these drawings to avoid mistakes. It shall be the responsibility of the contractor and / or Owner to verify all dimensions and details. The designer will be unable to correct any mistakes after construction has started.

